

PROPOSED 3-3 NORTH EAST ELEVATION/SECTION



PROPOSED 3-3 NORTH EAST ELEVATION



PROPOSED 4-4 NORTH WEST ELEVATION




KEY PLAN - NOT TO SCALE

Notes
 Do not scale, use figured dimensions only.
 All dimensions to be verified on site prior to the commencement of any work or the production of any shop drawing. All discrepancies to be reported to the Architect.
 This drawing is to be read in conjunction with all related Architect's and Engineer's drawings and any other relevant information.
 This drawing is copyright © of DWA Architects Ltd.

| date | revision |
|------|----------|
| | |


DWA ARCHITECTS

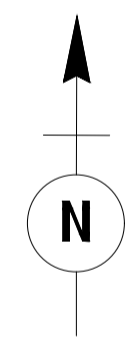

MATERIALS SCHEDULE

- ① BRICKWORK - COLOUR TO BE AGREED
- ② RAINSCREEN CLADDING - COLOUR TO BE AGREED
- ③ TIMBER CLADDING
- ④ STAND AND SEAM ROOF
- ⑤ BRICK WORK PLINTH - COLOUR TO BE AGREED
- ⑥ STONE WORK - COLOUR TO BE AGREED
- ⑦ BALCONIES GLAZED PROTECTION

Notes:
 Trocal roofing membrane - colour green
 Windows/doors double glazed frames - colour grey
 Rainwater goods black upvc 115mm gutters black upvc 63mm downpipes

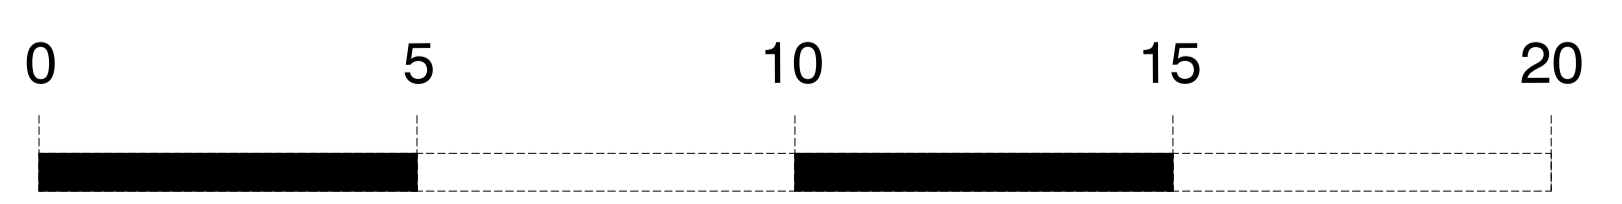

DWA Architects Ltd
 Riverside House
 1 St Mary's Court
 York
 YO4 1AH
 Telephone 01904 544400
 Facsimile 01904 544449
 Email york@dwa-architects.co.uk
 Website www.dwa-architects.co.uk



Client
FLAGSWAN

Project
Proposed Assisted Live Apartments

Drawing Title
Proposed Elevations

Scale 1:100 @ A1 Date July 2016
 Drawn by rmm Checked by

Job No. F1910 Drawing No. 86 Rev. -