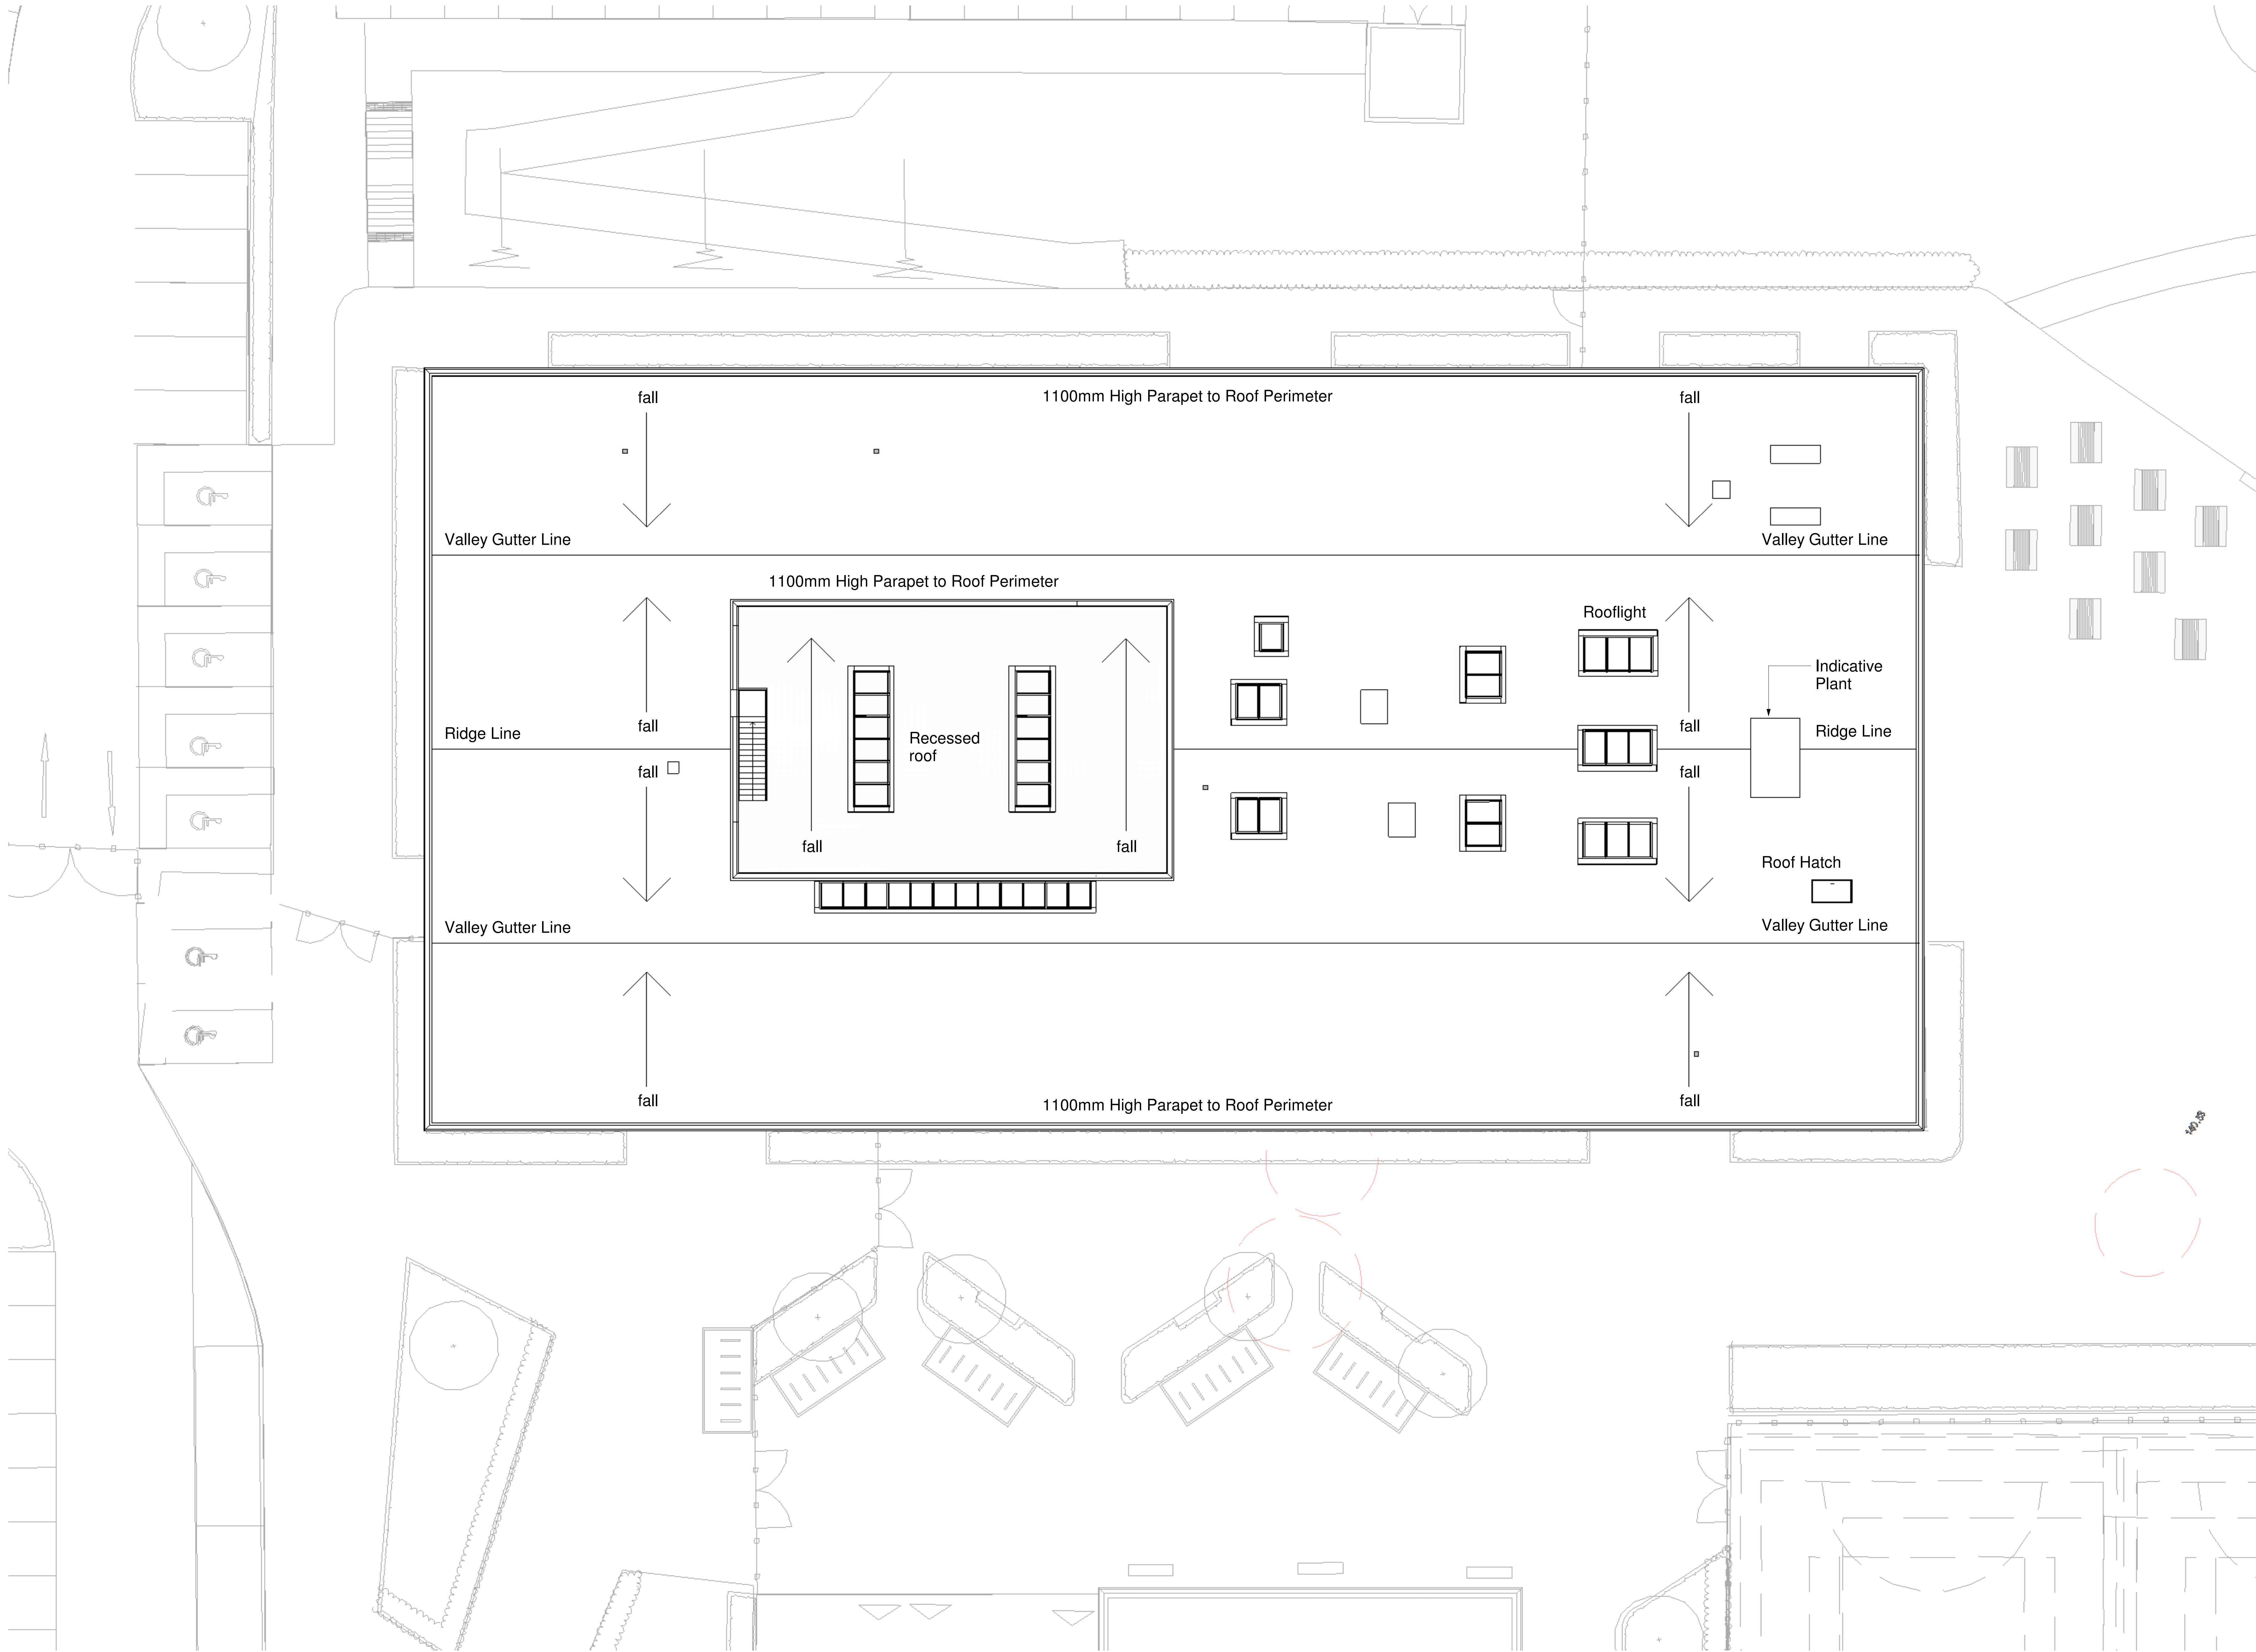


CDM Regulations

These notes identify those hazards which the designer deems to be significant, unusual, not likely to be obvious to a competent contractor and/or difficult to manage. If any such hazards are identified and not listed below then they should be brought to the attention of the architect.

HAZARD	Date Assessed	Date Mitigated
--------	---------------	----------------

The risks highlighted below should be read in conjunction with the CPMG Hazard Identification Checklist, preliminary Assessment and the Residual Risk document.

R03 Red list: Avoiding demolition by hand	01/10/2021	✓
R04 Red list: Avoiding roof mounted services	01/10/2021	✓
R05 Red list: Safety access/egress	01/10/2021	✓
R14 Red list: Walls, footways & kerbs	01/10/2021	✓
R20 Red list: Assembly of mobile components	01/10/2021	✓
A07 Amber list: General road works and kerbs	01/10/2021	✓
A14 Amber list: Heavy construction components	01/10/2021	✓
G01 Green list: Site access for vehicles	01/10/2021	✓
G02 Green list: Concrete with pre-cast fixings	01/10/2021	✓
G03 Green list: Half board for installation	01/10/2021	✓
G04 Green list: Permanent means of access	01/10/2021	✓
G05 Green list: Edge protection	01/10/2021	✓
G06 Green list: Permanent means of access	01/10/2021	✓
G07 Green list: Temporary Work Coordinator	01/10/2021	✓
G08 Green list: Weather	01/10/2021	✓
G09 Green list: Operations & Maintenance info	01/10/2021	✓

PO3	25-11-2021	Planning Submission	TRT
PO2	22-10-2021	Revised Following Contractor Comments	MP
PO1	14-10-2021	First Issue	MP

REV	DATE	DESCRIPTION	BY
-----	------	-------------	----

CLIENT



Department
for Education

REV	DATE	DESCRIPTION	BY
-----	------	-------------	----

CONTRACTOR

**BOWMER
KIRKLAND**

ORIGINATOR	REF:
------------	------

cpmg CPMG Architects Ltd
People Purpose Place

Nottingham 13 St. Peter's Gate, Nottingham, NG1 2JF 0115 959 9505
London 31 Old Bailey Street, London, EC1N 8JE 0207 462 880
Birmingham The Levens Building, Bull Street, Birmingham, B4 6ED 0121 461 2052
enquiries@cpmg-architects.com www.cpmg-architects.com

PROJECT

TRINITY ACADEMY
School Building

DRAWING TITLE

GENERAL ARRANGEMENT: PLANS
FLOOR PLANS

Roof Plan

DRAWING STATUS

PLANNING

DRAWN BY	DATE	CHKD BY	SCALE	MEDIA
----------	------	---------	-------	-------

AW 23/09/2021 As indicated A0

PROJECT - ORIGINATOR - ZONE - LEVEL - TYPE - ROLE - NUMBER	REVISION
--	----------

FS0954-CPM-01-R1-DR-A-2003 P03

Copyright of CPMG Architects Limited 2021. All rights reserved. No part of this publication may be reproduced, stored in a retrieval system or transmitted in any form or by any means without prior permission of CPMG Architects Limited. Do not scale from drawing, use figured dimensions only. All dimensions to be checked on site.

ISO 9001: 2015 Quality Management ISO 14001: 2015 Environmental Management
PAS 1182: 2015 Building Information Modelling

