


Notes_

PLANNING

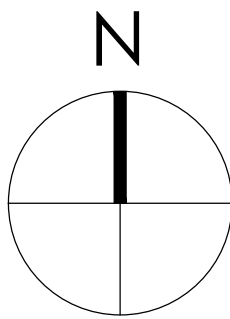


0 500 1000 1500 2000 2500mm
SCALE 1:50


0 1000 2000 3000 4000 5000mm
SCALE 1:100

Note:
Surrounding contextual buildings and information are based on received ordnance survey drawings and are shown for illustrative purposes only. assumed site boundary is subject to confirmation to legal confirmation


Note:
Information is based on OS map and received information and is subject to full topographical survey.
Assumed site boundary and site constraints subject to legal confirmation.
All Legal easements and extent of existing underground services locations are subject to confirmation.

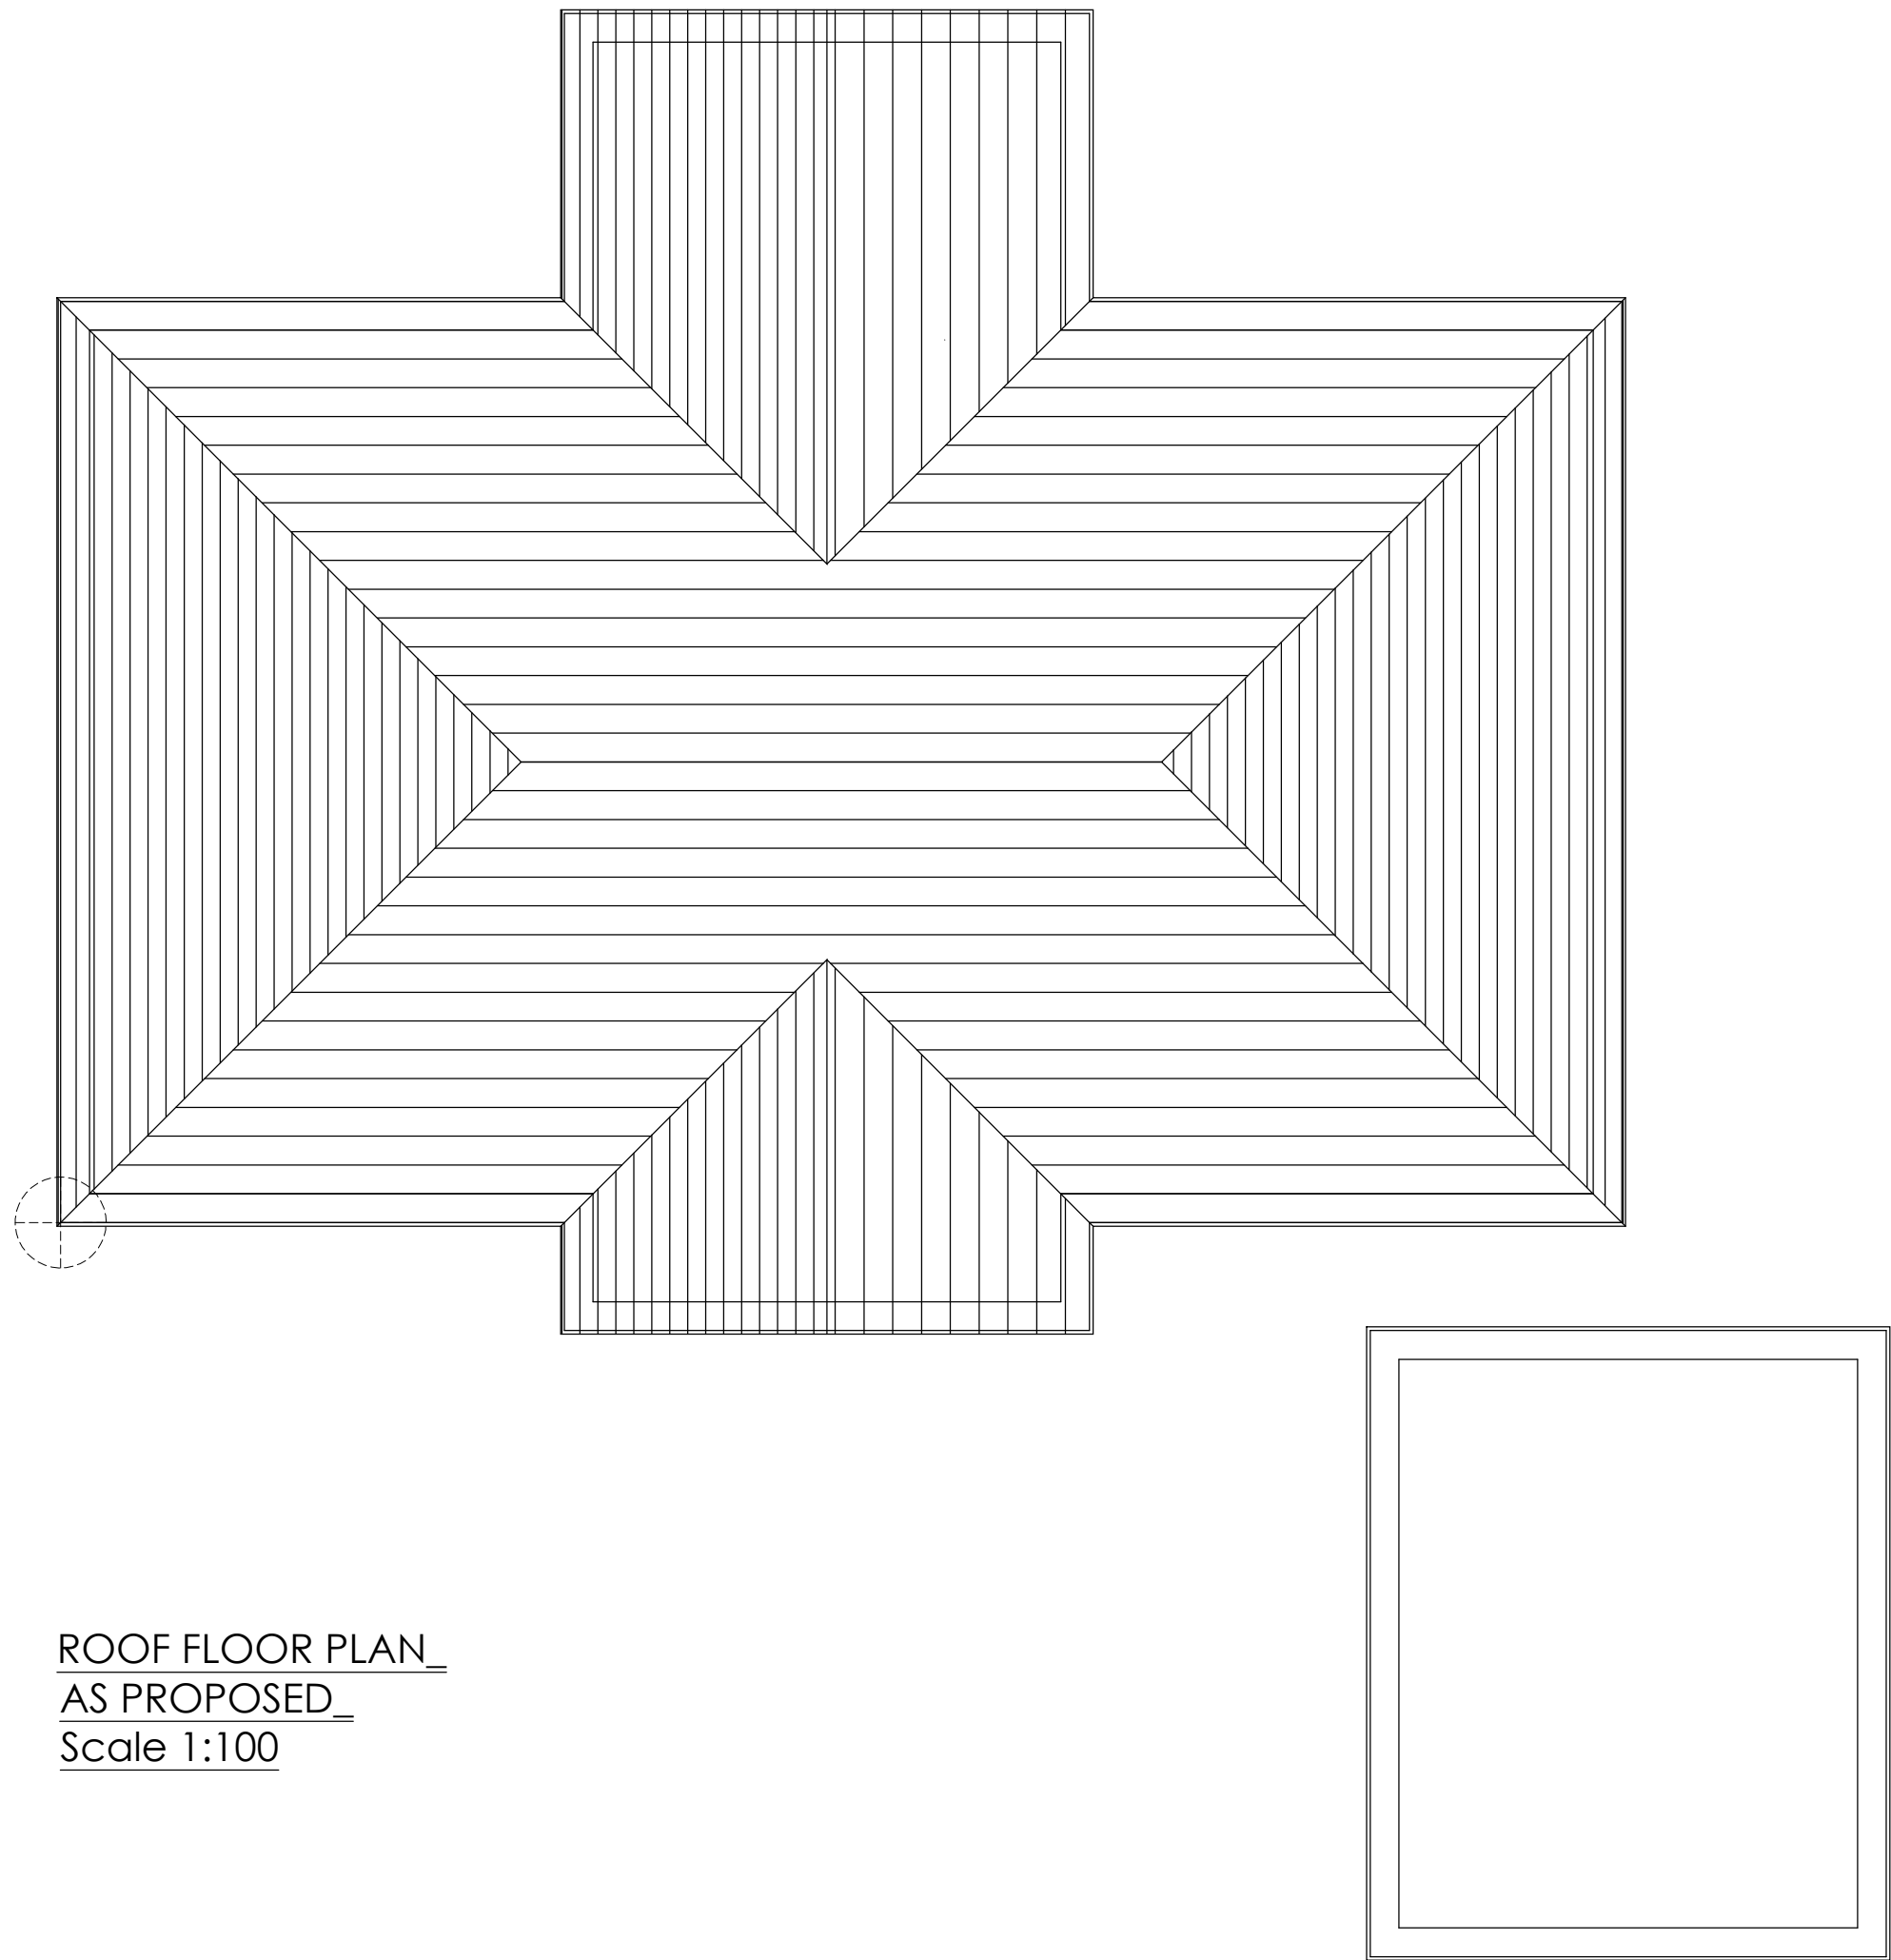

ROOF FLOOR PLAN_
AS PROPOSED_
Scale 1:100

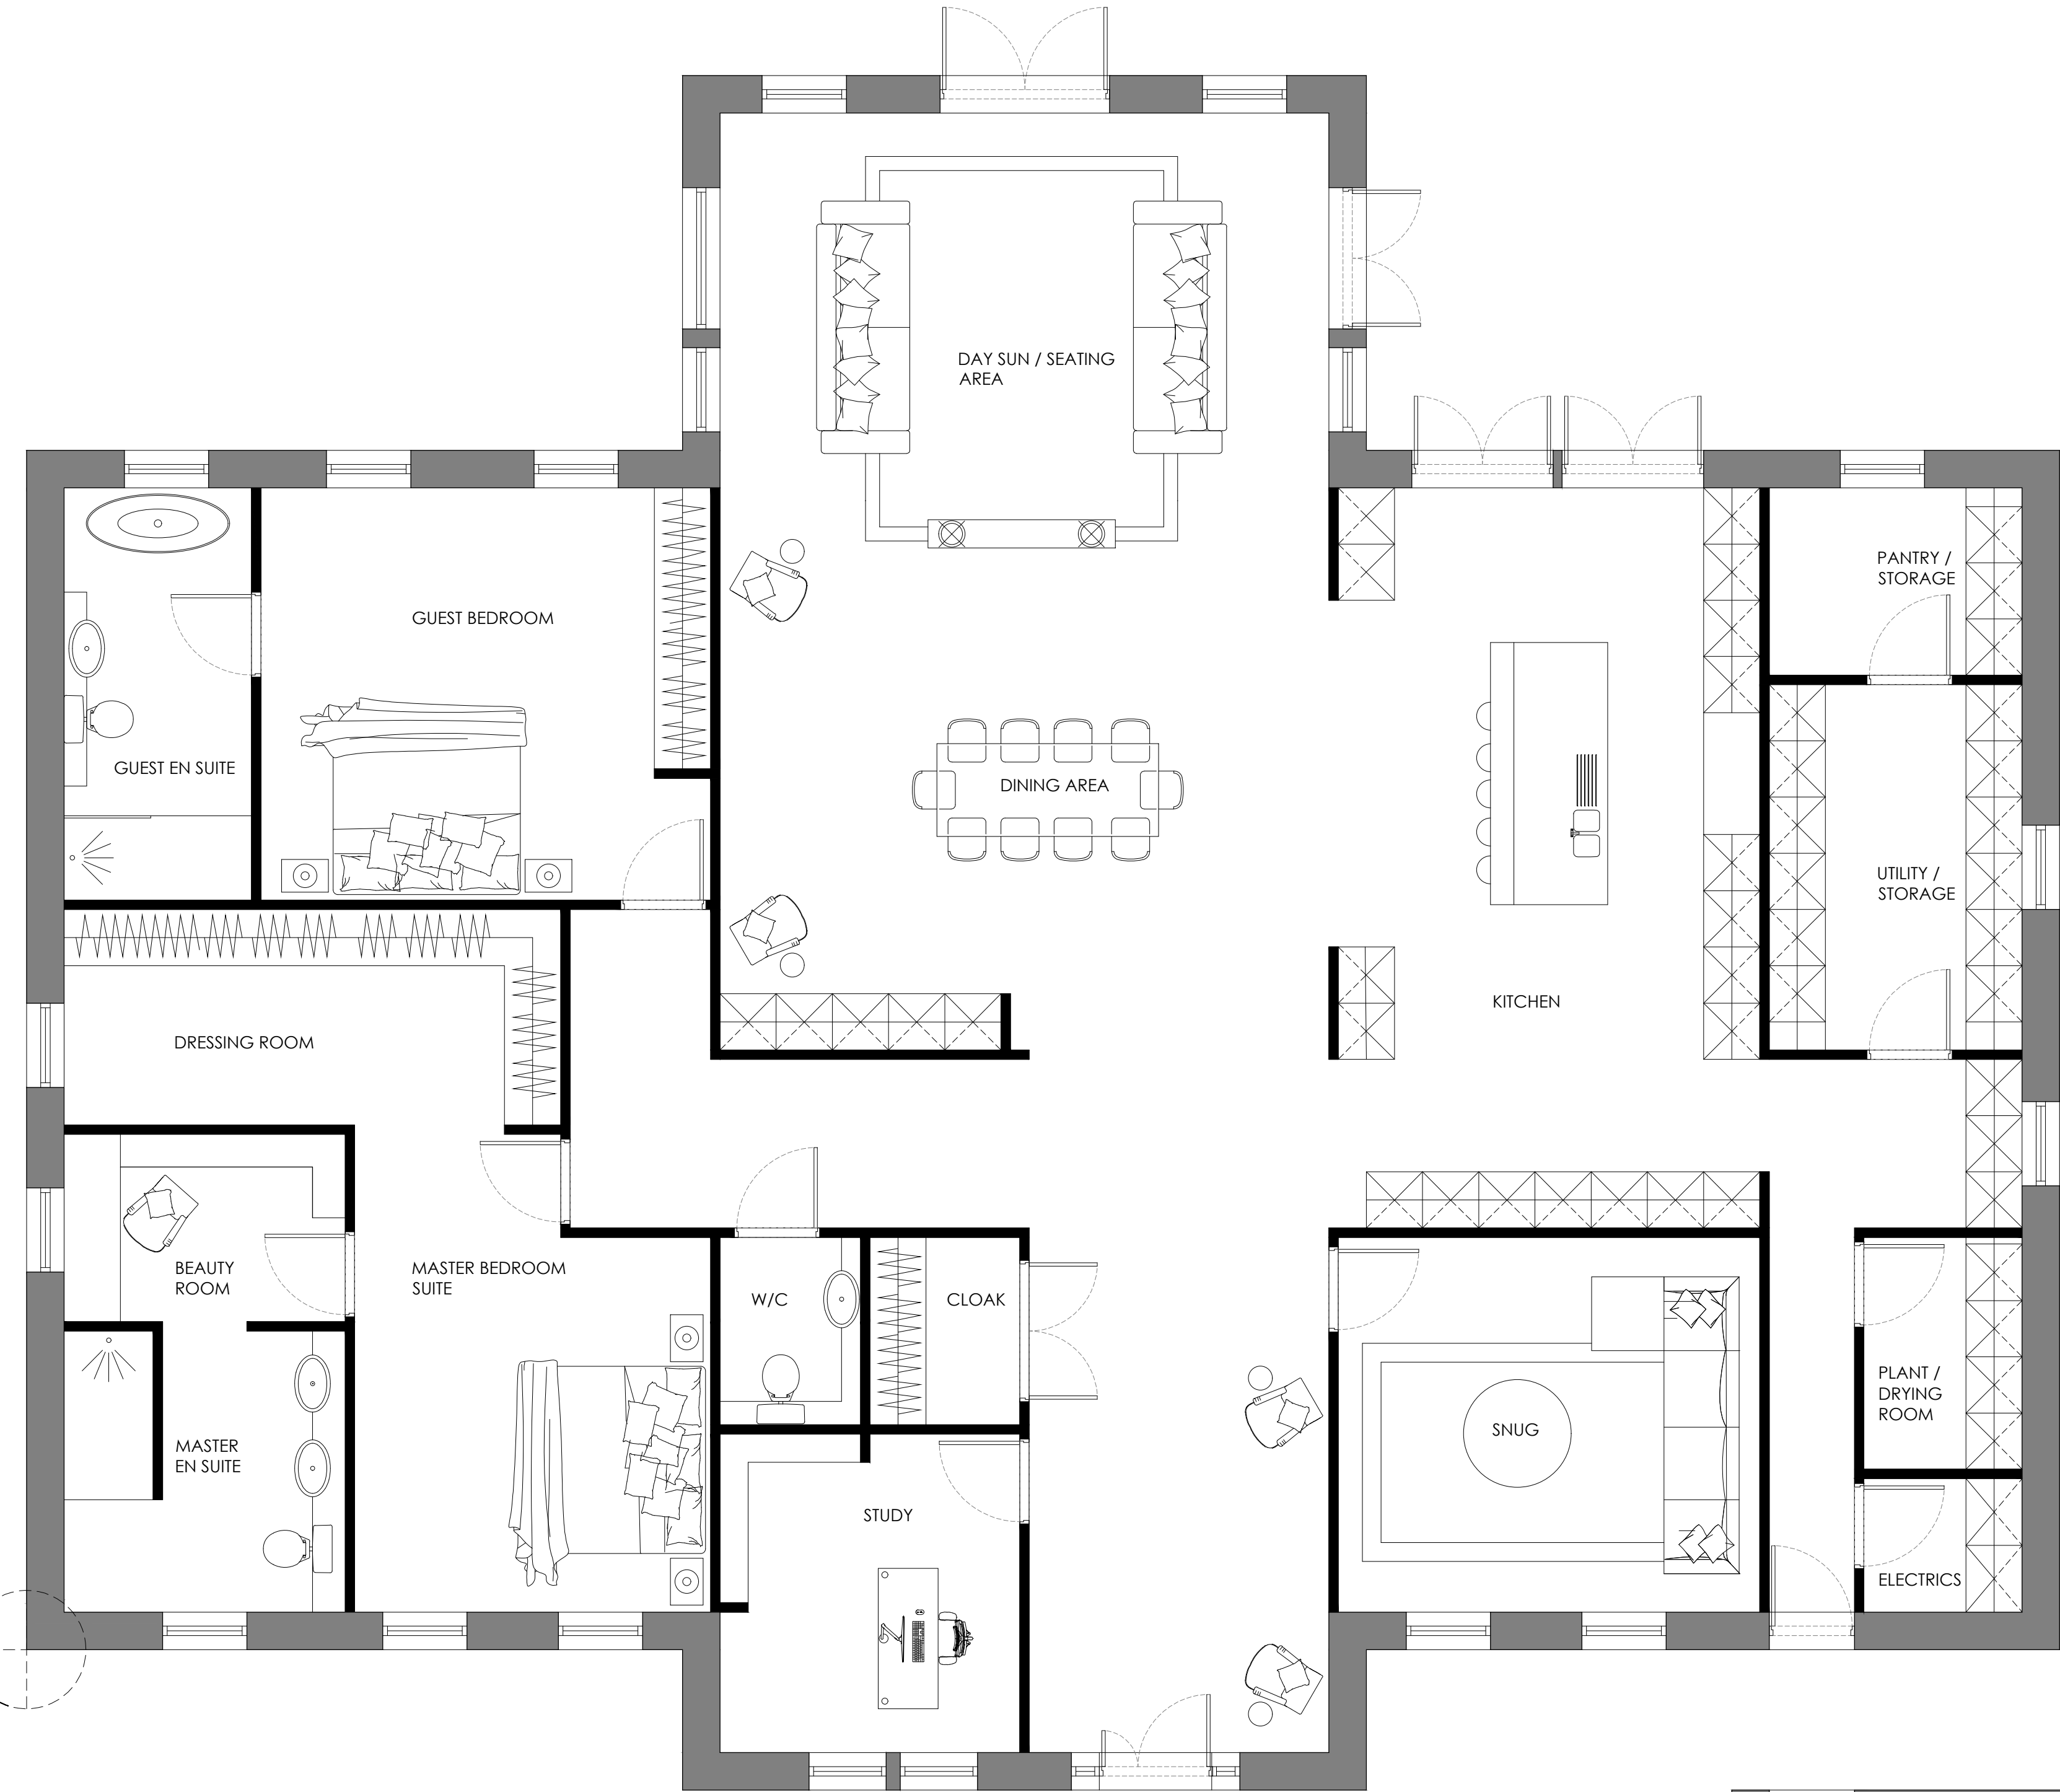

GROUND FLOOR PLAN_
AS PROPOSED_
Scale 1:50

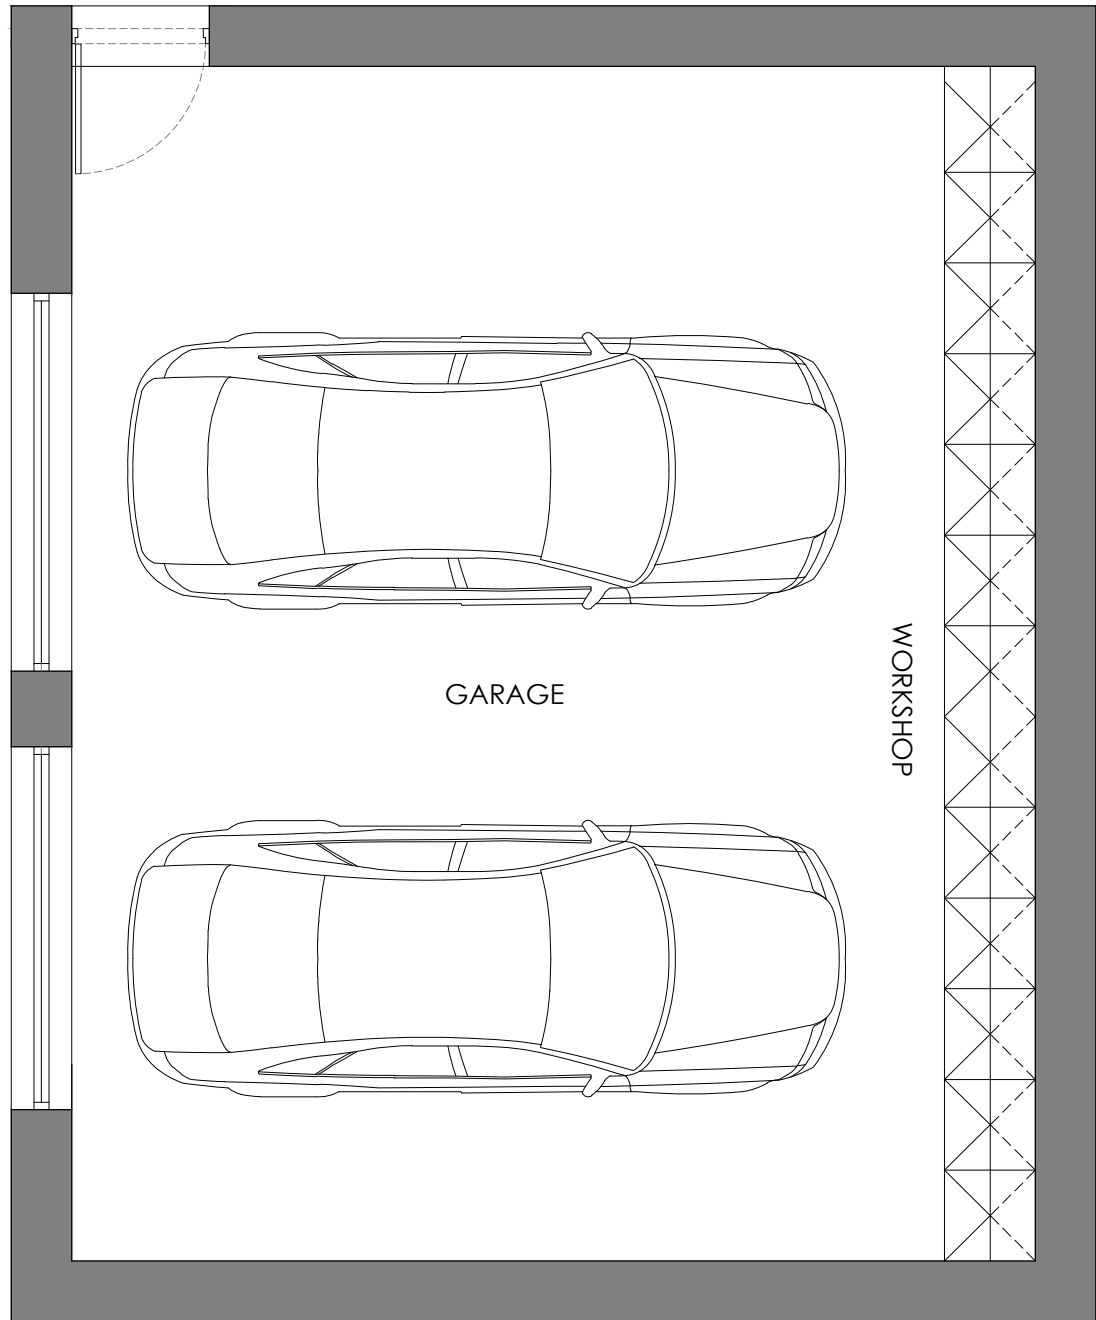

A_	30/08/25	Updated to planners comments	Jal_	Jal_
Rev_	Date_	Amendments_	By_	App'd_

Eight_

OneTwo

Architects

Tel_ +44 [0]7761 570735
Email_ mail@eightonetwo.co.uk
www.eightonetwo.co.uk
Studio A5_Brooke's Mill_Armitage Bridge_Huddersfield_HD4 7NR

Drawing Status_
PLANNING

Client_
MR + MRS NUTT

Project_
10 KIRKFIELD CLOSE, CAWTHORNE, BARNSELY

Drawing Title_
AS PROPOSED_ GROUND FLOOR PLAN + ROOF PLAN

Drawing Scale_ 1:50 1:100
Drawn By_ Jol
Checked By_ Jol

Paper Size_ A1
Drawn Date_ AUGUST 2024
Checked Date_ DECEMBER 2024

Drawing Number_
24_816 101 A