



00 Proposed Ground Floor  
Scale: 1:100

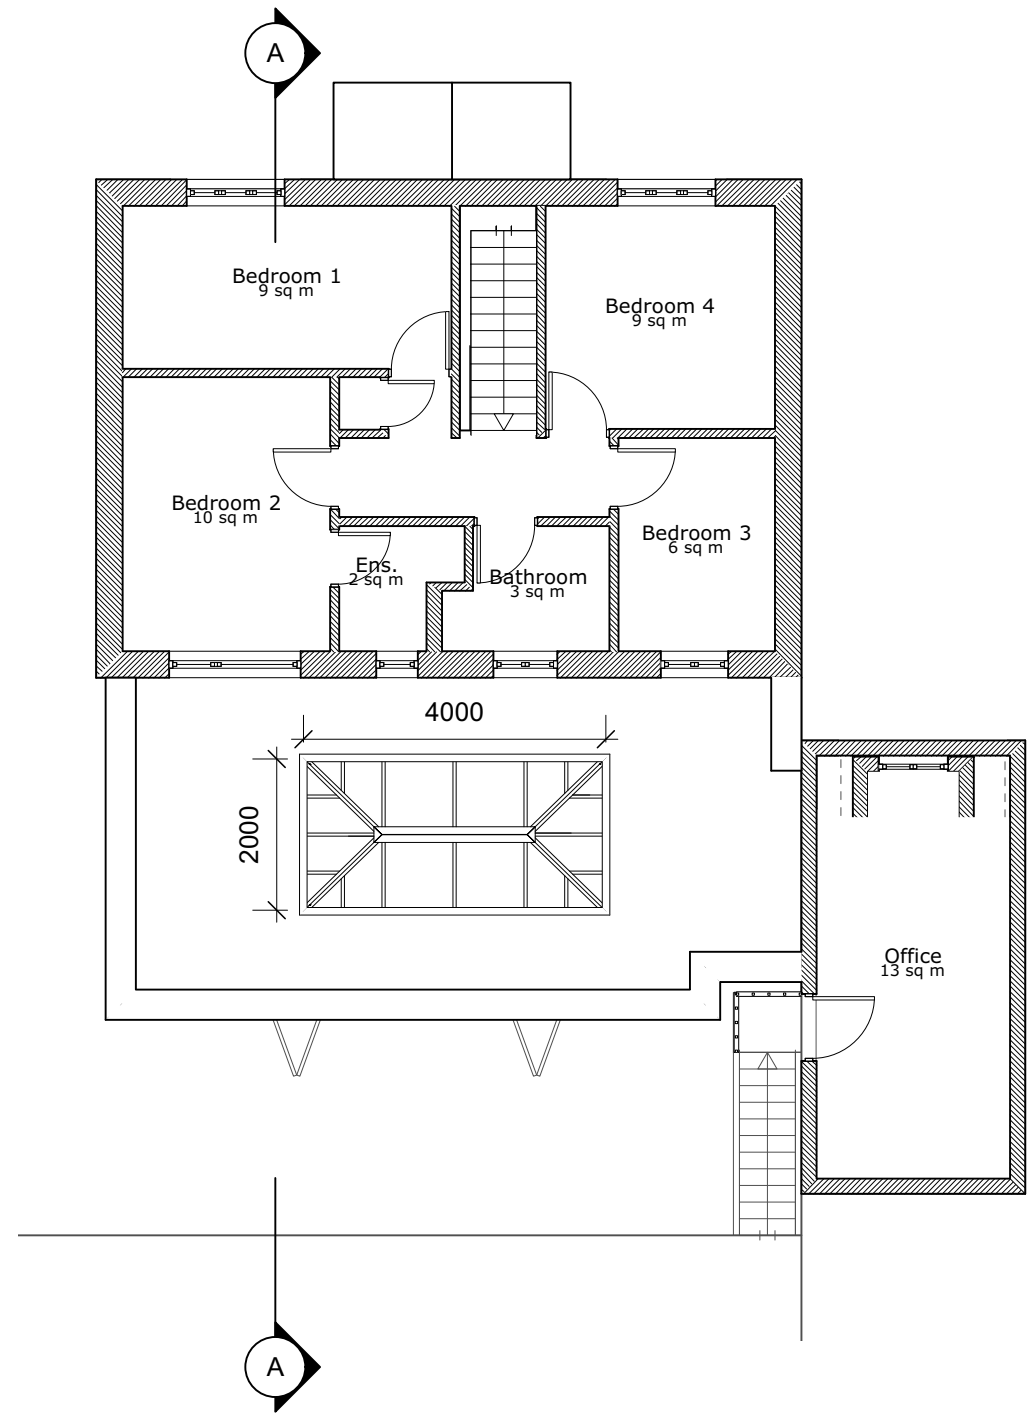

01 Proposed First Floor  
Scale: 1:100

 

P03 27/01/2026 For Planning

DO NOT SCALE FROM DRAWINGS.

Client  
**Alex Schofield**

Address  
**4 Stonecrest Rise,  
Thurgoland, S35 7BP**  
Project  
**26021**

Drawing  
**Proposed Floor Plans**



Scale <b>1:100 @ A3</b>
Date <b>27/01/2026</b>
Dwg No. <b>26021-RLDM-XX-DR-A-00100</b>
Rev: <b>P03</b>