



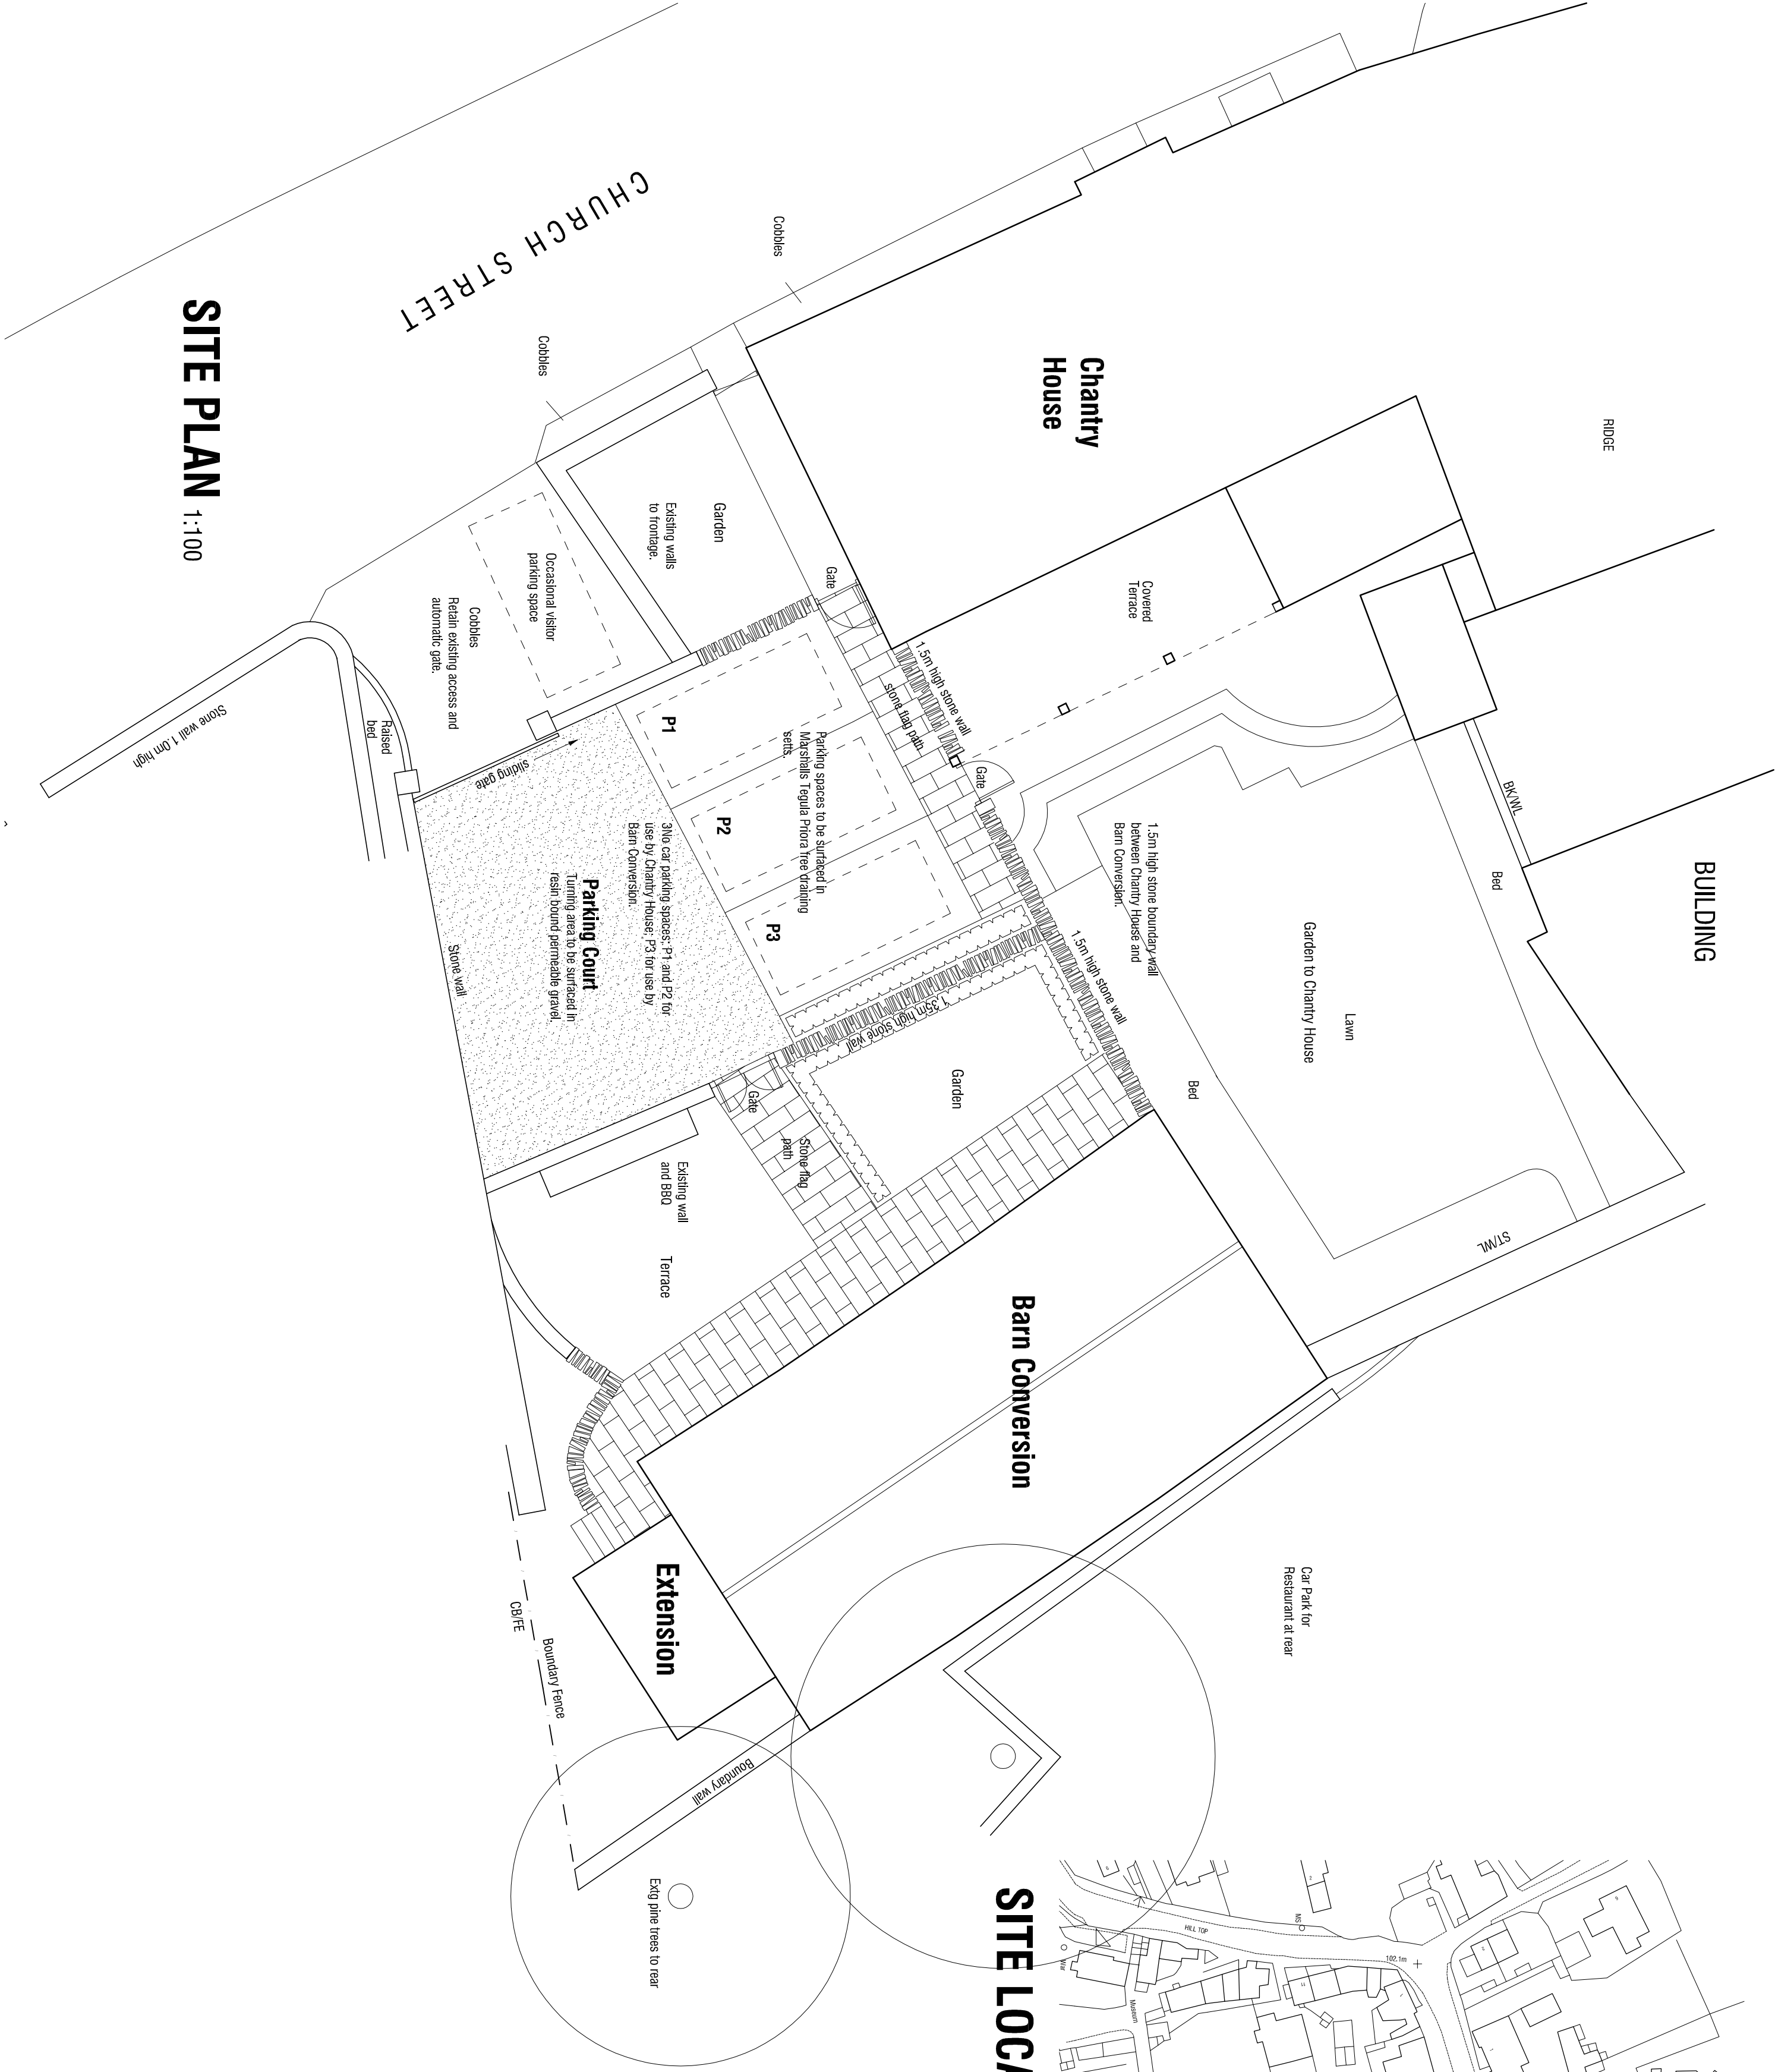

SITE PLAN 1:100

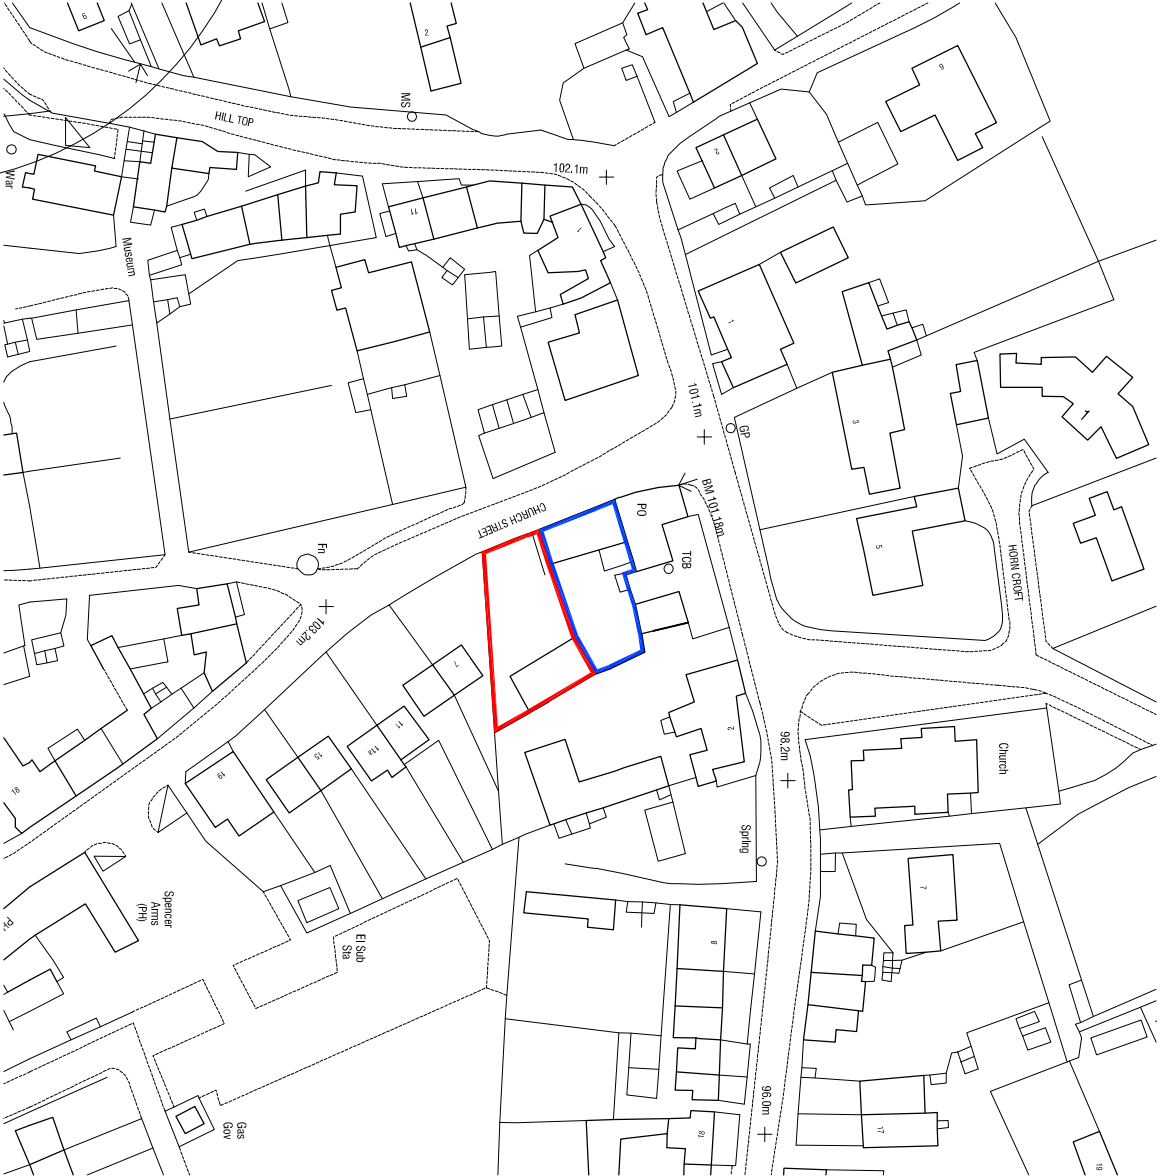

SITE LOCATION PLAN 1:1250

BARN AT CHANTRY HOUSE

CHURCH STREET

CAWTHORNE

BARNSELEY

DESIGN PROPOSALS

SITE PLAN

mboothdesign

architectural design and building consultants

Fairfield House

Barnesdale Close Barnsley

S70 2PL

T: 01226 286256

M: 07867698300

E: mboothdesign@btconnect.com

Scale 1:100 1:1250 A3 Drawn MJB

Date OCT 2016 Ref. 16.24

Dwg No. P1 Rev.

0cm

2cm

4cm

6cm

Copyright mboothdesign. All dimensions in millimeters unless otherwise stated.

Dimensions for setting out in existing buildings are to be checked and verified on site.