

Drawing No.	Rev No.
MRO001 -003	


DO NOT SCALE: Contractor to check all dimensions and report any omissions or errors

NOTES



PROPOSED REAR ELEVATION
SCALE 1:100 AT A3

PROPOSED END ELEVATION
SCALE 1:100 AT A3

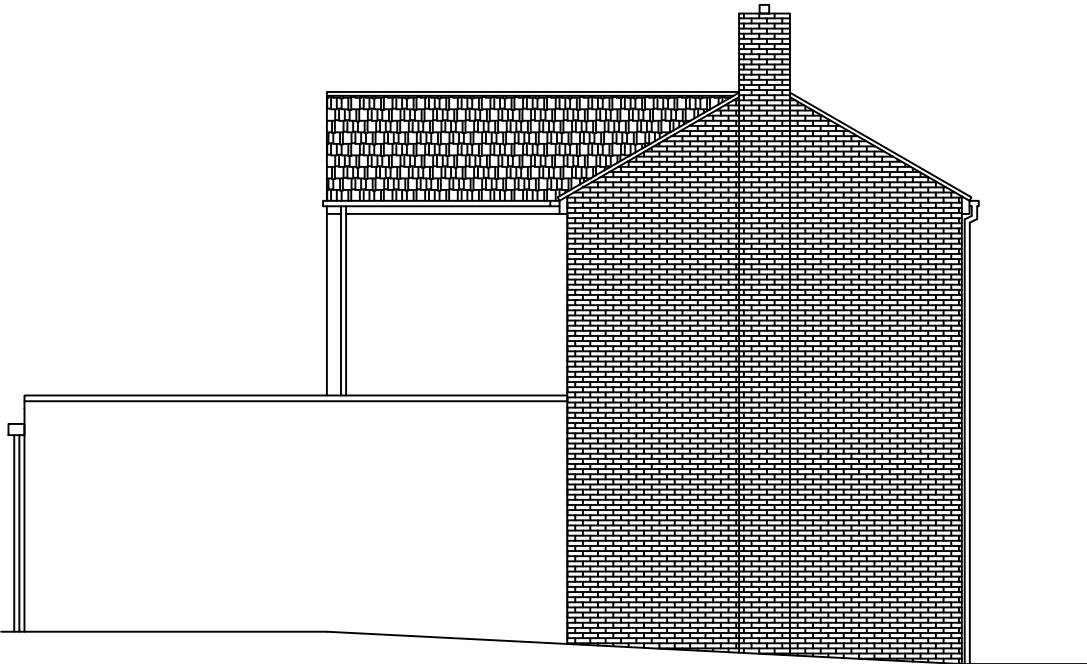

PROPOSED END ELEVATION
SCALE 1:100 AT A3

Rev	Description	By	Chk	App	Date
JRB DESIGNS Ltd 1 Saville Road Cudworth Barnsley S72 8LT Tel: 01226 383542 Fax: 01226 380078 Mob: 07970 541192 Email: john@jrbdesigns.co.uk This drawing is copyright. © jrbdesigns Ltd.					
Client MR. R OLIVER					
Drawing Title PROPOSED ELEVATIONS					
Address 254 PONTEFRACT ROAD DONCASTER BARNLEY S72 8					
Project Title: PROPOSED TWO STOREY REAR & SINGLE EXTENSION					
Purpose of Issue: PLANNING					
Drawing Status FIRST ISSUE					
Scale at A3 AS SHOWN		Drawn By JRB		Date 20/05/2019	
Checked By		Date 20/05/2019		Approved By	
				Date 20/05/2019	
Project No. MRO001		Drawing No. 003			Revision -
APPROVAL ☒ INFORMATION ☐ TENDER ☐ CONTRACT ☐ CONSTRUCTION ☐					