


Colour coated trapezoidal roof cladding panels, colour: Goosewing Grey

ROOF PLAN




Olive Green RAL 100 30 20 BS 12B27

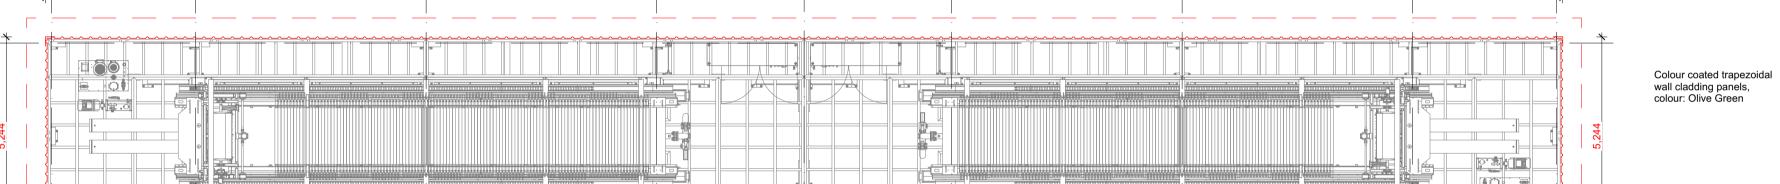

wall cladding panels, colour: Olive Green

PLANT PLATFORM PLAN

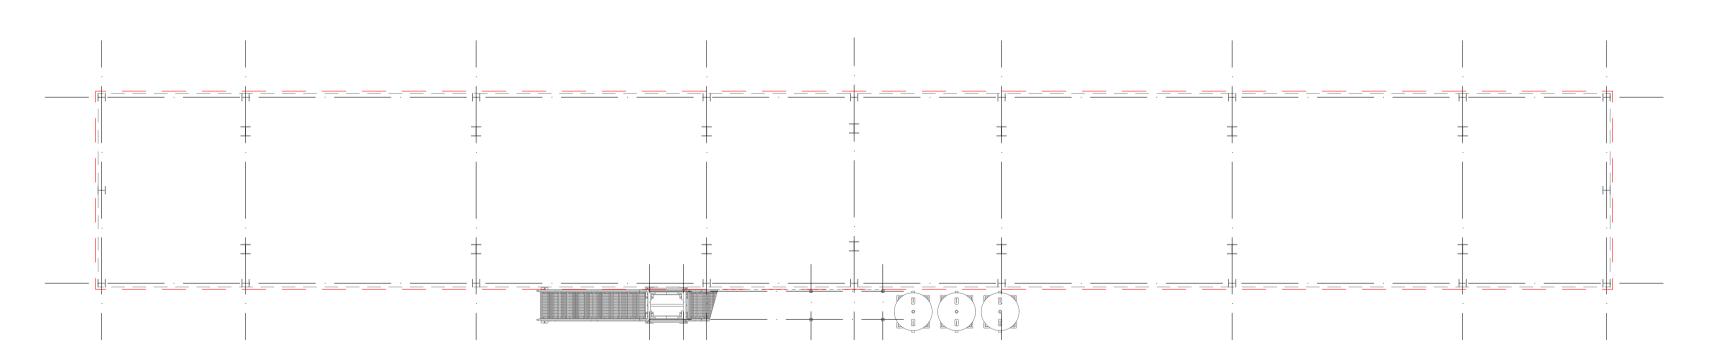

GROUND FLOOR PLAN



Architecture | Master Planning | Visualisation | Interior Design

SLA Design Technical LLP The Link Building 24A St Andrew's Road Sheffield South Yorkshire S11 9AL

Tel: (+44) 0114 2585603 **Fax:** (+44) 0114 2362918 E-mail: enquiries@SLAdesign.co.uk

www.SLAdesign.co.uk

SLA Design Technical LLP
Reg. No. OC432637 Registered in England and Wales
Reg. Office: 39-43 Bridge Street, Swinton, Mexbrough, South Yorkshire S64 8AP

SLA DESIGN TECHNICAL LLP: All rights reserved by SLA DESIGN TECHNICAL LLP
 No part of this publication may be reproduced, stored in any retrieval system or transmitted in any form or by any means without the prior permission of SLA DESIGN TECHNICAL LLP

Do not scale off drawing All dimensions to be checked on site

E J LIDSTER LTD

West Green Recycling West Green Way BARNSLEY, S71 5SN

Drawing No: Drawing Title:

PROPOSED 001 **PLANS**

PLANNING Drawing Status: