



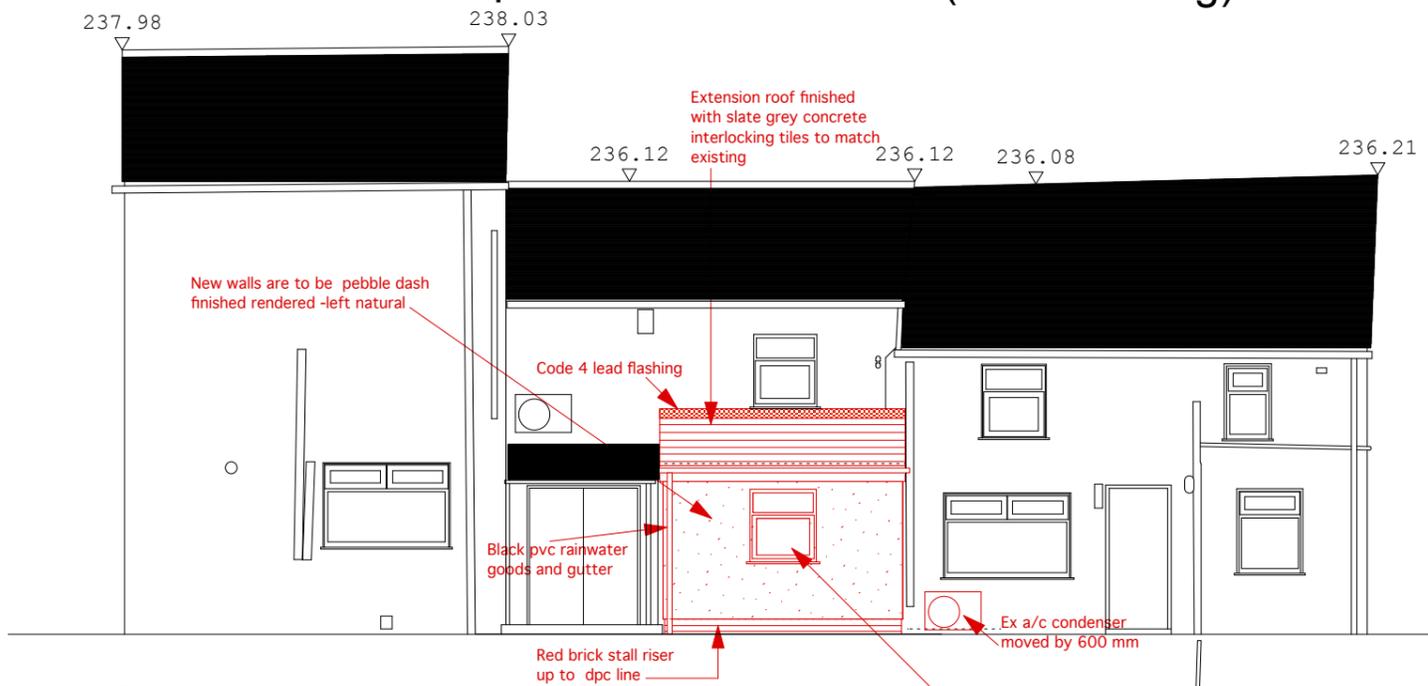


Proposed Front Elevation ( West Facing)



Proposed Rear Elevation ( East Facing)

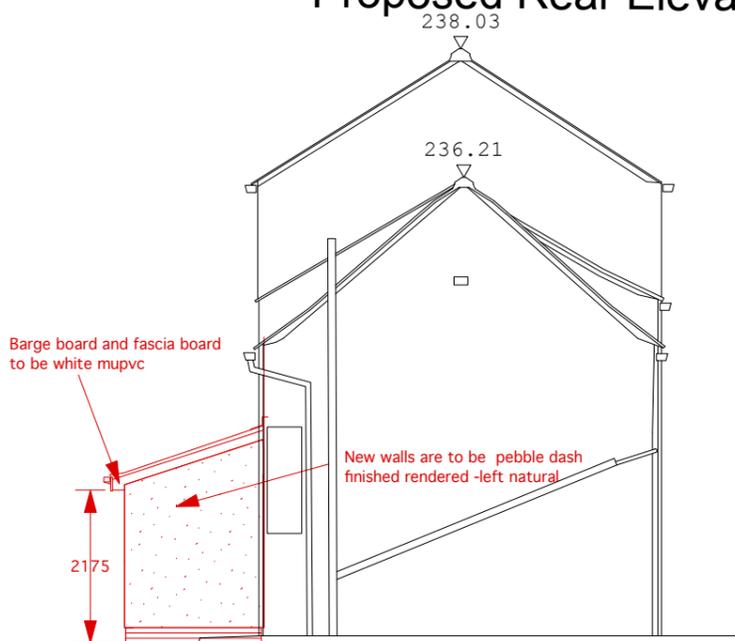

Proposed Side Elevation ( North Facing)

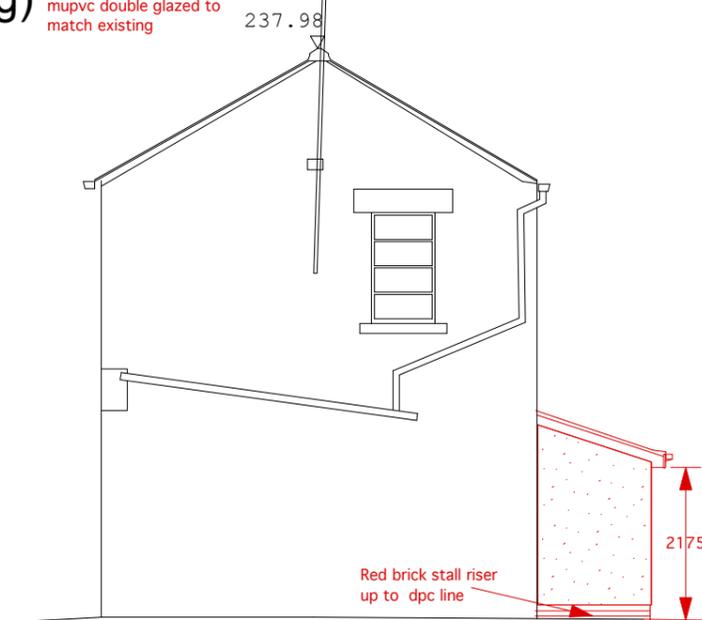

Proposed Side Elevation ( South Facing)



project		
11- 15 High Street Penistone S36 6BR		
drawing		
Elevations as Proposed		
dwg no.	scale	
376/8	1:100@A3	
date	drawn by	
March 25	PGL	
preliminary	approval	planning <input checked="" type="checkbox"/>
tender	construction	as built



PETER LITTLEWOOD ASSOCIATES LTD  
1 Brock Drive, Cheadle Hulme,  
Cheadle, Cheshire, SK8 6LP

T 0161 485 4964  
E peter@peterlittlewood.com

