


Notes

This Drawing is an instrument of service and shall remain the property of Align Property Partners Ltd copyright ©. It may not be reproduced or copied in any form. It shall not be used for the construction, enlargement or alteration of a building or area other than the said project without the authorisation of the issuing office.
Contractors shall verify and be responsible for all dimensions and conditions and shall report any discrepancies to the issuing office before proceeding with any work. Drawings shall not be scaled.

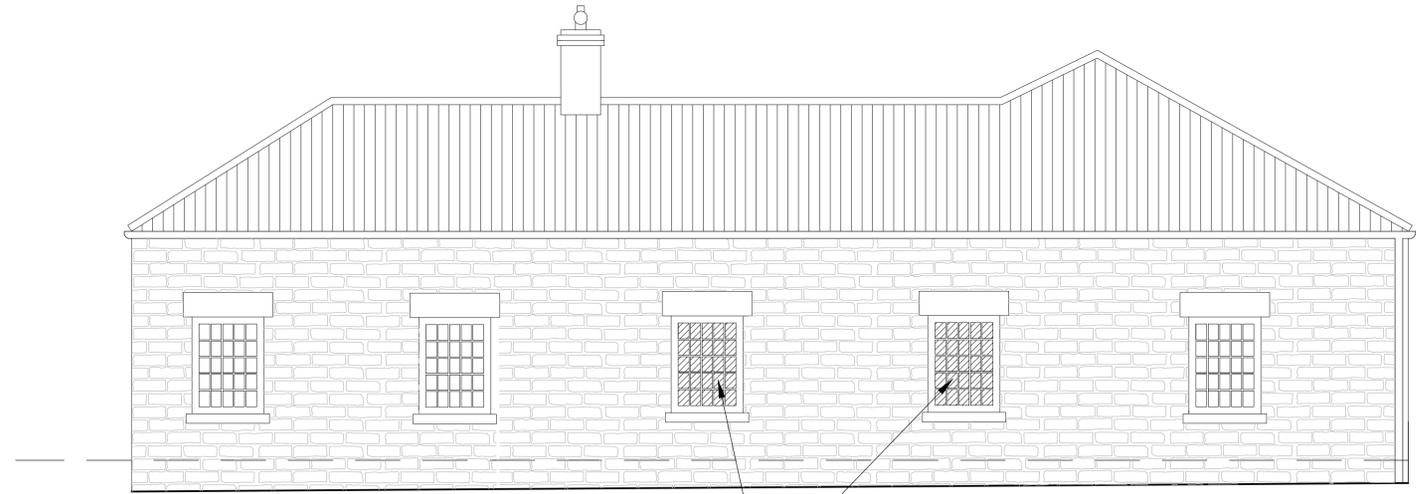


Proposed Elevation B - Scale: 1:50


Proposed opaque screen film attached to windows for privacy. Applied to inside face



Proposed Elevation A
Scale: 1:50

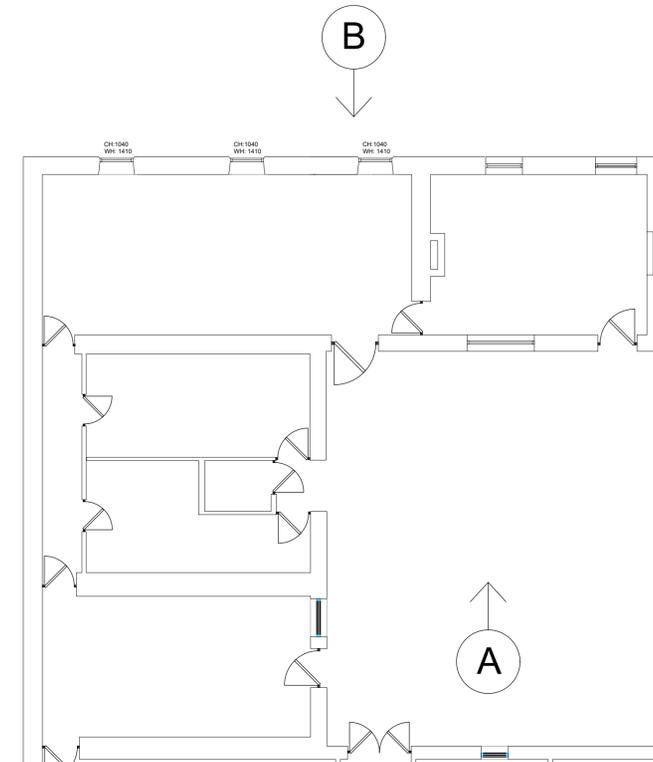

Floor Plan
Scale: 1:100

 

Note: Unless noted otherwise all materials are existing as noted on drawing 030'

Note: Location of roof mounted mechanical extract ventilation to be confirmed

P2	Minor change to the door requested by the client	DS	06.12.23	RG	06.12.23	RG	06.12.23
P1	Listed Building Consent	JG	23.08.23	RG	23.08.23	RG	23.08.23
Ver.	Details	Author & Date	Checked & Date	Approved & Date	Approved & Date	Approved & Date	Approved & Date

align PROPERTY PARTNERS

White Rose House (2nd Floor), Northallerton Business Park,
Thurston Road, Northallerton, DL6 2NA Tel: 01609 797373

Client
Barnsley Metropolitan Borough Council

Project name
Elsecar Forging Ahead Scheme

Changing Places

Drawing Title
Proposed Elevations

Purpose
Listed Building Consent

Scale	Drawn	Checked	Approved
1:50, 1:100	AB	RG	RG
Original Size	Date	Date	Date
A1	09/08/23	23/08/23	23/08/23

Drawing Number
BC2208.03-APP-XX-XX-DR-A-031

Version
P2