


SITE LOCATION




Reproduced by permission of Ordnance Survey on behalf of the Controller of Her Majesty's Stationery Office  
All rights reserved. © Crown Copyright licence no. 100062043

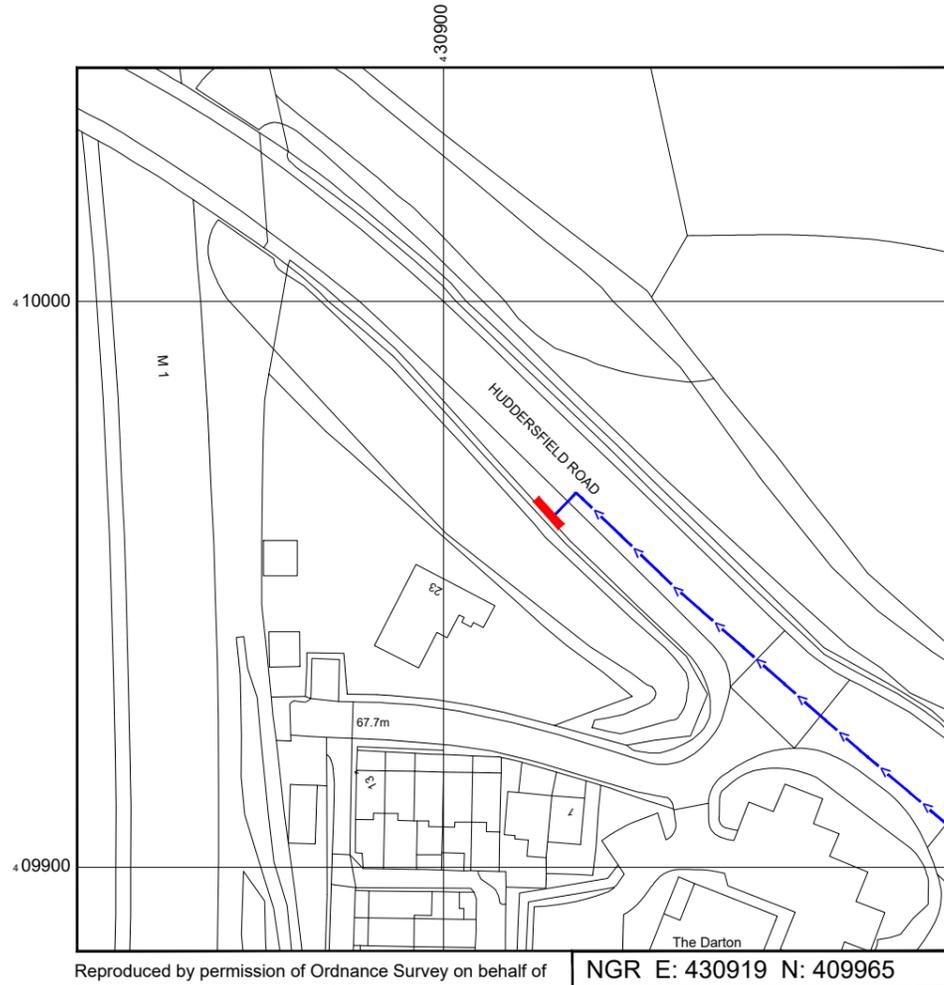


Reproduced by permission of Ordnance Survey on behalf of the Controller of Her Majesty's Stationery Office  
All rights reserved. © Crown Copyright licence no. 100062043

NGR E: 430919 N: 409965

SITE AREA PLAN

 

SITE LOCATION PLAN

 

SITE PHOTOGRAPH



GOOGLE MAPS QR CODE

GOOGLE MAPS - <https://goo.gl/maps/8dnMpuc45vgPEFFw7>

GOOGLE STREETVIEW - <https://goo.gl/maps/iaVXdX5cZXPnKcV67>

NOTES:

1. ALL DIMENSIONS IN MM UNLESS OTHERWISE NOTED.

DIRECTIONS TO SITE:

Head north-west on M1. At junction 37, take the A628 exit to Manchester/Barnsley. At Dodworth Roundabout, take the 1st exit onto Winby Rd/A628. At the roundabout, take the 3rd exit and stay on Winby Rd/A628. At the roundabout, take the 1st exit and stay on Winby Rd/A628. At the roundabout, take the 2nd exit onto Higham Ln. Continue onto Higham Common Rd. Continue onto Barugh Ln/B6428. At the roundabout, take the 1st exit onto Barnsley Rd/A637. Follow Huddersfield Road and site location is on the left hand side.

Site Provider's Property Boundary:



Access Route To Site:



Access Route:



Master: M001	MBNL / EE: MBNL	Project: 3UK DNSW	Purpose of Issue: Planning	Issue: A
Date: 03/04/2023	Revision / Upgrade Description: First Issue - Site nomination dated: TBC			
Drawn: CDN				
Checked: DH				
Approved: SD				

**CK Hutchison Networks (UK) Limited**

Green Park  
450 Longwater Avenue  
Reading  
RG30 3UR

Design Consultant & Principal Contractor:



**WHP Telecoms**  
Unit 1 Maple Park,  
Low Fields Avenue, Leeds  
LS12 6HH

Tel: 01133023550  
e-mail: info@whptelecoms.com

Site Name: HUDDERSFIELD ROAD STREETWORKS

Site ID: BAR25939

Address: HUDDERSFIELD ROAD, DARTON, BARNSELY, SOUTH YORKSHIRE MAYORAL COMBINED AUTHORITY, ENGLAND, S75 5ND


Title: 002 SITE LOCATION PLAN

Project: 3UK DNSW


Purpose of Issue: PLANNING

EE Cell ID: 93121	MBNL Cell ID: BAR160	Cell ID: S1623
-------------------	----------------------	----------------

Master Drawing No: BAR25939_M001	Issue: A
----------------------------------	----------

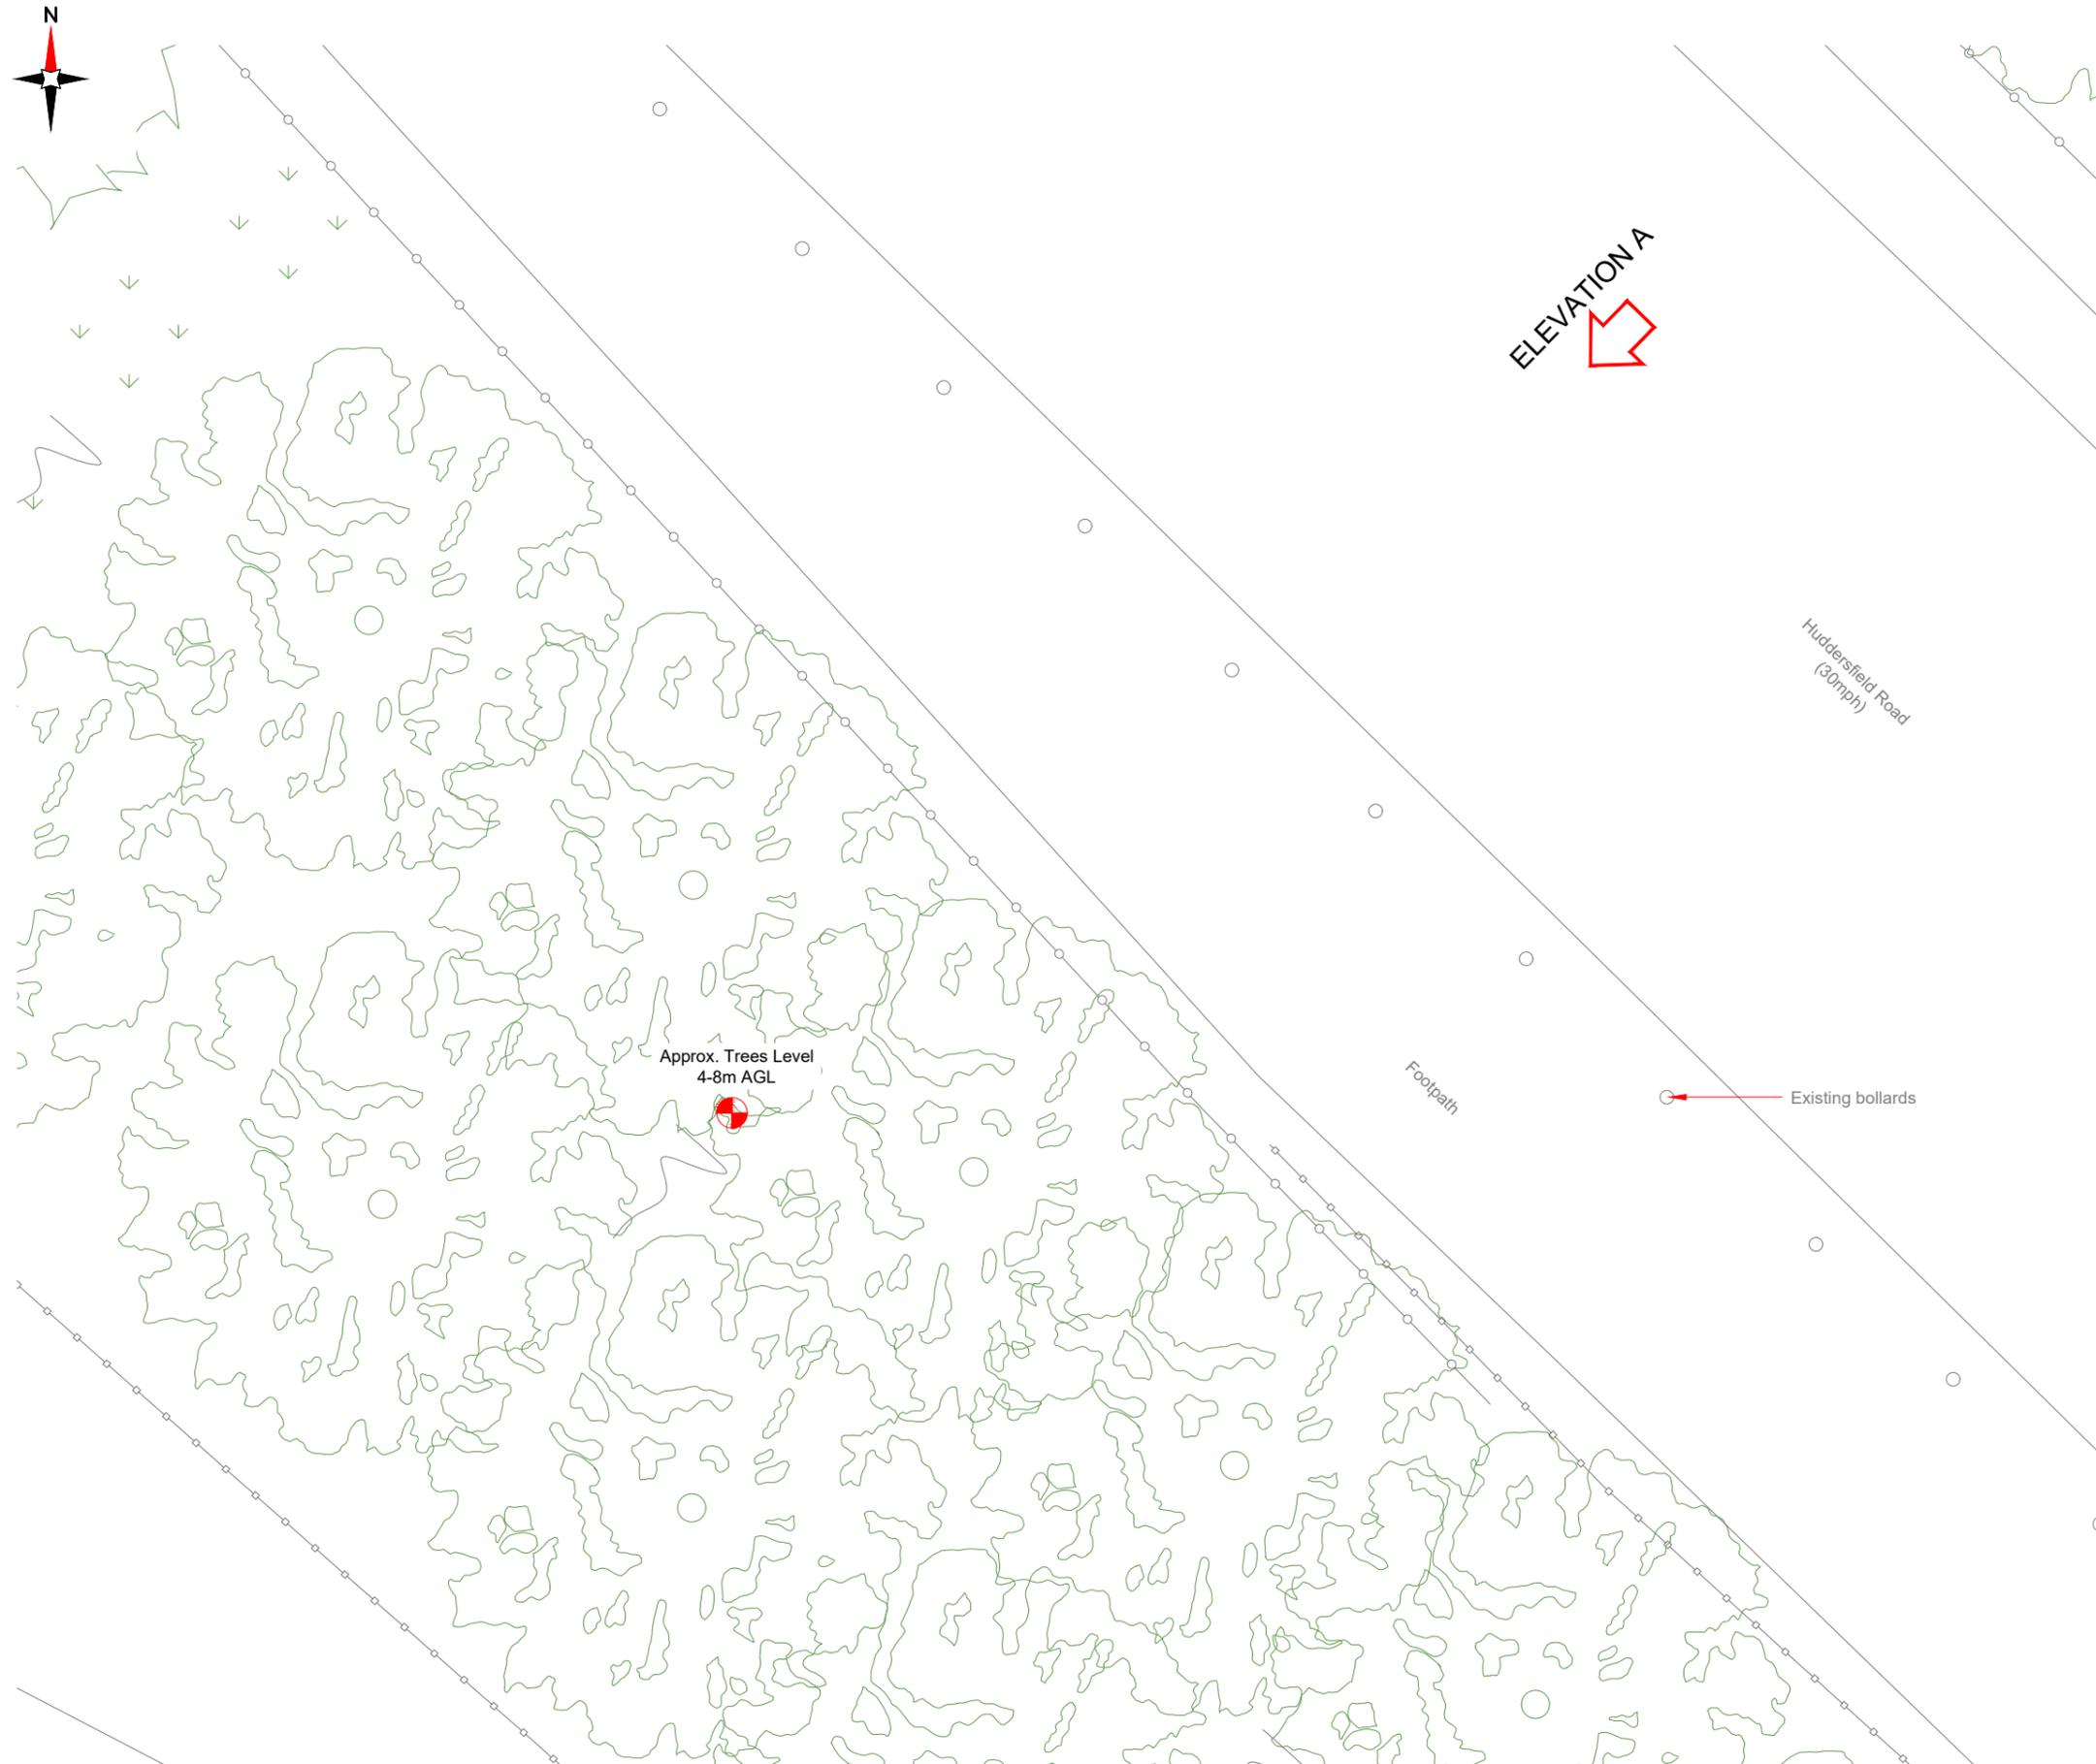

EXISTING SITE PLAN

 

NOTES:  
1. ALL DIMENSIONS IN MM UNLESS OTHERWISE NOTED.

Master:	MBNL / EE:	Project:	Purpose of Issue:	Issue:
M001	MBNL	3UK DNSW	Planning	A
Date:	Revision / Upgrade Description:			
03/04/2023	First Issue - Site nomination dated: TBC			
Drawn:	CDN			
Checked:	DH			
Approved:	SD			

**CK Hutchison Networks (UK) Limited**  
Green Park  
450 Longwater Avenue  
Reading  
RG30 3UR

Design Consultant & Principal Contractor:



**WHP Telecoms**  
Unit 1 Maple Park,  
Low Fields Avenue, Leeds  
LS12 6HH  
Tel: 01133023550  
e-mail: info@whptelecoms.com

Site Name:  
**HUDDERSFIELD ROAD STREETWORKS**

Site ID:  
**BAR25939**

Address:  
**HUDDERSFIELD ROAD, DARTON,  
BARNSELY, SOUTH YORKSHIRE  
MAYORAL COMBINED AUTHORITY,  
ENGLAND,  
S75 5ND**

Title:  
**100 EXISTING SITE PLAN**

Project:  
**3UK DNSW**

Purpose of Issue:  
**PLANNING**

EE Cell ID:	MBNL Cell ID:	Cell ID:
<b>93121</b>	<b>BAR160</b>	<b>S1623</b>

Master Drawing No: **BAR25939\_M001** Issue: **A**



EXISTING ELEVATION A  
 0 1:100 2m 4

NOTES:  
 1. ALL DIMENSIONS IN MM UNLESS OTHERWISE NOTED.

Master:	MBNL / EE:	Project:	Purpose of Issue:	Issue:
M001	MBNL	3UK DNSW	Planning	A
Date:	Revision / Upgrade Description:			
03/04/2023	First Issue - Site nomination dated: TBC			
Drawn:	CDN			
Checked:	DH			
Approved:	SD			

**CK Hutchison Networks (UK) Limited**  
 Green Park  
 450 Longwater Avenue  
 Reading  
 RG30 3UR

Design Consultant & Principal Contractor:



**WHP Telecoms**  
 Unit 1 Maple Park,  
 Low Fields Avenue, Leeds  
 LS12 6HH  
 Tel: 01133023550  
 e-mail: info@whptelecoms.com

Site Name:  
**Huddersfield Road Streetworks**

Site ID:  
**BAR25939**

Address:  
**Huddersfield Road, Darton,  
 Barnsley, South Yorkshire  
 Mayoral Combined Authority,  
 England,  
 S75 5ND**

Title:  
**150 Existing Elevation A**

Project:  
**3UK DNSW**

Purpose of Issue:  
**PLANNING**


EE Cell ID:	MBNL Cell ID:	Cell ID:
<b>93121</b>	<b>BAR160</b>	<b>S1623</b>

Master Drawing No:	Issue:
<b>BAR25939_M001</b>	<b>A</b>




Antenna Aperture ID	Proposed 4G/5G Bearing
A1	60°
A2	60°
B1	180°
B2	180°
C1	300°
C2	300°

NOTES:  
1. ALL DIMENSIONS IN MM UNLESS OTHERWISE NOTED.

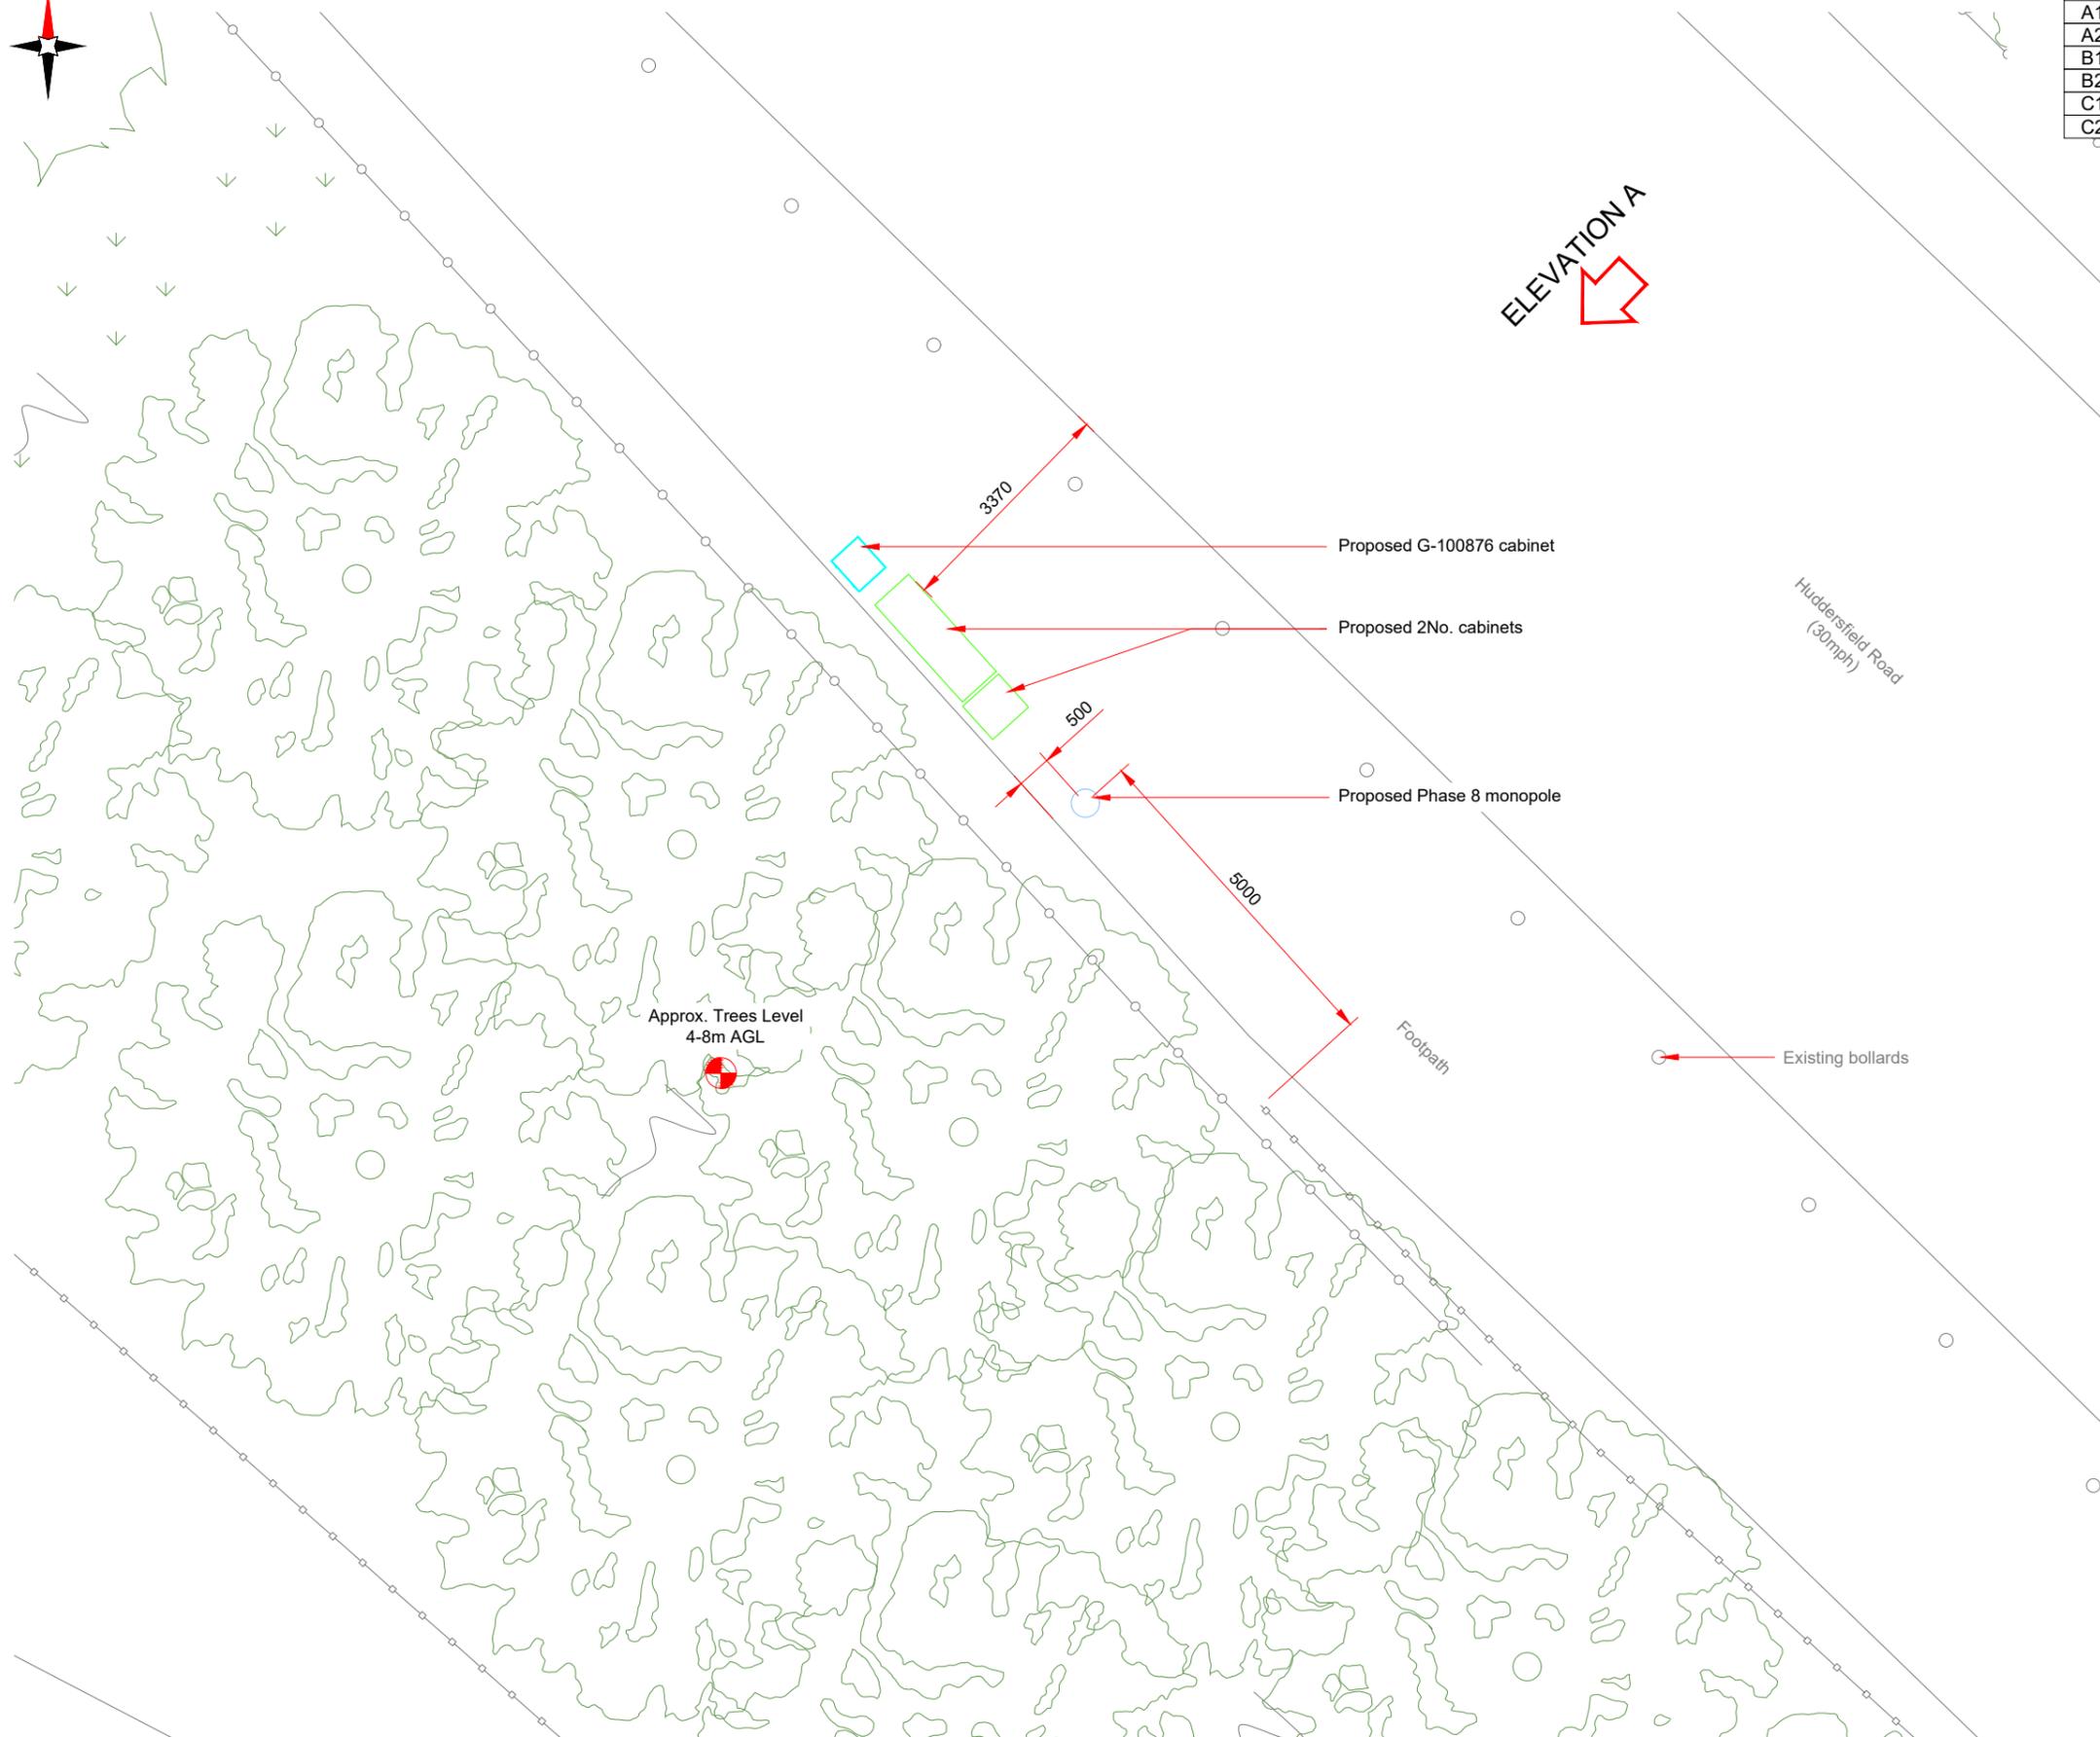

PROPOSED SITE PLAN

 

Master: M001	MBNL / EE: MBNL	Project: 3UK DNSW	Purpose of Issue: Planning	Issue: A
Date: 03/04/2023	Drawn: CDN	Revision / Upgrade Description: First Issue - Site nomination dated: TBC		
Checked: DH	Approved: SD			

**CK Hutchison Networks (UK) Limited**

Green Park  
450 Longwater Avenue  
Reading  
RG30 3UR

Design Consultant & Principal Contractor:



**WHP Telecoms**  
Unit 1 Maple Park,  
Low Fields Avenue, Leeds  
LS12 6HH  
Tel: 01133023550  
e-mail: info@whptelecoms.com

Site Name: **HUDDERSFIELD ROAD STREETWORKS**

Site ID: **BAR25939**

Address: **HUDDERSFIELD ROAD, DARTON, BARNSELY, SOUTH YORKSHIRE MAYORAL COMBINED AUTHORITY, ENGLAND, S75 5ND**

Title: **210 PROPOSED SITE PLAN**

Project: **3UK DNSW**



Purpose of Issue: **PLANNING**

EE Cell ID: <b>93121</b>	MBNL Cell ID: <b>BAR160</b>	Cell ID: <b>S1623</b>
--------------------------	-----------------------------	-----------------------

Master Drawing No: **BAR25939\_M001** Issue: **A**

Antenna Aperture ID	Proposed 4G/5G Bearing
A1	60°
A2	60°
B1	180°
B2	180°
C1	300°
C2	300°

NOTES:  
1. ALL DIMENSIONS IN MM UNLESS OTHERWISE NOTED.

 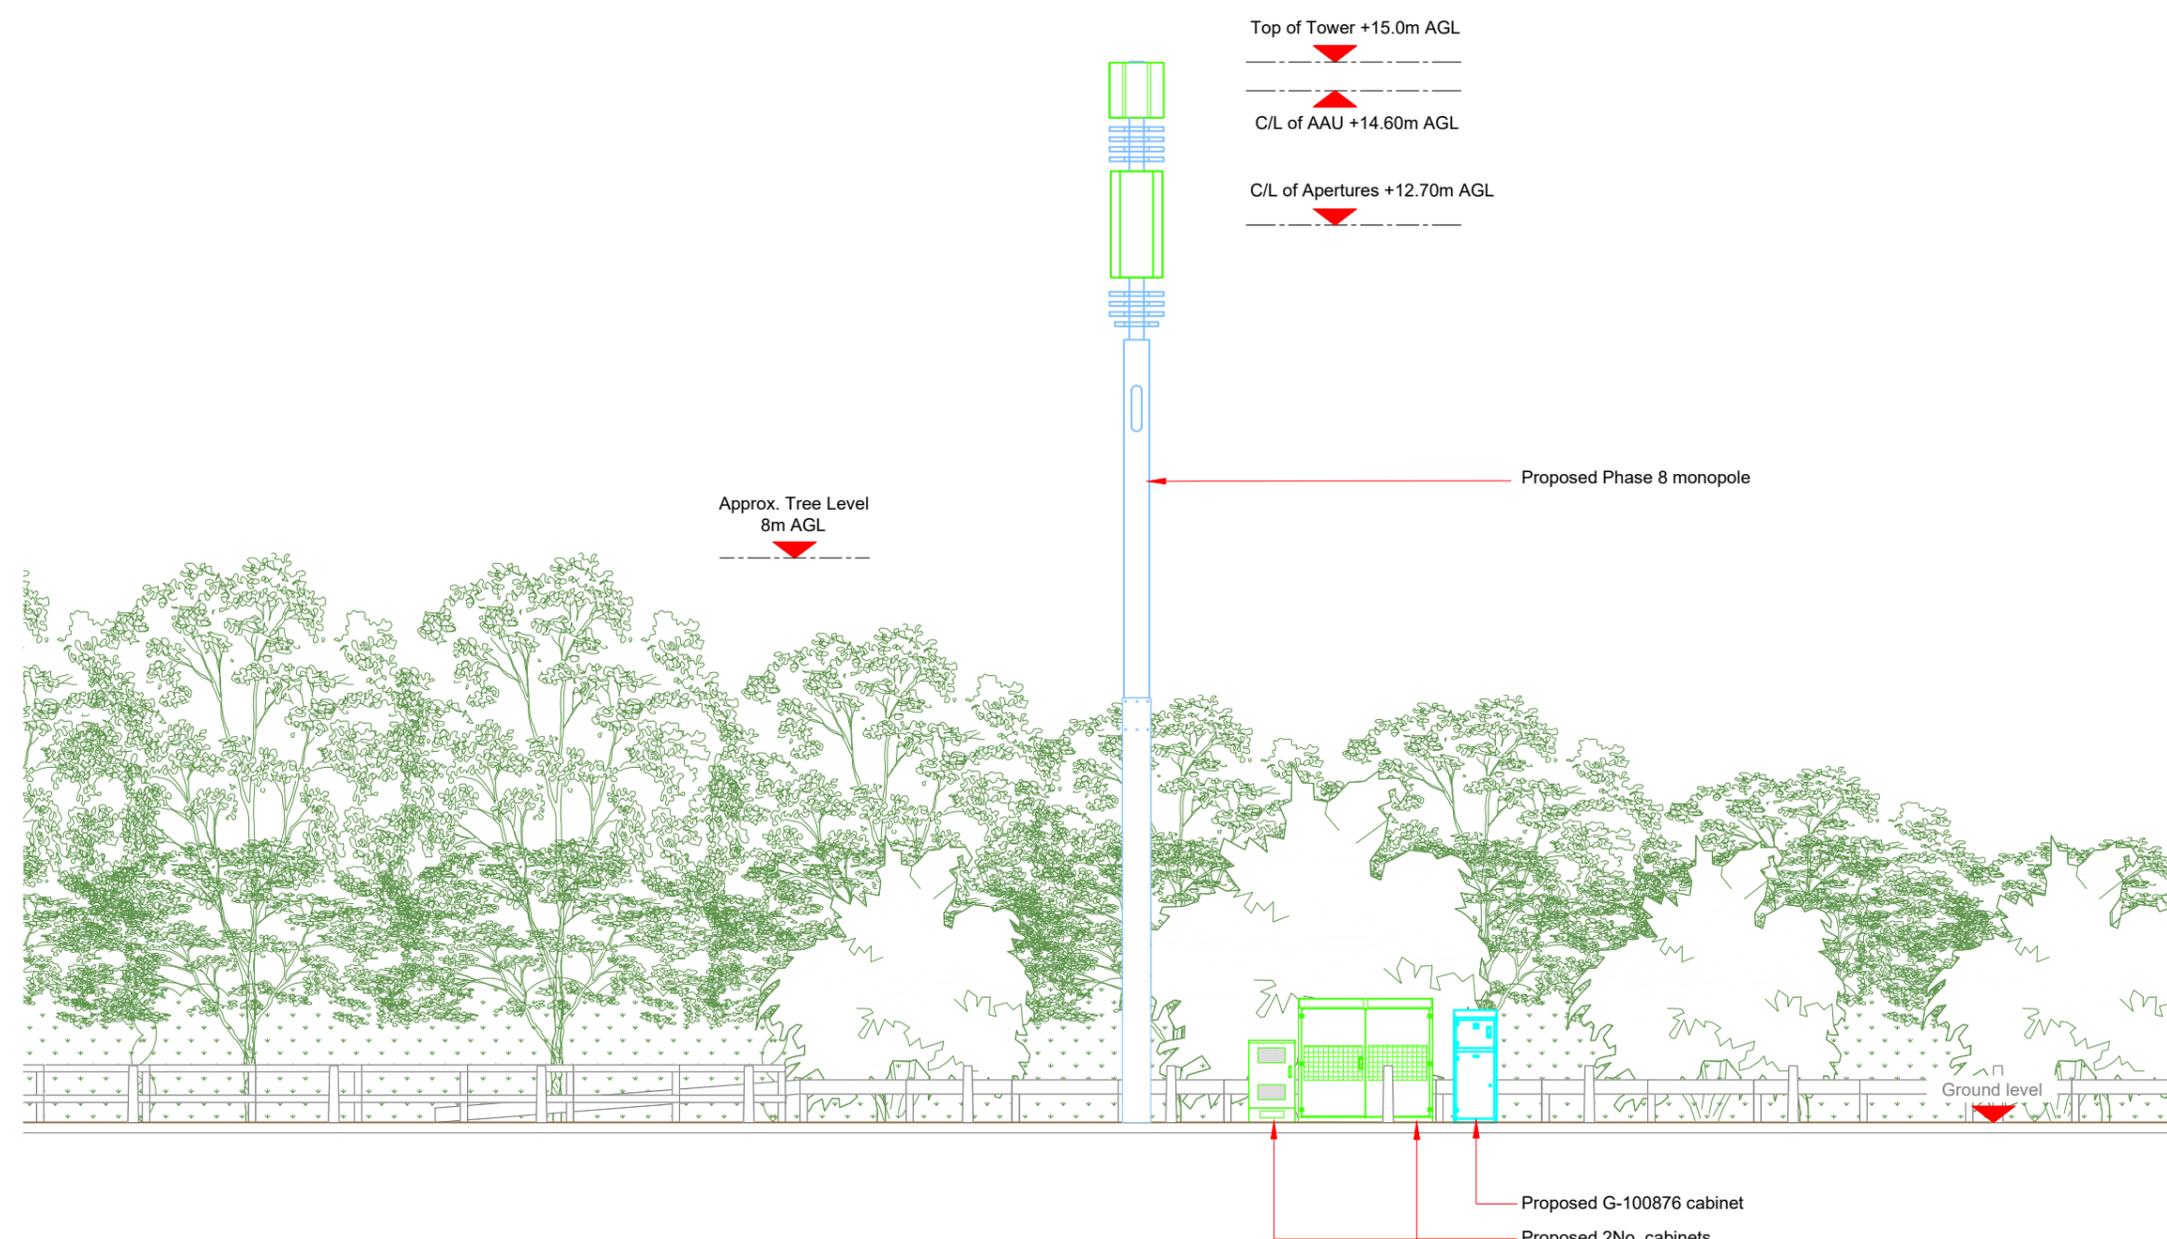

Master: M001	MBNL / EE: MBNL	Project: 3UK DNSW	Purpose of Issue: Planning	Issue: A
Date: 03/04/2023	Drawn: CDN	Revision / Upgrade Description: First Issue - Site nomination dated: TBC		
Checked: DH	Approved: SD			

**CK Hutchison Networks (UK) Limited**

Green Park  
450 Longwater Avenue  
Reading  
RG30 3UR

Design Consultant & Principal Contractor:



**WHP Telecoms**  
Unit 1 Maple Park,  
Low Fields Avenue, Leeds  
LS12 6HH  
Tel: 01133023550  
e-mail: info@whptelecoms.com

Site Name: **HUDDERSFIELD ROAD STREETWORKS**

Site ID: **BAR25939**

Address: **HUDDERSFIELD ROAD, DARTON, BARNSELY, SOUTH YORKSHIRE MAYORAL COMBINED AUTHORITY, ENGLAND, S75 5ND**

Title: **260 PROPOSED ELEVATION**

Project: **3UK DNSW**

Purpose of Issue: **PLANNING**

EE Cell ID: <b>93121</b>	MBNL Cell ID: <b>BAR160</b>	Cell ID: <b>S1623</b>
--------------------------	-----------------------------	-----------------------

Master Drawing No: <b>BAR25939_M001</b>	Issue: <b>A</b>
---	-----------------