




FRONT ELEVATION
(North)

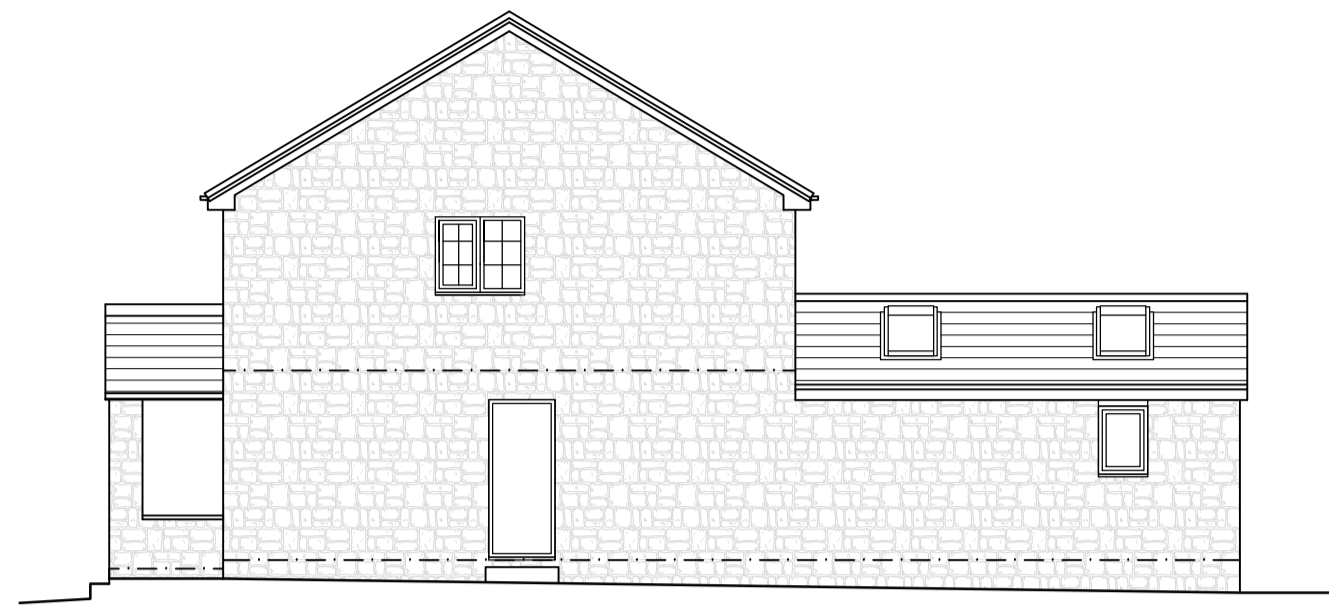


SIDE ELEVATION
(West)



REAR ELEVATION
(South)



SIDE ELEVATION (East)

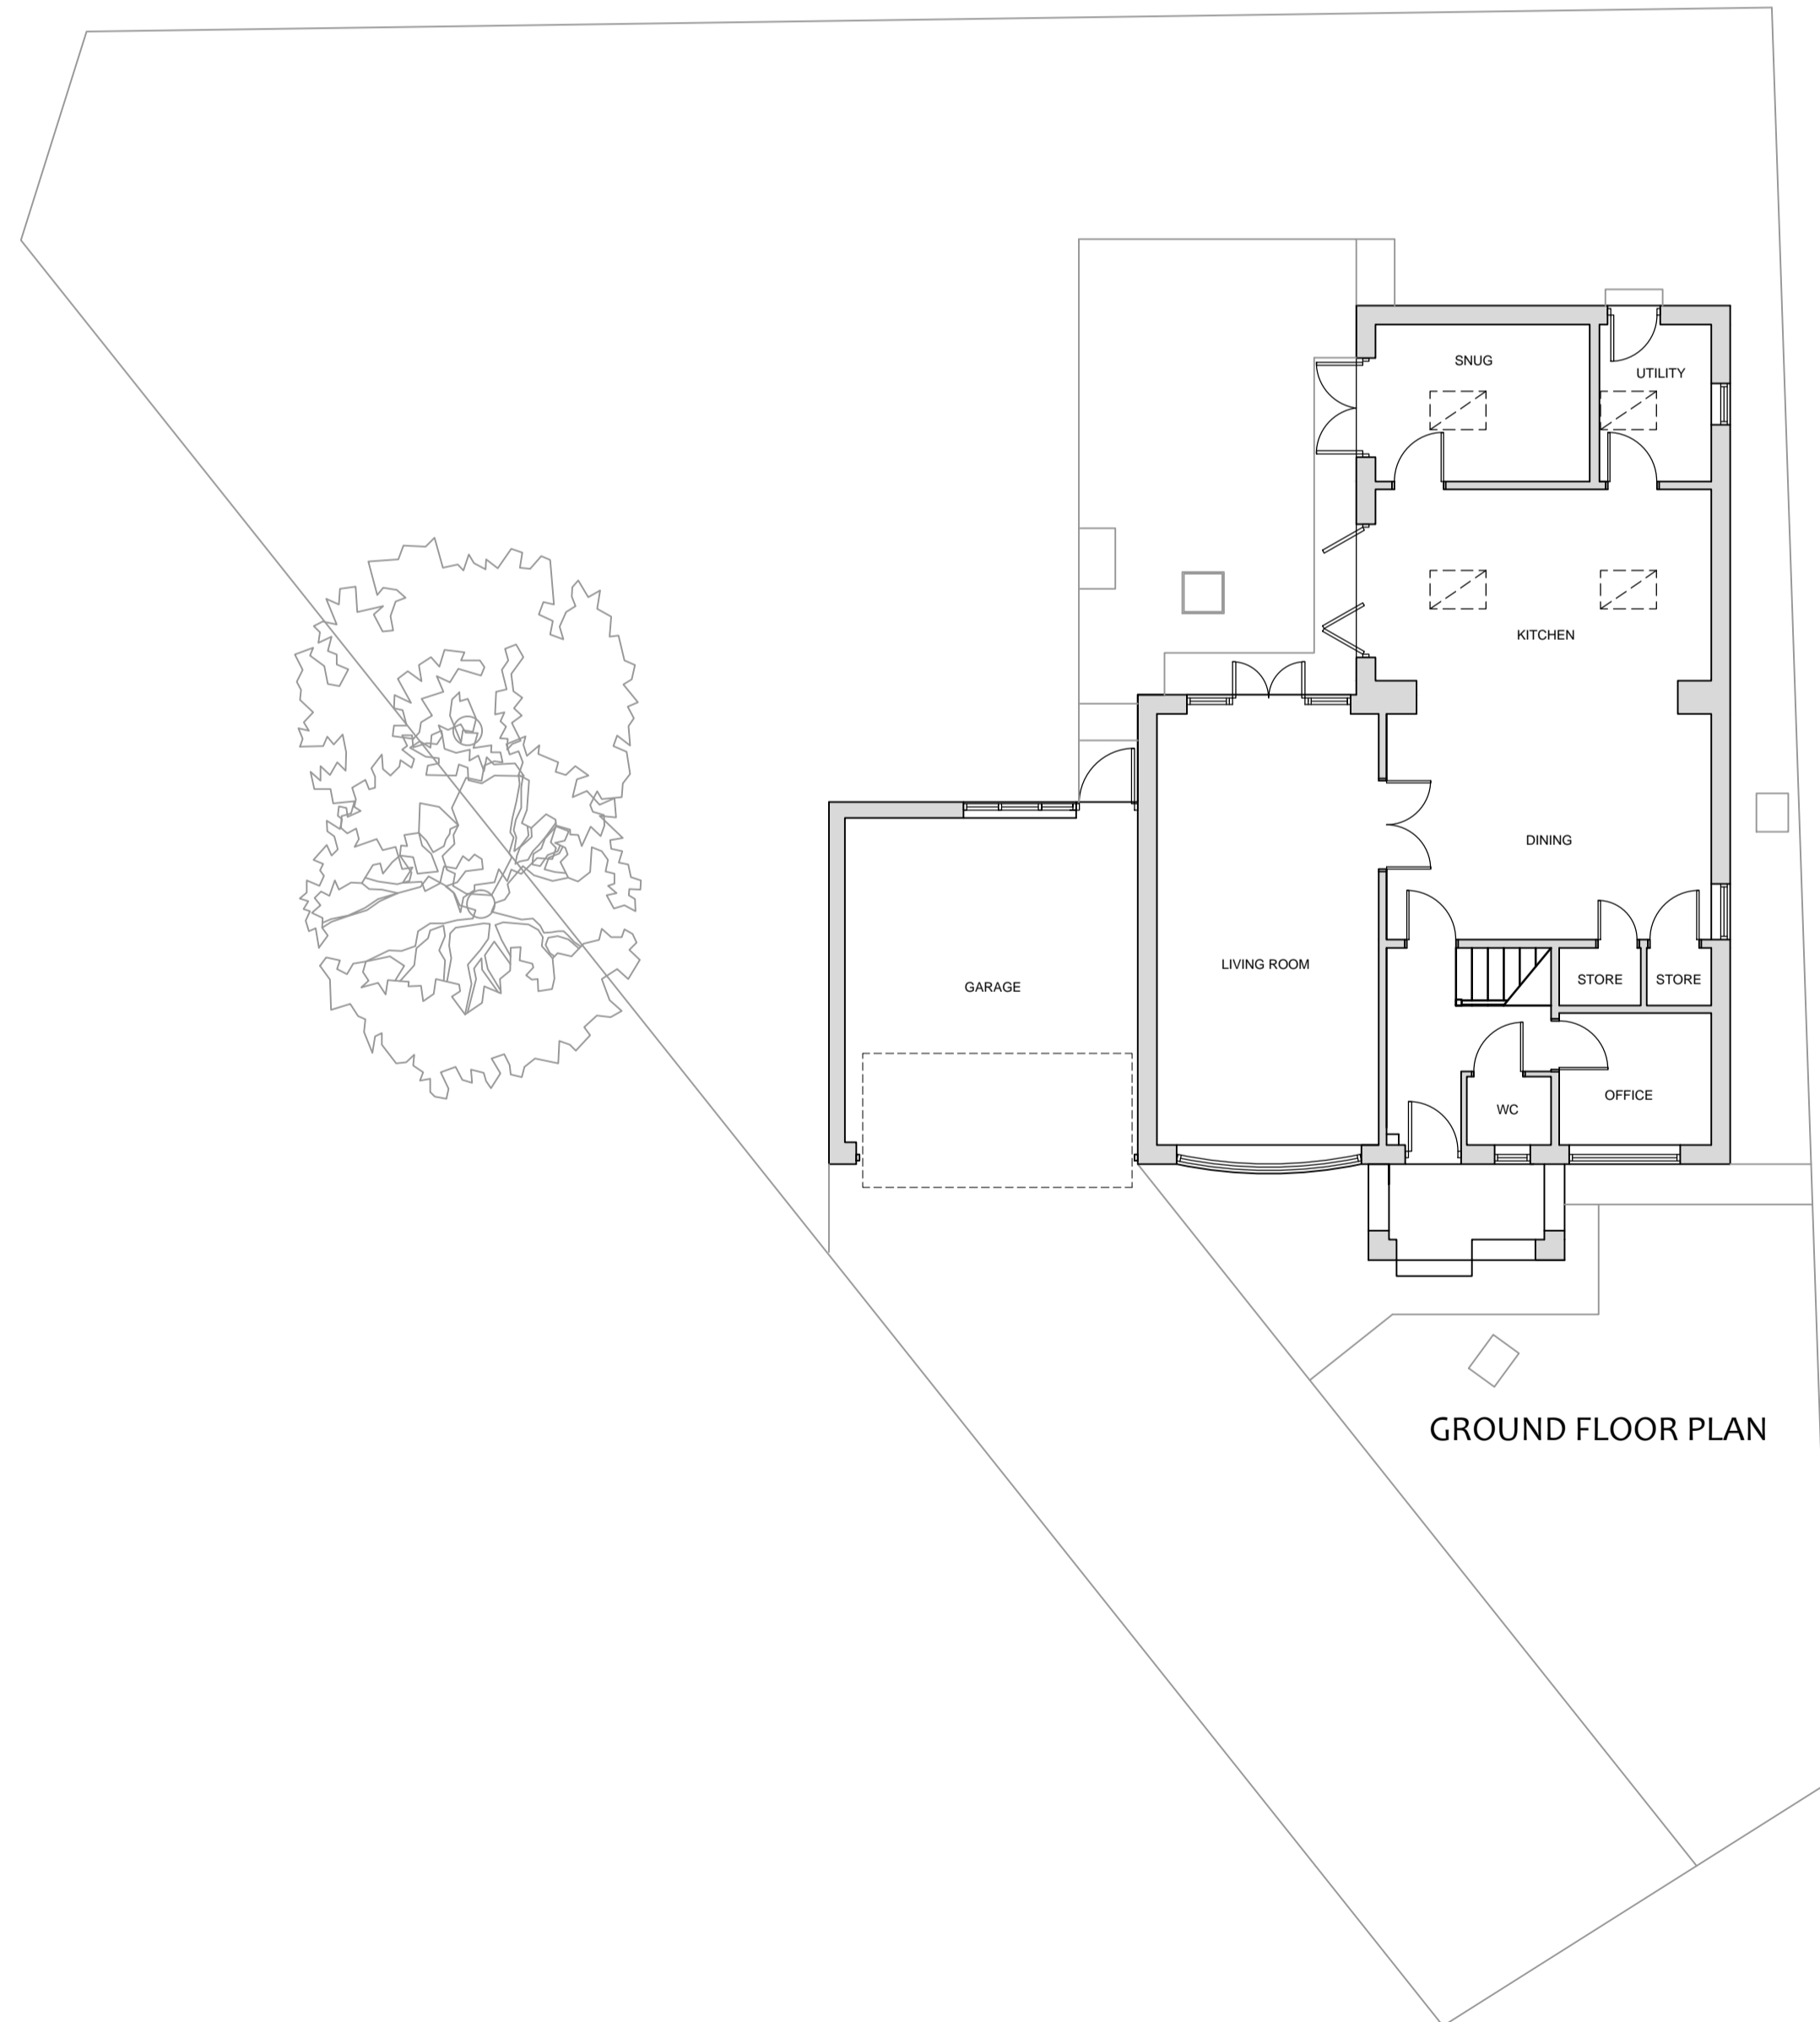

GROUND FLOOR PLAN



FIRST FLOOR PLAN

Project:		
13 Whinmoor Way, Silkstone, Barnsley, S75 4JE		
Drawing Title:		
As Existing		
Drawn:	Date:	Scale:
DK	Oct 25	1:100@A1
Project No.	Drawing No.	Revision:
1600	1600-01	-