


First Floor Plan

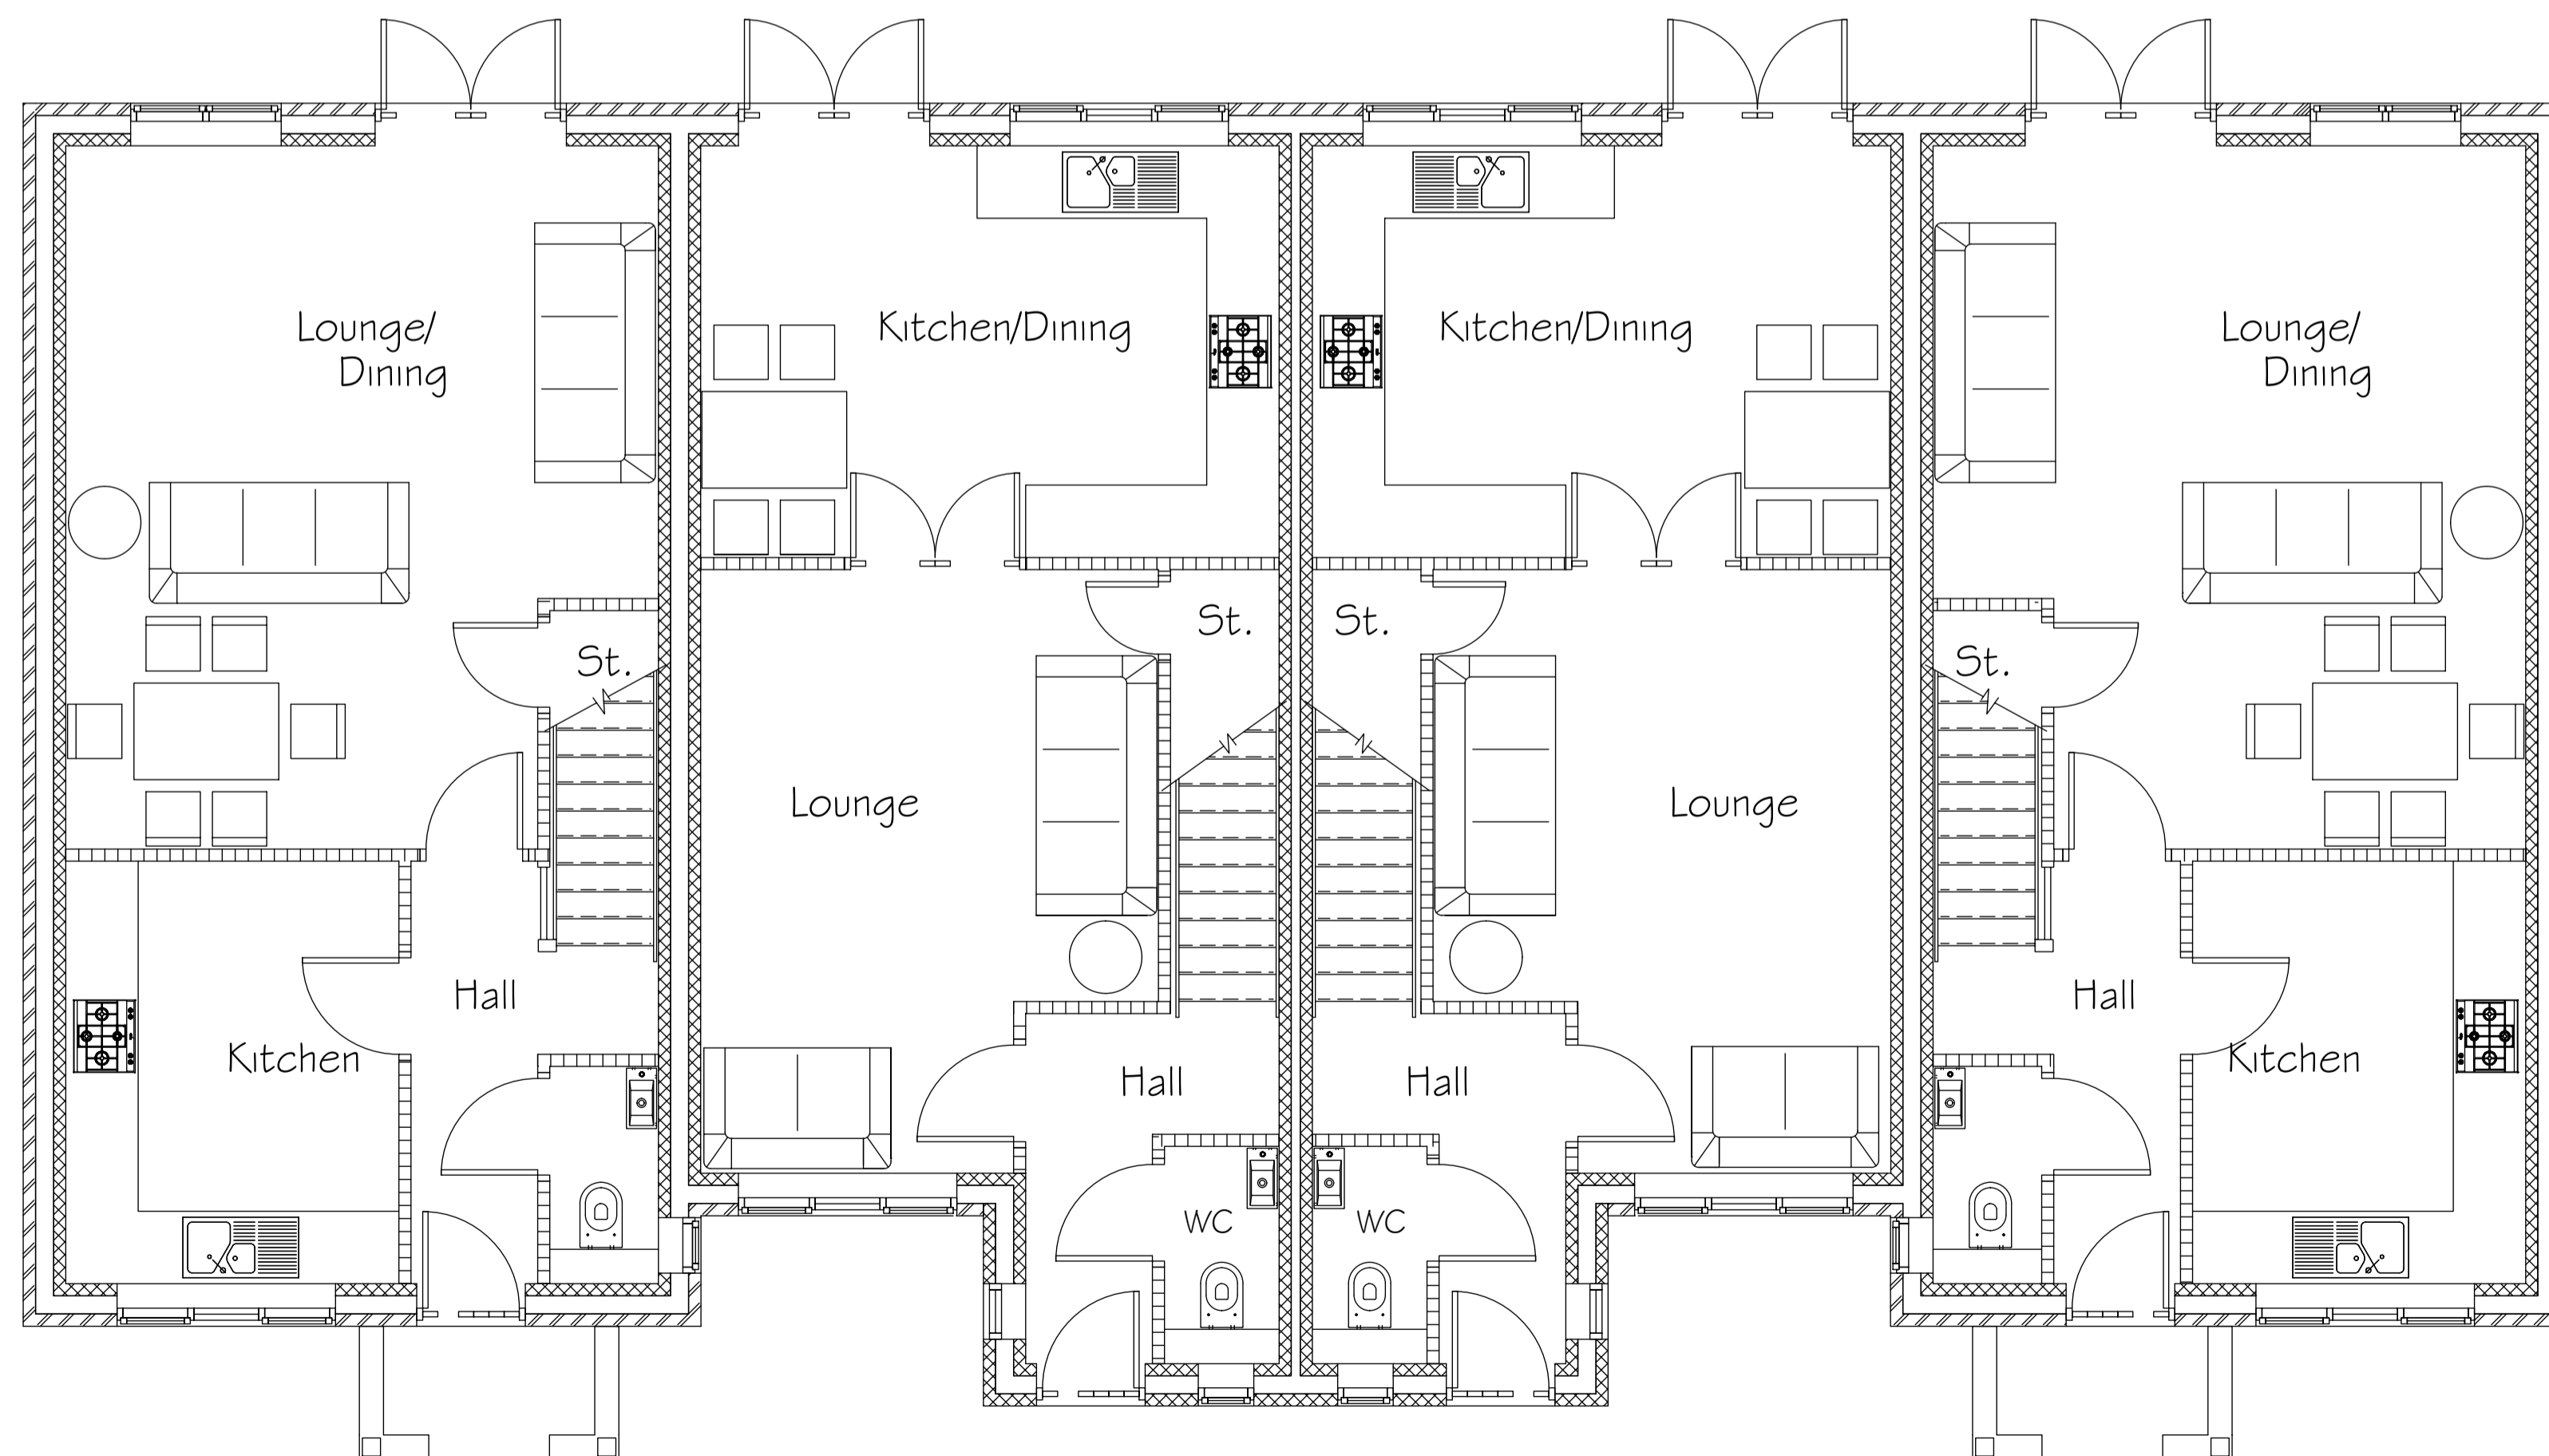

Ground Floor Plan

PROJECT	Proposed 21 no. Dwellings to Rear of 26 Cross Lane, Royston, Barnsley		
CLIENT	Mr. D. Smith		
SUBJECT	Block D Floor Plans - 4 Dwellings		
SCALE	1:50 @ A1	DRAWN	SB
DATE	07-12-2016	DRAWING NO.	16-025-24
		REV.	-



46 Jenkin Road  
Horbury  
Wakefield  
West Yorkshire  
WF4 6DT  
TEL: (01924) 277356  
designs@sbp-architects.co.uk