


Notes

Do not scale from this drawing. If in need of further detail, refer back to the Technical Department.




FRONT ELEVATION

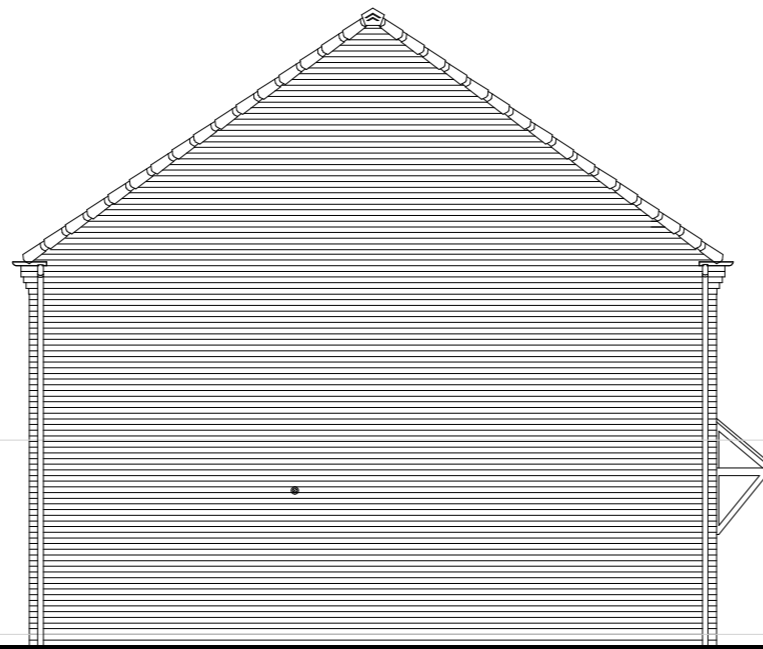


SIDE ELEVATION




REAR ELEVATION

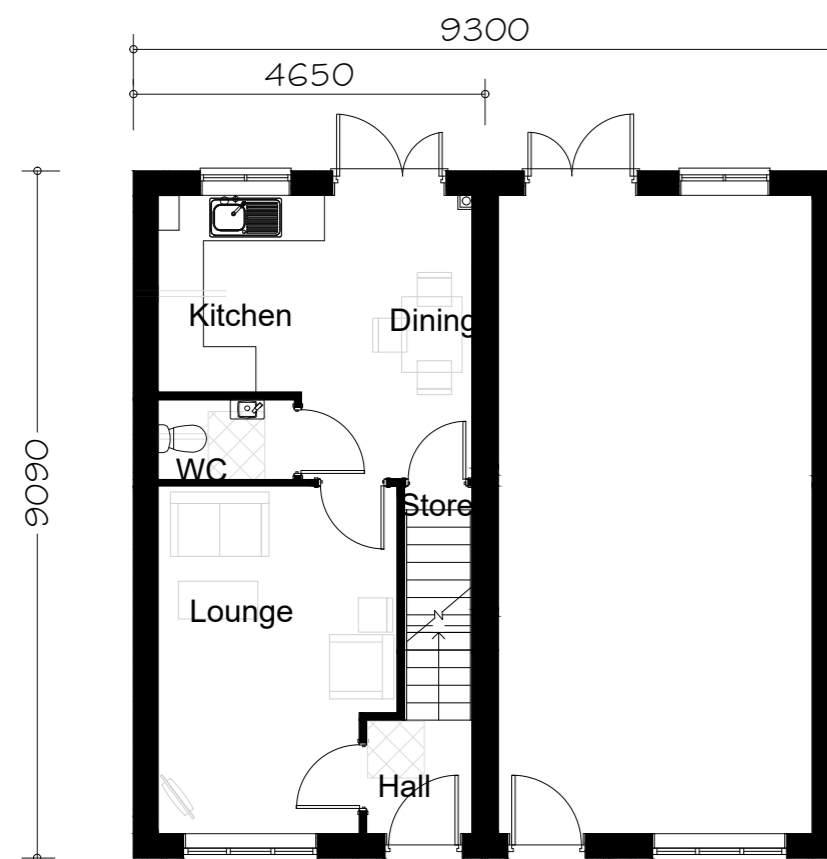

GROUND FLOOR PLAN

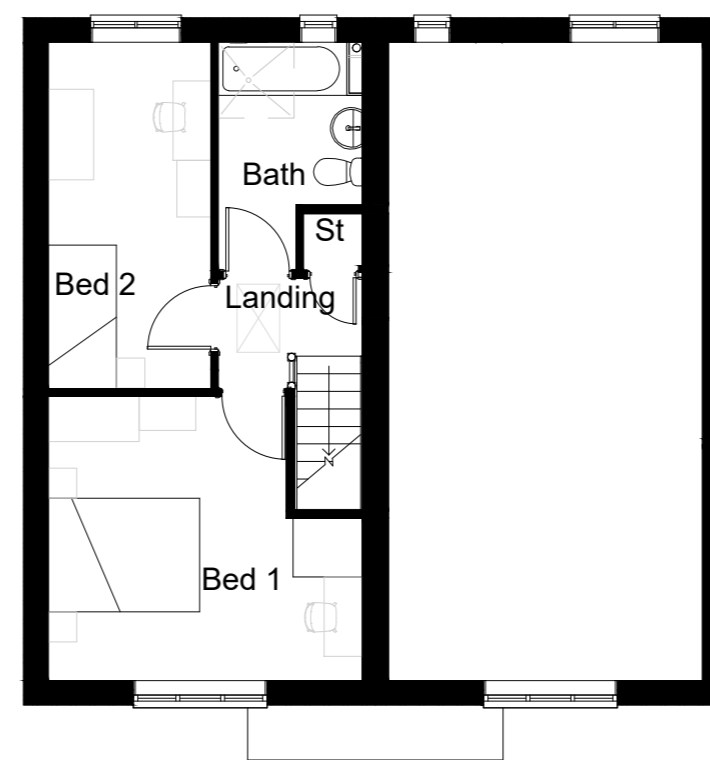

FIRST FLOOR PLAN

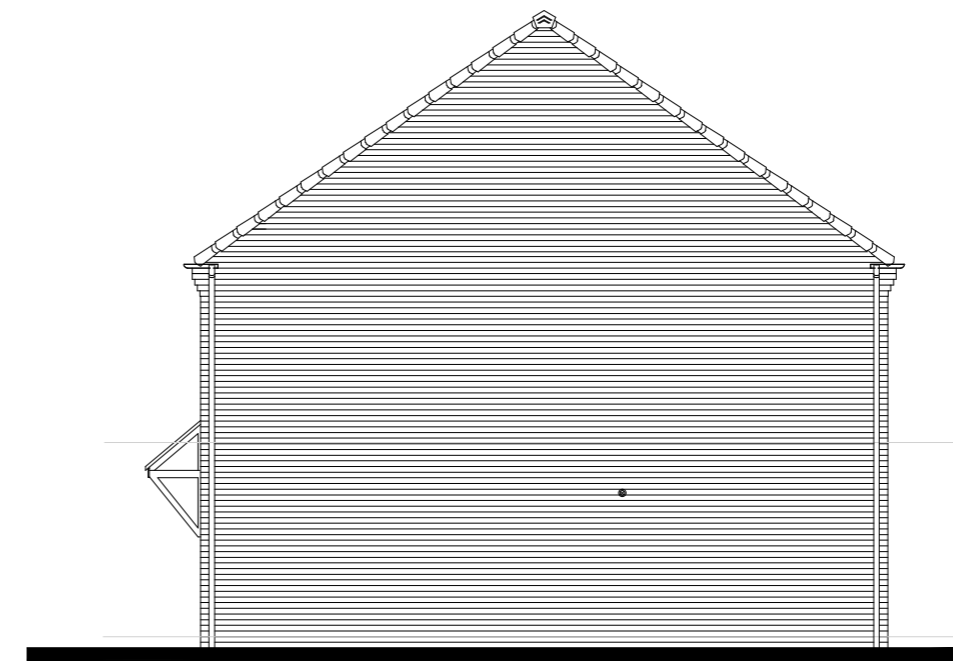

SIDE ELEVATION

FLOOR AREA
70.04m², 753ft²



Rev.	Comments	Date
C03	FF windows on front elevation moved down 1 brick course	05.09.23
C02	Lounge window changed	13.06.22
C01	Issued for construction	27.05.21
P01	Initial issue	20.04.21

gleeson

Gleeson Homes (Head Office)
Unit 5, Europa Court | Sheffield Business Park | Sheffield |
South Yorkshire | S9 1XE

01142 612900

www.gleesonhomes.co.uk

Project:
250 House Type
Urban

Title:
Planning Drawing

Scale: 1:100 @ A2	Date: 22.04.21	Drawn: OS	Checked: GE
----------------------	-------------------	--------------	----------------

Drawing No: 21-250-U-0001	Revision: C03
------------------------------	------------------