




Rear Elevation

Materials

Brickworks and windows to match existing

Use through colour one coat render to rendered walls

Roof - Single ply membrane

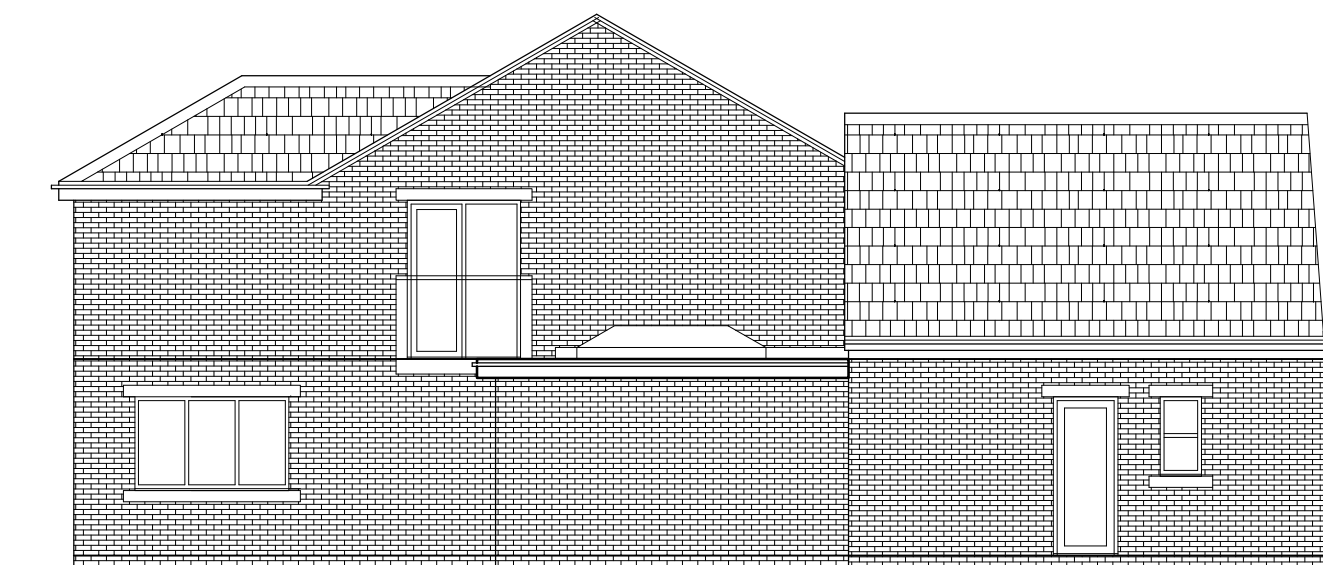

Side Elevation

Rev:	Date:	Notes:
------	-------	--------

FOX ARCHITECTURE & DESIGN
 Fox Cottage, Whitley Road, Whitley
 West Yorkshire, WF12 0LU
 T 01924 459231
 E info@foxarchitecture.co.uk
 www.foxarchitecture.co.uk

Client: Mr & Mrs B Richards

Project: 15 Royd Lane
 Higham
 Barnsley

Drawing: Proposed Elevations

Date: Feb 2018	Scale: 1:100 @ A3
----------------	-------------------

Drawing No: 1753/112	Rev:
----------------------	------