



location plan scale 1:1250ft.

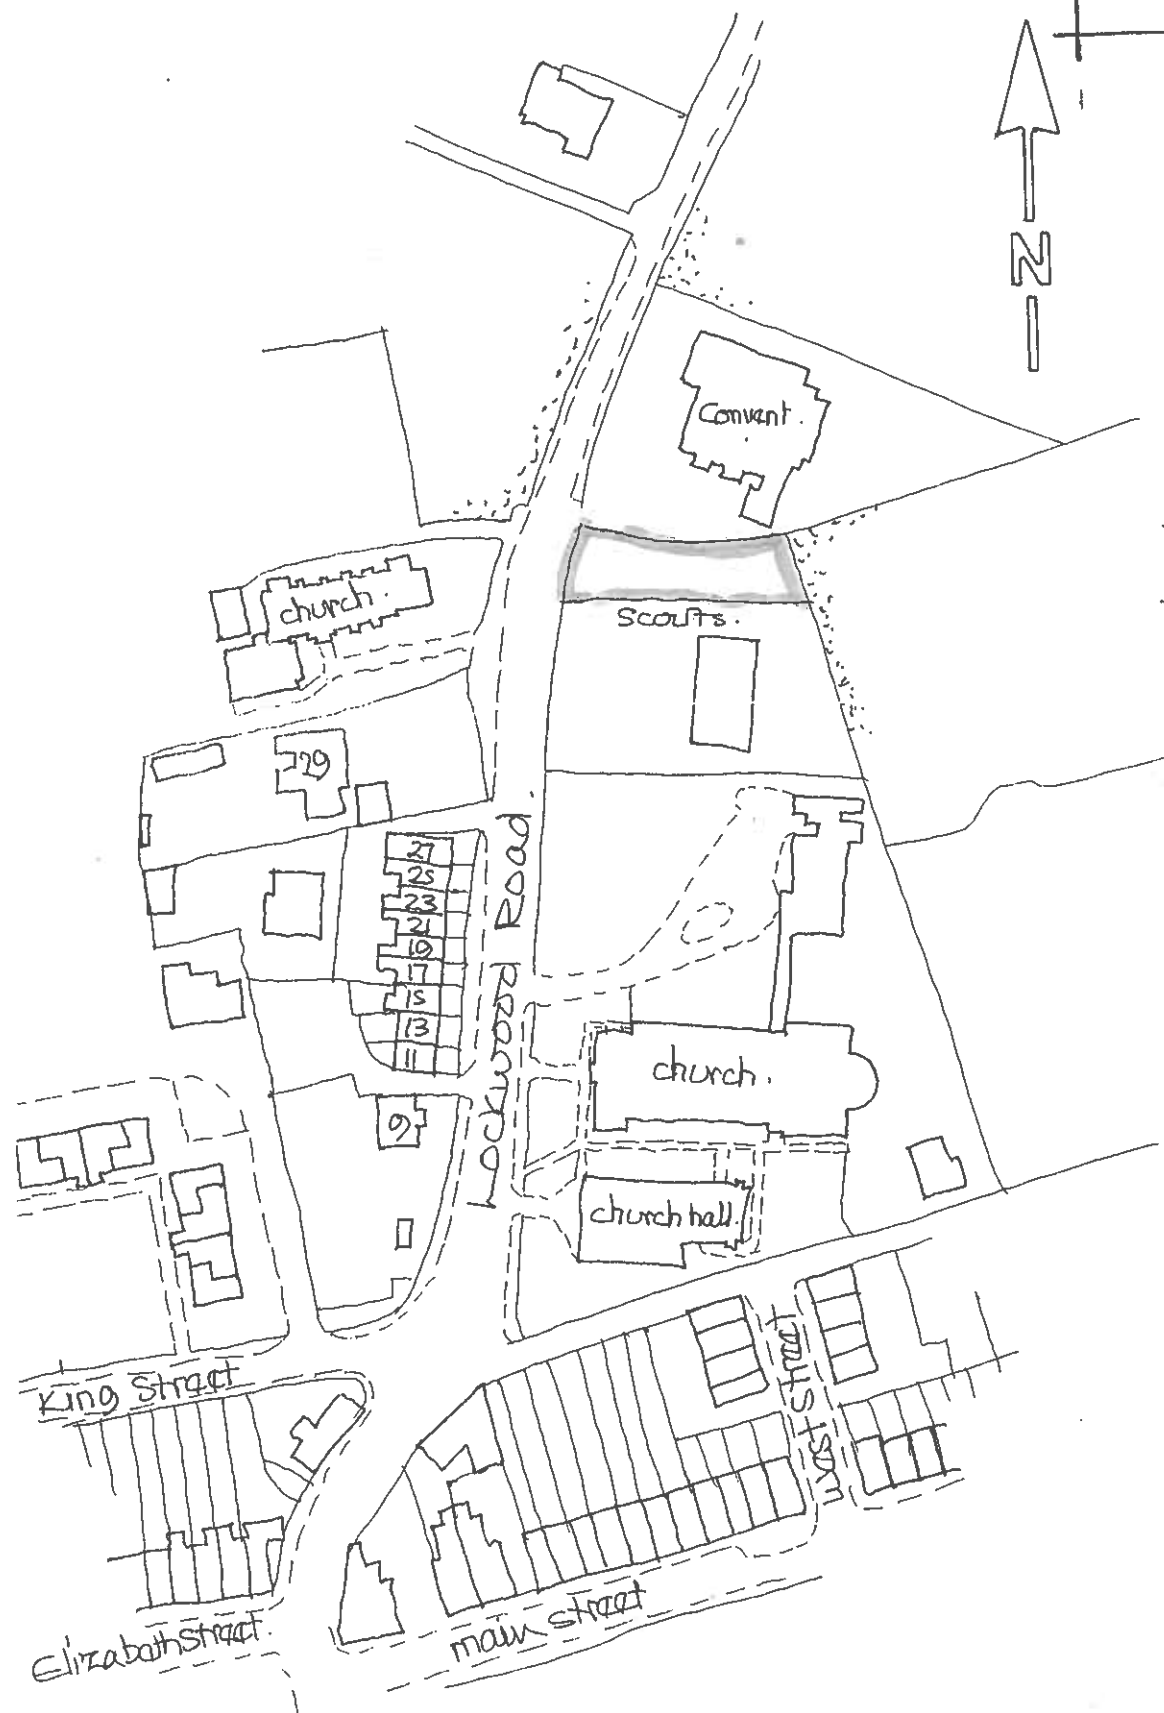

* re-drawn august 2012 to include
T&CP requirements 2012/0823
mrs alexandra marryweather *

any gates within entrance
driveway to be set back 5m
from front boundary wall.

site plan scale 1:500m

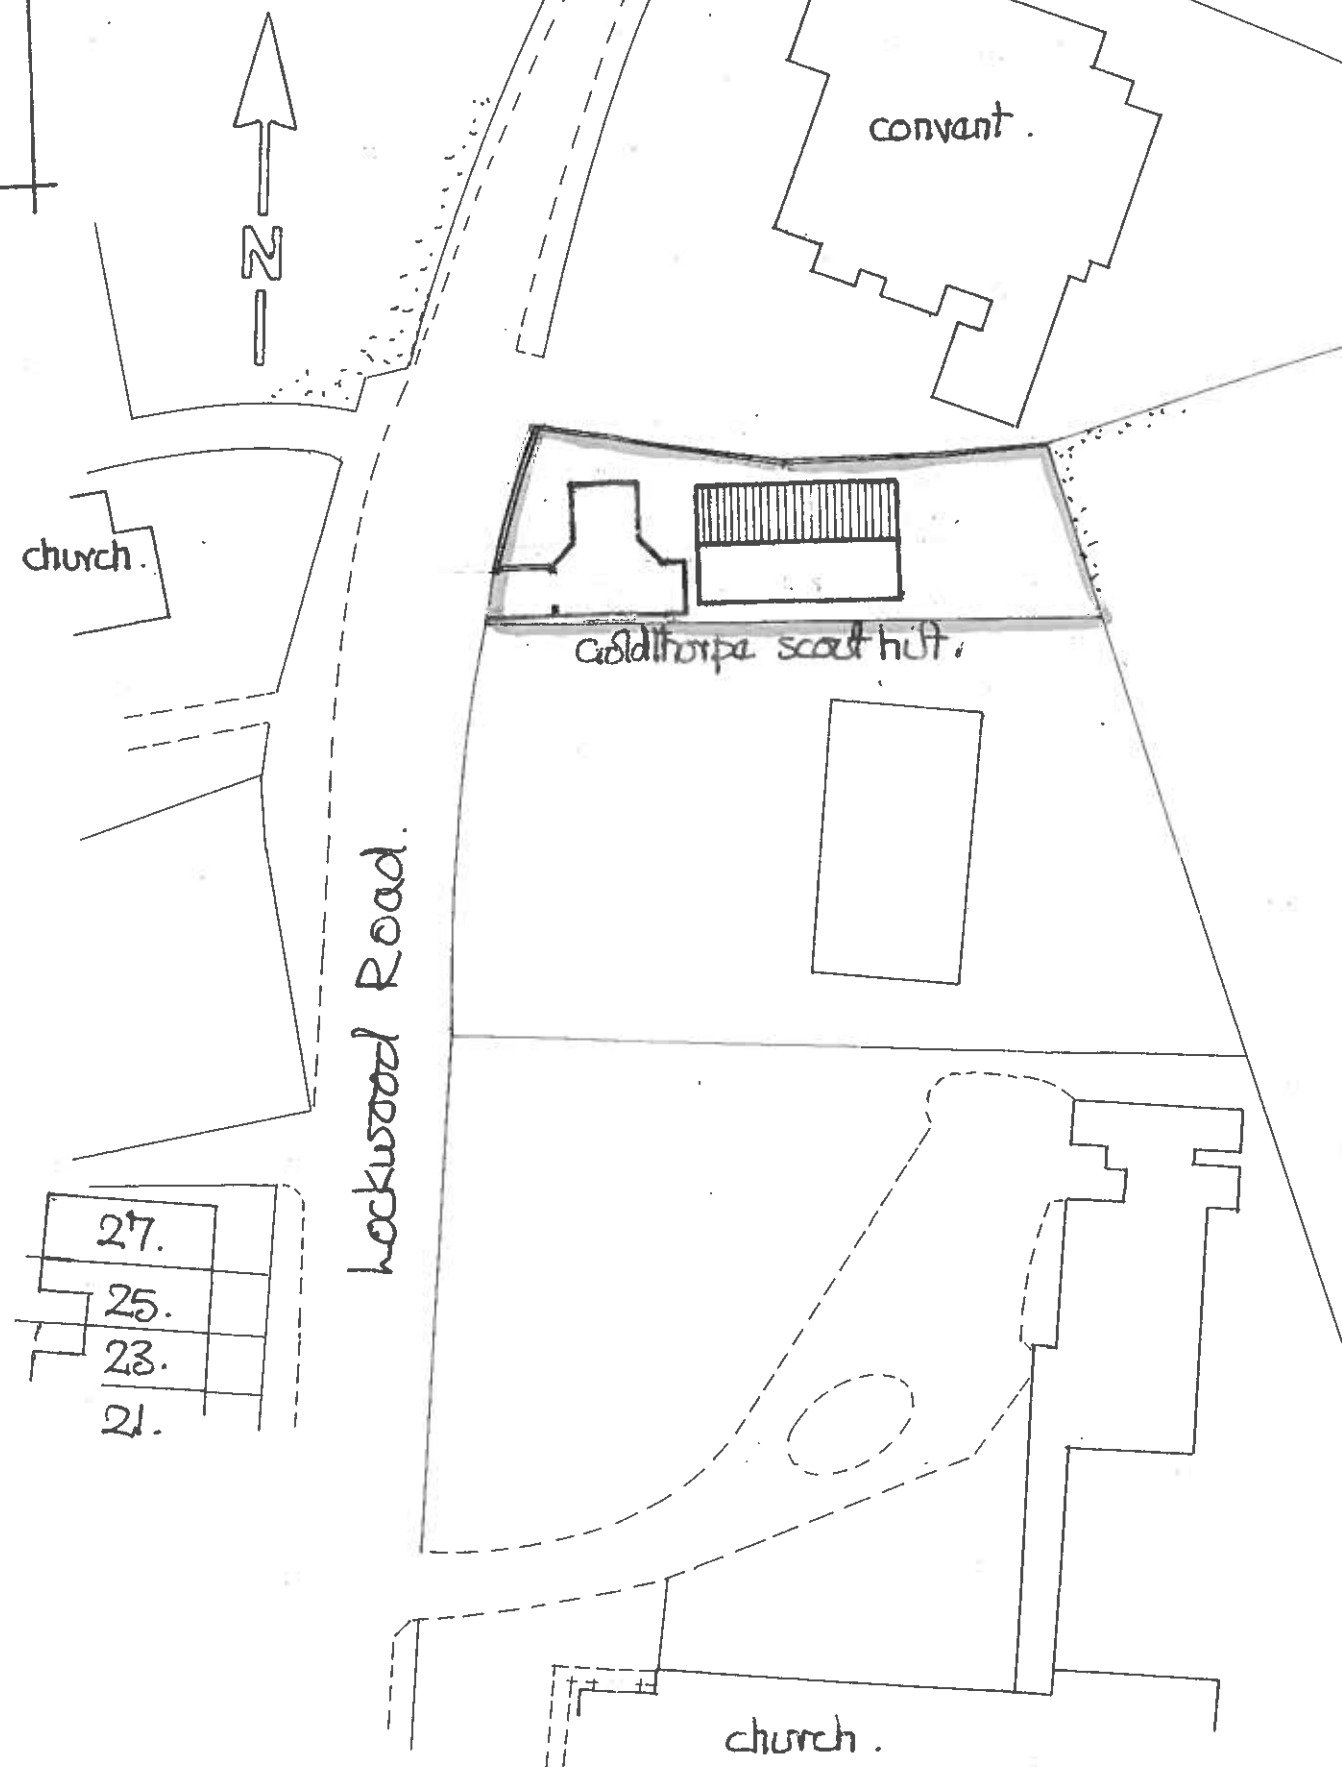

Amended plans
rec'd 6th sept 12