


**Elevation B**  
As Proposed  
Scale: 1:100 @ A1


**Elevation D**  
As Proposed  
Scale: 1:100 @ A1

**Elevation A**  
As Proposed  
Scale: 1:100 @ A1

**Elevation C**  
As Proposed  
Scale: 1:100 @ A1

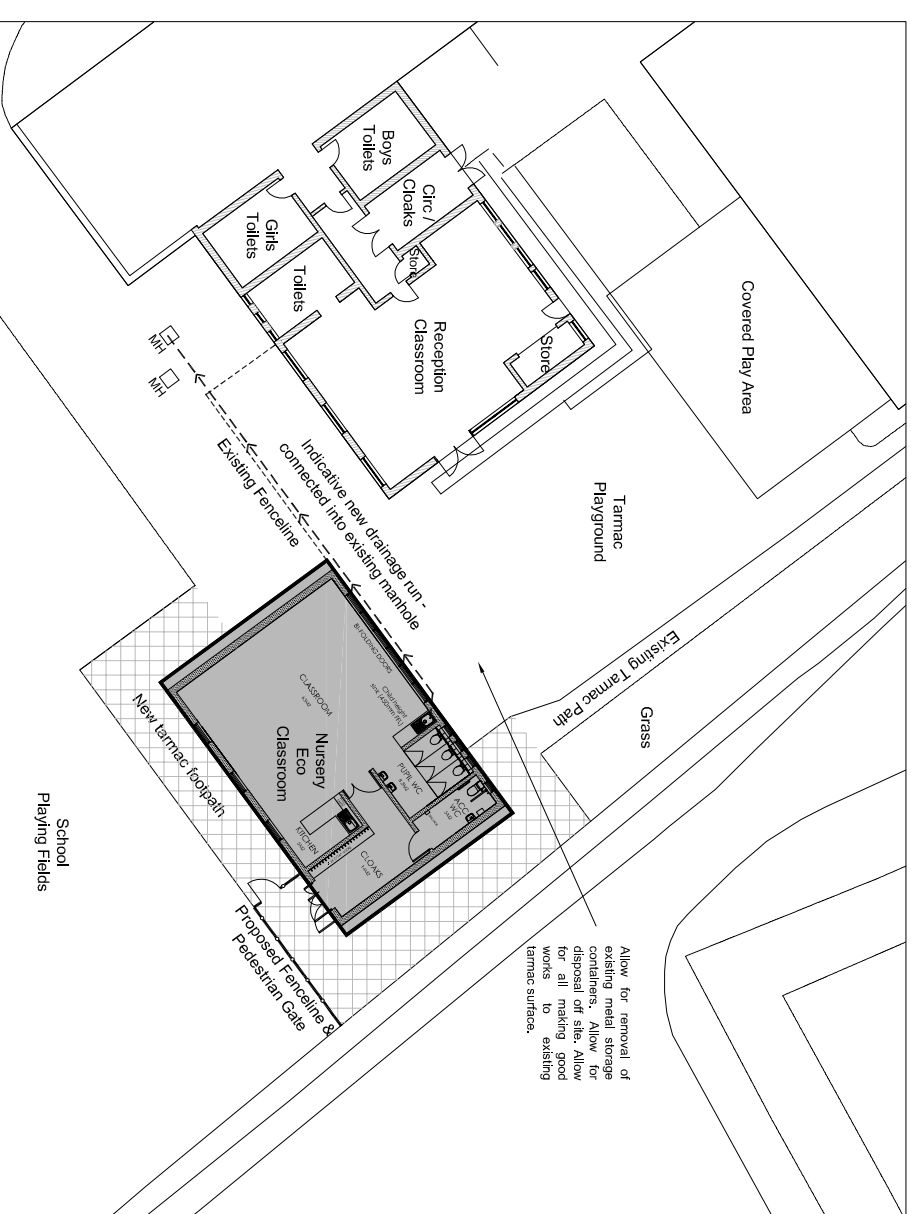

**Site Location Plan / Drainage Plan**  
As Proposed  
Not to Scale @ A1

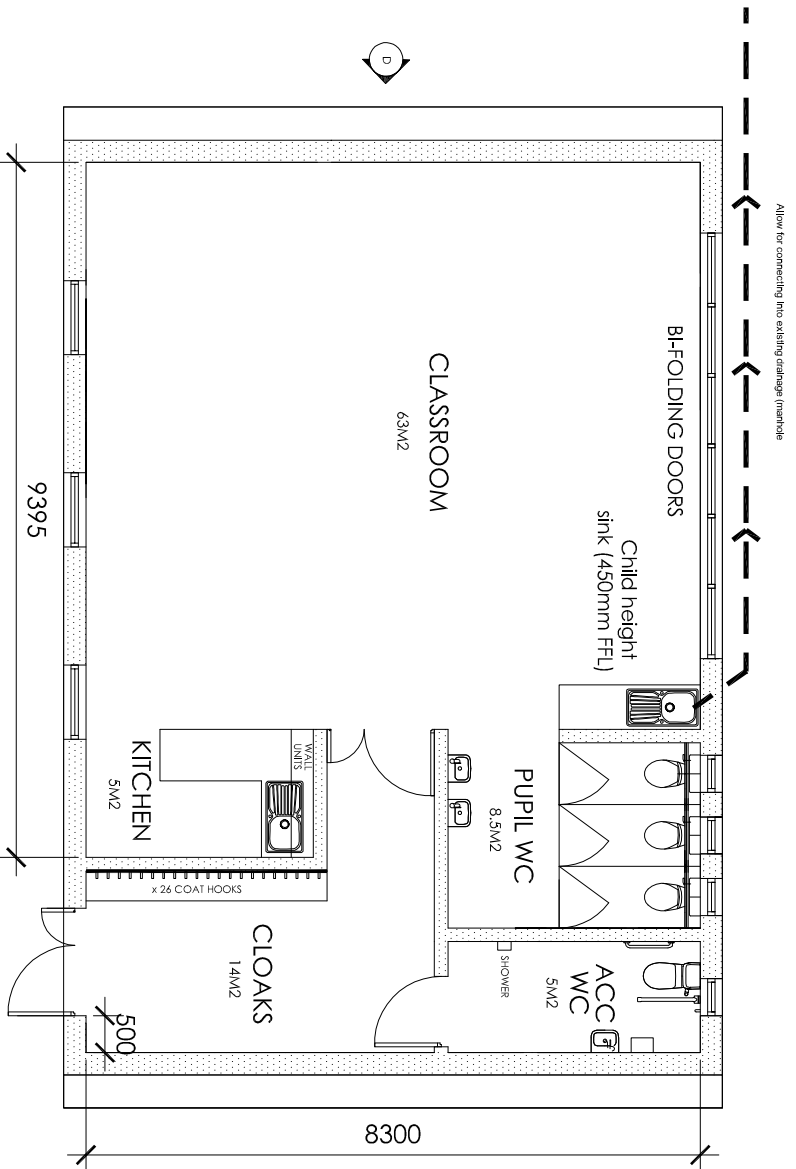

**Floor Plan**  
As Proposed  
Scale: 1:50 @ A1

Rev	Description	Date created	Drawn by	Checked by	Approved by
C	Planning Issue	21.03.16	JK	DF	
B	Layout revised	13.03.16	JK	DF	
A	Sinks added (Child Height)	25.02.16	JK	DF	
JK		21.03.16			DF

**AR**  
AR Building Consultancy Ltd  
Newport Upon House  
Huddersfield  
HD1 2LF  
United Kingdom  
T +44(0)1484 532411  
F +44(0)1484 520332  
E huddersfield@ar-global.com  
www.ar-global.com

**Pioneer Academies Co-operative Trust**  
Roxsion Parkside Primary Academy  
New Eco- Classroom

**New Eco- Classroom Floor Plan & Elevations**  
As Proposed

Project number	Scale	Sheet number
2016_00308_001	As Shown	@A1
Drawing number	Revision	PLANNING
PL_03	C	

The drawings to be used in conjunction with all relevant planning. All dimensions must be checked and verified immediately at any opportunity. This drawing is copyright and remains the property of AR.