



Ground Floor Plan

1 : 100

 

Scale 1 : 100

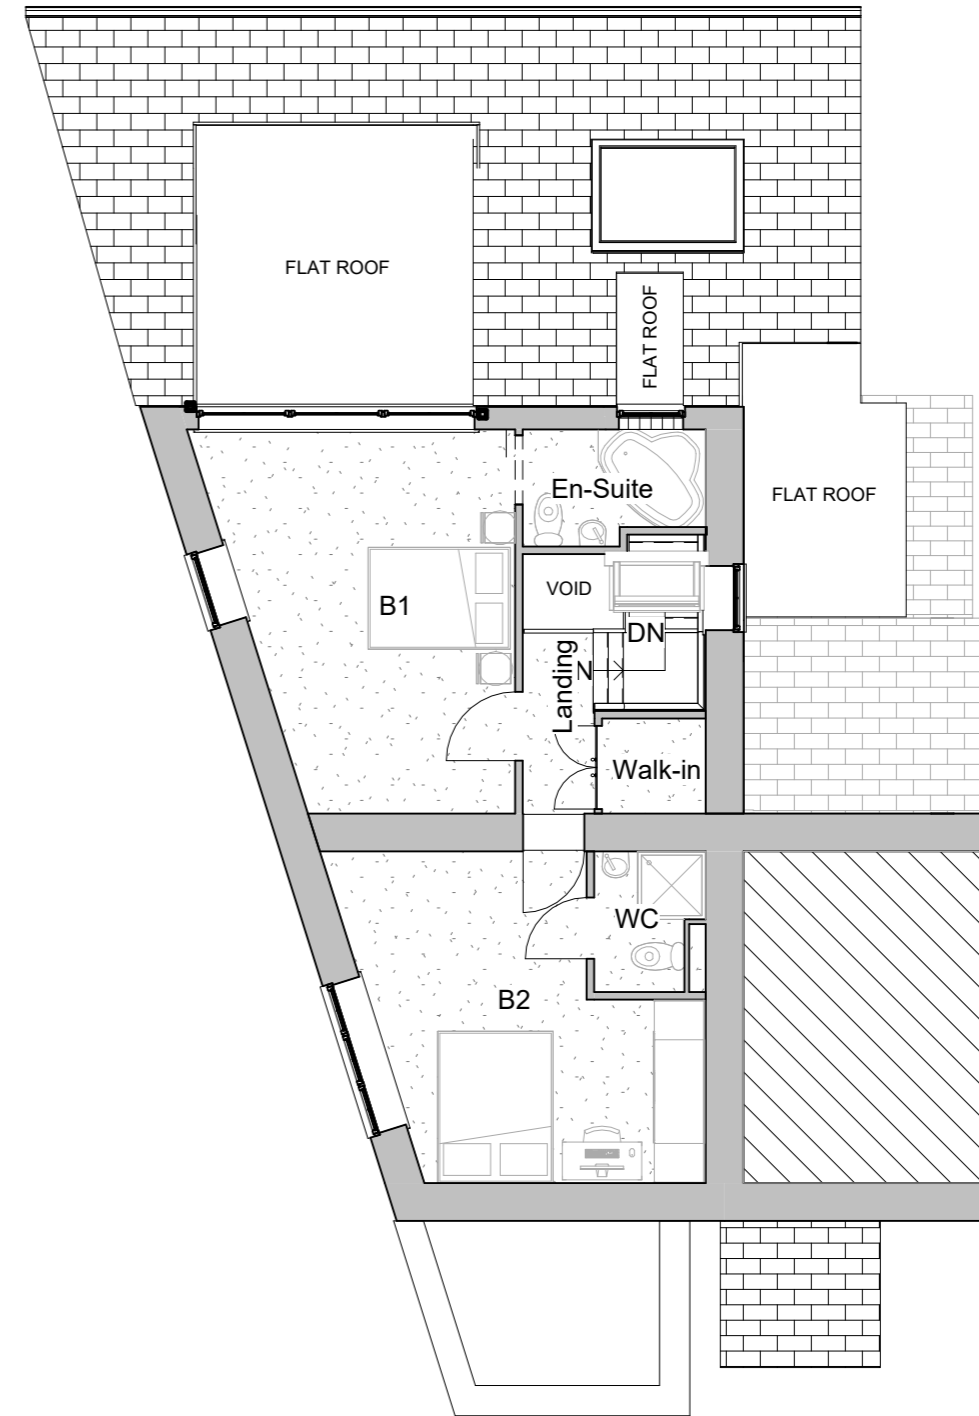

First Floor Plan

1 : 100

Total Habitable Area

156 m²

Revision Note:

Issued for Planning Permission

Scale	Drawn By	Date
1 : 100	BN	01/05/24

Drawing No.	Revision
A104	B

Project Title
HAMZA LOHDI
CHANGE OF USE & REMODEL
59 CHURCH ST, DARTON. S75 5HQ

Drawing Title
Proposed Floor Plans

NORTH CONSTRUCTION:
DESIGN & BUILD
from conception to completion
 26 Church St.
 Gawber
 S.Yorks
 S75 2RH
 Tel: 01226 828972
 Mob: 07974116241