


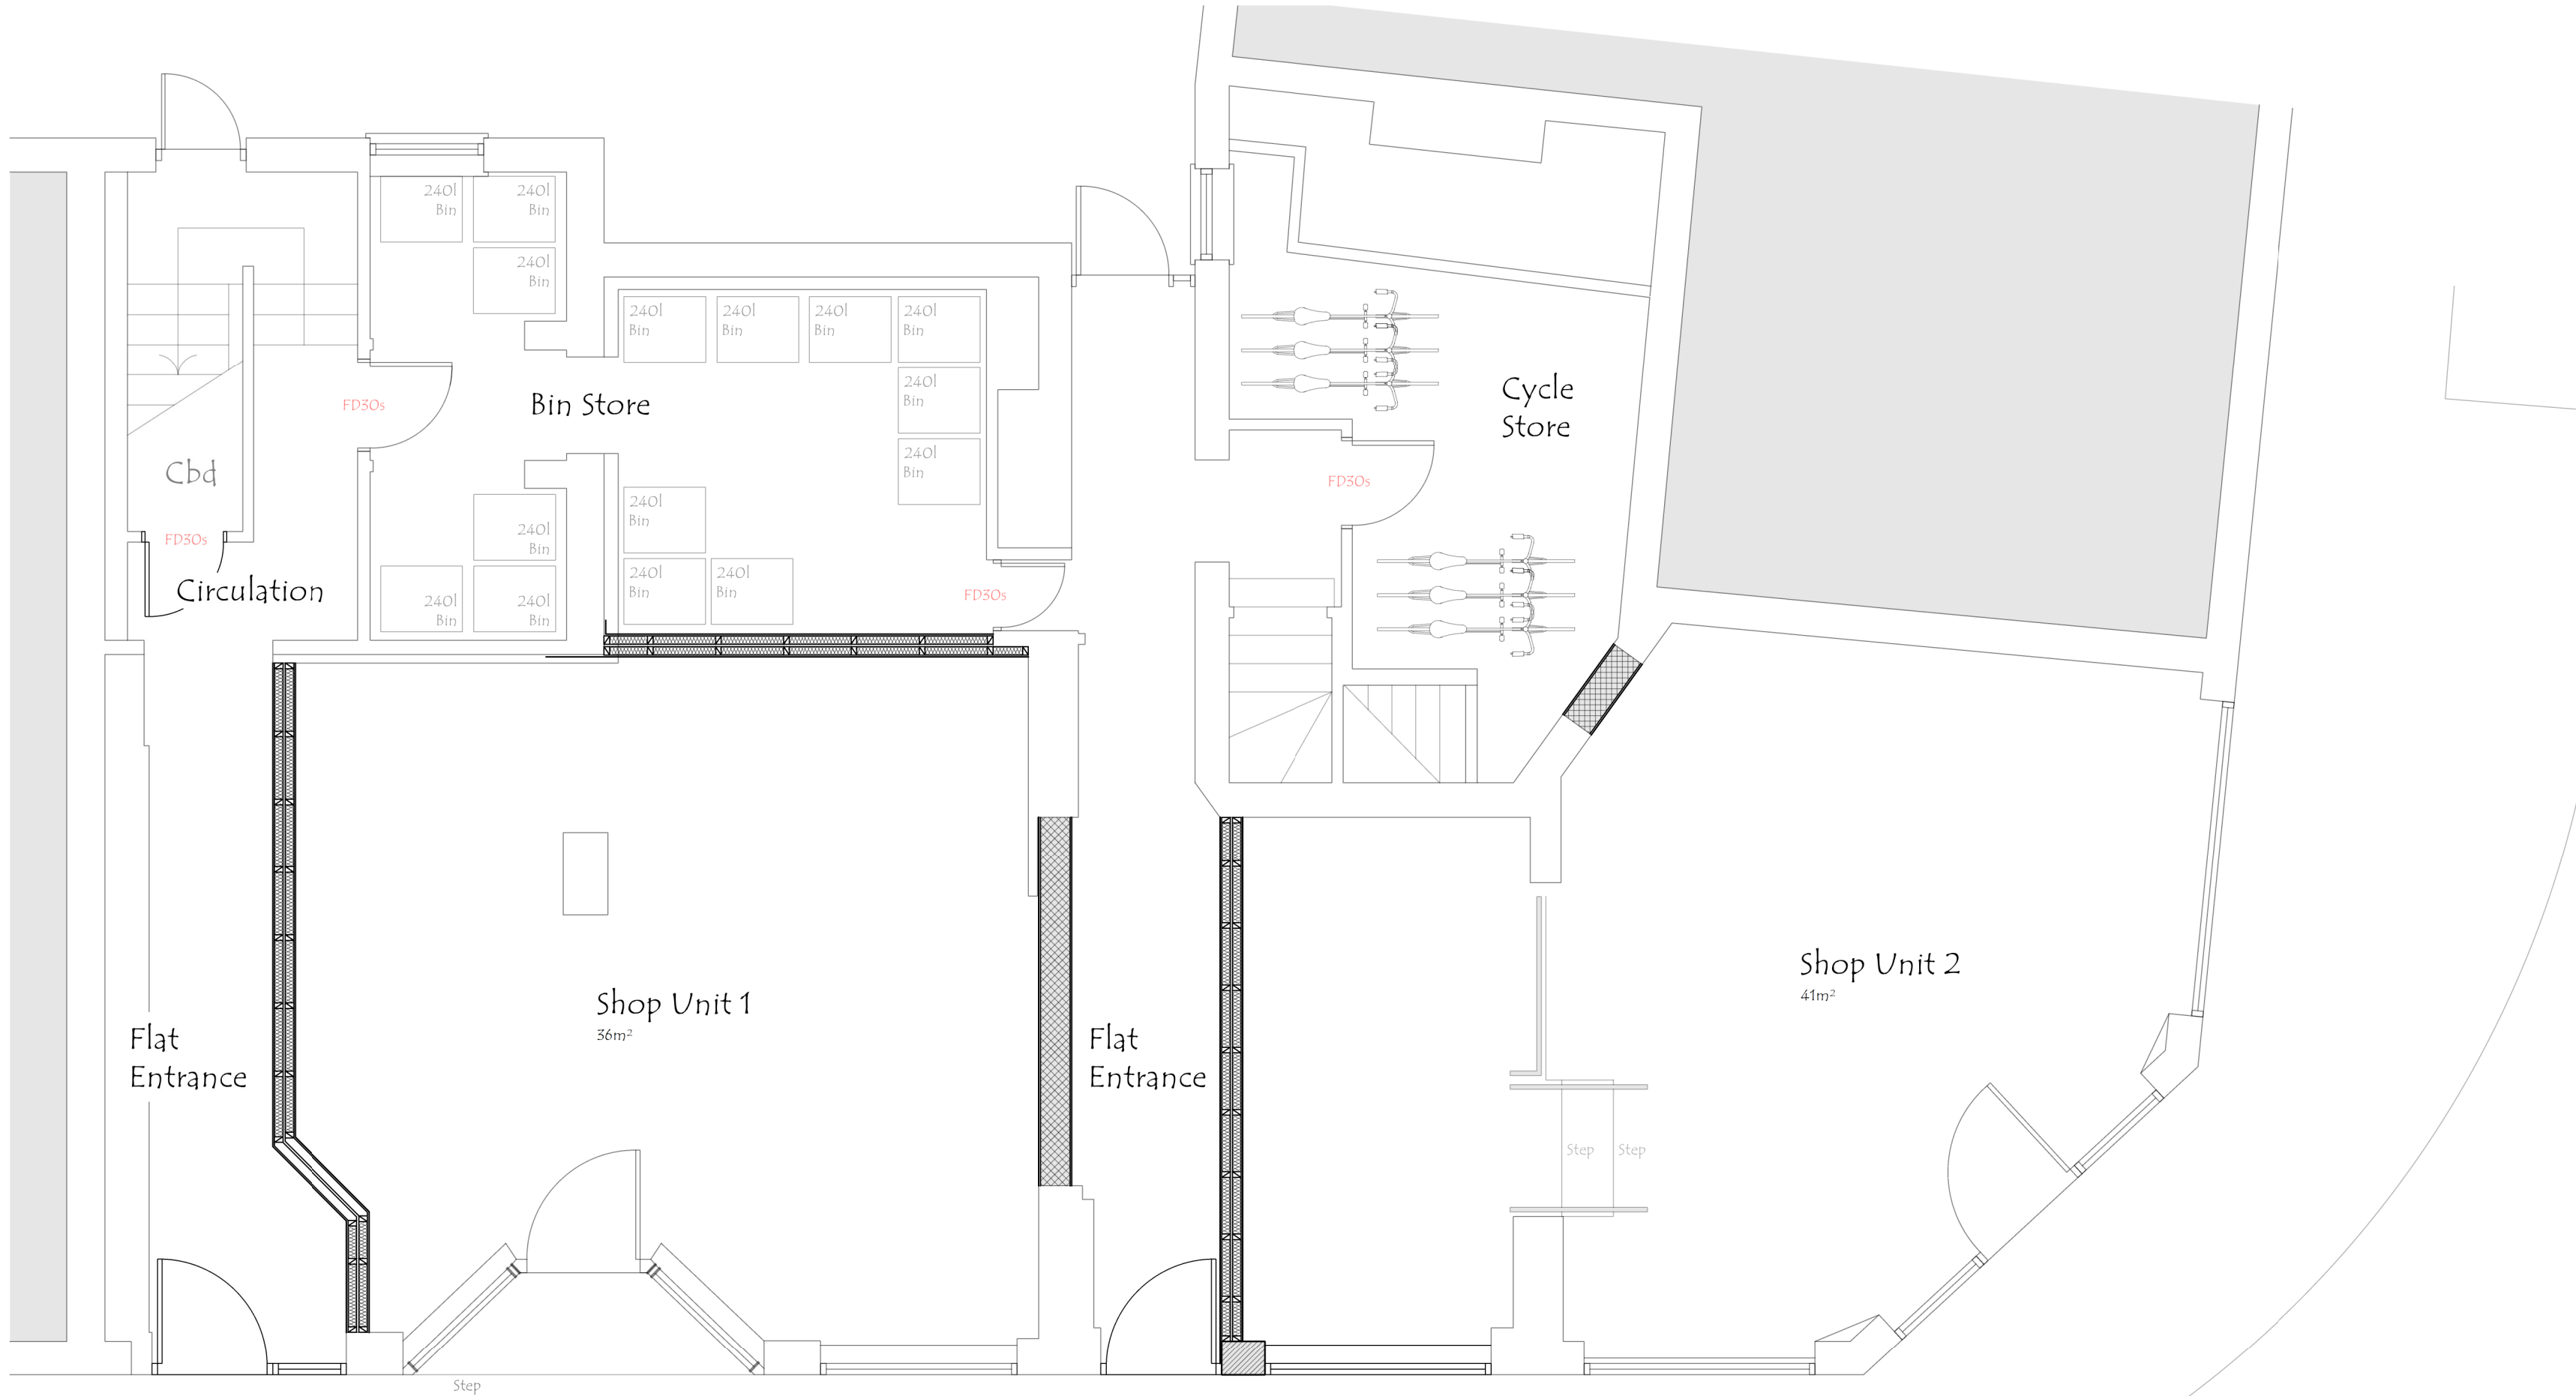

Proposed Ground Floor Plan



Proposed First Floor Plan



DRAWING TITLE
 Conversion of 10 - 16 High Street, Wombwell
 Barnsley S75 0AA into retail units and self
 contained flats.

PROJECT TITLE
 Existing and Proposed Plans

PROJECT NO.	2025.00500.000
DWG NO.	PLO02
SCALE	1:50 / 100 @ A1
REV.	-

For Town and Country Planning and Building Regulations Consideration Only			
REV	DESCRIPTION	DATE	DRAWN