

Mr S Thorp

**30 Wentworth Road
Blackerhill
Barnsley
South Yorkshire**

Planning Application

Architectural Drawings


CONTENTS

1. Location plan @ 1 : 1250
2. Architectural Drawings

PREPARED BY :

QUILL ARCHITECTURE

7 Mulberry Close, Darfield, Barnsley, South Yorkshire
S73 9NN. Tel:- 01226 755446

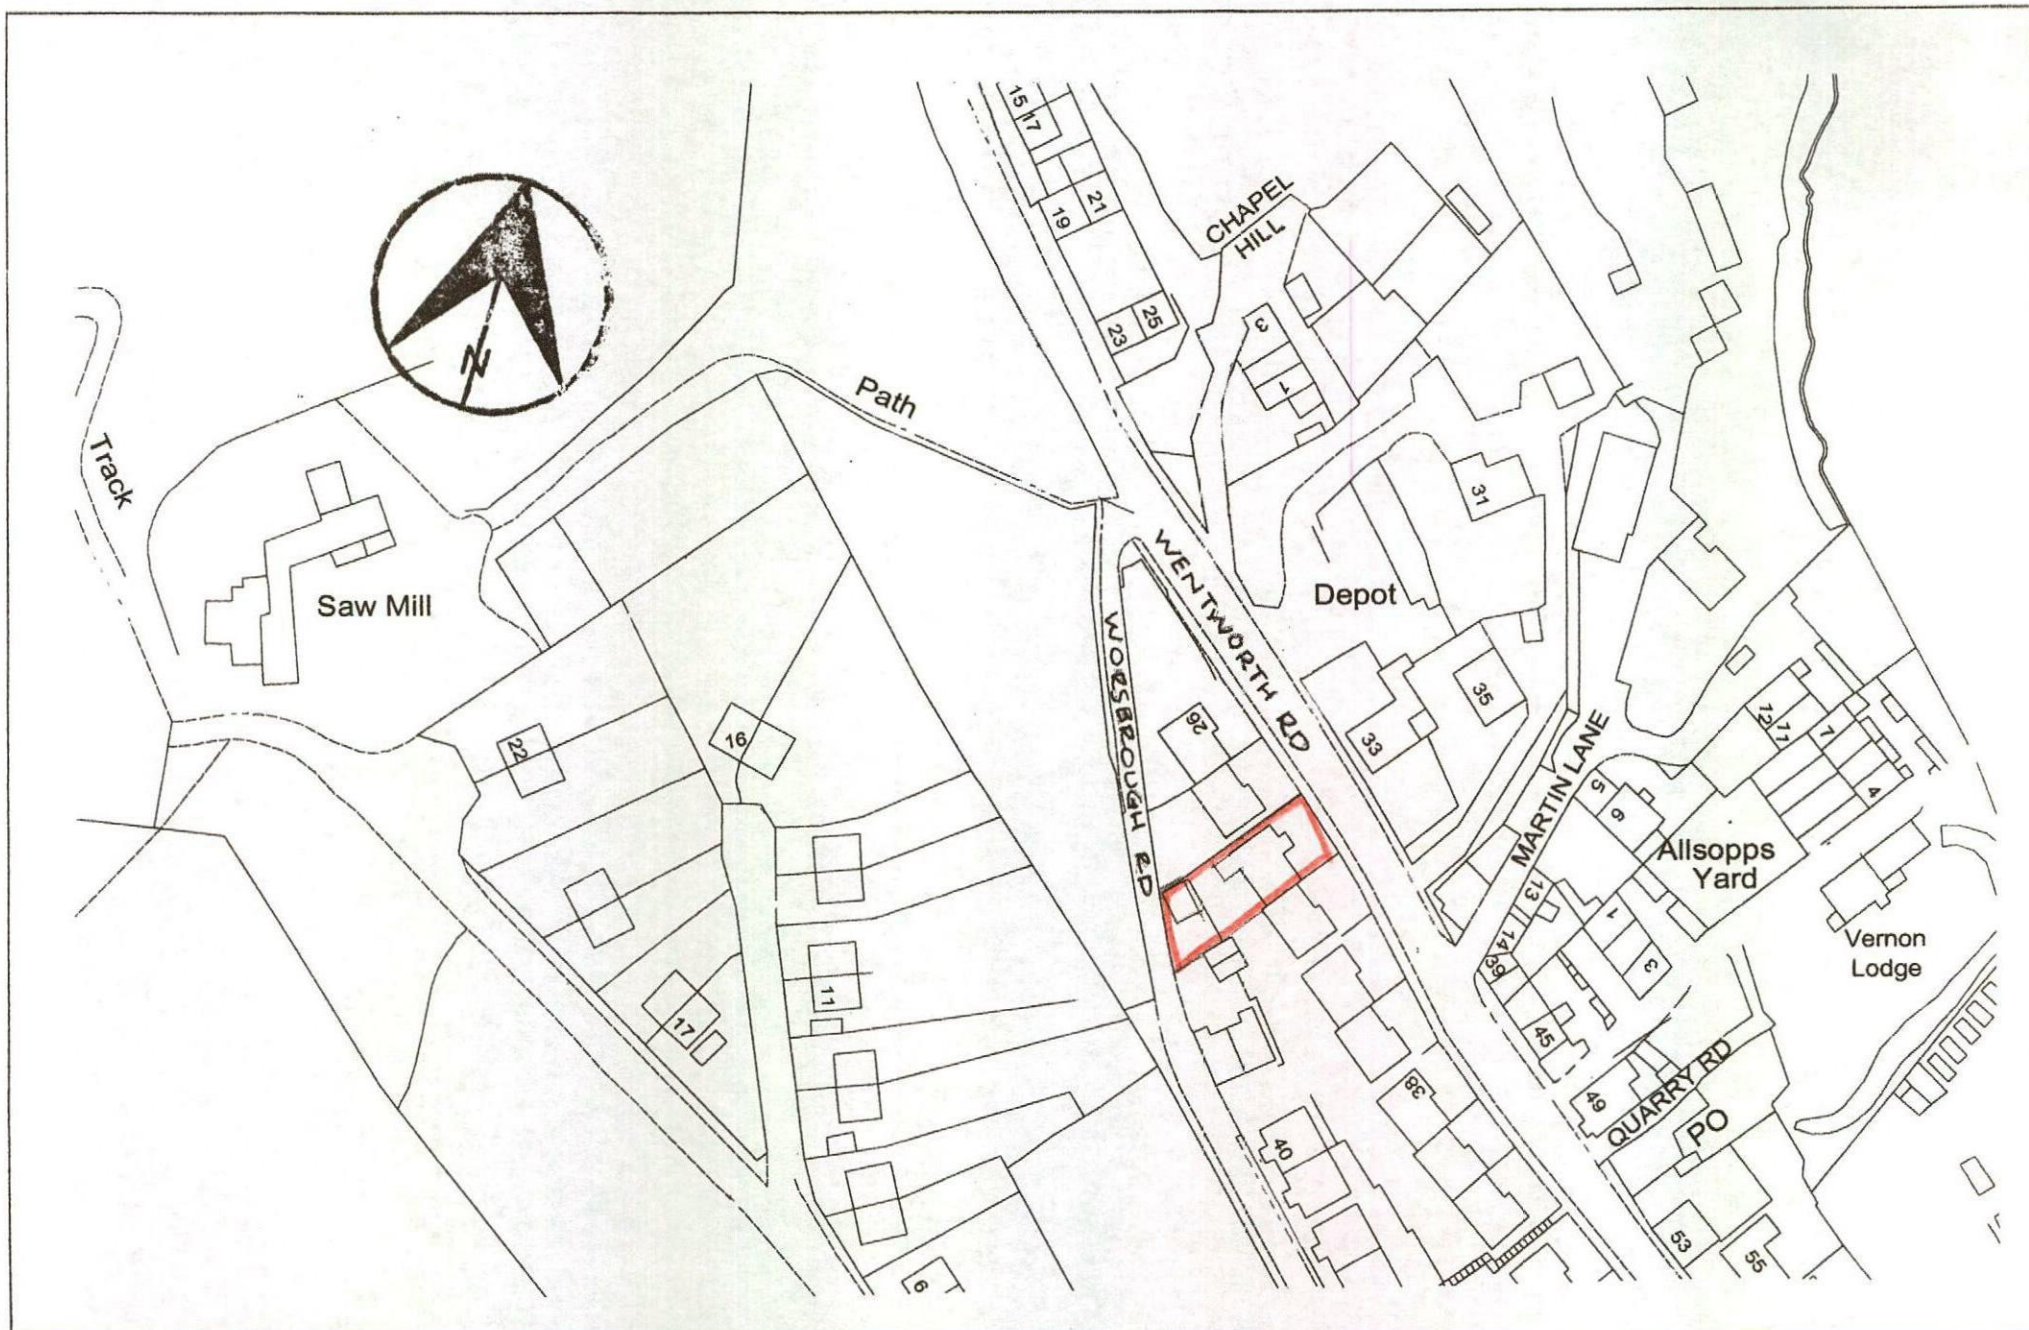


CLIENT MR S THORP 30 WENTWORTH ROAD BLACKERHILL	TITLE LOCATION PLAN		DATE REV	SCALE 1:1250 DRG No	
--	------------------------	--	-----------------	----------------------------	--

DO NOT SCALE DRAWING

ALL DIMENSIONS IN MILLIMETRES

IF IN DOUBT ASK

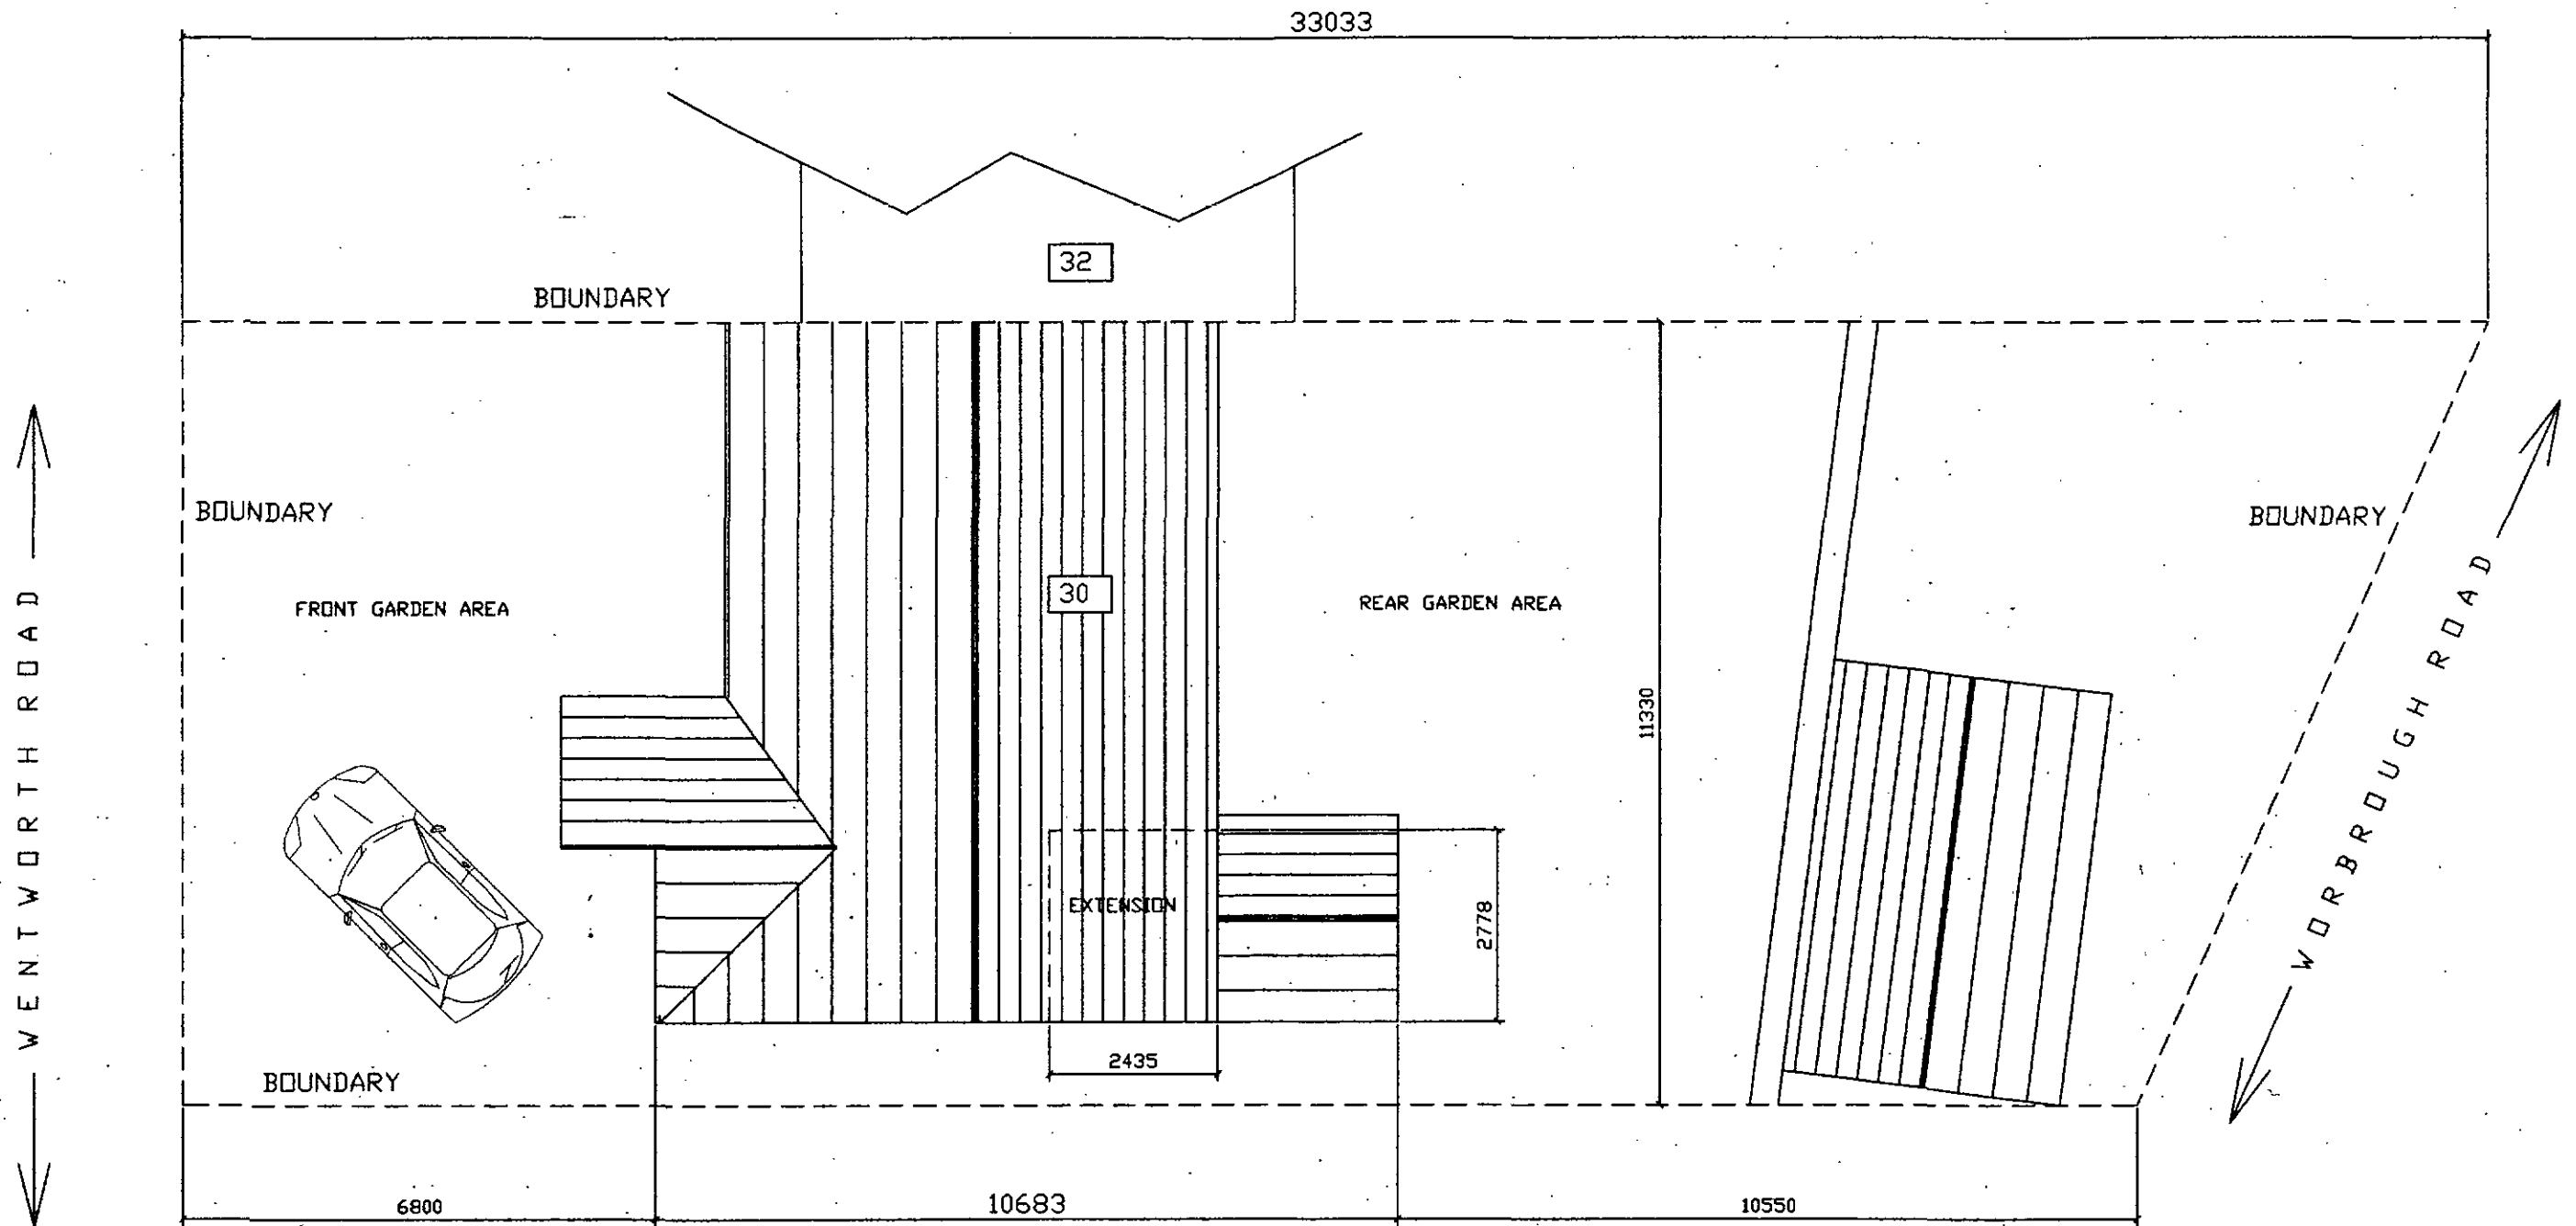

CLIENT
MR S. THORP
30 WENTWORTH ROAD
BLACKERHILL BARNSELY

TITLE
PROPOSED SITE LAYOUT

Quill
ARCHITECTURE©


THIS DRAWING IS COPYRIGHT AND MUST NOT BE USED OR
DISCLOSED IN ANY WAY EXCEPT WHERE AUTHORIZED IN
WRITING BY QUILL ARCHITECTURE.
TELEPHONE (01226) 755446 REG No 5210984

SCALE 1 : 100	DRAWN AD
DATE 02/08/2014	REV
DRG No CAD/QA/1401	


DO NOT SCALE DRAWING

ALL DIMENSIONS IN MILLIMETRES


IF IN DOUBT ASK

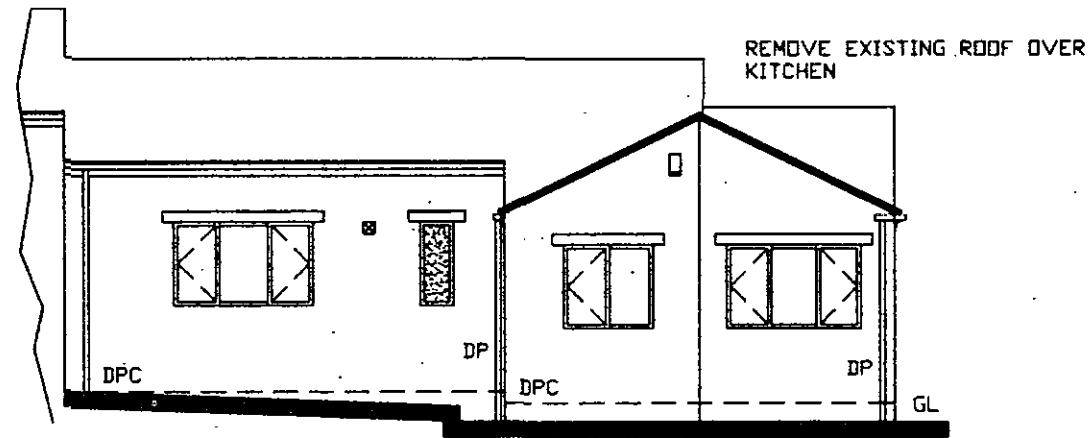

FRONT ELEVATION
(FACING WENTWORTH ROAD)

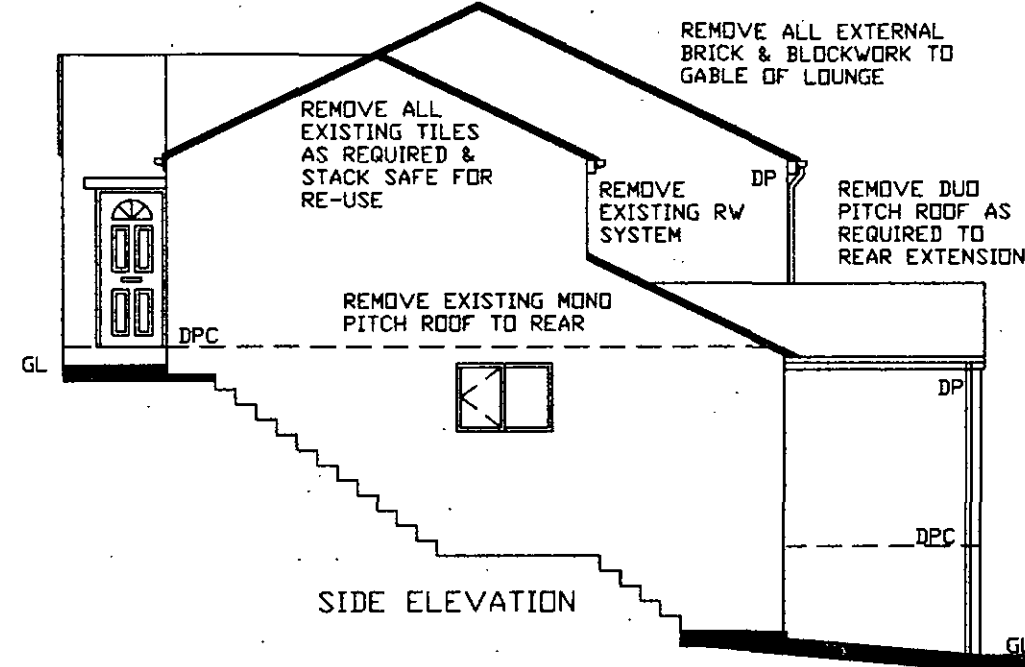

SIDE ELEVATION

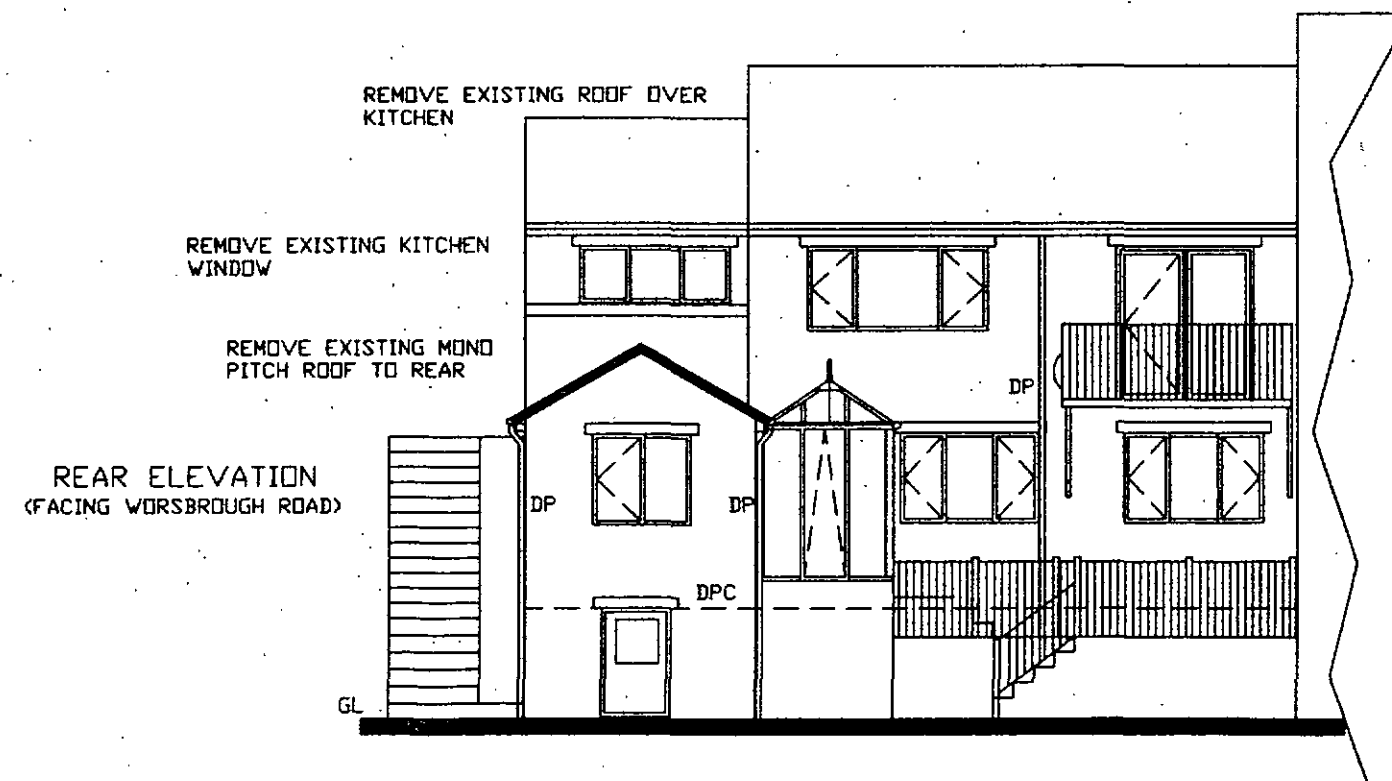

REAR ELEVATION
(FACING WORSBROUGH ROAD)

CLIENT
MR S. THORP
30 WENTWORTH ROAD
BLACKERHILL BARNSLEY

TITLE
EXISTING ELEVATIONS

Quill
ARCHITECTURE ©




THIS DRAWING IS COPYRIGHT AND MUST NOT BE USED OR
DISCLOSED IN ANY WAY EXCEPT WHERE AUTHORIZED IN
WRITING BY QUILL ARCHITECTURE.
TELEPHONE (01226) 755446 REG No 5210984

SCALE 1 : 100	DRAWN AD
DATE 02/08/2014	REV
DRG No CAD/QA/1402	

DO NOT SCALE DRAWING

ALL DIMENSIONS IN MILLIMETRES

IF IN DOUBT ASK

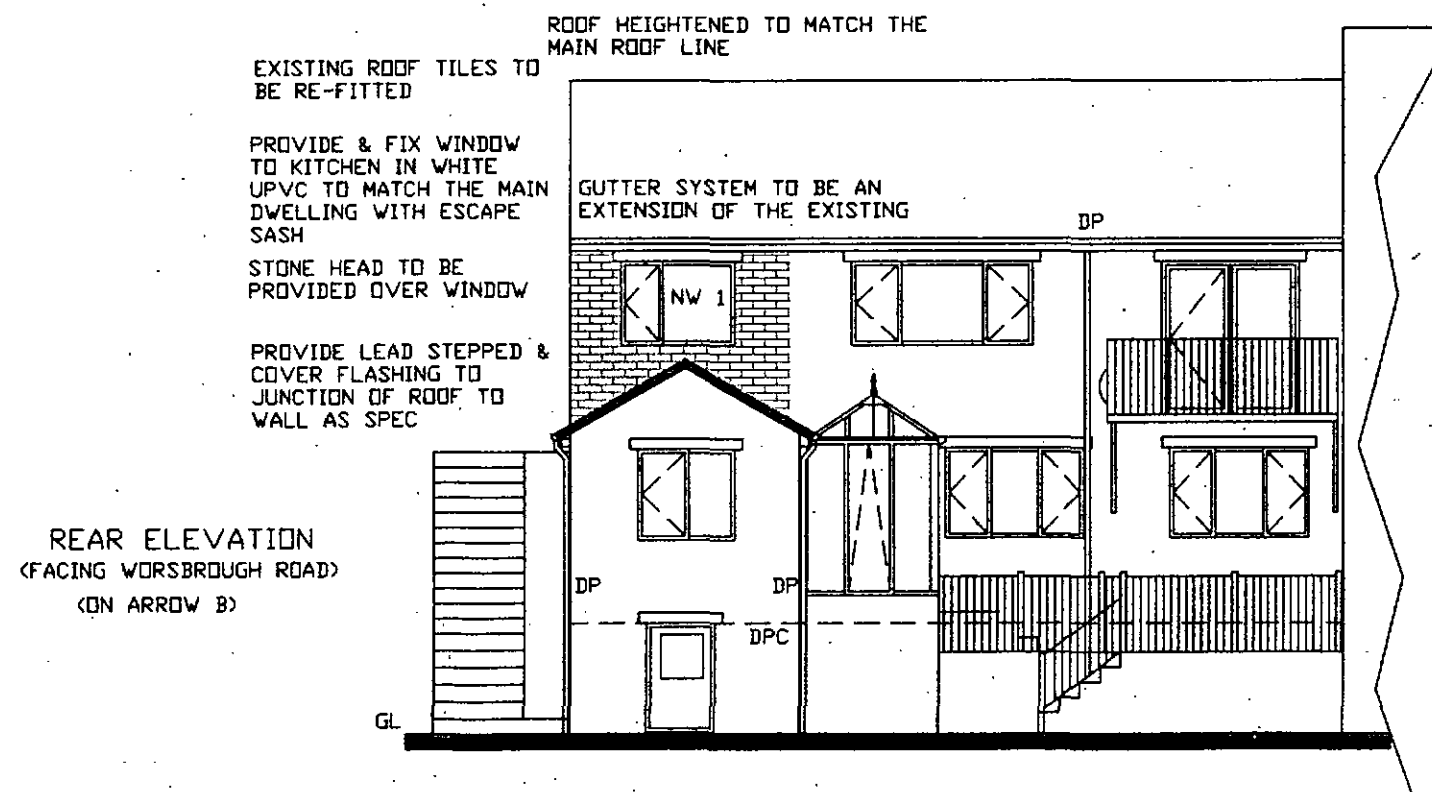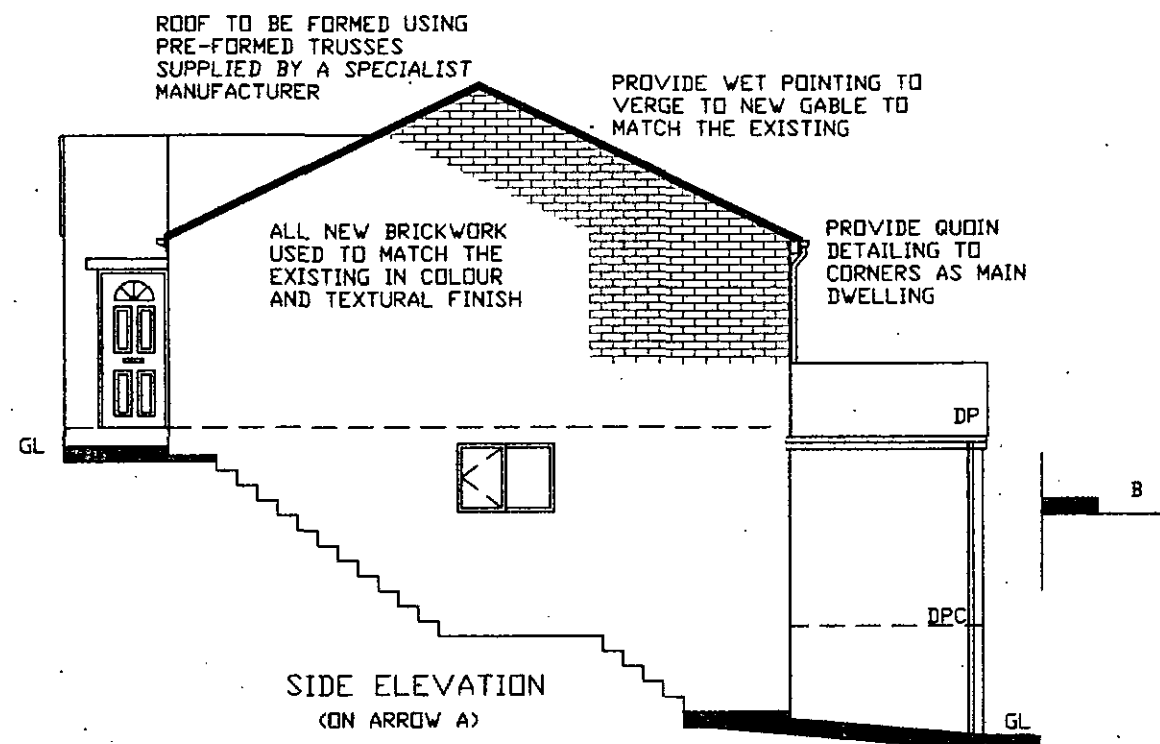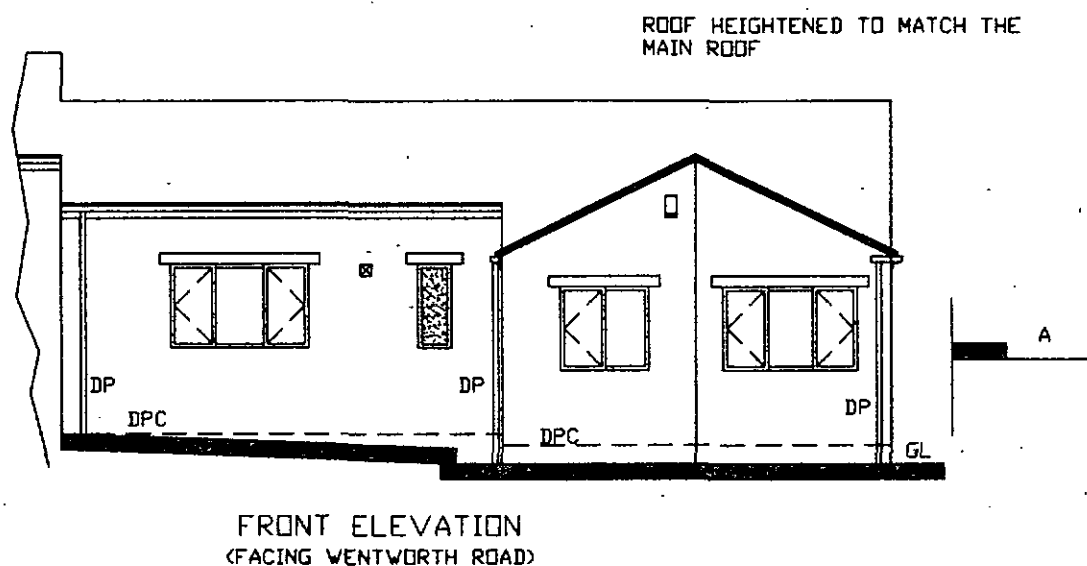

CLIENT
MR S THORP
30 WENTWORTH ROAD
BLACKERHILL BARNSELY

TITLE
PROPOSED ELEVATIONS

Quill
ARCHITECTURE ©

THIS DRAWING IS COPYRIGHT AND MUST NOT BE USED OR DISCLOSED IN ANY WAY EXCEPT WHERE AUTHORIZED IN WRITING BY QUILL ARCHITECTURE.
TELEPHONE (01226) 755446 REG No 5210984


SCALE 1 : 100	DRAWN AD
DATE 02/08/2014	REV
DRG No CAD/QA/BR1403	

DO NOT SCALE DRAWING


ALL DIMENSIONS IN MILLIMETRES

IF IN DOUBT ASK

EXISTING FLOOR LAYOUT

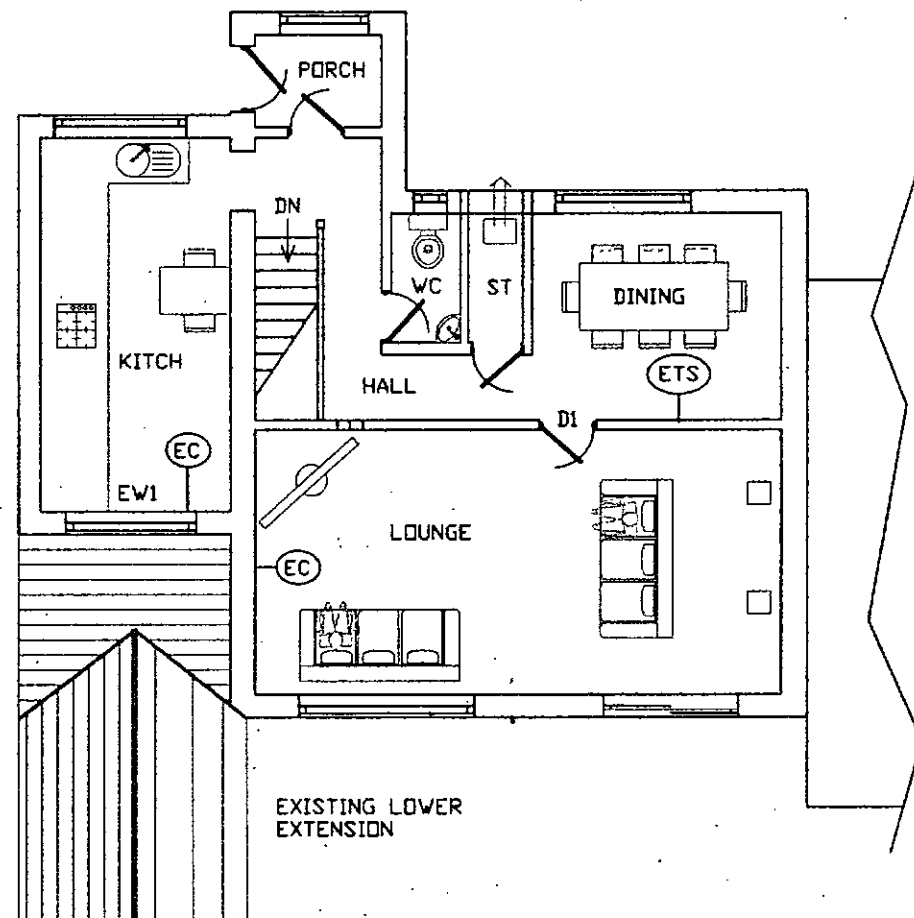

PROPOSED FLOOR LAYOUT

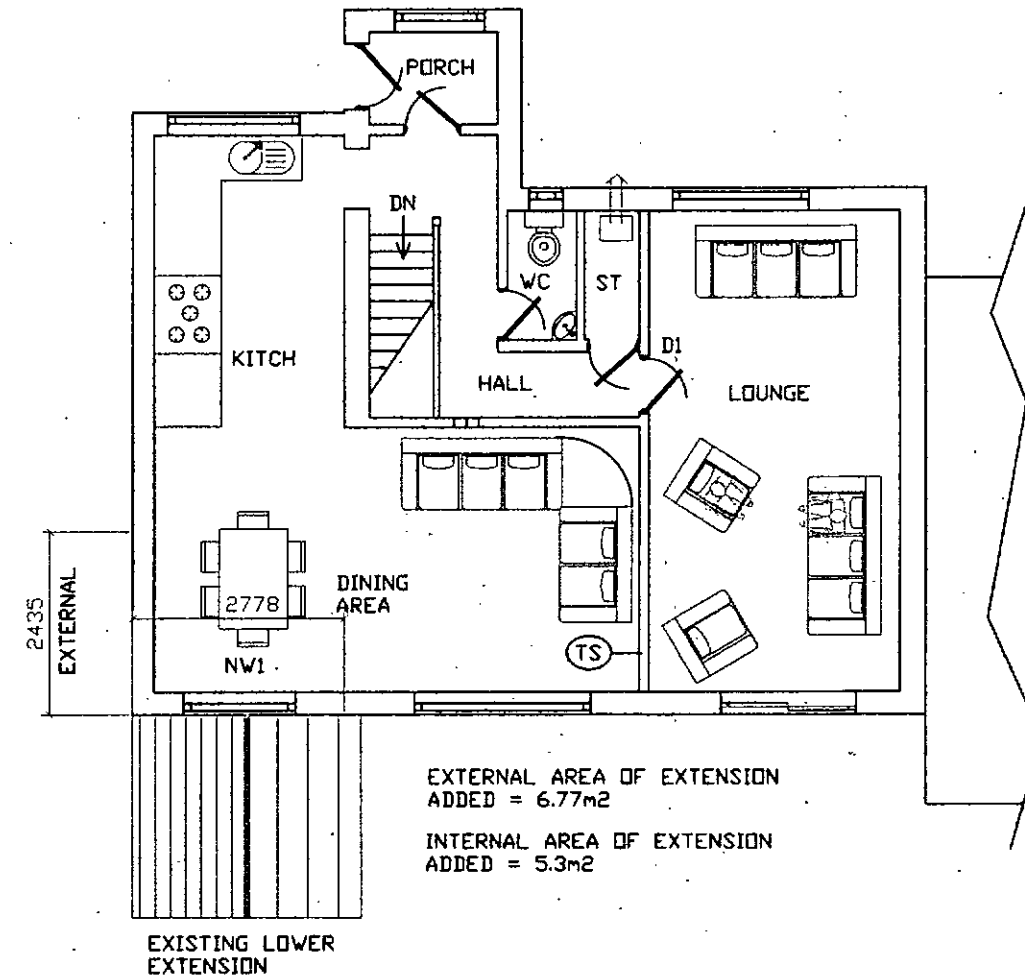

CLIENT
MR S THORP
30 WENTWORTH ROAD
BLACKERHILL BARNSELEY

TITLE
EXISTING & PROPOSED FLOOR PLANS

Quill
ARCHITECTURE[©]

THIS DRAWING IS COPYRIGHT AND MUST NOT BE USED OR
DISCLOSED IN ANY WAY EXCEPT WHERE AUTHORIZED IN
WRITING BY QUILL ARCHITECTURE.
TELEPHONE (01226) 755446 REG No 5210984

SCALE 1 : 100	DRAWN AD
DATE 02/08/2014	REV
DRG No CAD/QA/1404	