



Drawing No.	Rev No.
EMS001    -004	A


NEW STAIRS 170 MAX RISE x 250 MIN GOING  
1200 WIDE WITH 1100 HIGH BALUSTRADE  
& SAFETY GRAB RAIL EITHER SIDE.

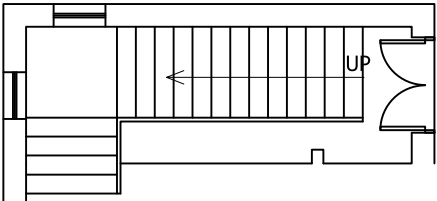

PROPOSED GROUND FLOOR PLAN  
SCALE 1:100 AT A3

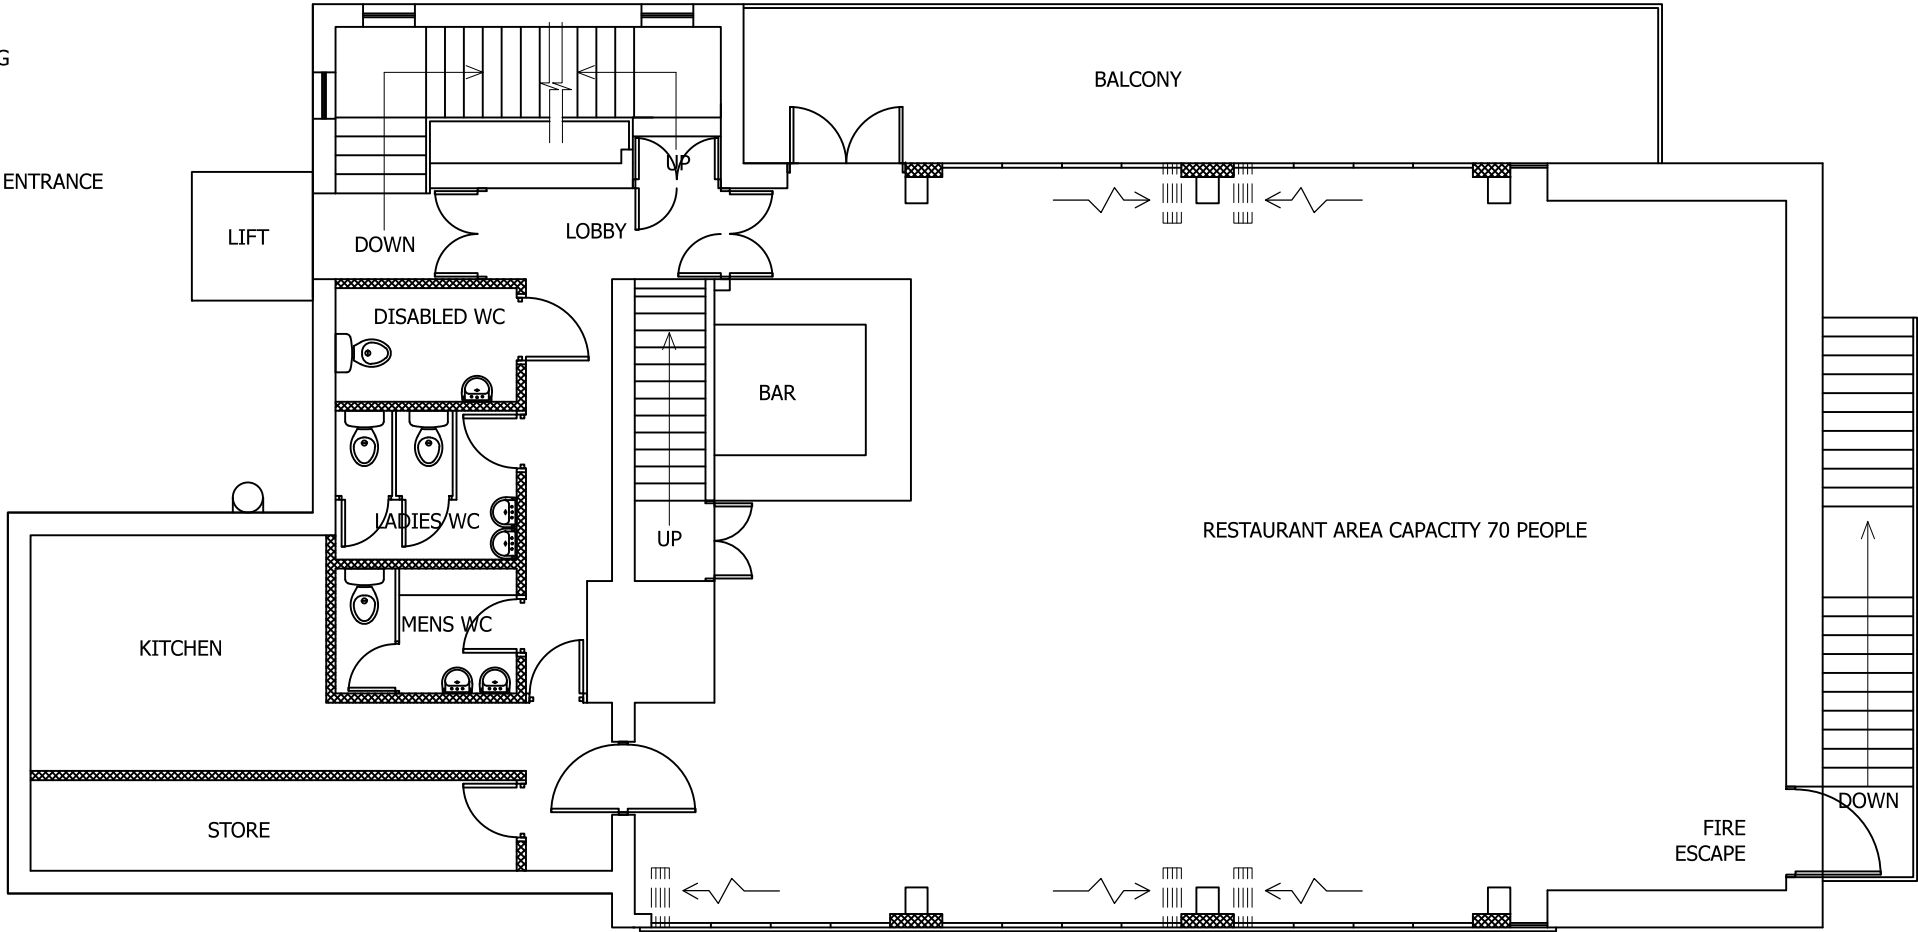

PROPOSED FIRST FLOOR PLAN  
SCALE 1:100 AT A3

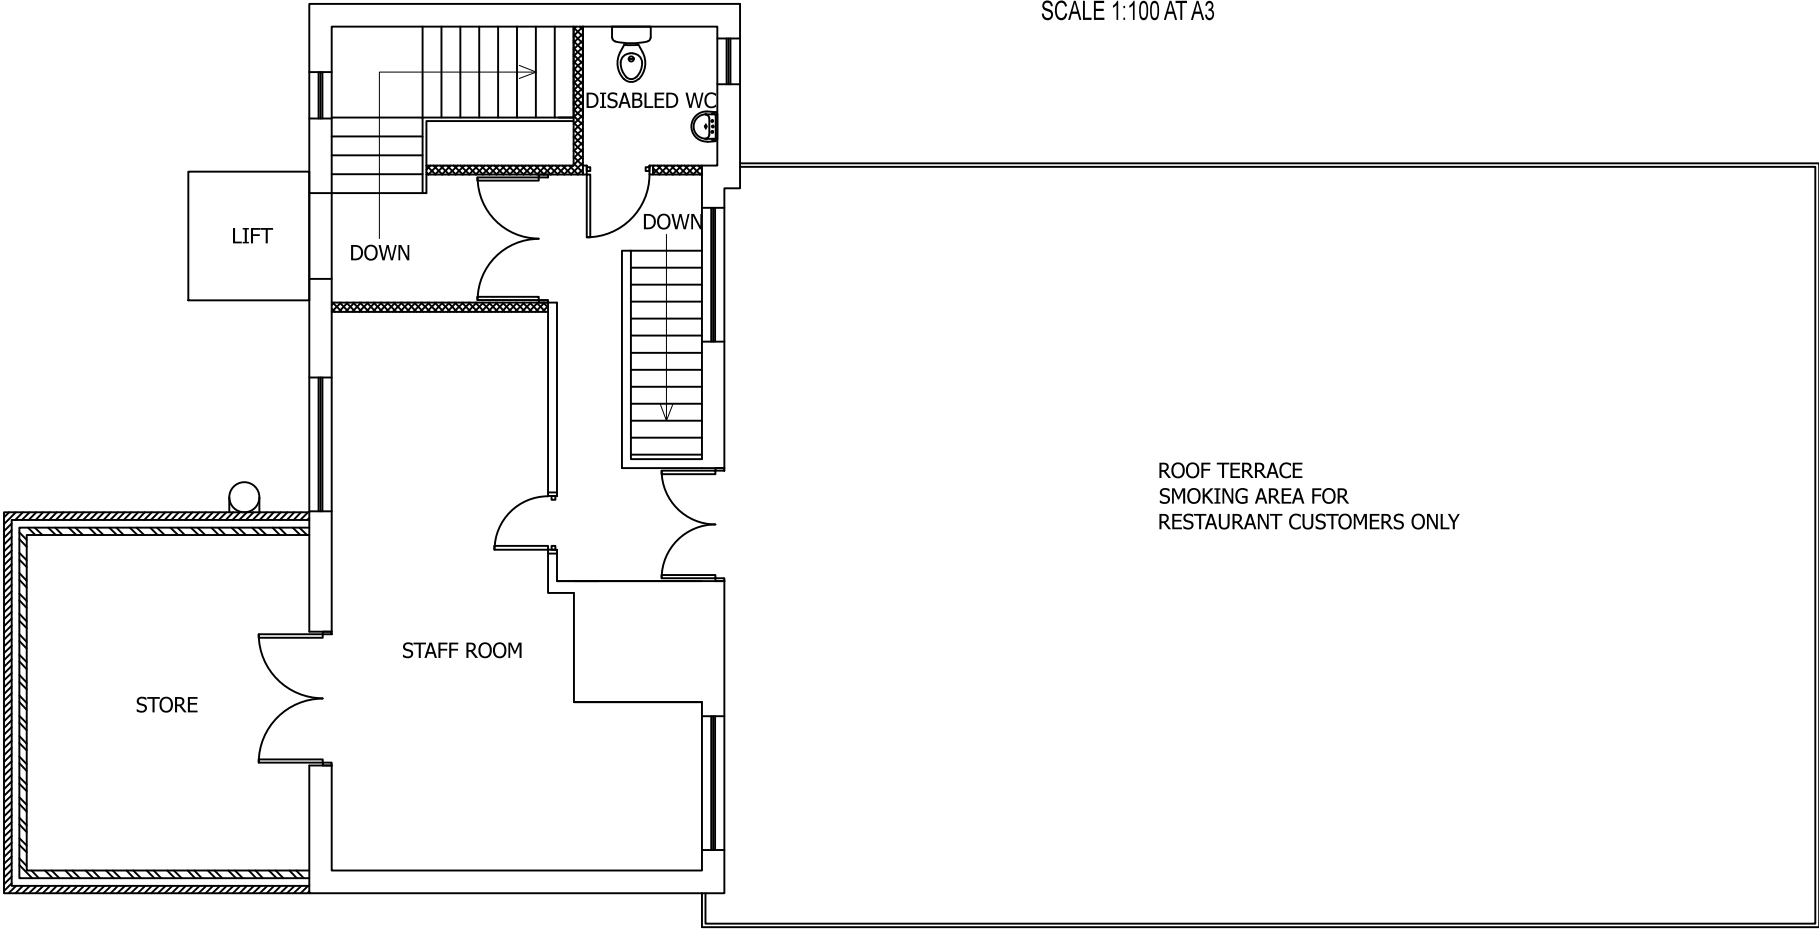

PROPOSED SECOND FLOOR PLAN  
SCALE 1:100 AT A3

DO NOT SCALE: Contractor to check all dimensions and report any omissions or errors

NOTES

NEW STAIRS 170 MAX RISE x 250 MIN GOING  
1200 WIDE WITH 1100 HIGH BALUSTRADE  
& SAFETY GRAB RAIL EITHER SIDE.  
ALL INTERNAL DOORS TO BE FD60 SELF  
CLOSING FIRE DOORS.

A	Minor changes	JRB			10/08/22
Rev	Description	By	Chk	App	Date

JRB DESIGNS Ltd  
1 Saville Road  
Cudworth  
Barnsley  
S72 8LT  
Tel: 01226 383542  
Fax: 01226 380078  
Mob: 07970 541192  
Email: john@jrbdesigns.co.uk

This drawing is copyright. © jrbdesigns Ltd.

Client

MR. BUSHAJ

Drawing Title

PROPOSED PLANS

Address

THE MILL 10 CASTLERREAGH ST.  
BARNSELEY  
S70 1AR

Project Title:

CHANGE OF USE TO SHISHKA  
BAR AND RESTRAUNT

Purpose of Issue:

PLANNING

Drawing Status

FIRST ISSUE

Scale at A3 AS SHOWN	Drawn By JRB	Date 10/04/2022
Checked By	Date 10/04/2022	Approved By Date 10/04/2022
Project No. EMS001	Drawing No. 004	Revision A

APPROVAL ☒ INFORMATION ☐ TENDER ☐ CONTRACT ☐ CONSTRUCTION ☐