


Roof Outline Shown Dashed

Ground Floor Plan

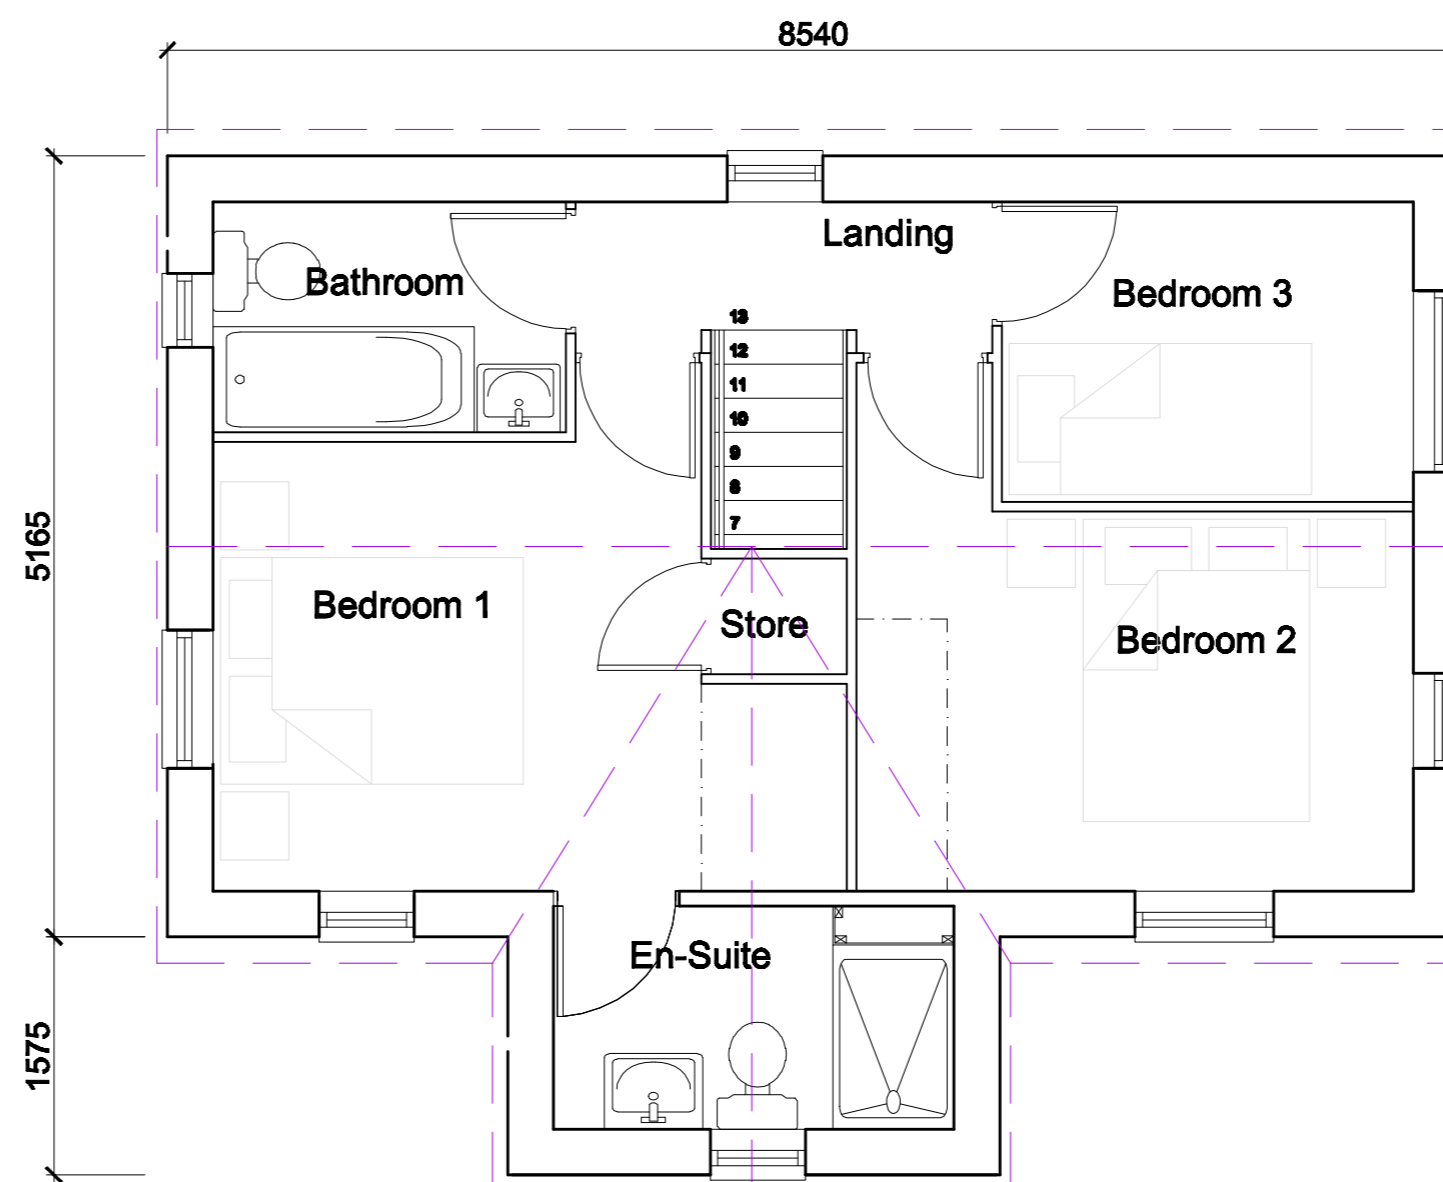

Roof Outline Shown Dashed

First Floor Plan

Note: Based on Keepmoat Homes Drawing, House type 844SE 2008 100mm Edition Rev A, Dwg No. HH08/844SE-100/02A

Drawing Status: **PLANNING**

Title: **Keepmoat Homes
Leslie Road, Barnsley
House Type 844SE
Planning Drawing**

Scale: 1:50, 1:100 @ A2
Date: September 2009
Drawn by: ND
e-mail: nrb.dunwoodie@queensberrydesign.co.uk

Drawing no.: QD309-844SE-01
Revision: -
Client Contract no.: -

