



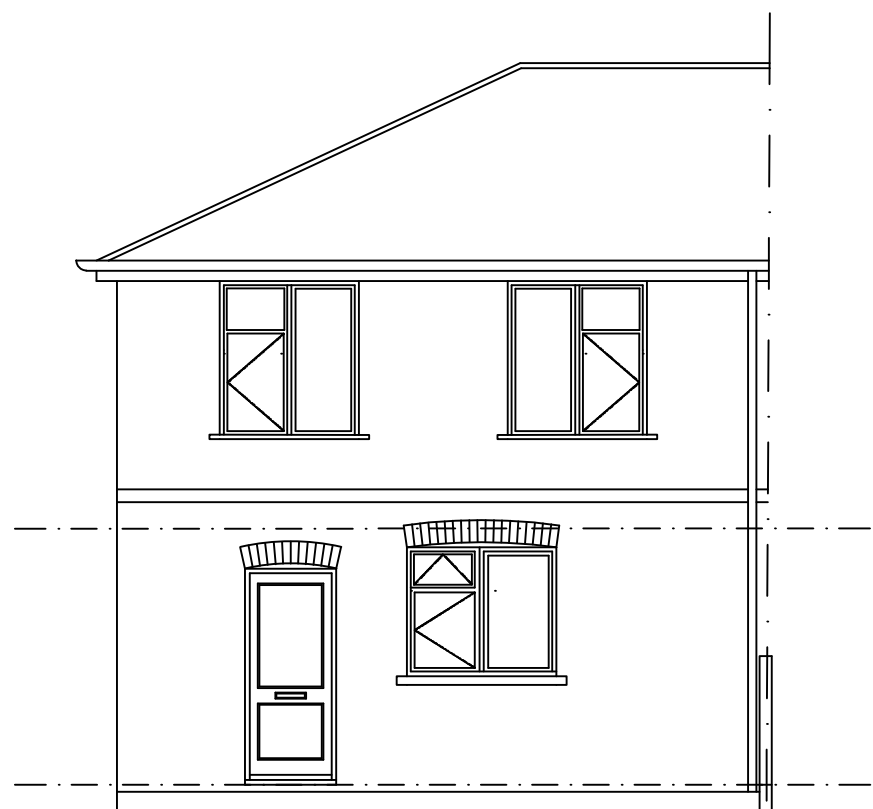


EXISTING REAR
ELEVATION

SCALE 1:100

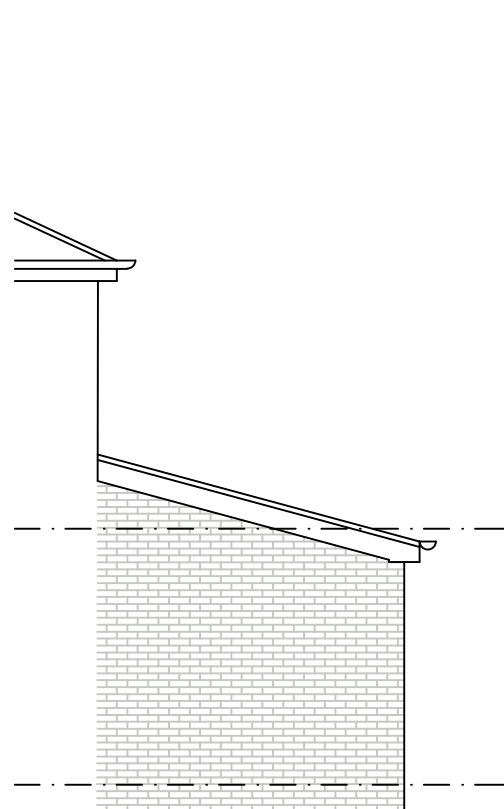


PROPOSED SIDE
ELEVATION

SCALE 1:100

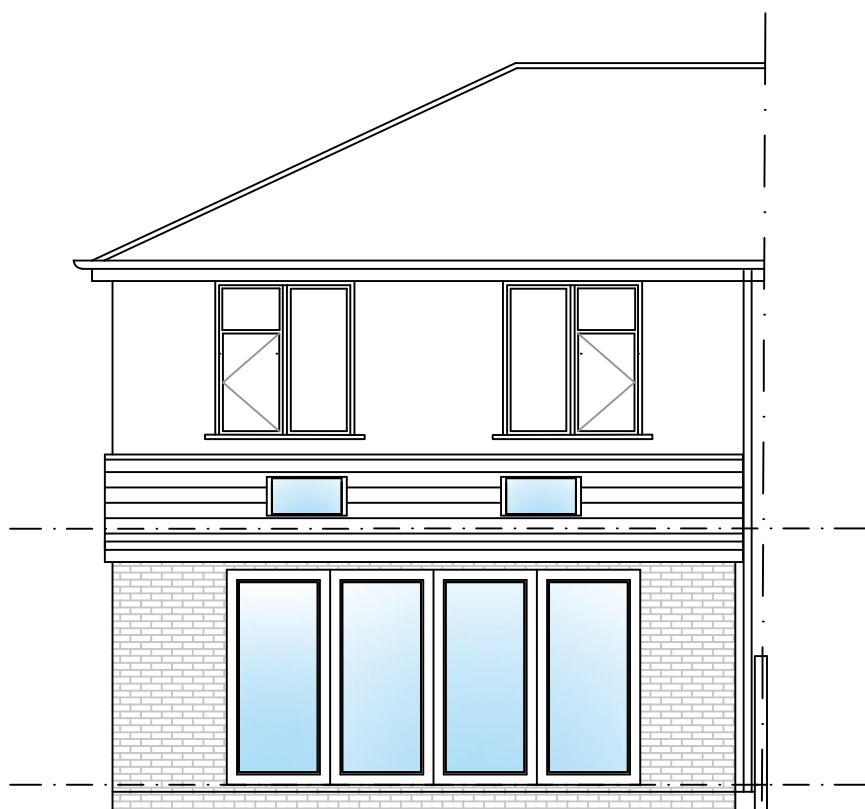


PROPOSED REAR
ELEVATION

SCALE 1:100

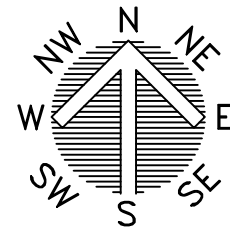


LOCATION PLAN
SCALE 1:1250

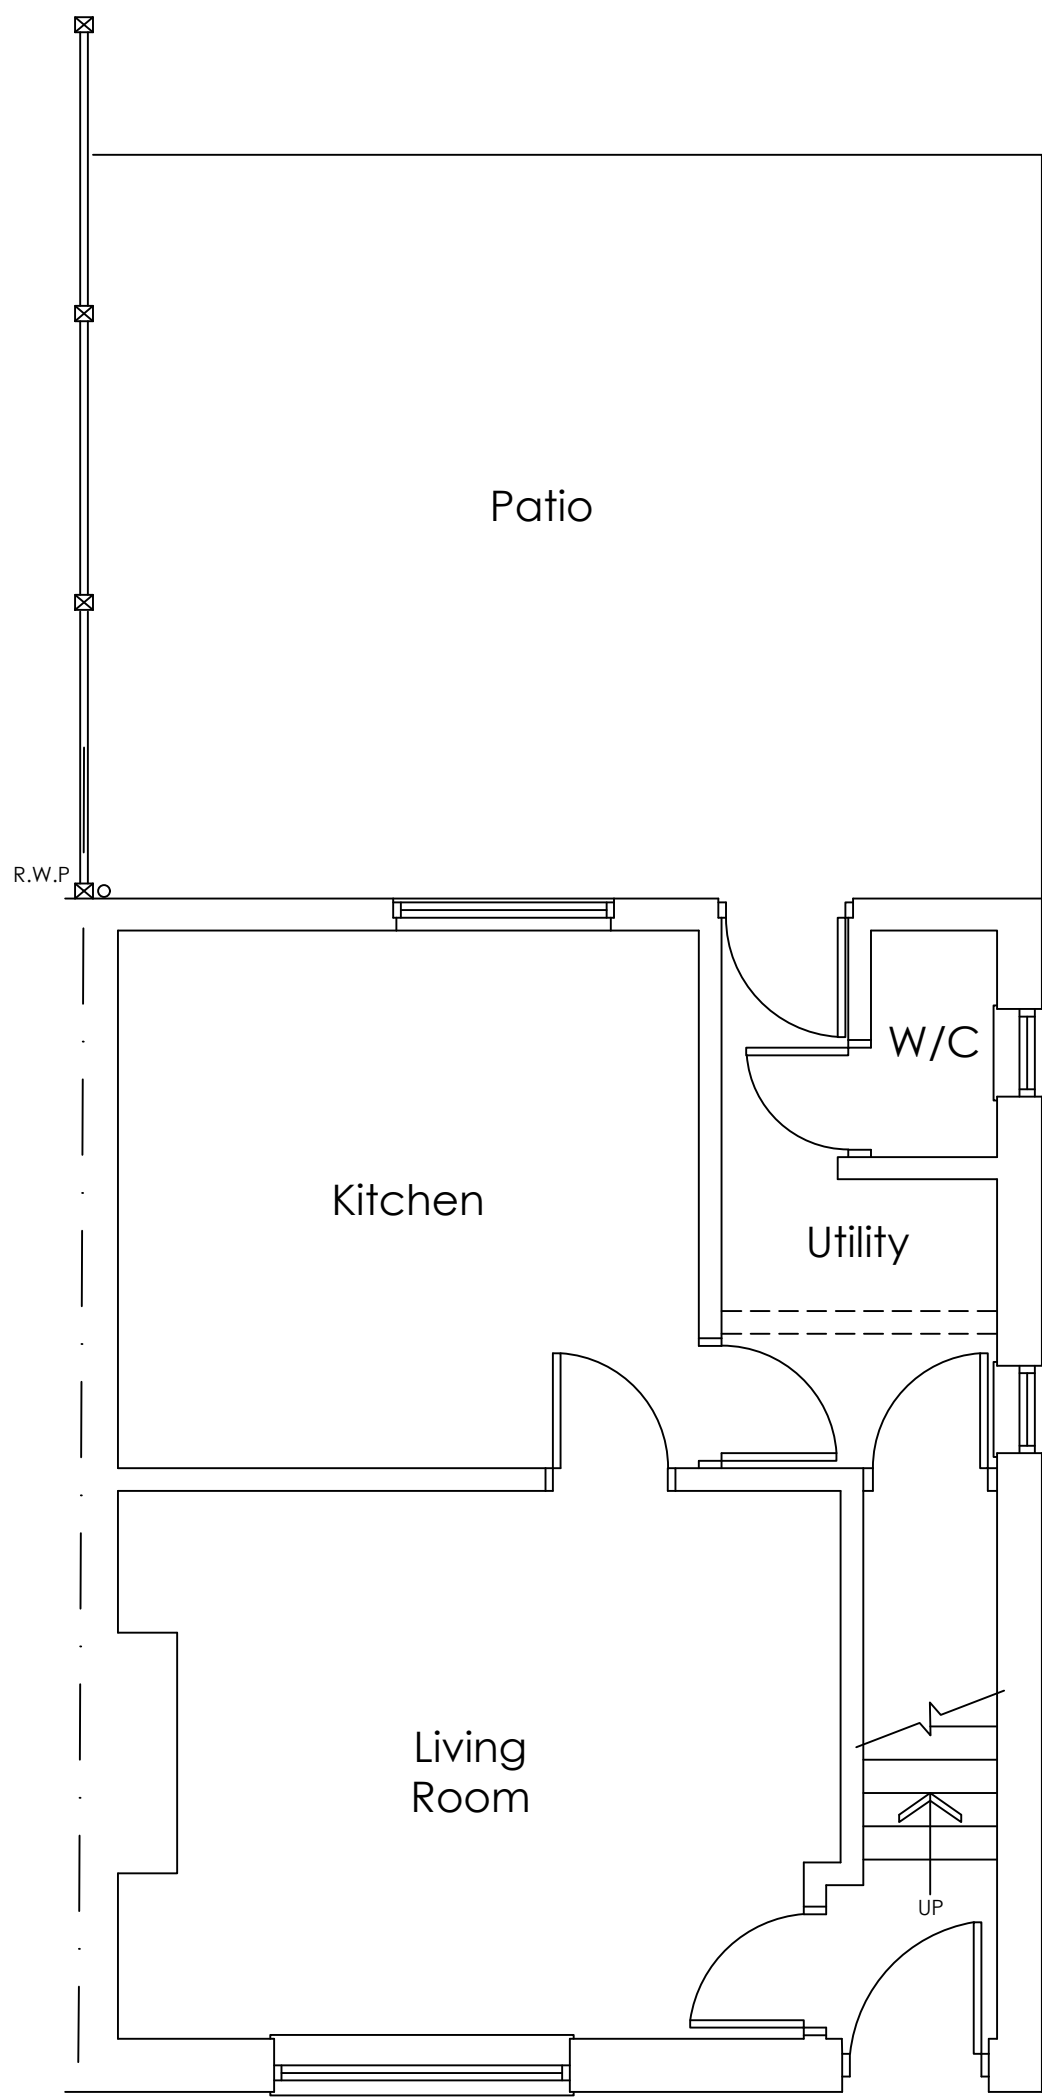

EXISTING GROUND
FLOOR PLAN

SCALE 1:50

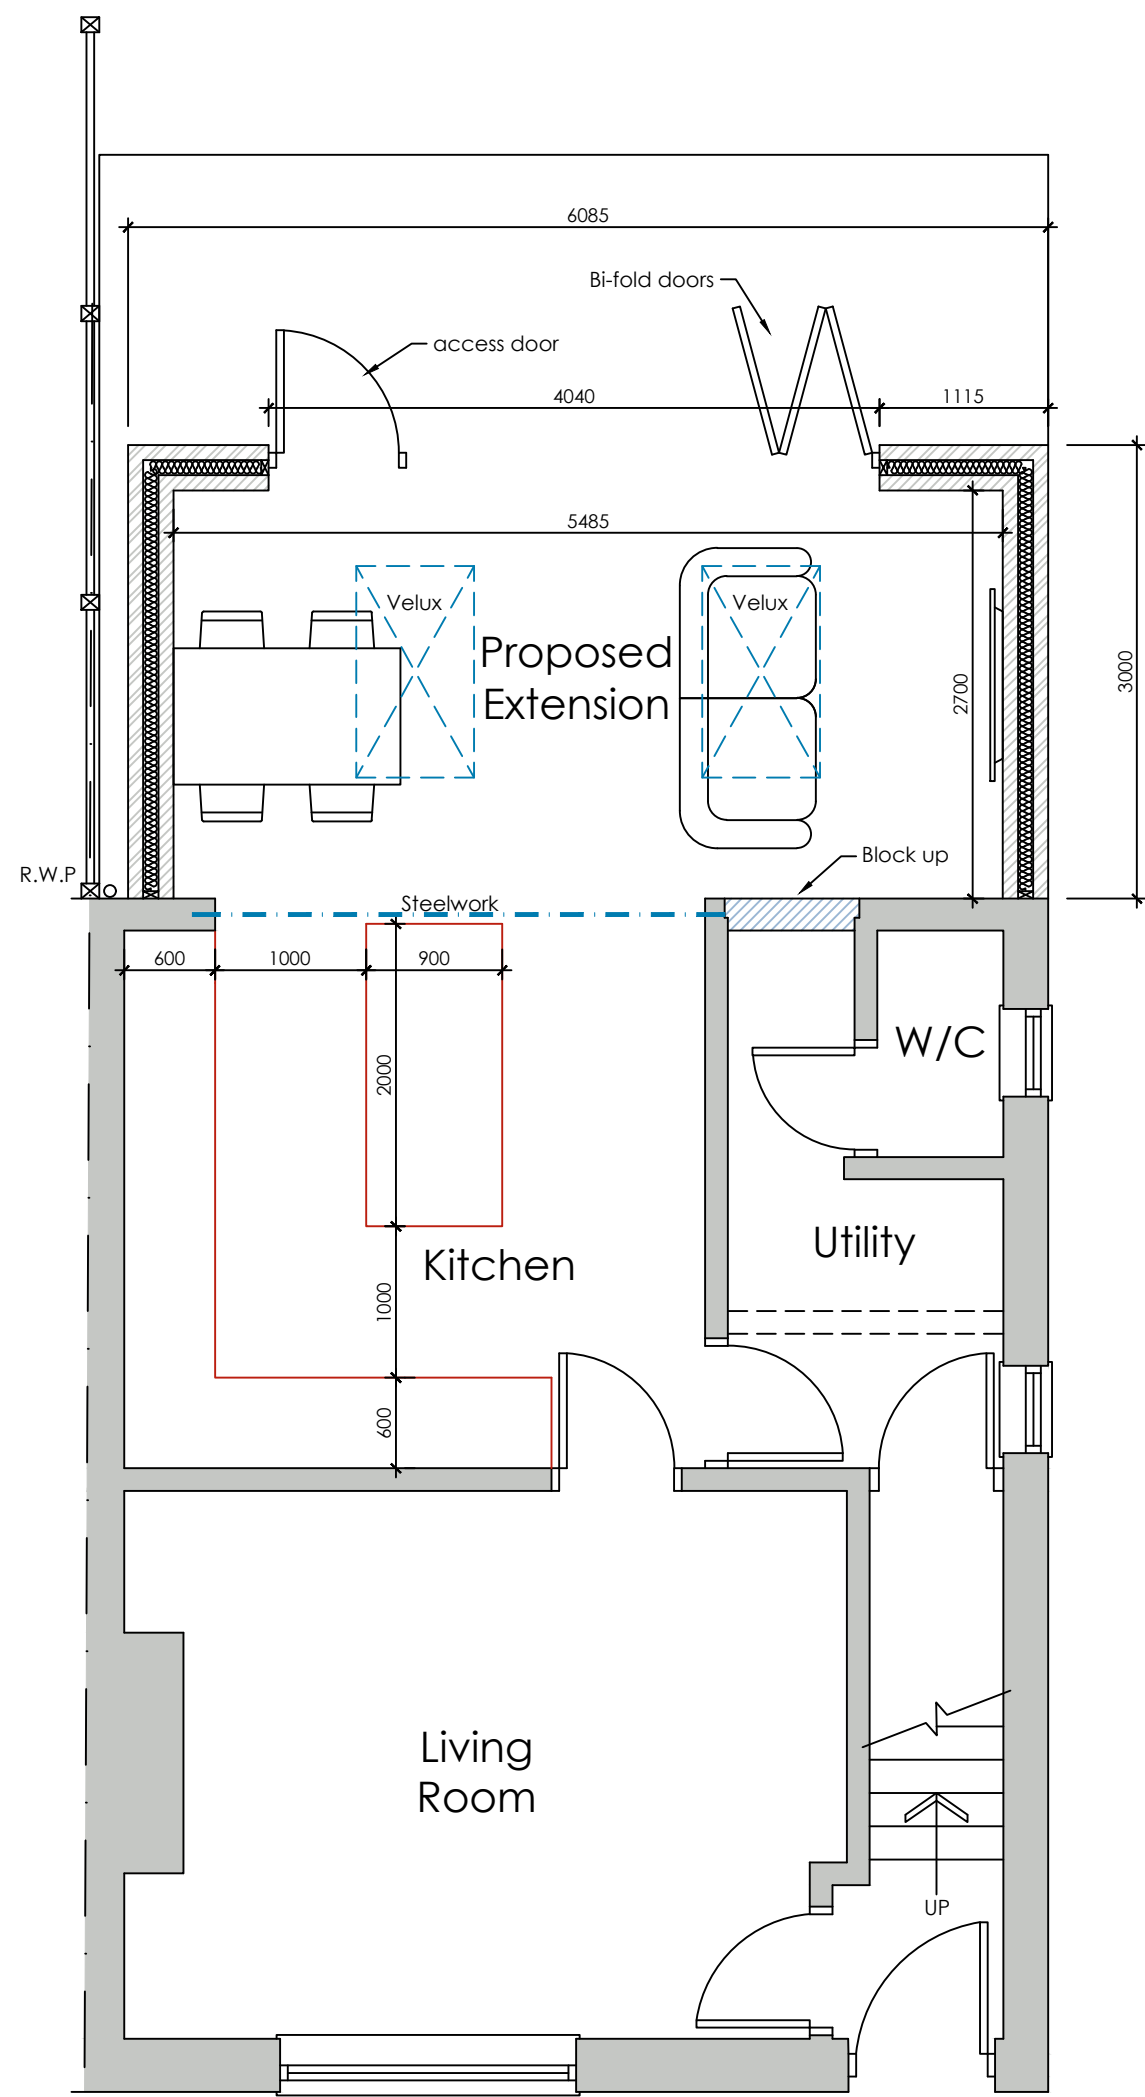

PROPOSED GROUND
FLOOR PLAN

SCALE 1:50



SITE PLAN
SCALE 1:1500



WhiteAgus
Architectural Services

OFFICE ONE,
DRILL HALL,
11 EASTGATE,
BARNLEY,
S70 2EU

Phone: 01226 208482
Email: info@whiteagus.co.uk
Web: www.whiteagus.co.uk

Project:
PROPOSED SINGLE STOREY EXTENSION AT
7 NEWTOWN GREEN, CUDWORTH
BARNLEY, S72 8DU

Client:
REECE BANKS

Drawing
Title:
PLANS & ELEVATIONS

Date:
MARCH 2025
Scale:
1:50 & 1:100 @ A1

Date	Suffix	Description	Date	Suffix	Description