




Rear Elevation


Side Elevation

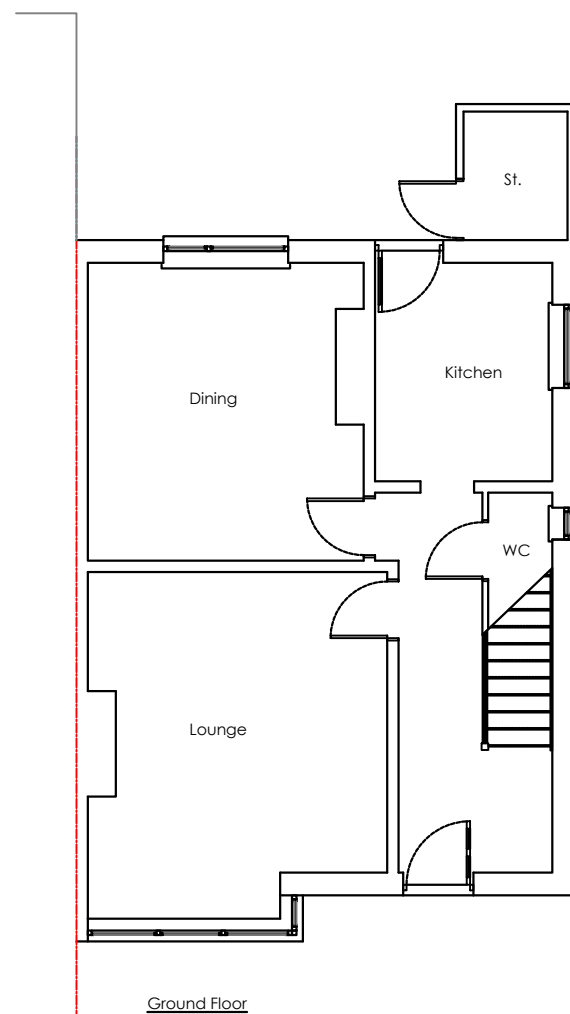

Ground Floor



Location Plan 1:1250

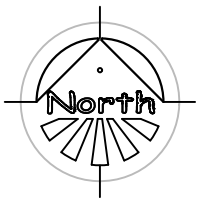


Planning drawings only - Not to be used for construction purposes.

Client	
Project 136 Rotherham Road, Barnsley	
Title Existing Elevations & Plan	
Scale 1:100 @ A3	Date
Drawn AC	Checked
Drawing No.	Rev.




ARCHITECTURAL SERVICES FOR DOMESTIC
EXTENSIONS, ALTERATIONS AND NEW BUILDS


01924 663241 / 07837 804088
andy@spacium.co.uk
www.spacium.co.uk

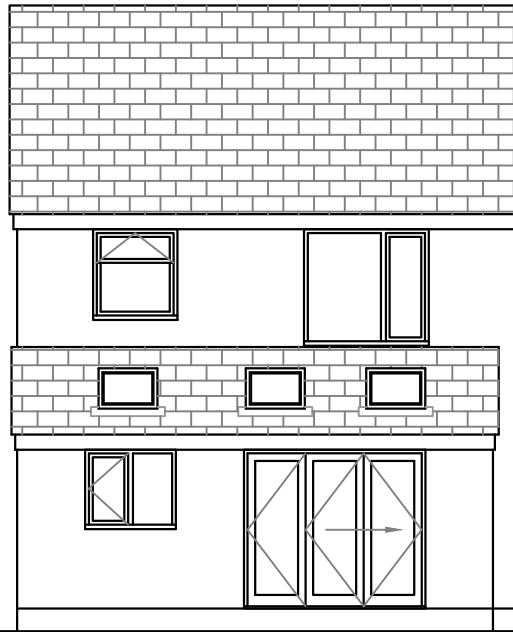


Rear Elevation

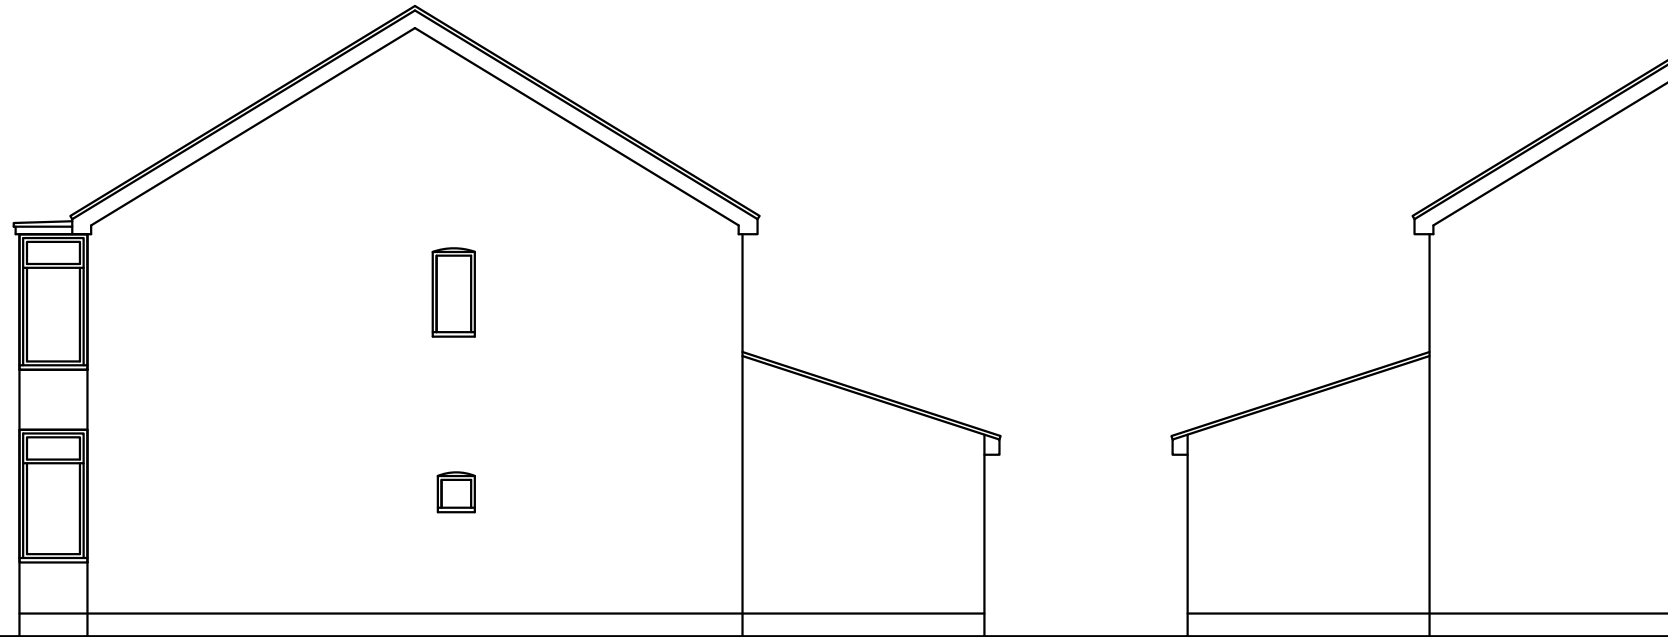


Side Elevation

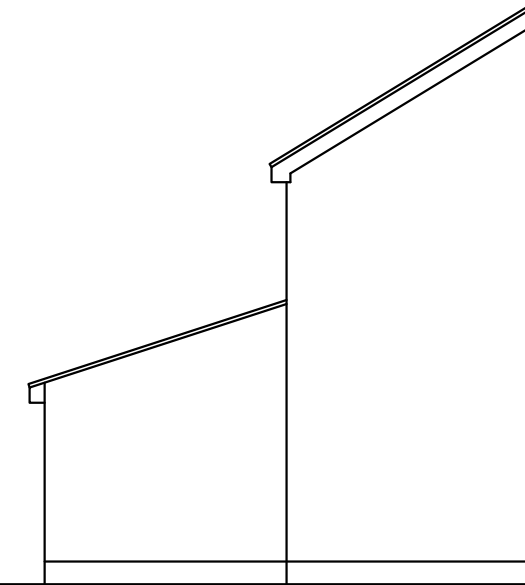

Side Elevation

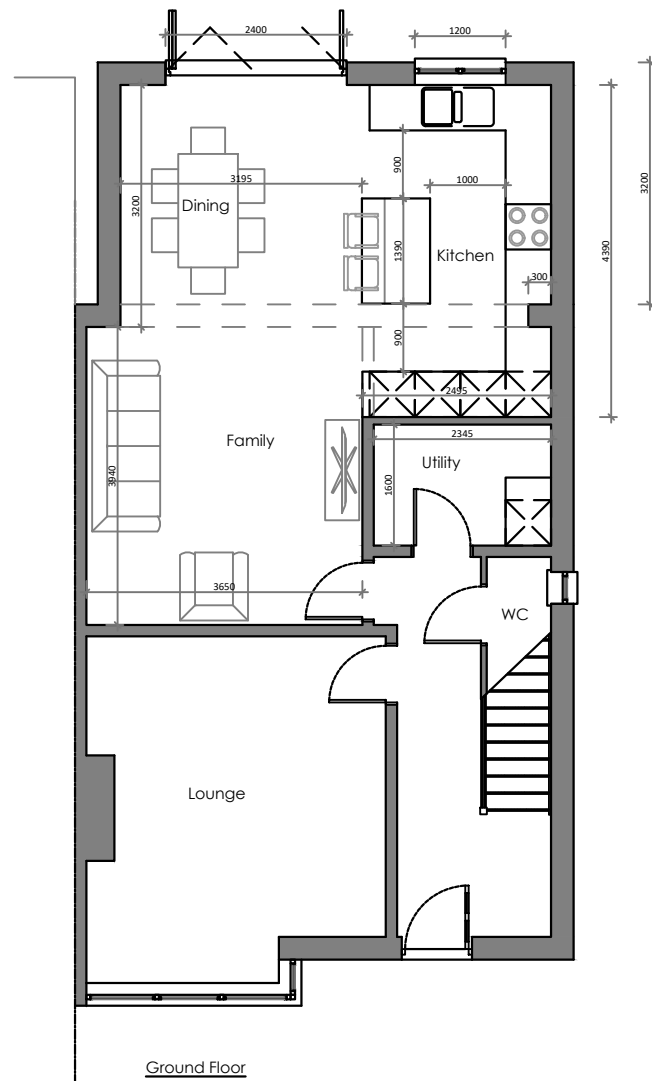

Block Plan 1:500

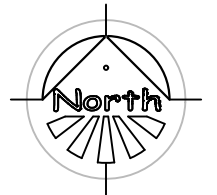

Planning drawings only - Not to be used for construction purposes.

Client	
Project	
136 Rotherham Road, Barnsley	
Title	
Proposed Elevations & Plan	
Scale	Date
1:100 @ A3	
Drawn	Checked
AC	
Drawing No.	Rev.

SPACIUM
ARCHITECTURE

ARCHITECTURAL SERVICES FOR DOMESTIC
EXTENSIONS, ALTERATIONS AND NEW BUILDS

01924 663241 / 07837 804088
andy@spacium.co.uk
www.spacium.co.uk