
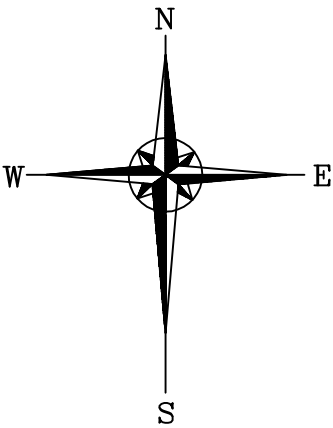


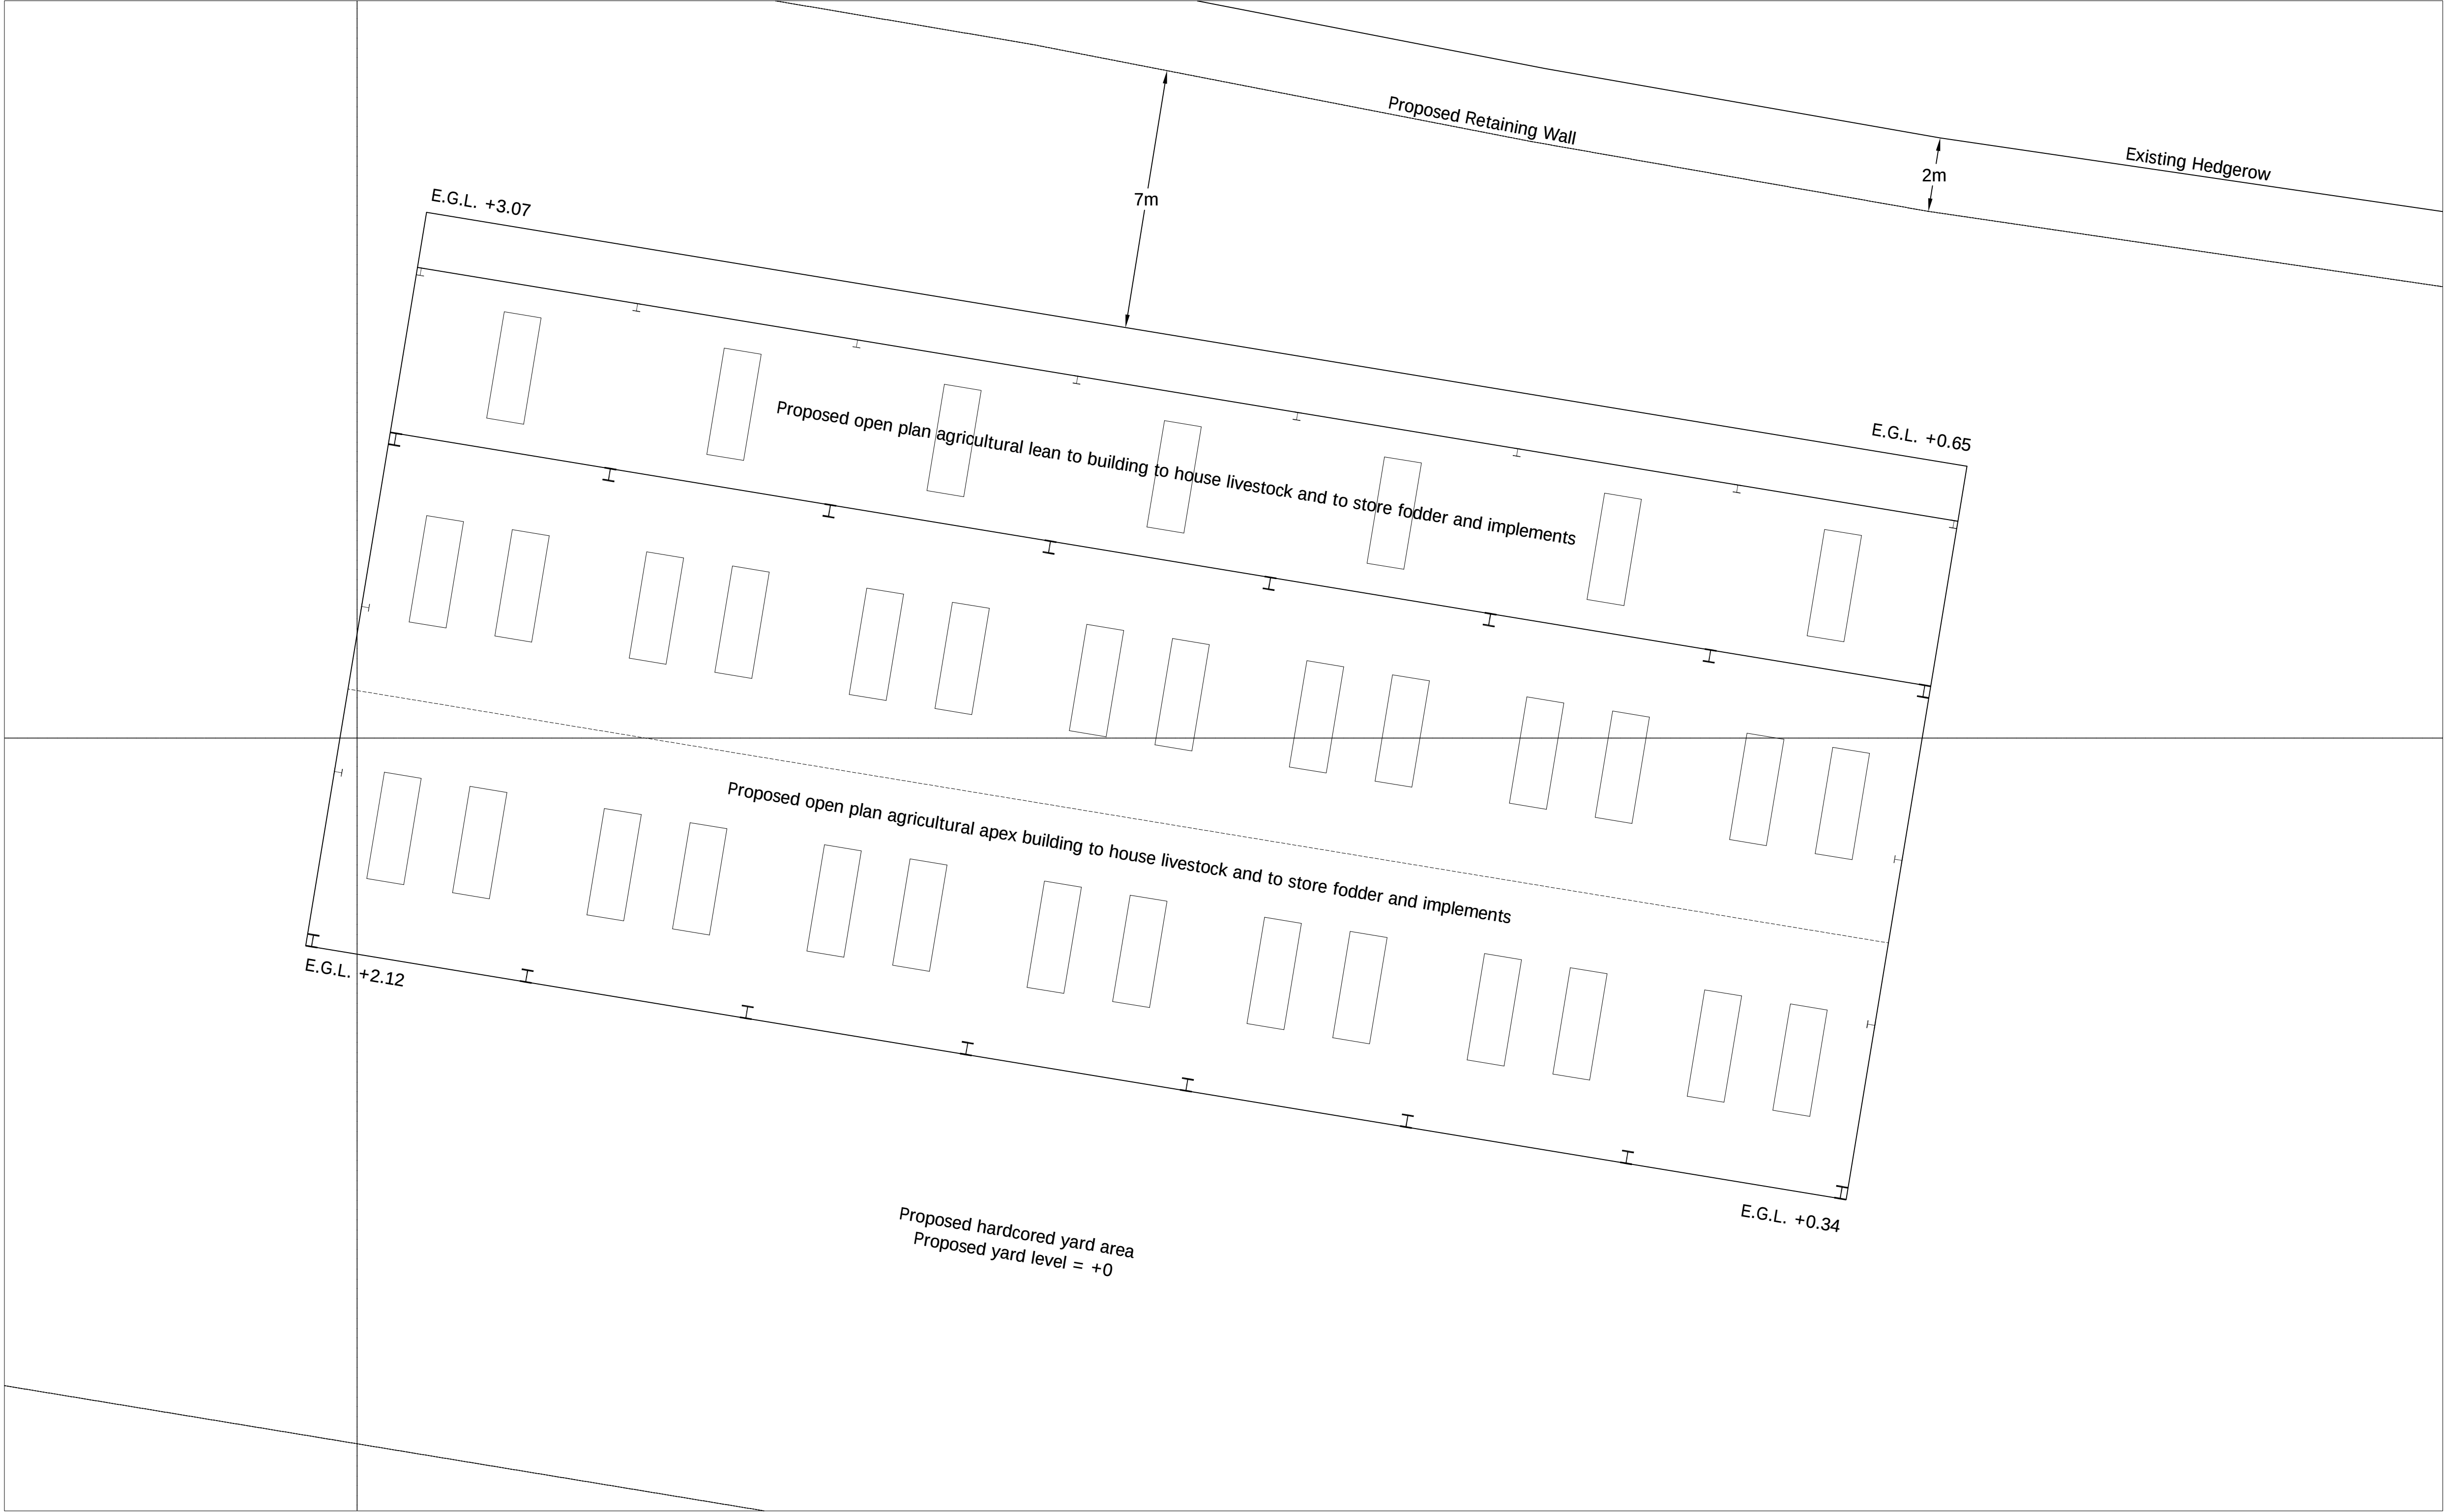

Rev.	Revision Description	Drn	Chkd	Appd	Date		
© Copyright							
A & H STRUCTURES LTD							
Narlow Works, Thorpe, ASHBOURNE. DE6 2AT Tel: 01335 350419 Fax: 01335 350533							
Client: Mr & Mrs Saynor Highwood Farm, Off Shay Lane, Walton, Wakefield. WF2 6PR							
Project: Proposed Agricultural Building At Land South of Wood Nook Farm, Hood Green, Barnsley. S75 3HA							
Title: Roof Plan							
Drawn by: Dianne Brown		Designed by:		Checked:			
Date: 15/03/2016		Index No.:		Approved:			
Scales: 1:100 @ A1							
Drawing No: 1123-005					Revision		