



**Front Elevation**  
1 : 100




**Right Side Elevation**  
1 : 100

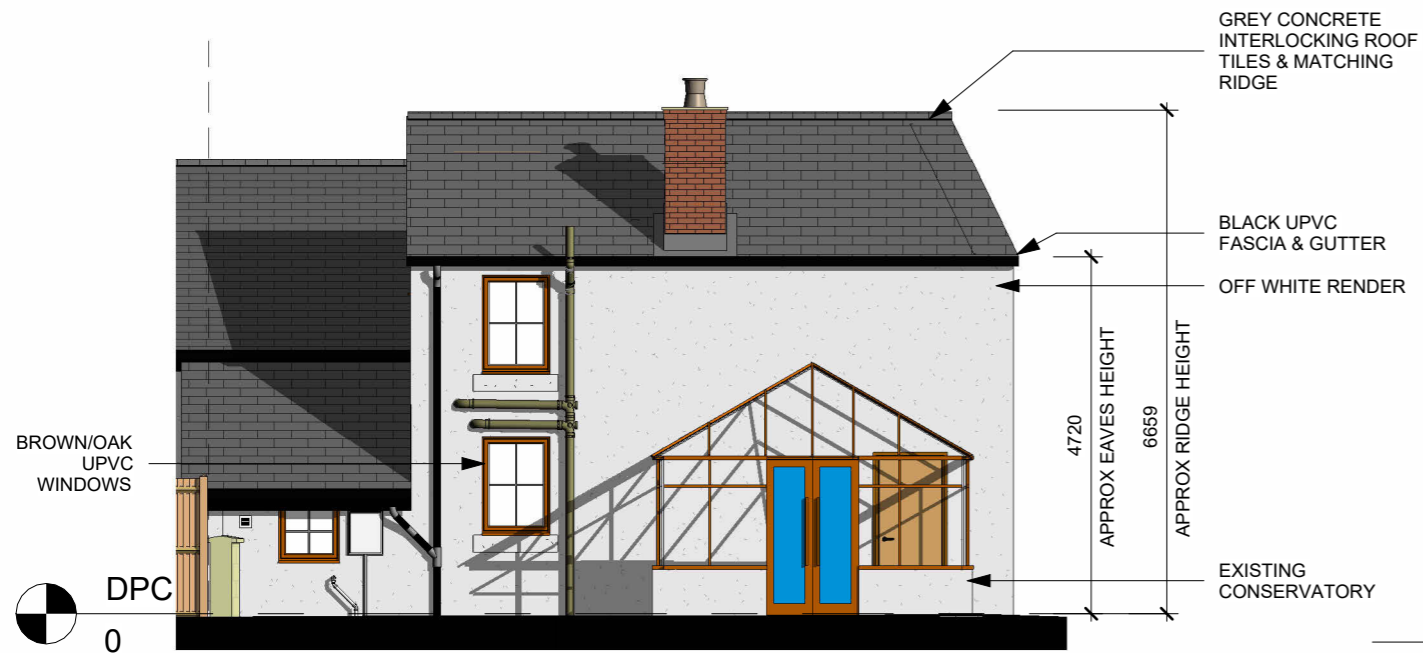

**Rear Elevation**  
1 : 100

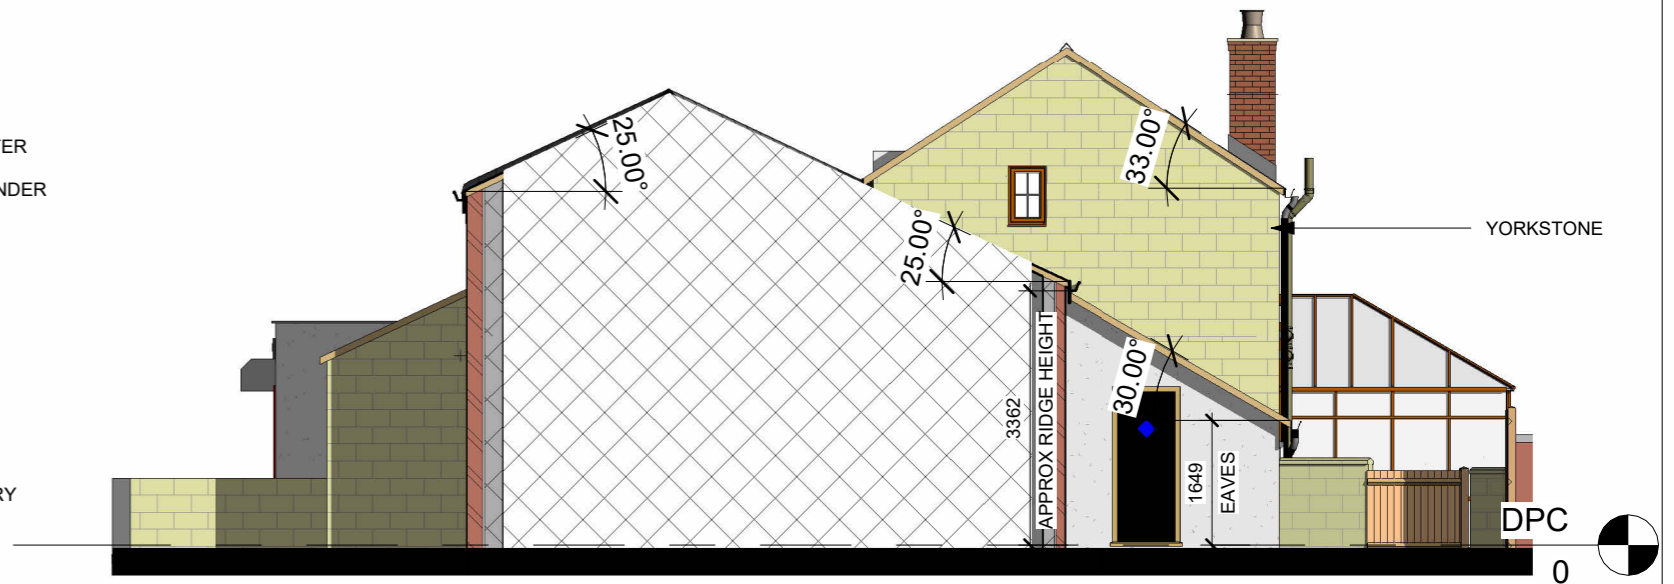

**Left Side Elevation**  
1 : 100

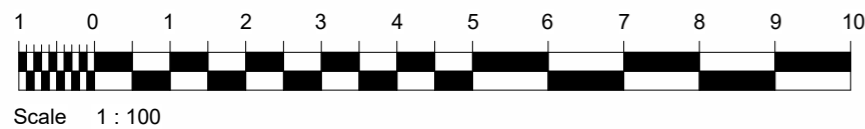

Project Title  
**HAMZA LOHDI**  
**CHANGE OF USE & REMODEL**  
**59 CHURCH ST, DARTON. S75 5HQ**

Drawing Title  
**Existing Elevations**

Revision Note:  
 Issued for Planning Permission

Scale	Drawn By	Date
1 : 100	BN	01/05/24

Drawing No.	Revision
A101	B

**NORTH CONSTRUCTION:**  
**DESIGN & BUILD**  
*from conception to completion*  
 26 Church St.  
 Gawber  
 S.Yorks  
 S75 2RH  
 Tel: 01226 828972  
 Mob: 07974116241

CONTRACTORS MUST CHECK ALL DIMENSIONS ON SITE. ONLY FIGURED DIMENSIONS TO BE WORKED FROM. DISCREPANCIES MUST BE REPORTED TO THE DESIGN OFFICE BEFORE PROCEEDING

ORIGINAL SHEET SIZE A3 - DO NOT SCALE FROM THIS DRAWING