




Notes:  
 • This drawing is copyright  
 • Do not scale dimensions from this drawing.  
 • This drawing is to be read in conjunction with all other relevant drawings.  
 • All discrepancies on this drawing are to be reported to the architect.  
 • Do not modify any element of this drawing.  
 • Use drawing only for purpose(s) issued.  
 North Sign / Key Plan

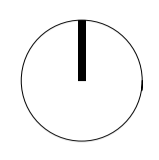

0 4m 8m 12m 16m  
 1:200 Scale @ A1, 1:400 Scale @ A3

The following external model files are included within this drawing:

- Planning application
- BMBC The Glassworks Development

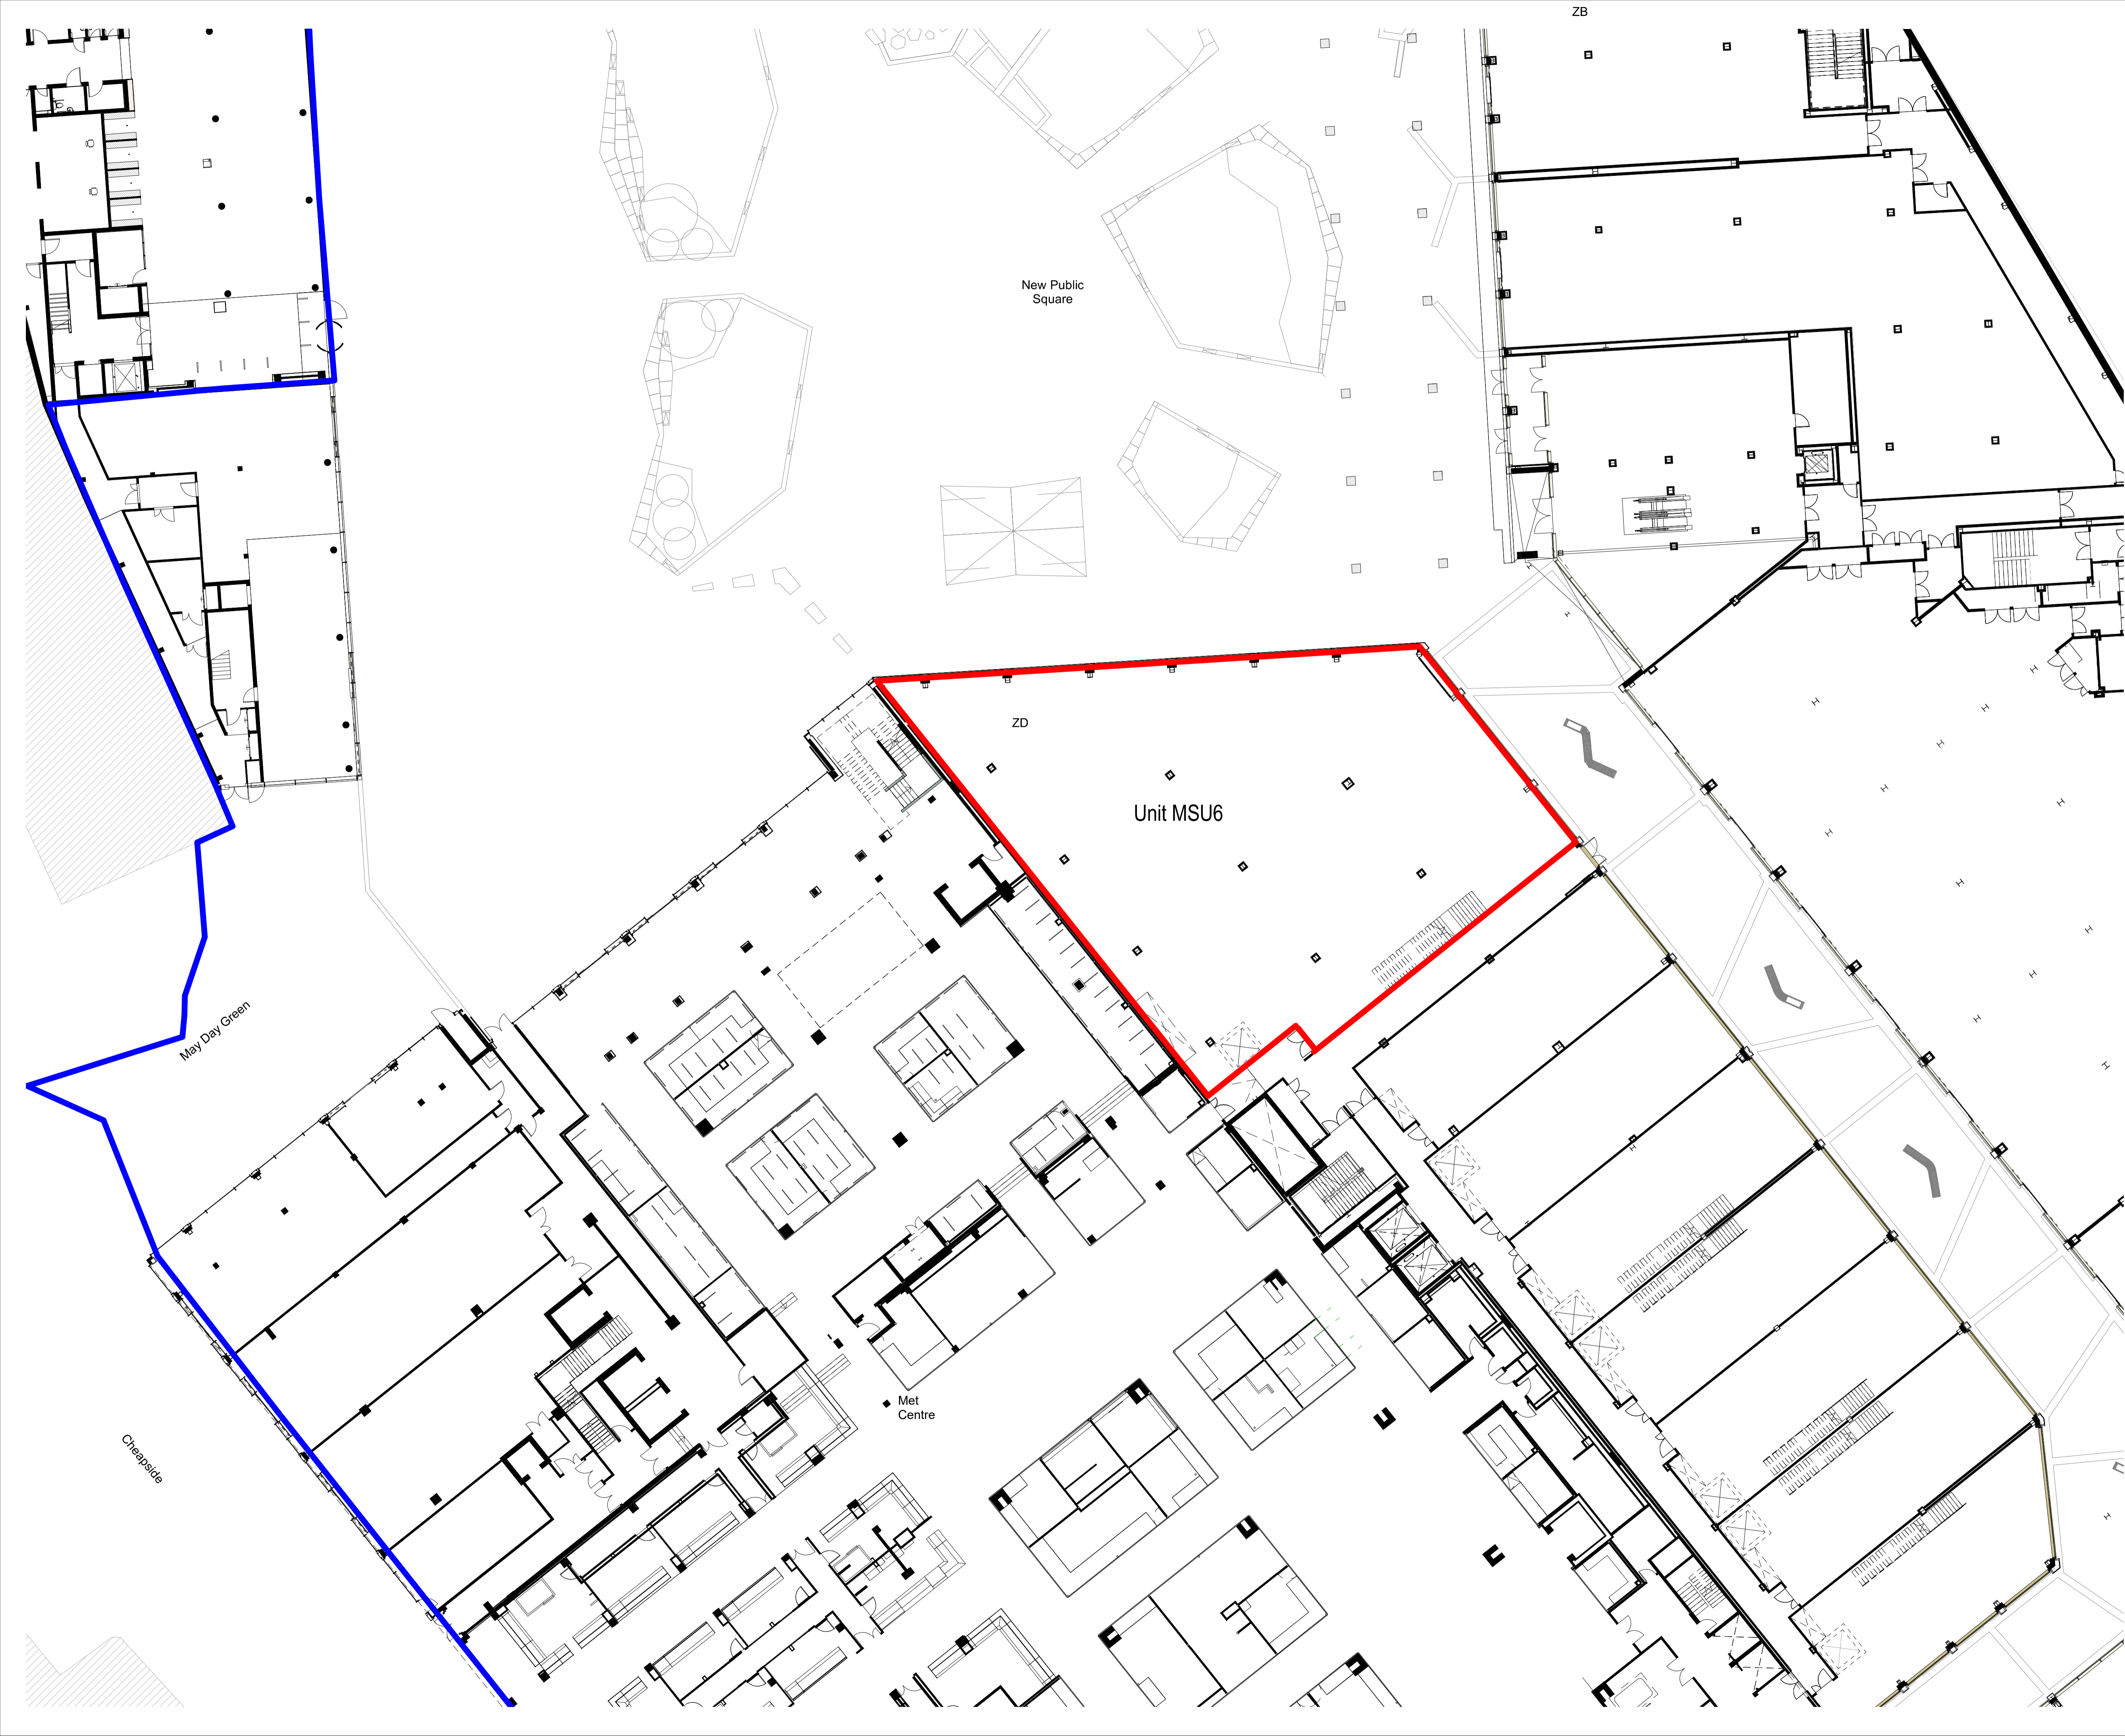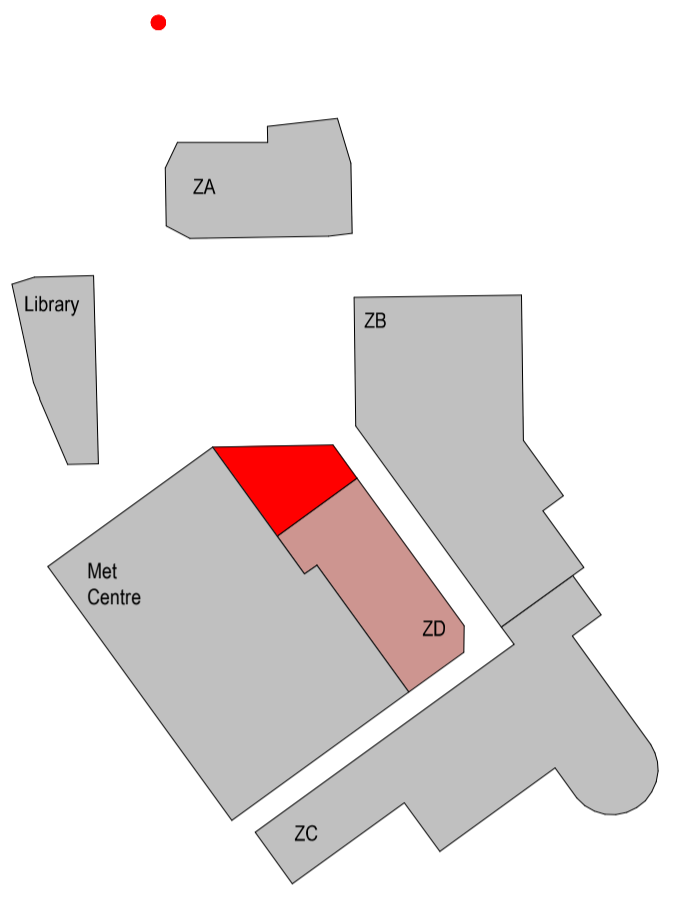

PO1	13/07/20	Issued for planning	TB	EA
Rev	Date	Revision Notes	Drawn	Review

Client:  
 Barnsley Metropolitan Borough Council



Project:  
 The Glass Works, Barnsley

Drawing Title:  
 Unit MSU6 - Site Plan

Job Number 50727	Date Created	PAS 1192 Status Code
Scale@A1 1:200	Purpose Planning	
Drawing Number BGW2-IBI-ZD-GF-SP-A-F100-MSU6-0002	Revision PO 1	