


Notes:

Copyright Reserved. This drawing must only be used for the client and location specified in the title block. It may not be copied by any third party without prior written consent from Walker Associates.

This drawing is only for the purposes described below and must not be used for any other purpose.

Do not scale from this drawing, all dimensions are in millimetres unless otherwise stated and should be considered as guides subject to on-site confirmation.

Prior to any work on site Walker Associates. must be contacted to check the validity of the drawing.

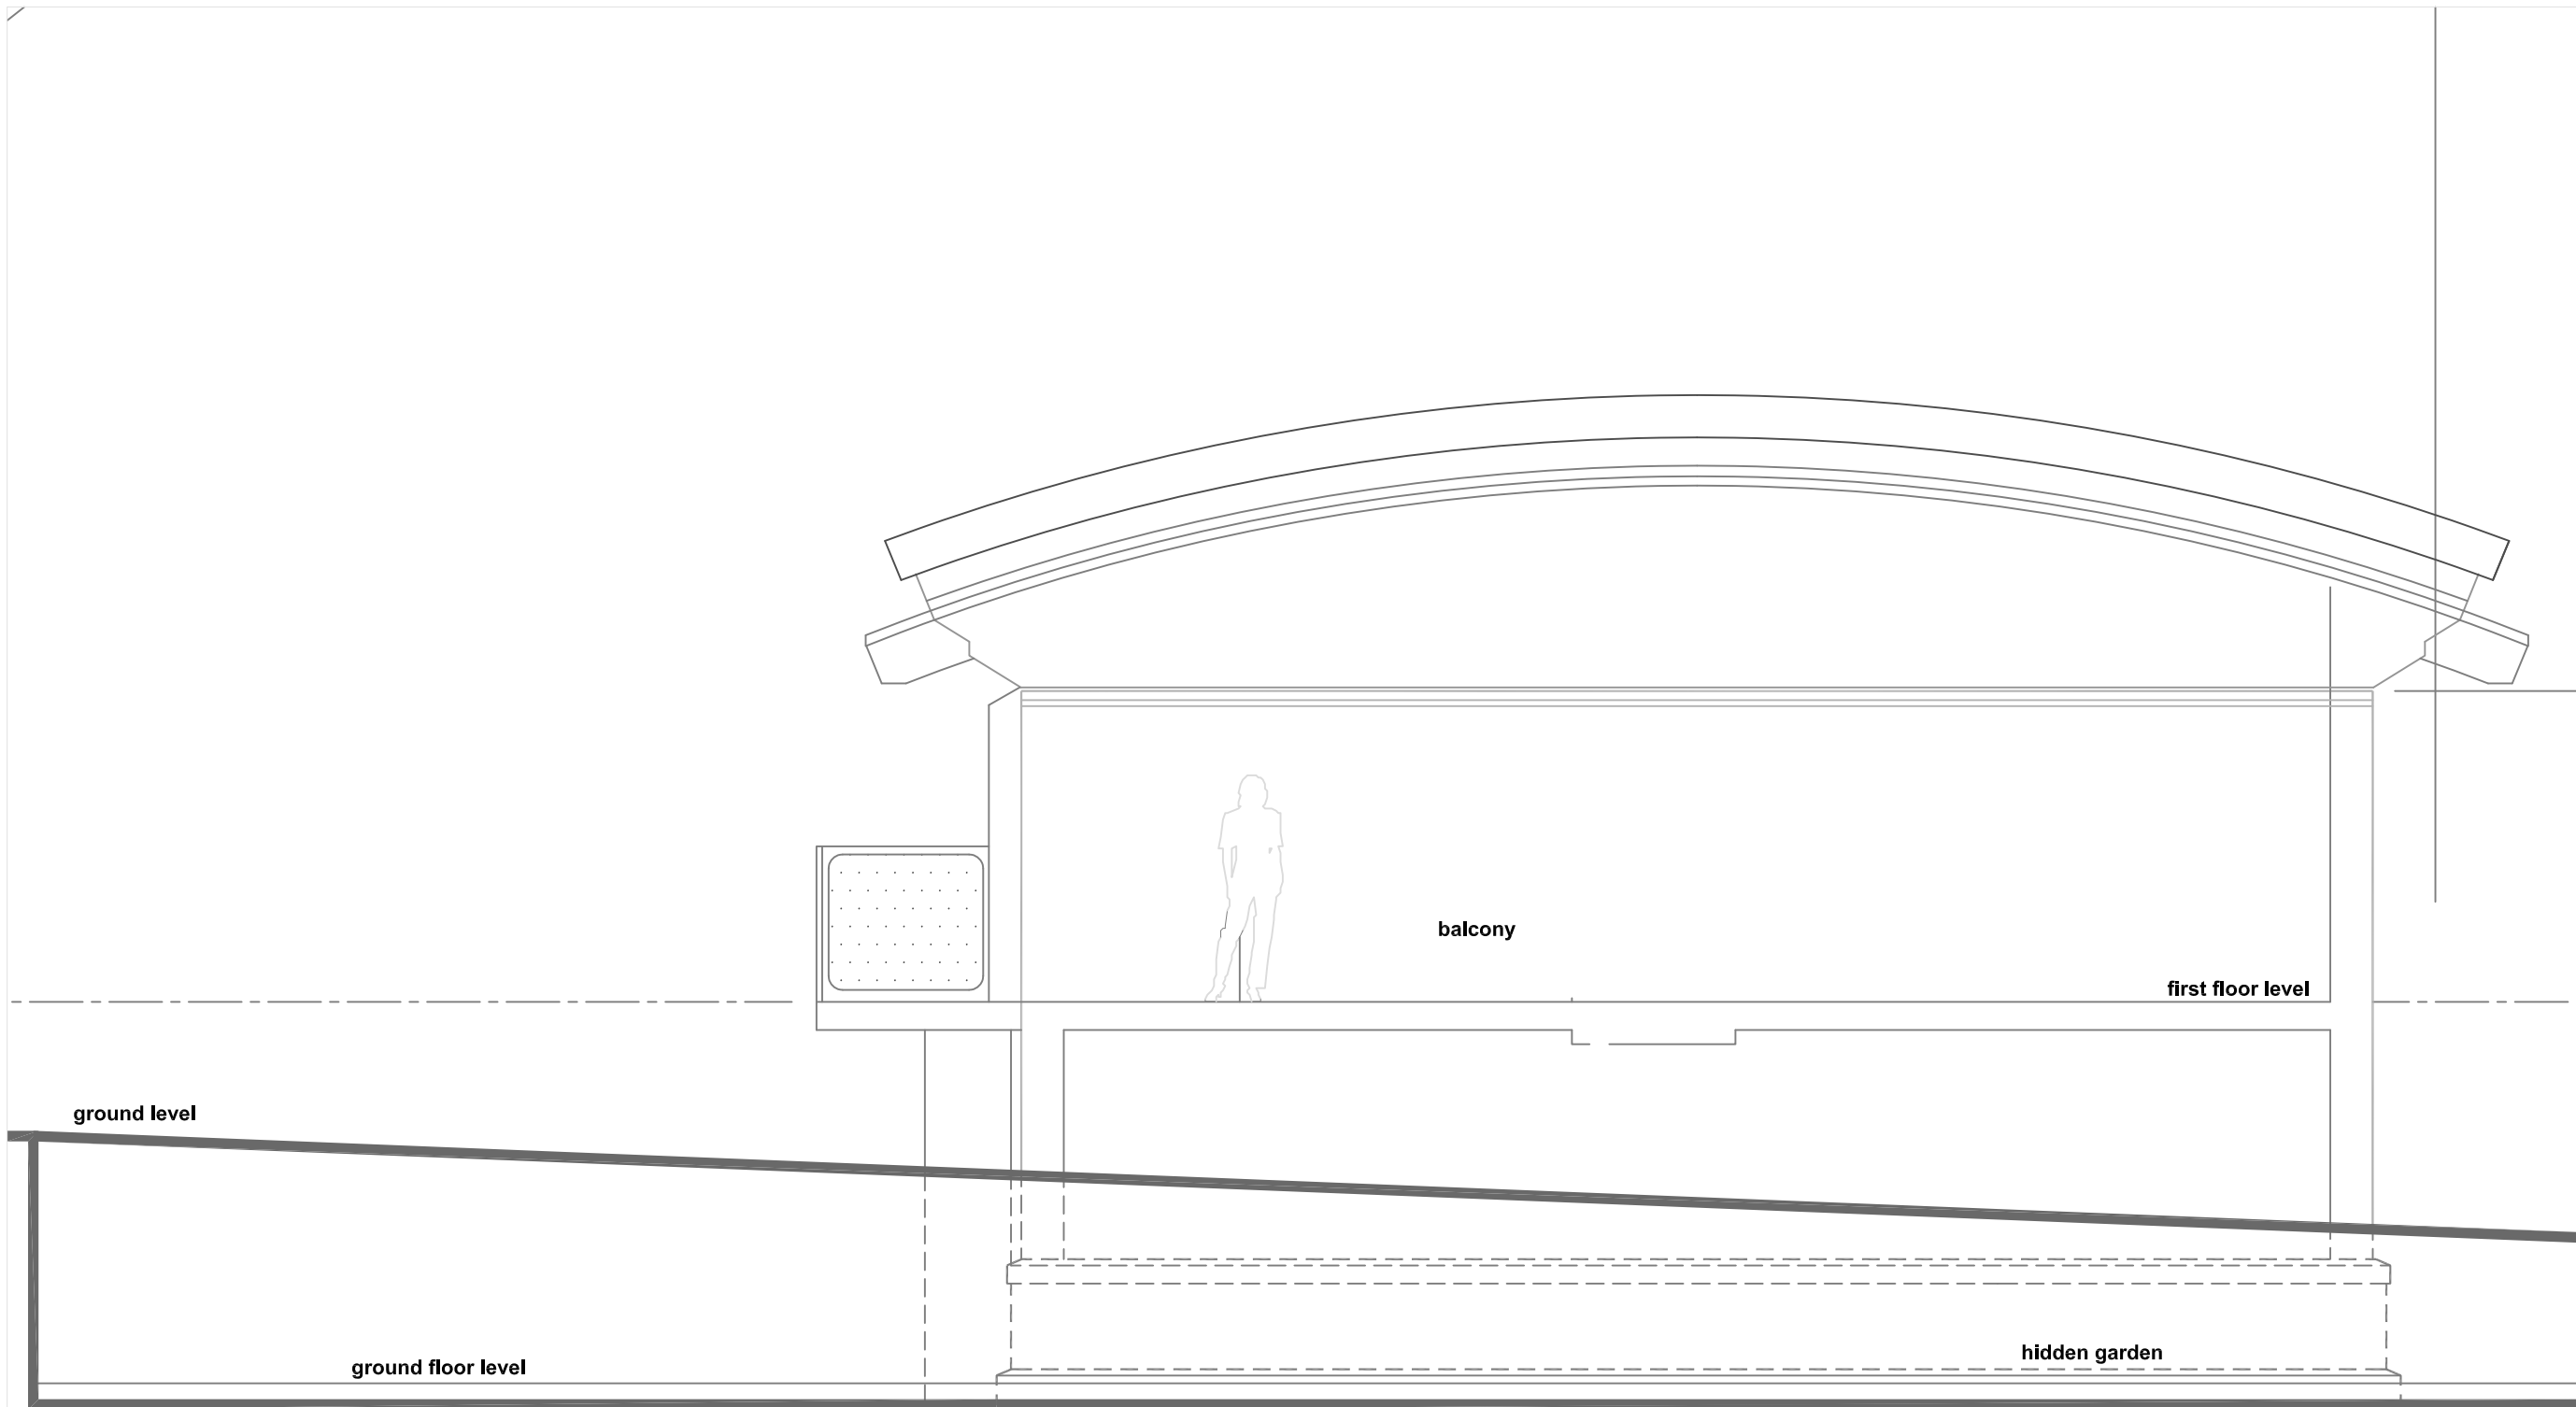

Rev	Date	Amendment	By

PLANNING 01

Client:
Mr & Mrs H Taylor
Cathill Hall Mews
Firs Lane
Hoylandswalne

Job:
New Eco Dwelling

Drawing Title:
East Elevation

Drawing No:
WA 026/P 01/207

Scale:
1:50 @ A3

Date:
Nov 2013

Drawn By:
mlw



5 New Hagg,
Oldfield Road,
Honley, Holmfirth,
Huddersfield,
West Yorkshire,
HD9 6RN

Tel: 01484 303800
Email:
enquiries.walkerassociates@gmail.com

East Elevation

scale 1:50