


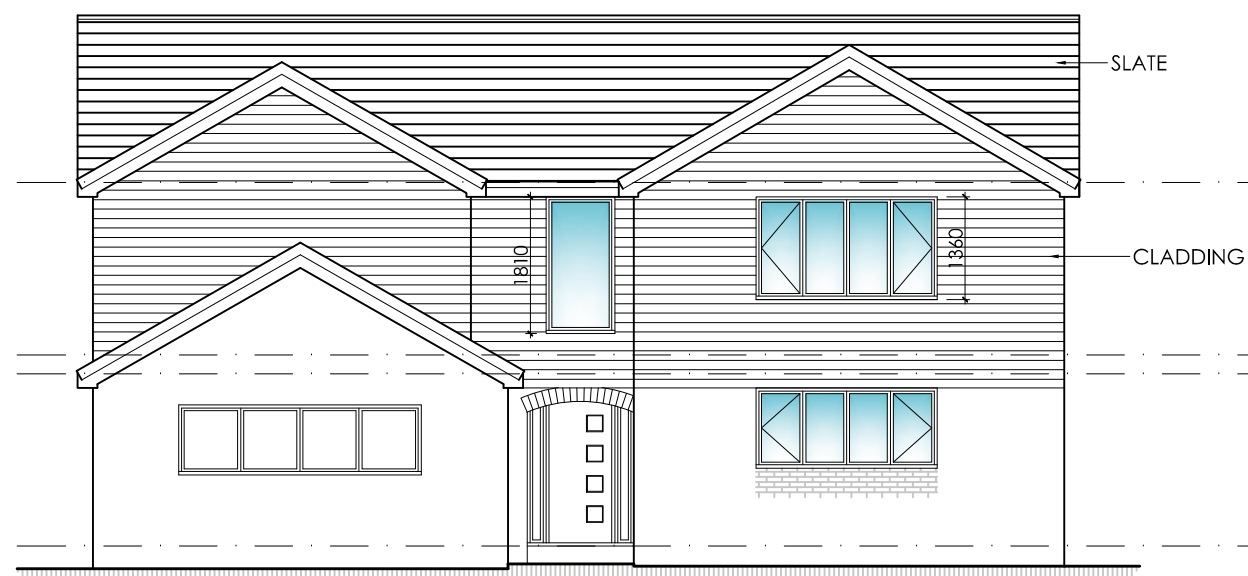


PROPOSED
FRONT ELEVATION
SCALE 1:100




PROPOSED
SIDE ELEVATION
SCALE 1:100




PROPOSED
REAR ELEVATION
SCALE 1:100

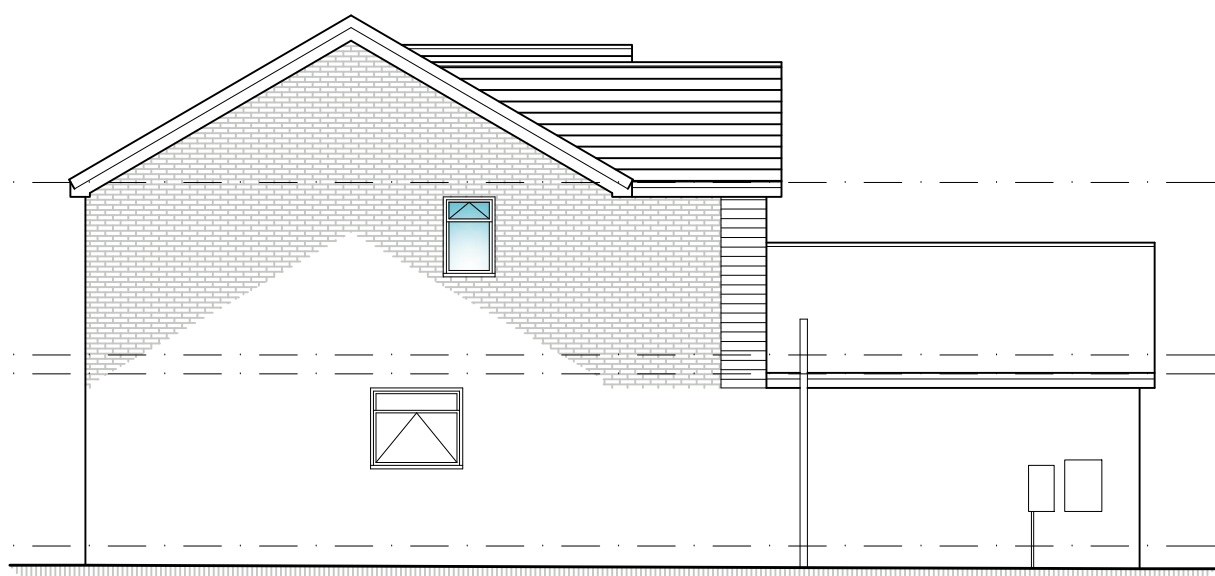


PROPOSED
SIDE ELEVATION
SCALE 1:100

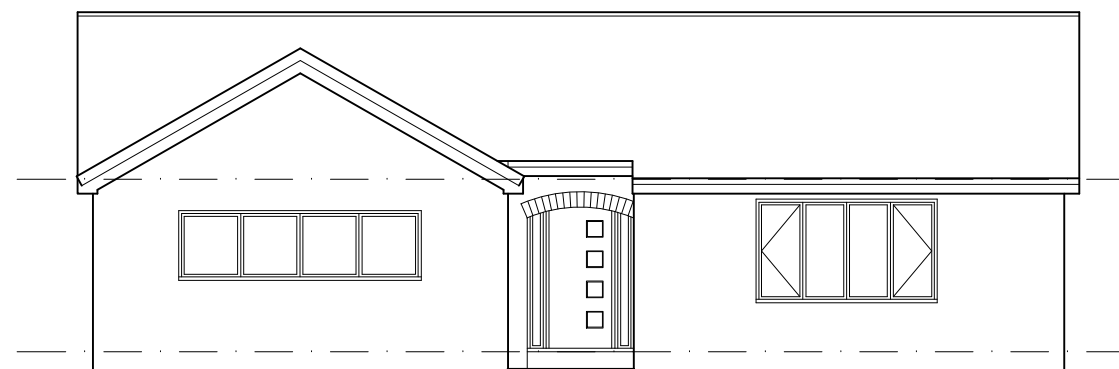


EXISTING
FRONT ELEVATION
SCALE 1:100

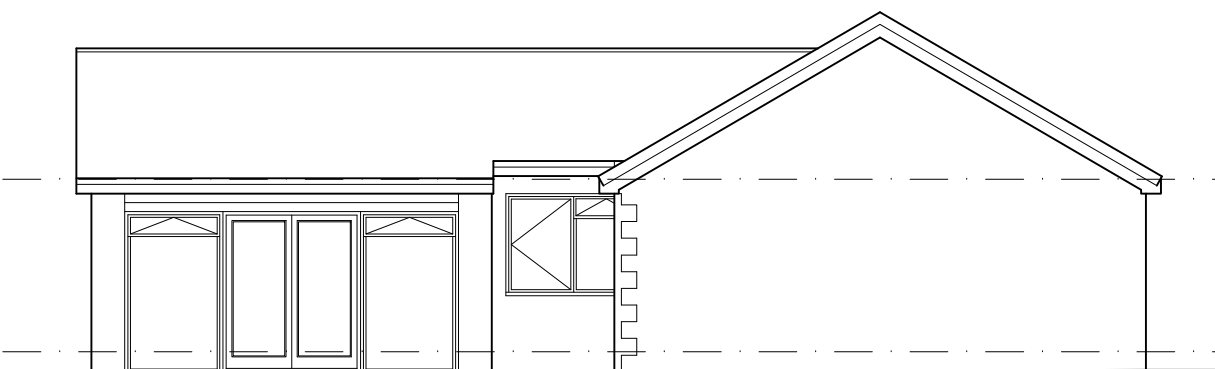


EXISTING
SIDE ELEVATION
SCALE 1:100

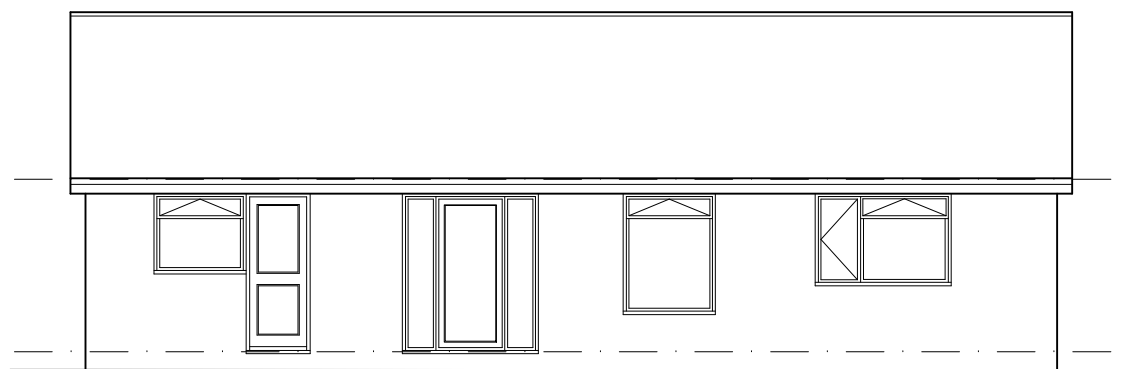


EXISTING
REAR ELEVATION
SCALE 1:100

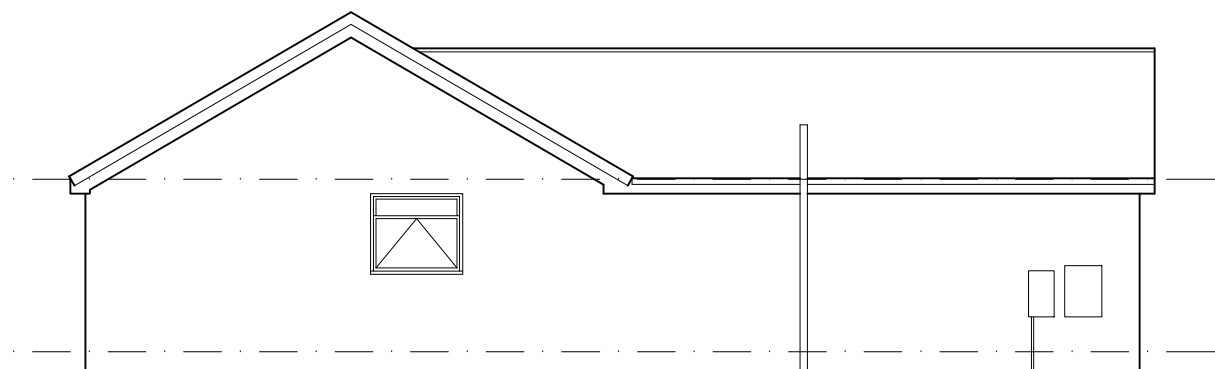


EXISTING
SIDE ELEVATION
SCALE 1:100

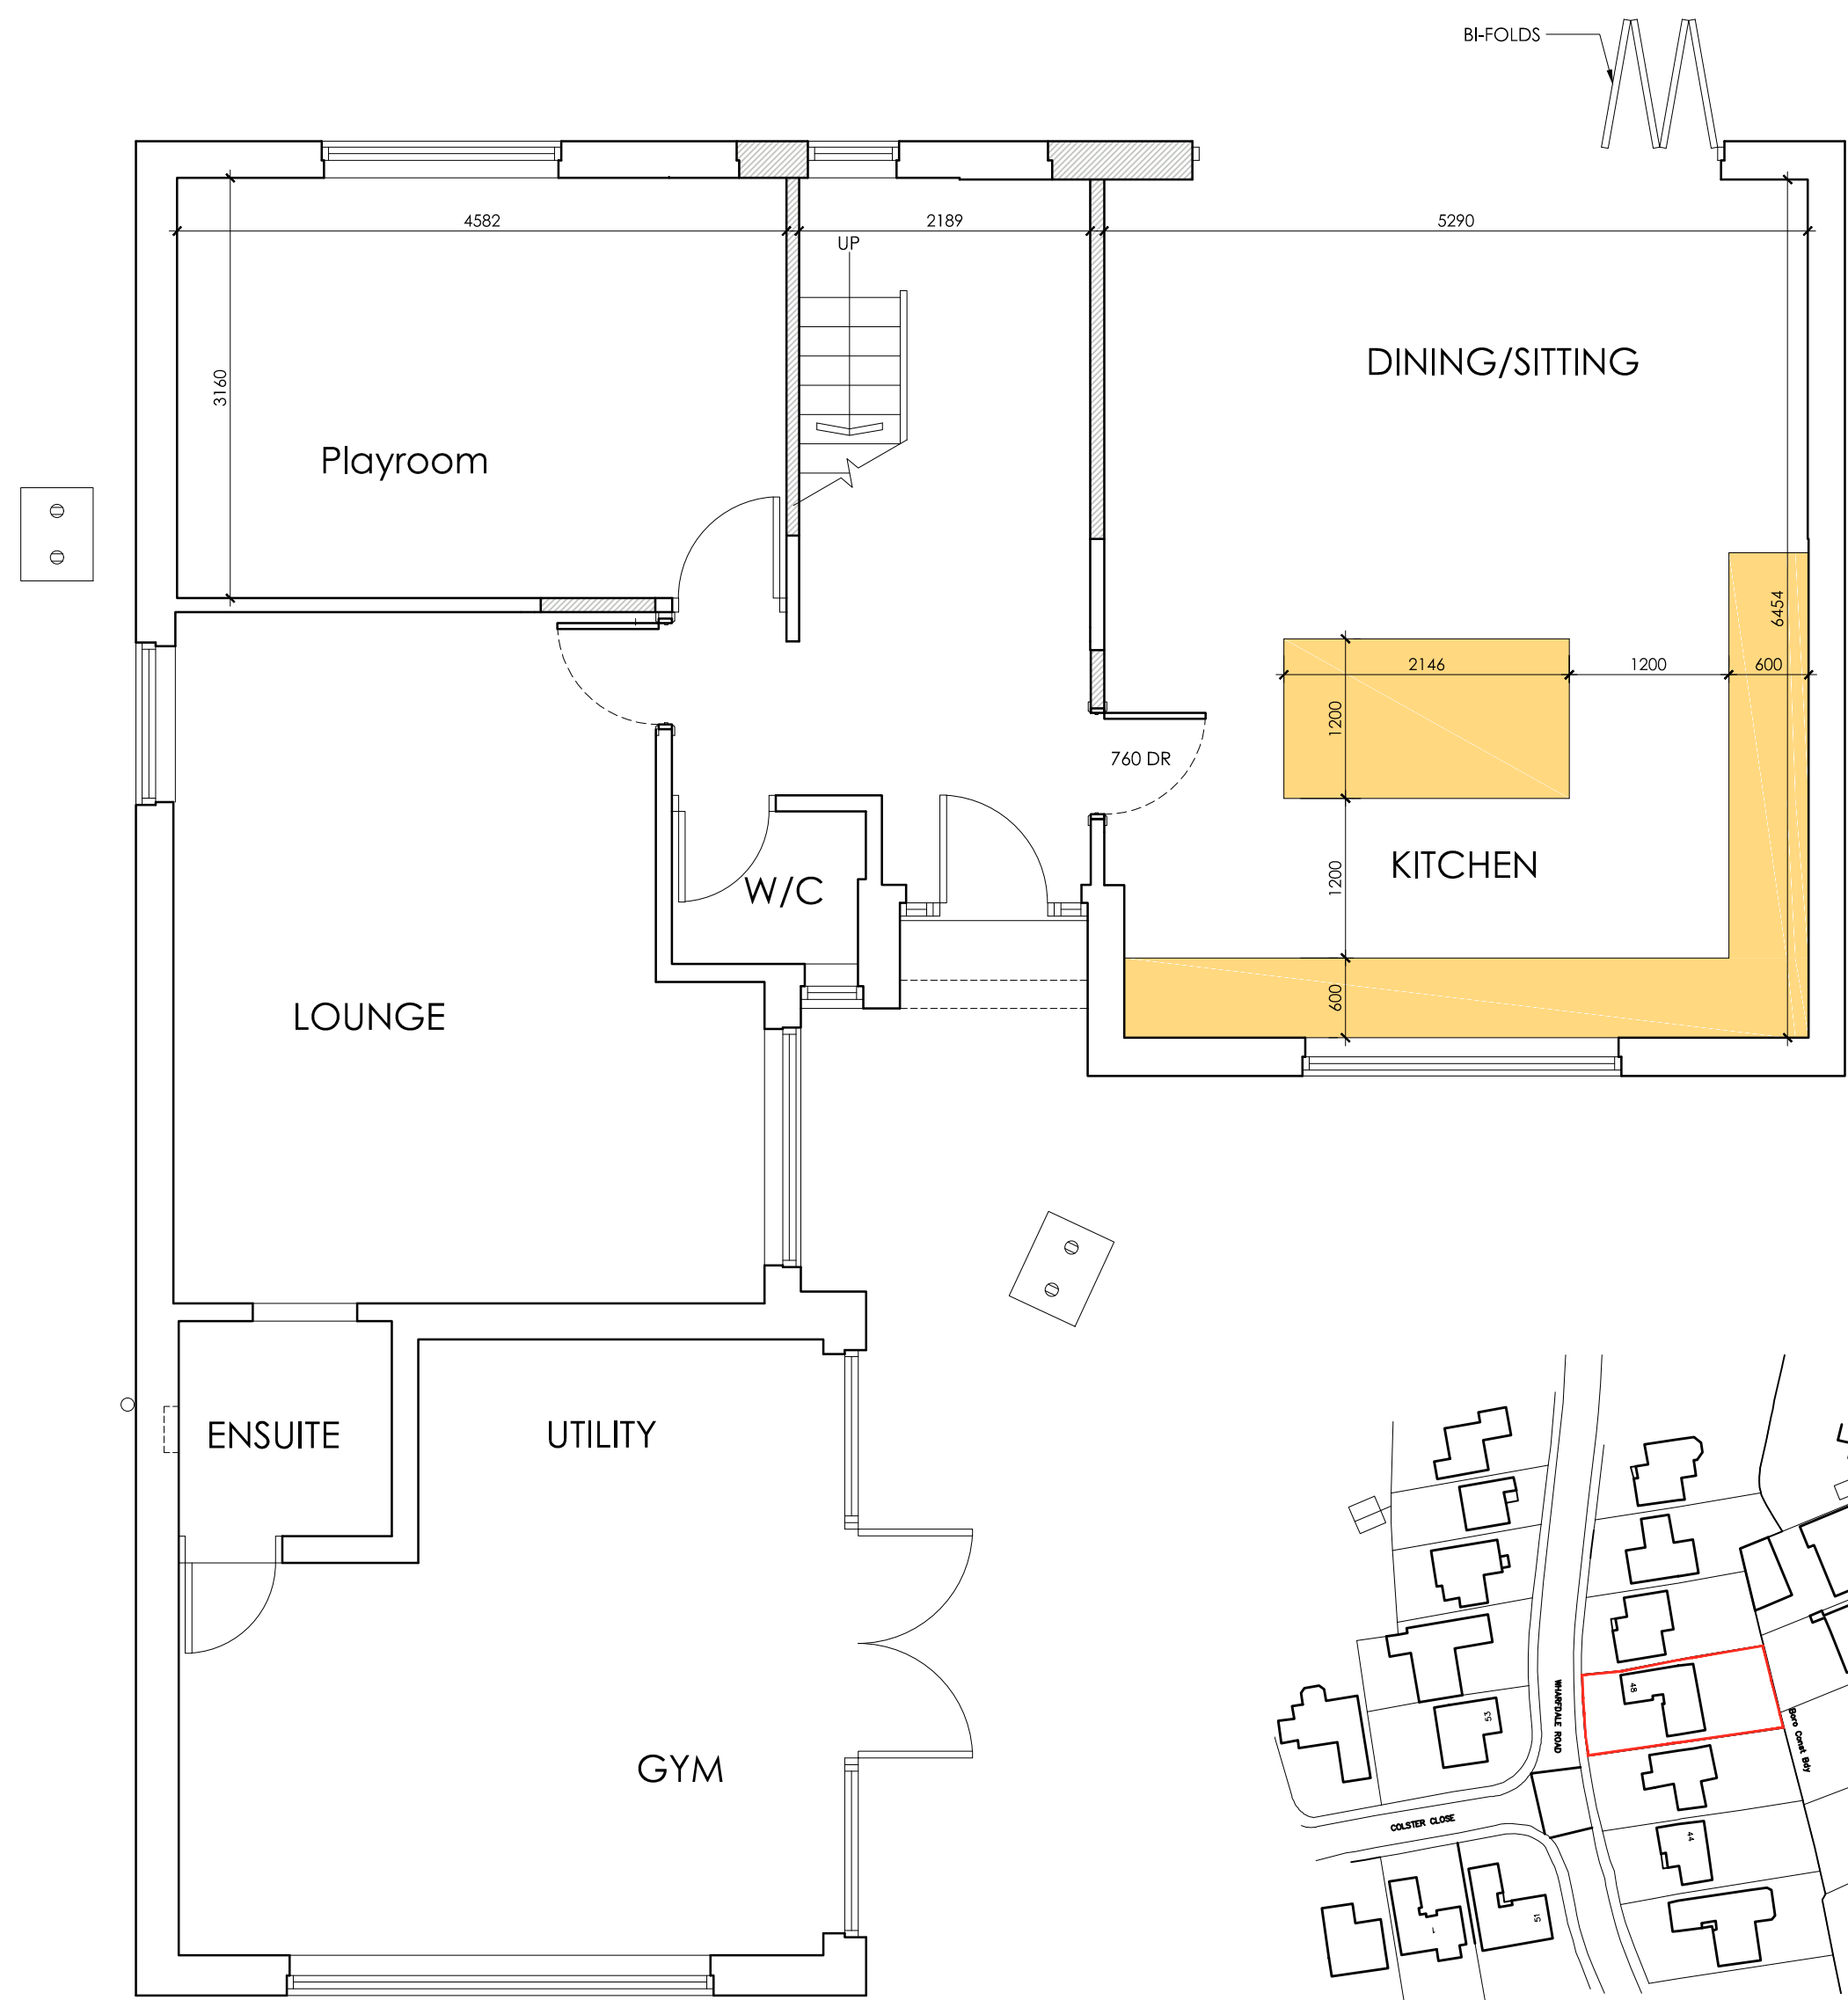


PROPOSED GROUND
FLOOR PLAN
SCALE 1:50

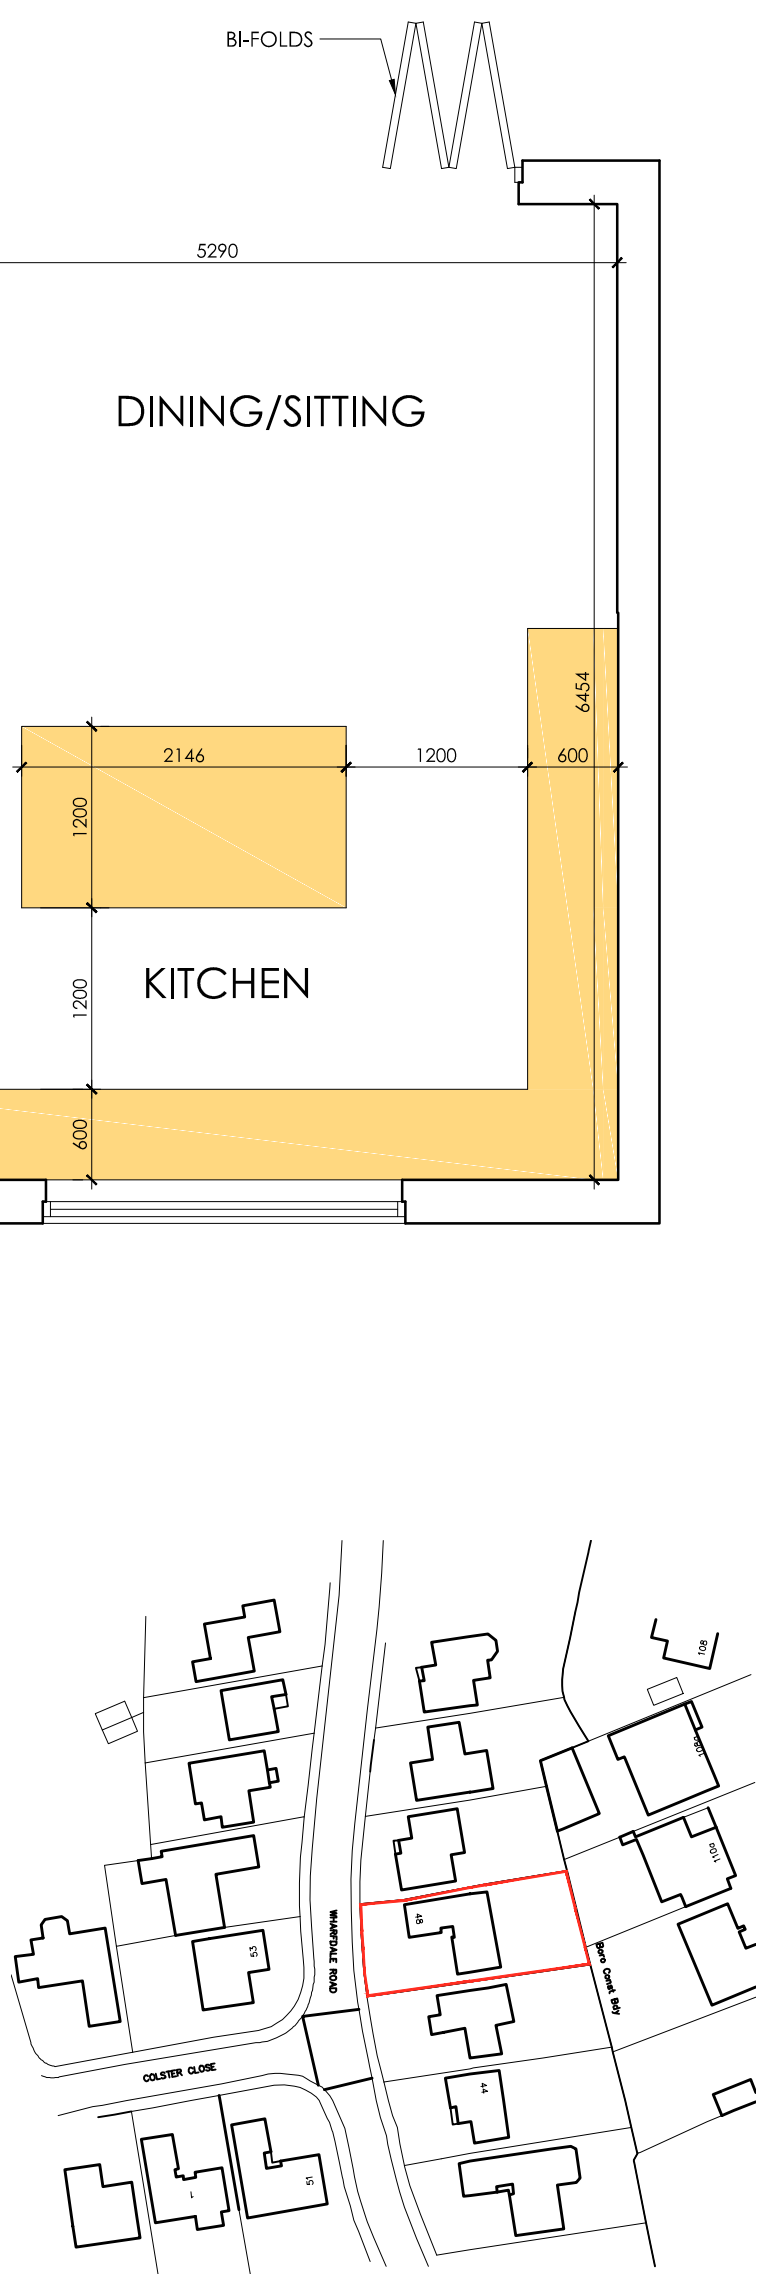

LOCATION PLAN
SCALE 1:1250

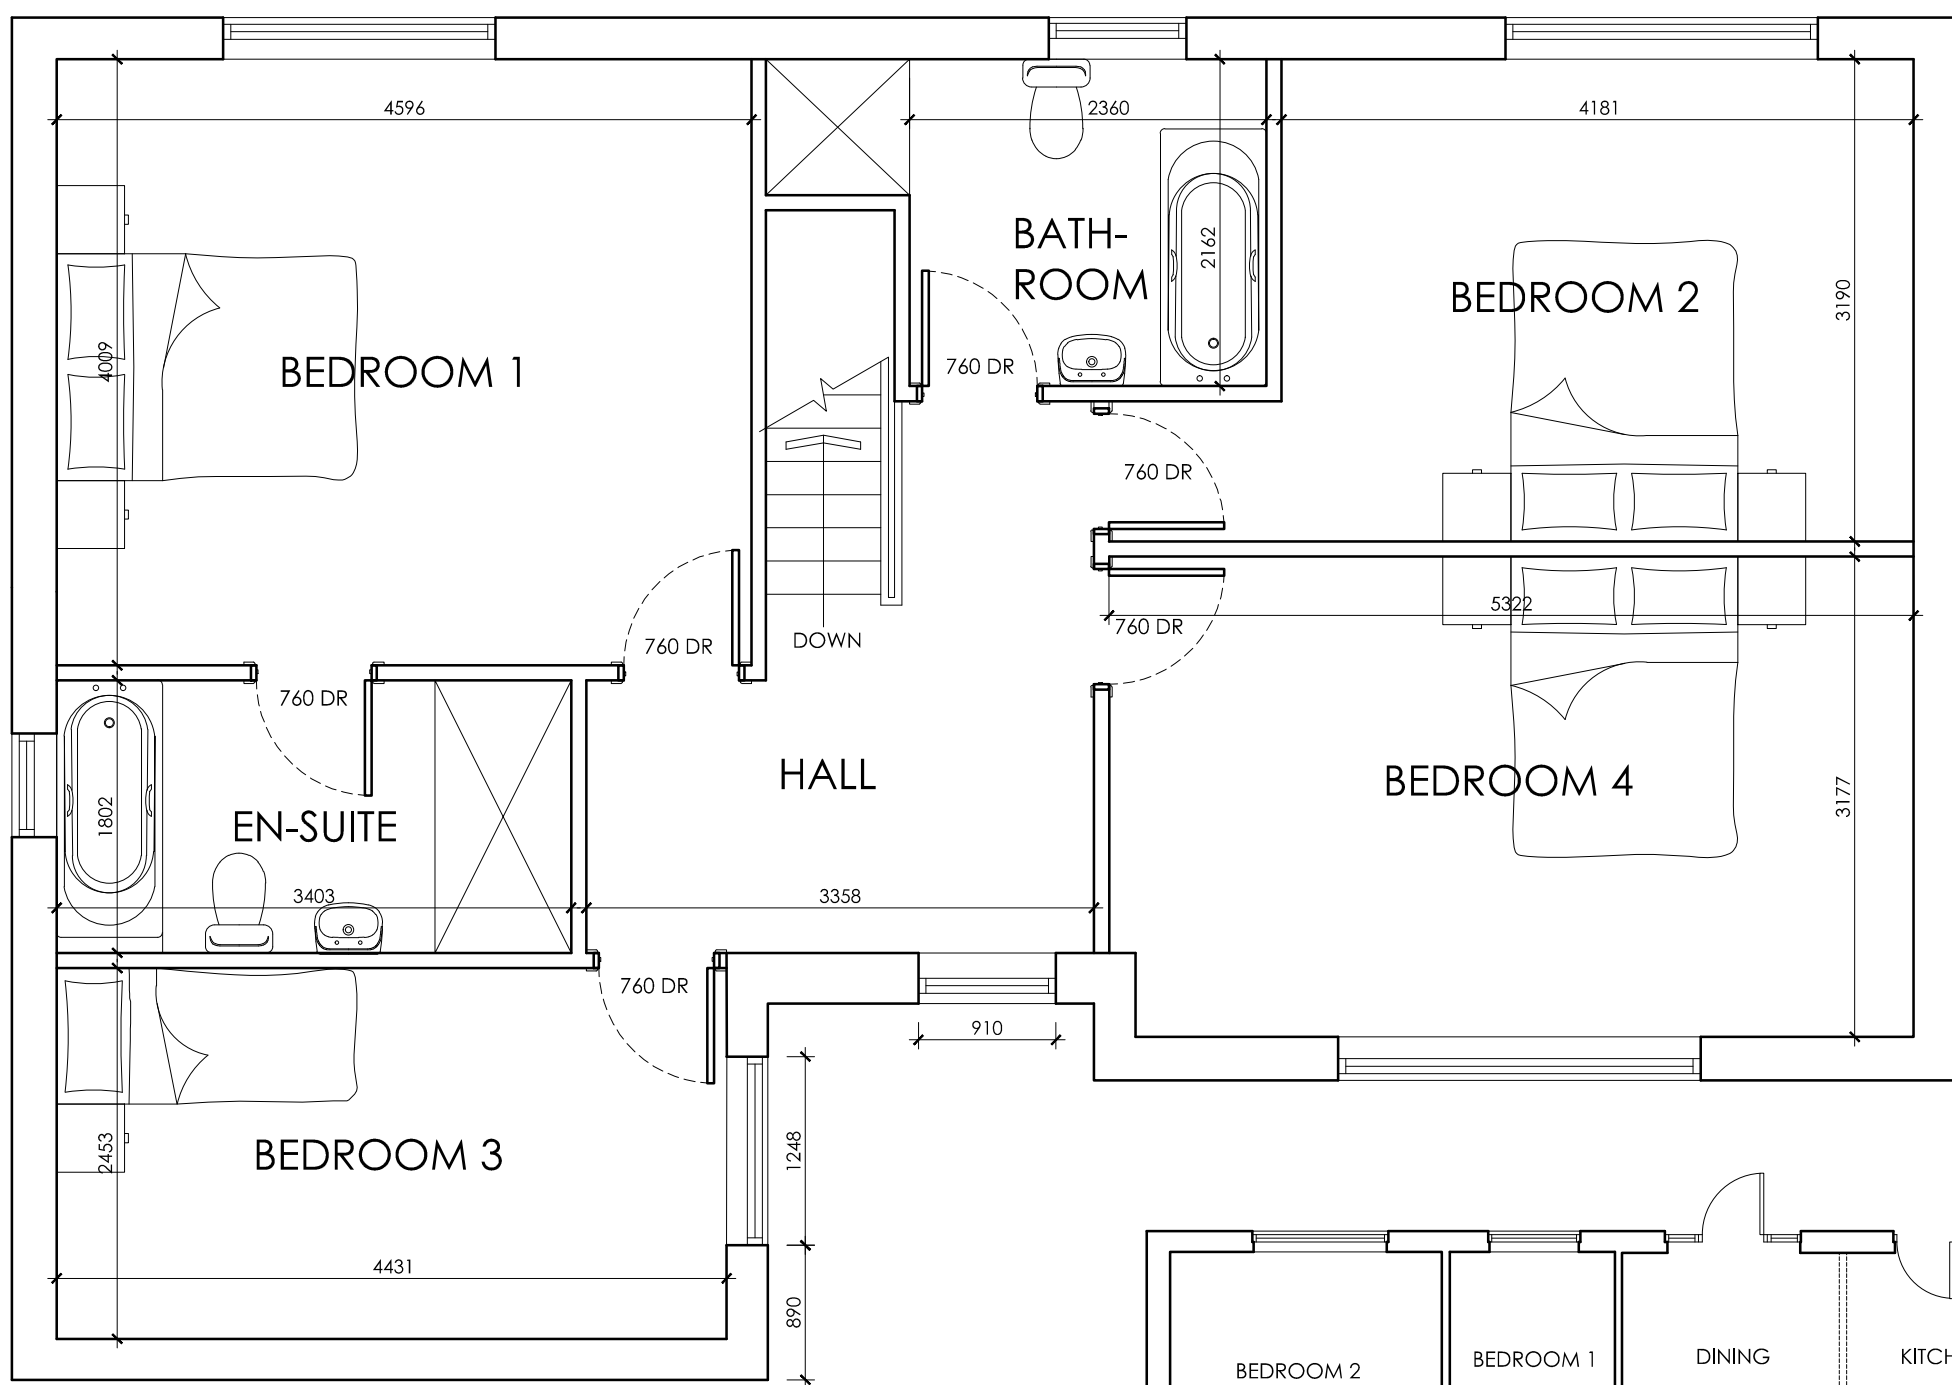

PROPOSED FIRST
FLOOR PLAN
SCALE 1:50

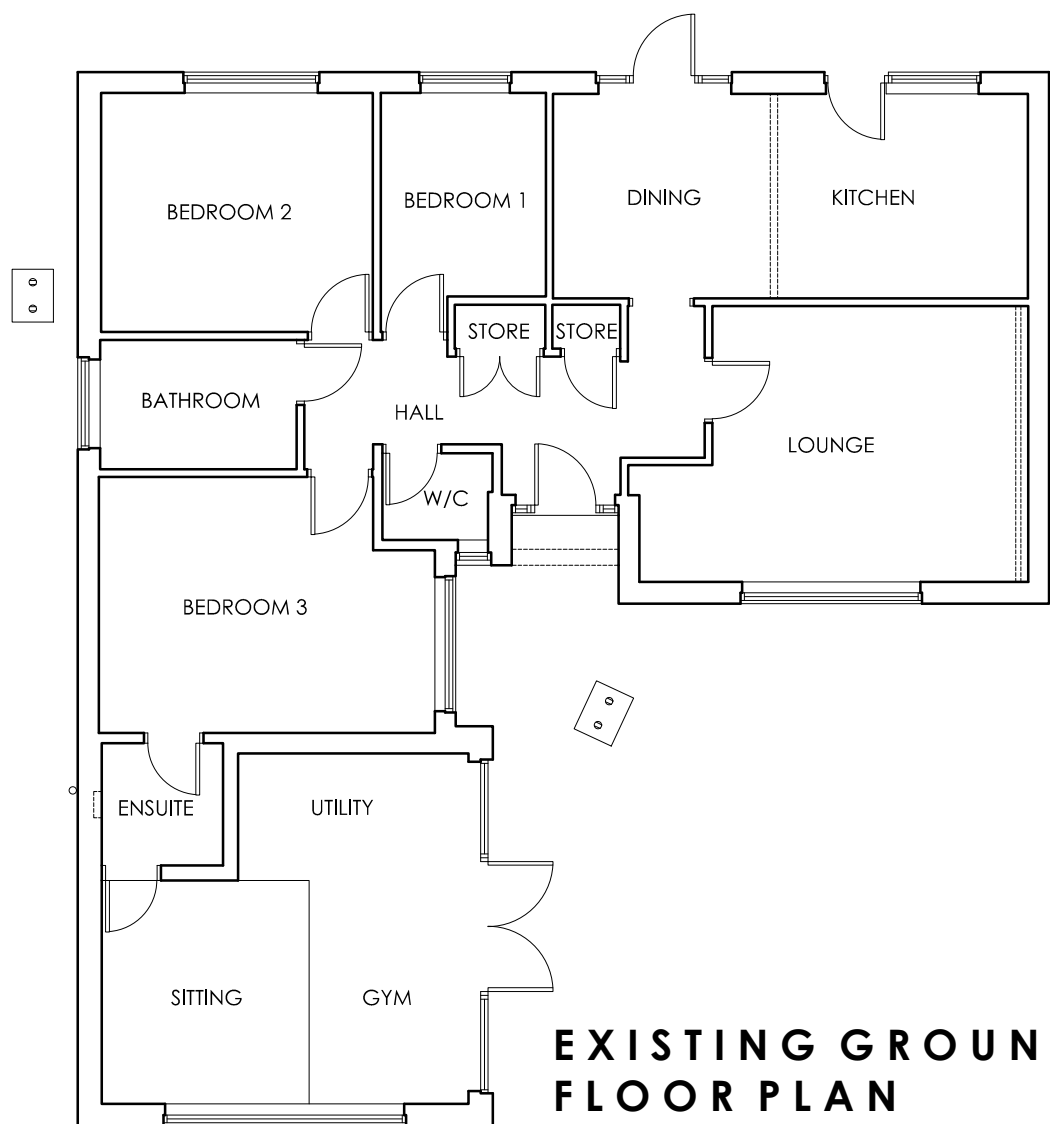

EXISTING GROUND
FLOOR PLAN
SCALE 1:100



BLOCK PLAN
SCALE 1:500



OFFICE ONE,
34 VICTORIA ROAD,
BARNSELY, S70 2BU
Phone: 01226 208482
Email: info@whiteaguspартnership.co.uk
Web: www.whiteaguspартnership.co.uk

ARCHITECTURAL SERVICES				Client.			
Project.				MR B. HALL			
PROPOSED ALTERATIONS AT 48 WHARFDALE ROAD BARNSELY, S75 2LJ							
Drawing Title.				Date.	Scale.		
PLANS AND ELEVATIONS				SEPTEMBER 2021	1:50 & 1:100 @ A1		
				Ref.	Dwg. No.	Rev.	
				21-157	01	B	
Date	Suffix	Description		Date	Suffix	Description	
07/10/2021	A	REVISED TO CLIENTS REQUIREMENTS					
07/10/2021	B	REVISED TO CLIENTS REQUIREMENTS					