
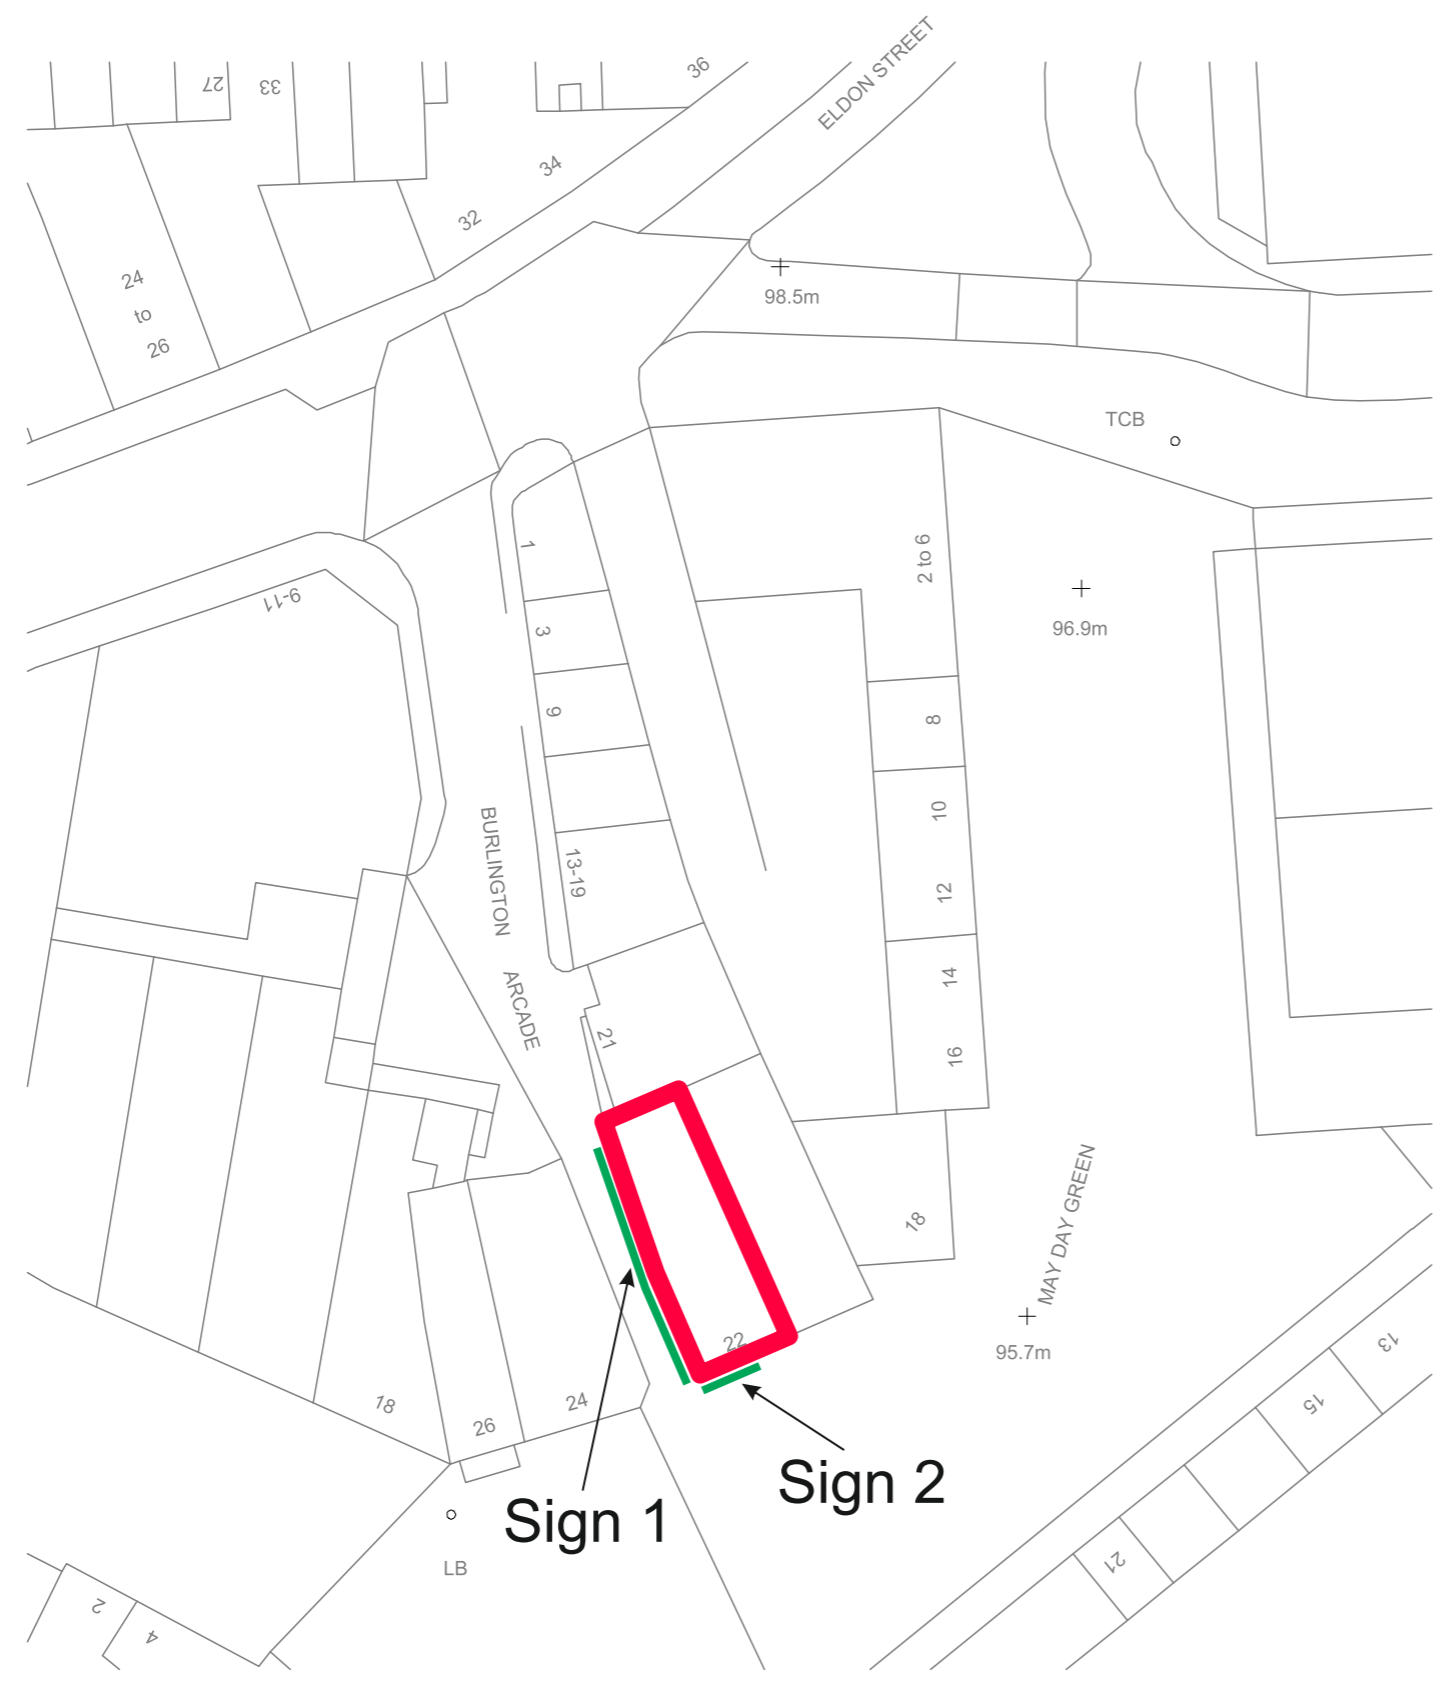




SITE LAYOUT

KEY

 UNIT 22

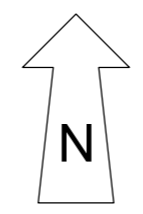

Scale 1:1250

 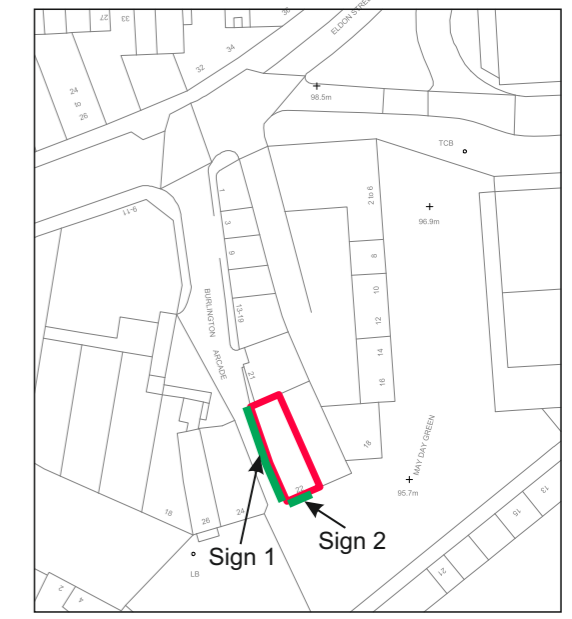

SITE BARNSELEY		
SOURCE 22 MAY DAY GREEN, SOUTH YORKSHIRE, S70 1RD.		
TITLE EXTERNAL SIGNAGE PACK		
STORE NUMBER	SCALE	DATE
TBC	As Shown@A3	03.12.2016
DRAWING NUMBER	REVISION	
JA-0416-25 site plan	F	
STORE PLANNER	ISSUANCE PRINCIPLES	Q4 2015 - 16
N/A		