


PROPOSED BASEMENT FLOOR PLAN

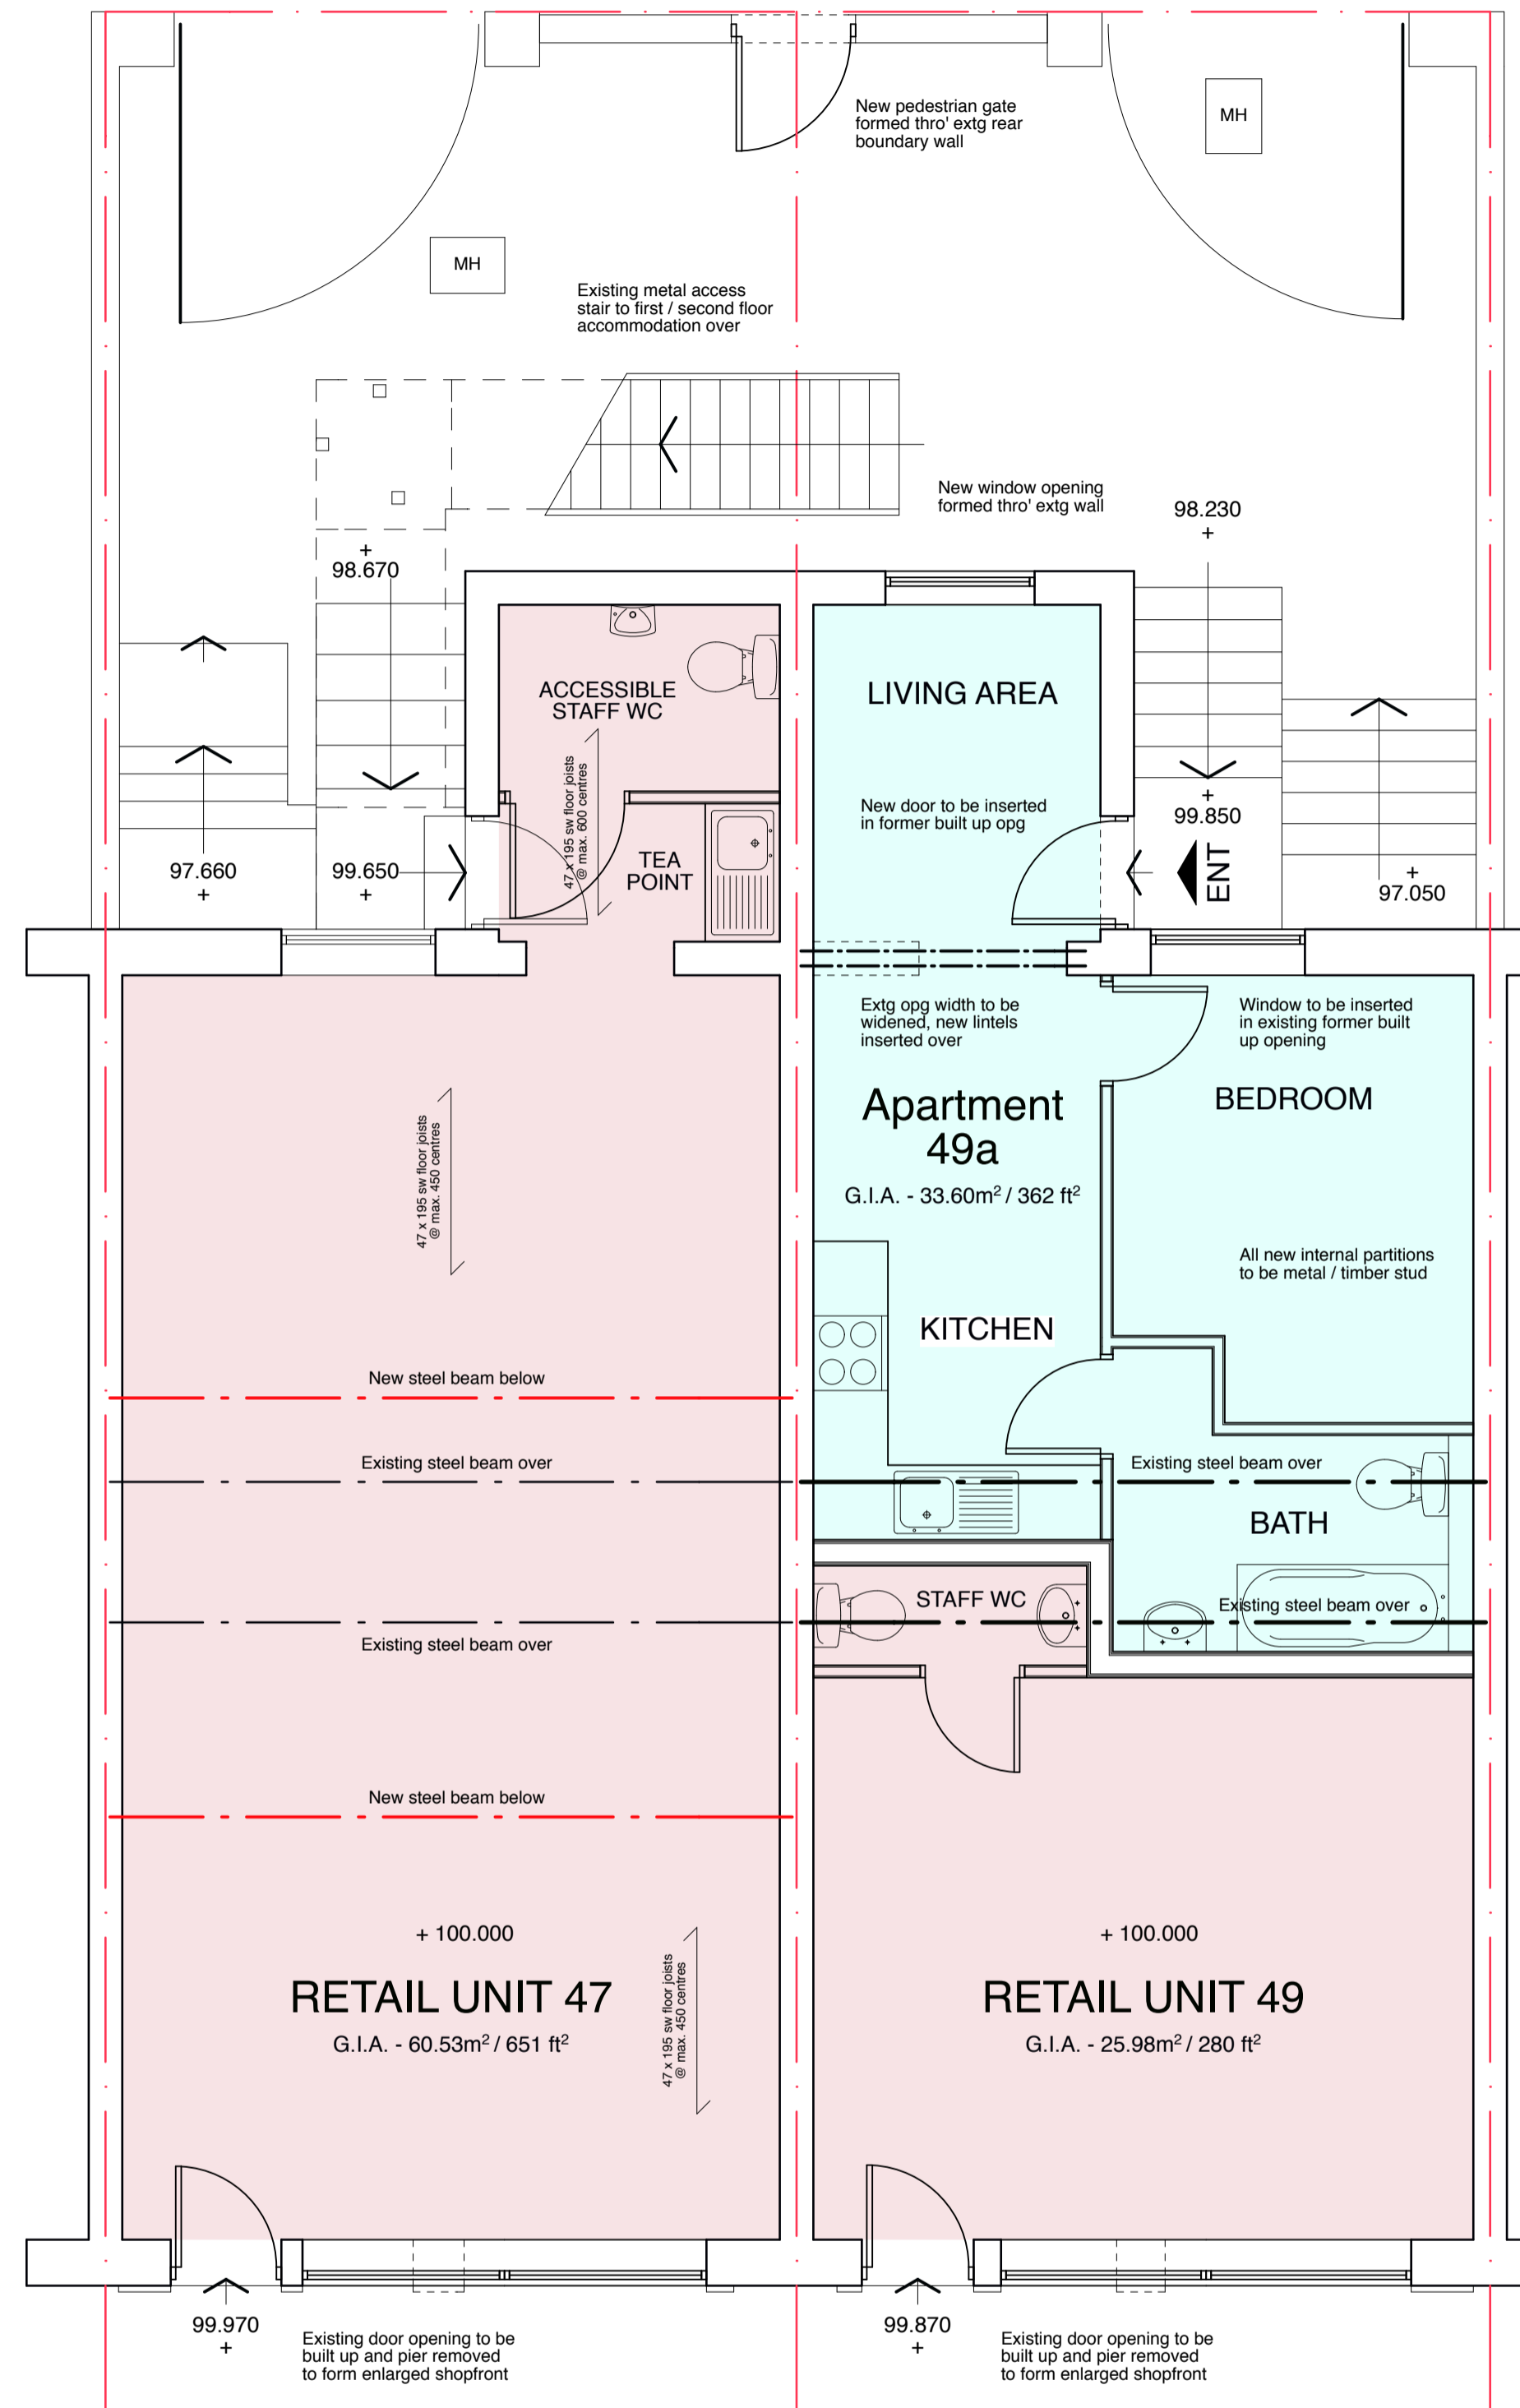

PROPOSED GROUND FLOOR PLAN

PROPOSED DEVELOPMENT OF 47 / 49 PARK ROAD, WORSBROUGH, BARNSELY	
Scale: 1:50@A1 1:100@A3	Date: June 2013
Dwg No: 005	Rev: