




# 01 FRONT ELEVATION

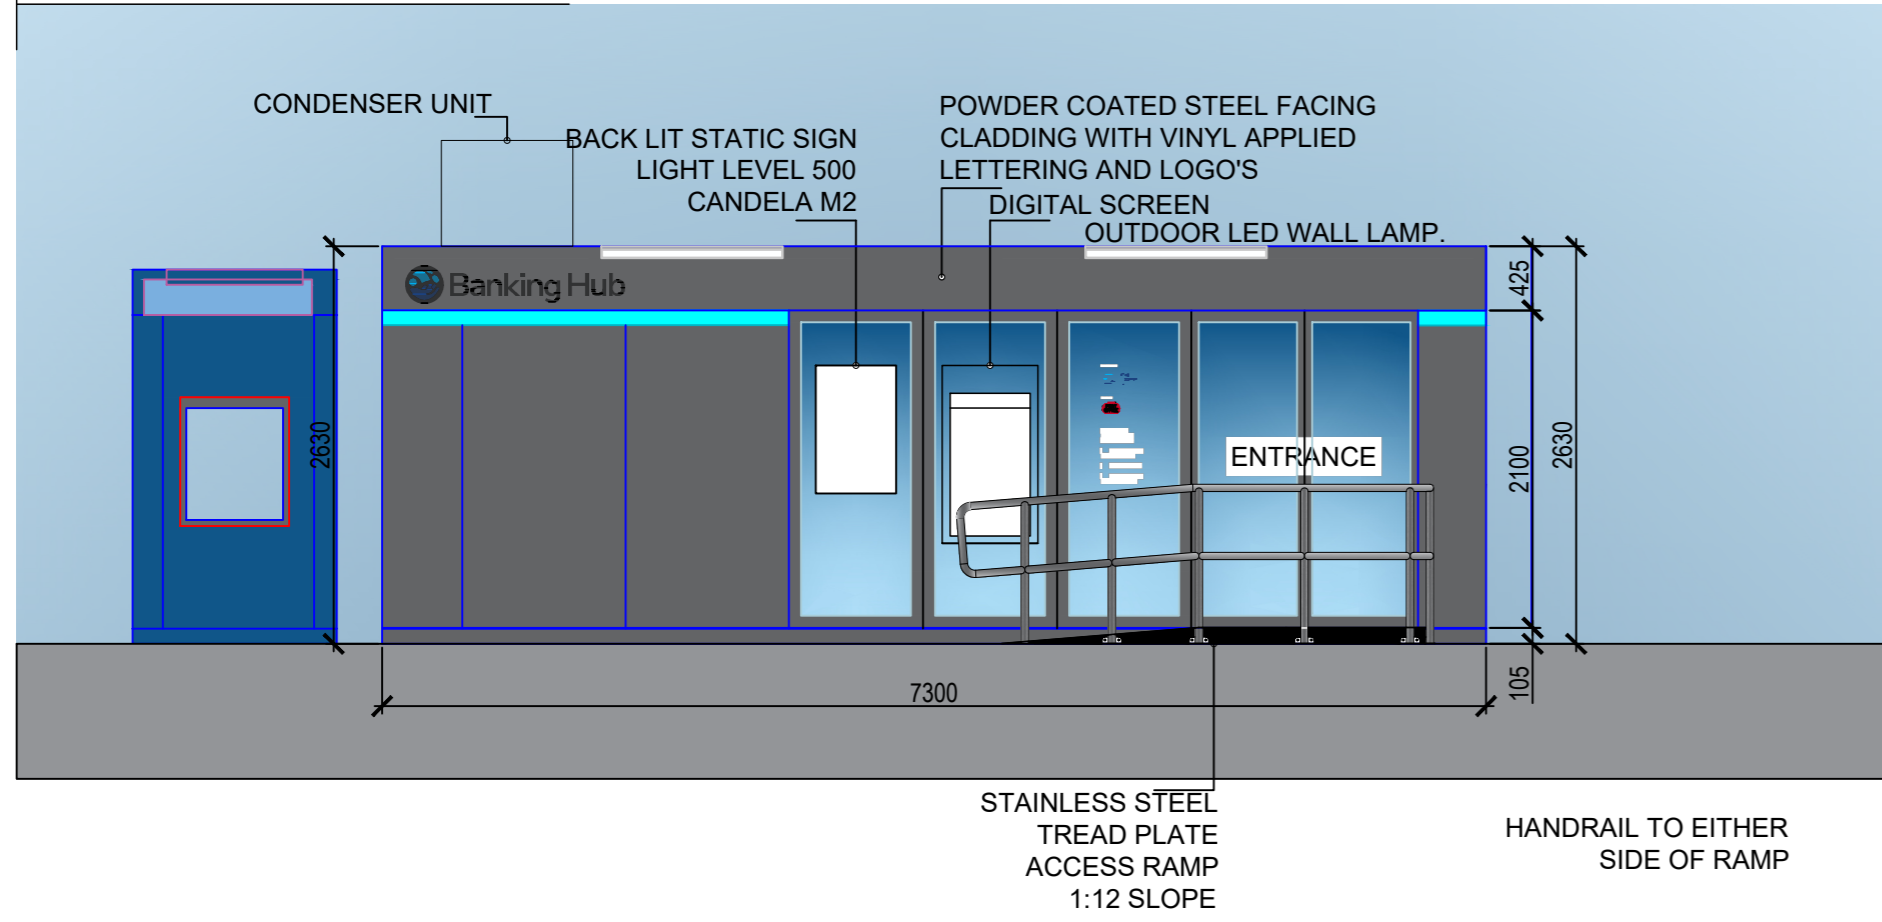


# 02 SIDE ELEVATION

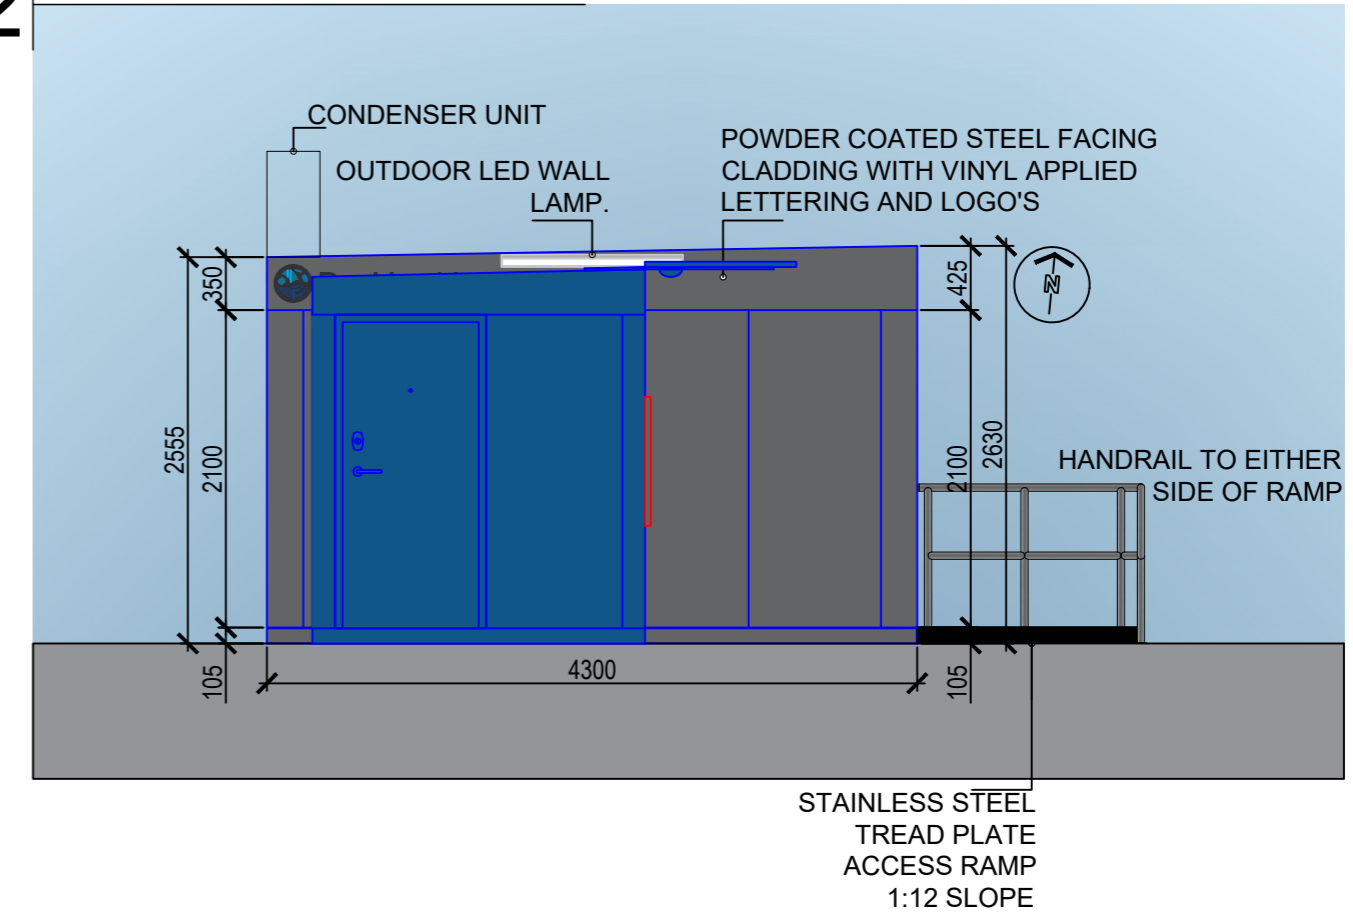

# 03 REAR ELEVATION

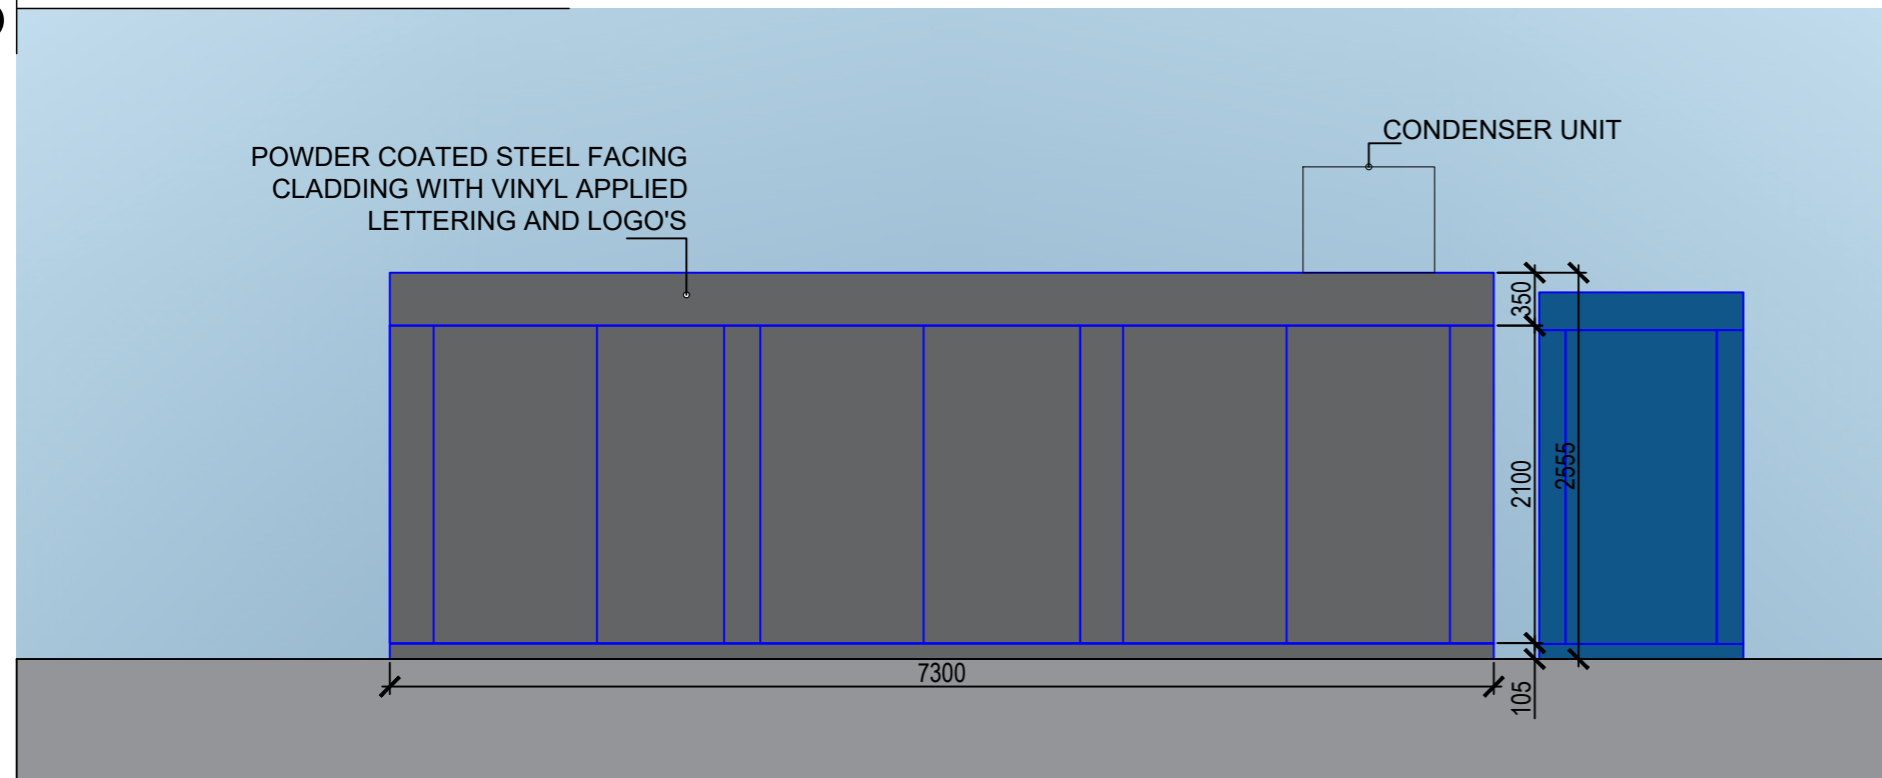

# 04 SIDE ELEVATION

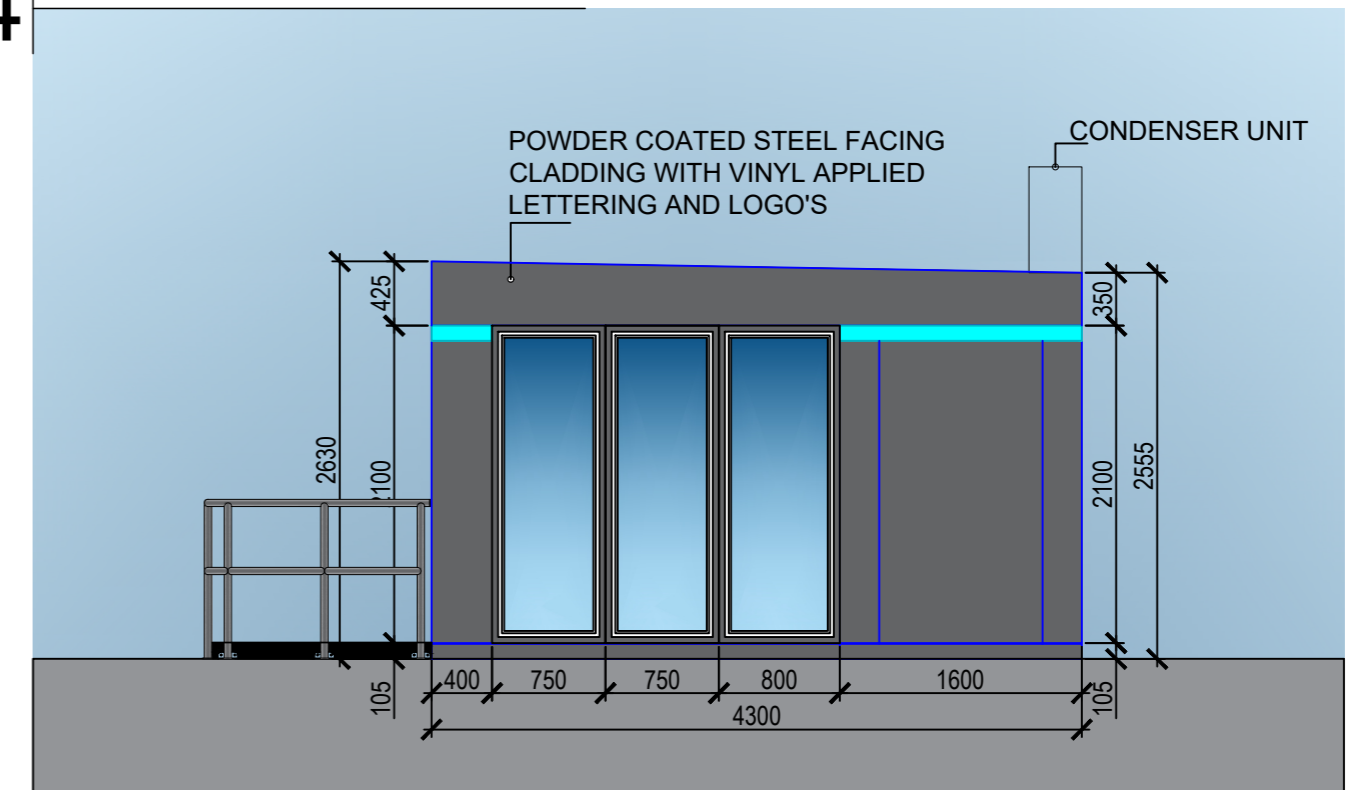

Site No.	6110	Site Name	Tesco - Penistone
Revision Version	Original	Format	Banking Cabin Installation
Date	07-01-26	Originator	Katarina Milisavljevic

Scale 1:50



This document and any information herein are the property of NCR and all unauthorised use and reproduction is prohibited.

Copyright © 2020 NCR



No room located inside of the store

© NCR Ltd  
12th Floor, 5 Merchant Square  
London  
W2 1BQ