




FRONT ELEVATION

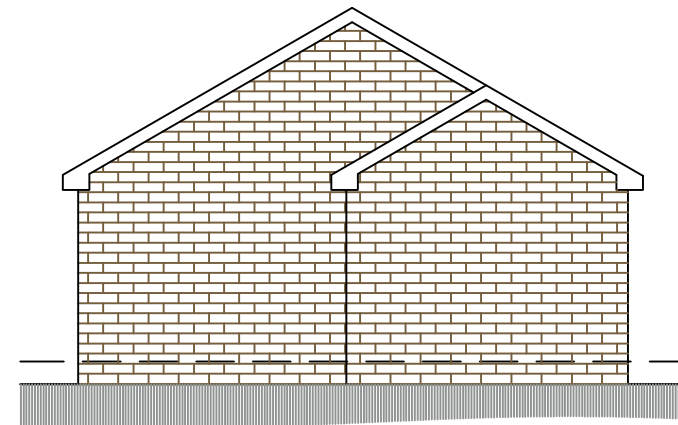


SIDE ELEVATION

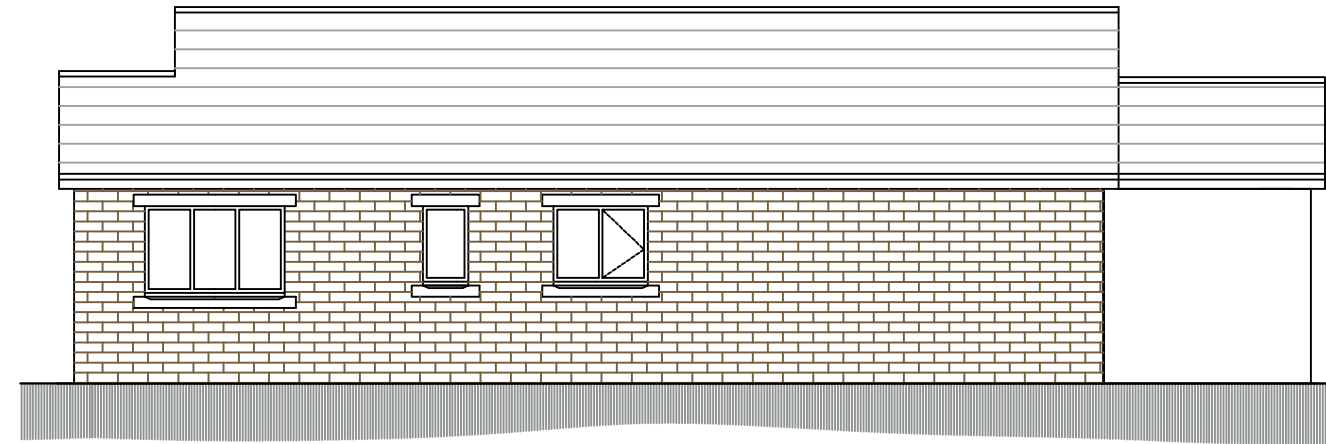

REAR ELEVATION

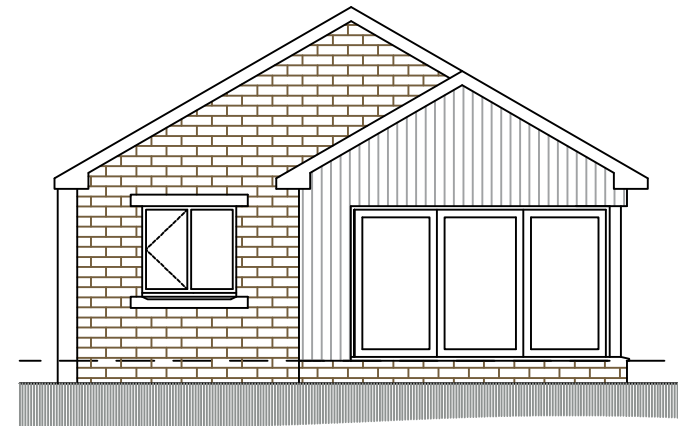

SIDE ELEVATION

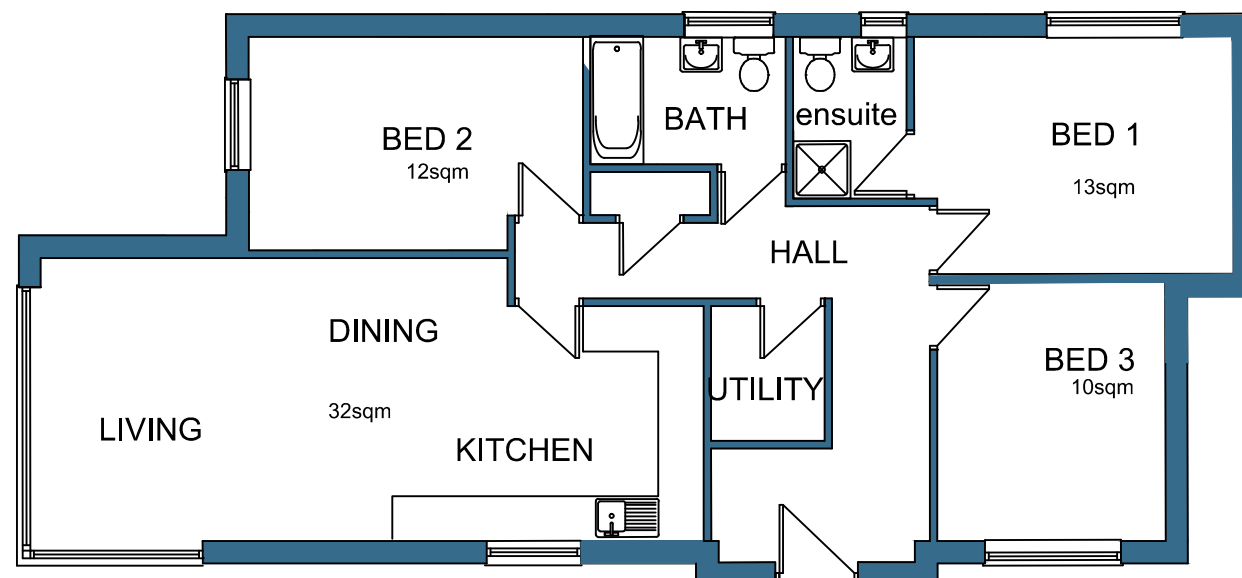

PLAN

		OFFICE ONE, 34 VICTORIA ROAD, BARNSELY, S70 2BU		Phone: 01226 208482 Email: info@whiteagus.co.uk Web: www.whiteagus.co.uk	
Project: RESIDENTIAL DEVELOPMENT AT 402 PONTEFRACT RD. LUNDWOOD BARNSELY S71 5JZ			Client: BO HOMES (YORKSHIRE) LTD		
Drawing Title: PLOT 2- PLANS AND ELEVATIONS			Date: JULY 2023	Scale: 1:100 @ A3	
Ref. 23-051		Dwg. No. 10	Rev. A		
Date	Suffix	Description	Date	Suffix	Description
06-12-23	A	DWELLING TYPE REVISED			