




Timber Fence to Feeder Pillar - Plan
Scale 1:25

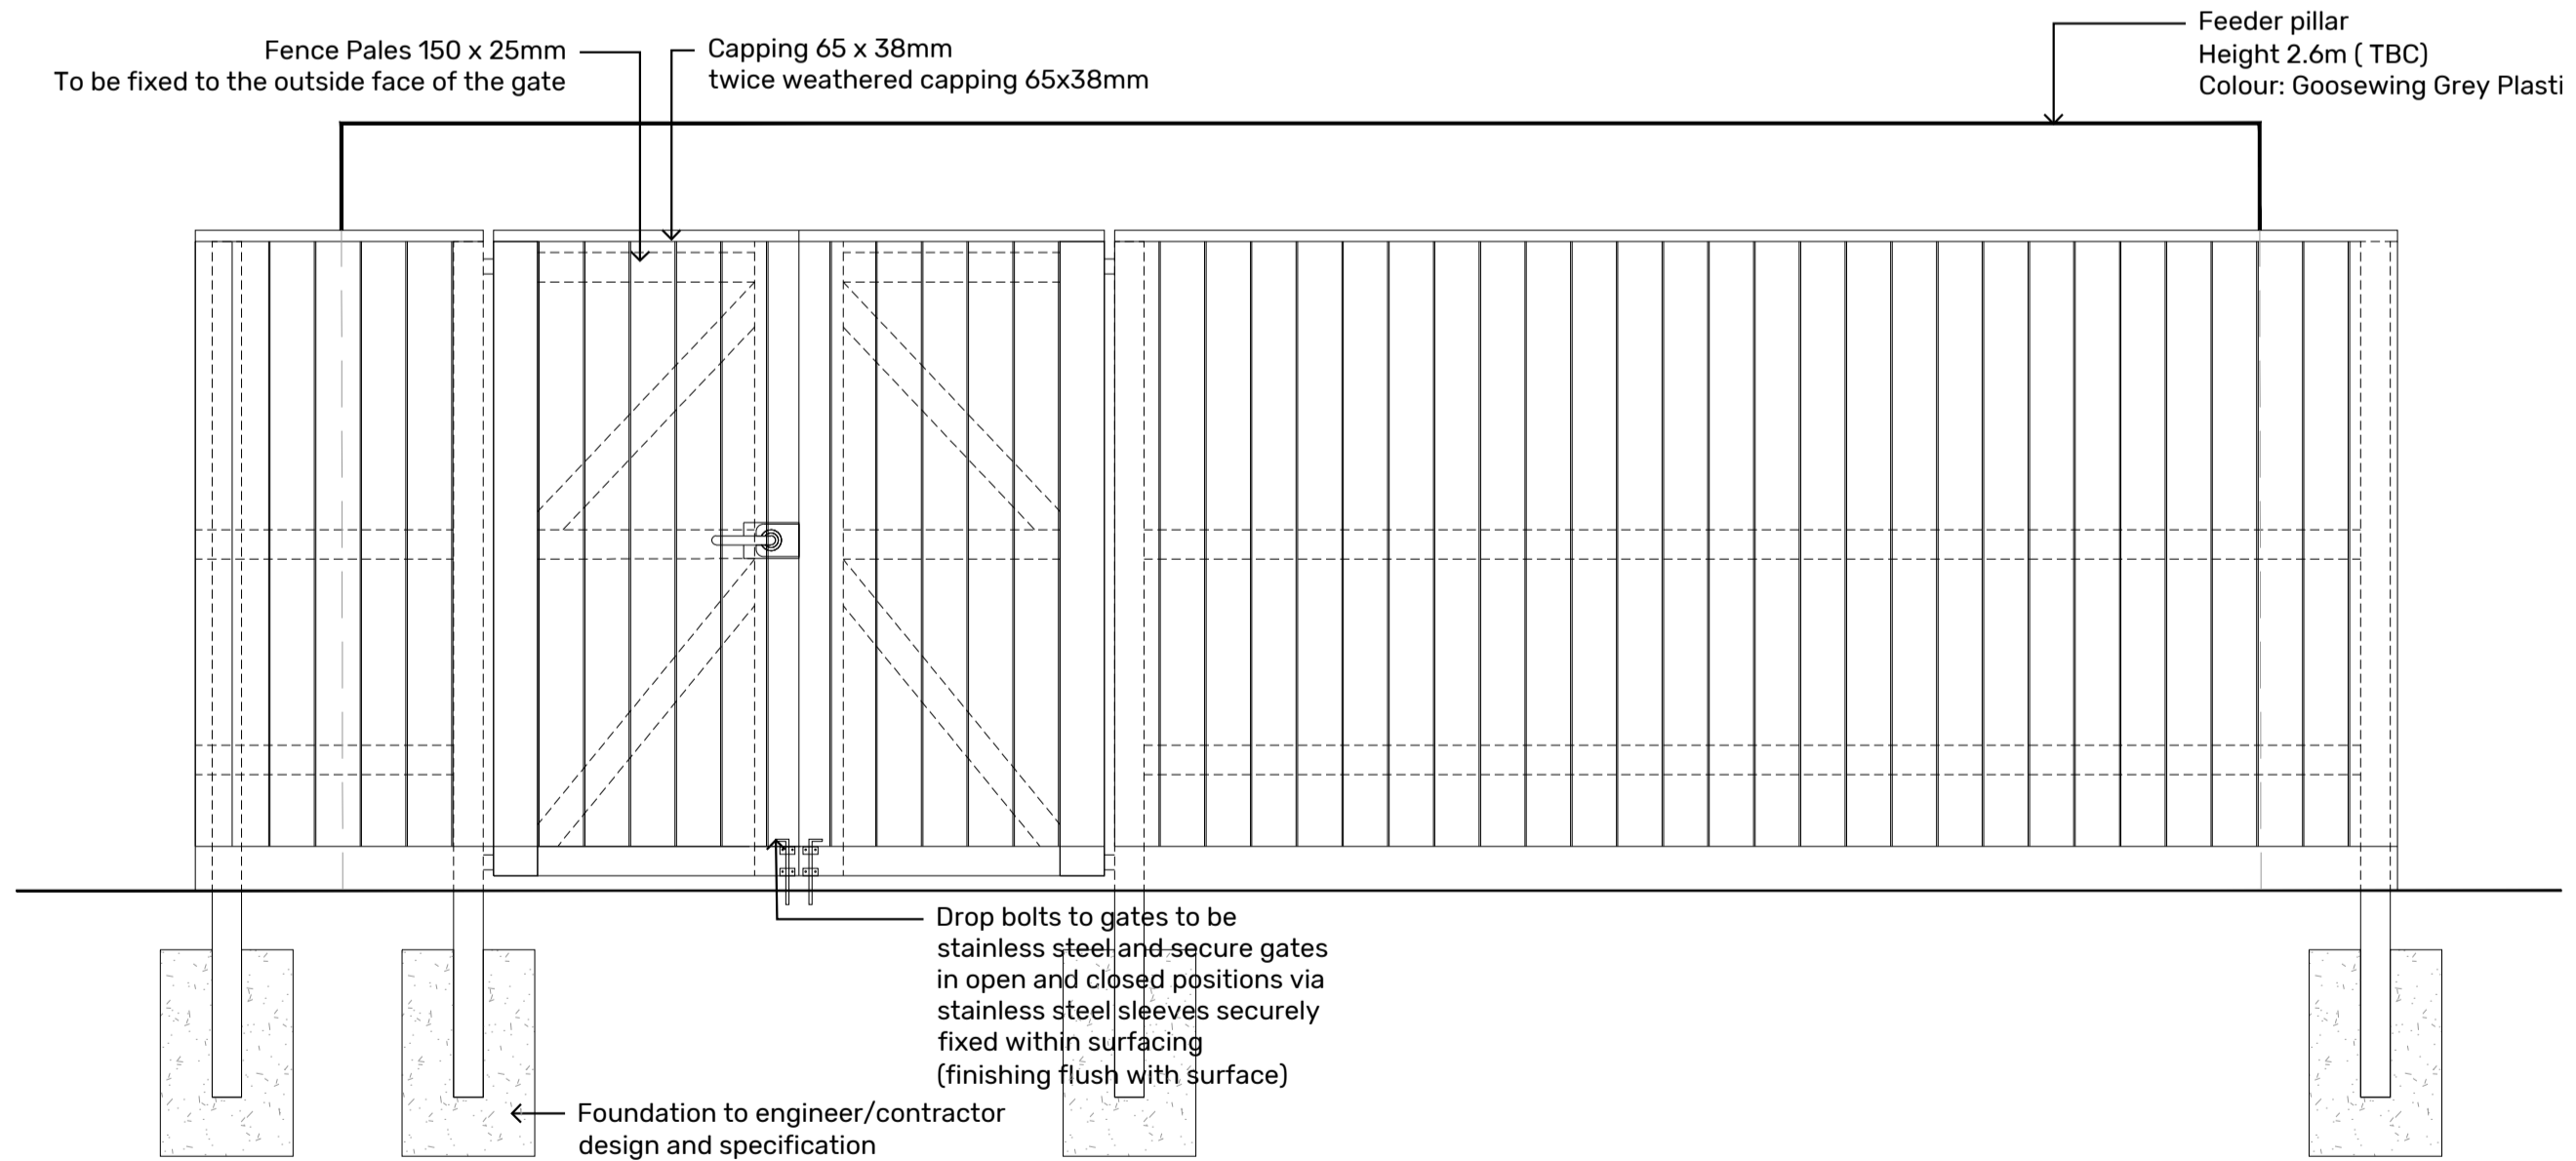

Timber Panel Section
Scale 1:25

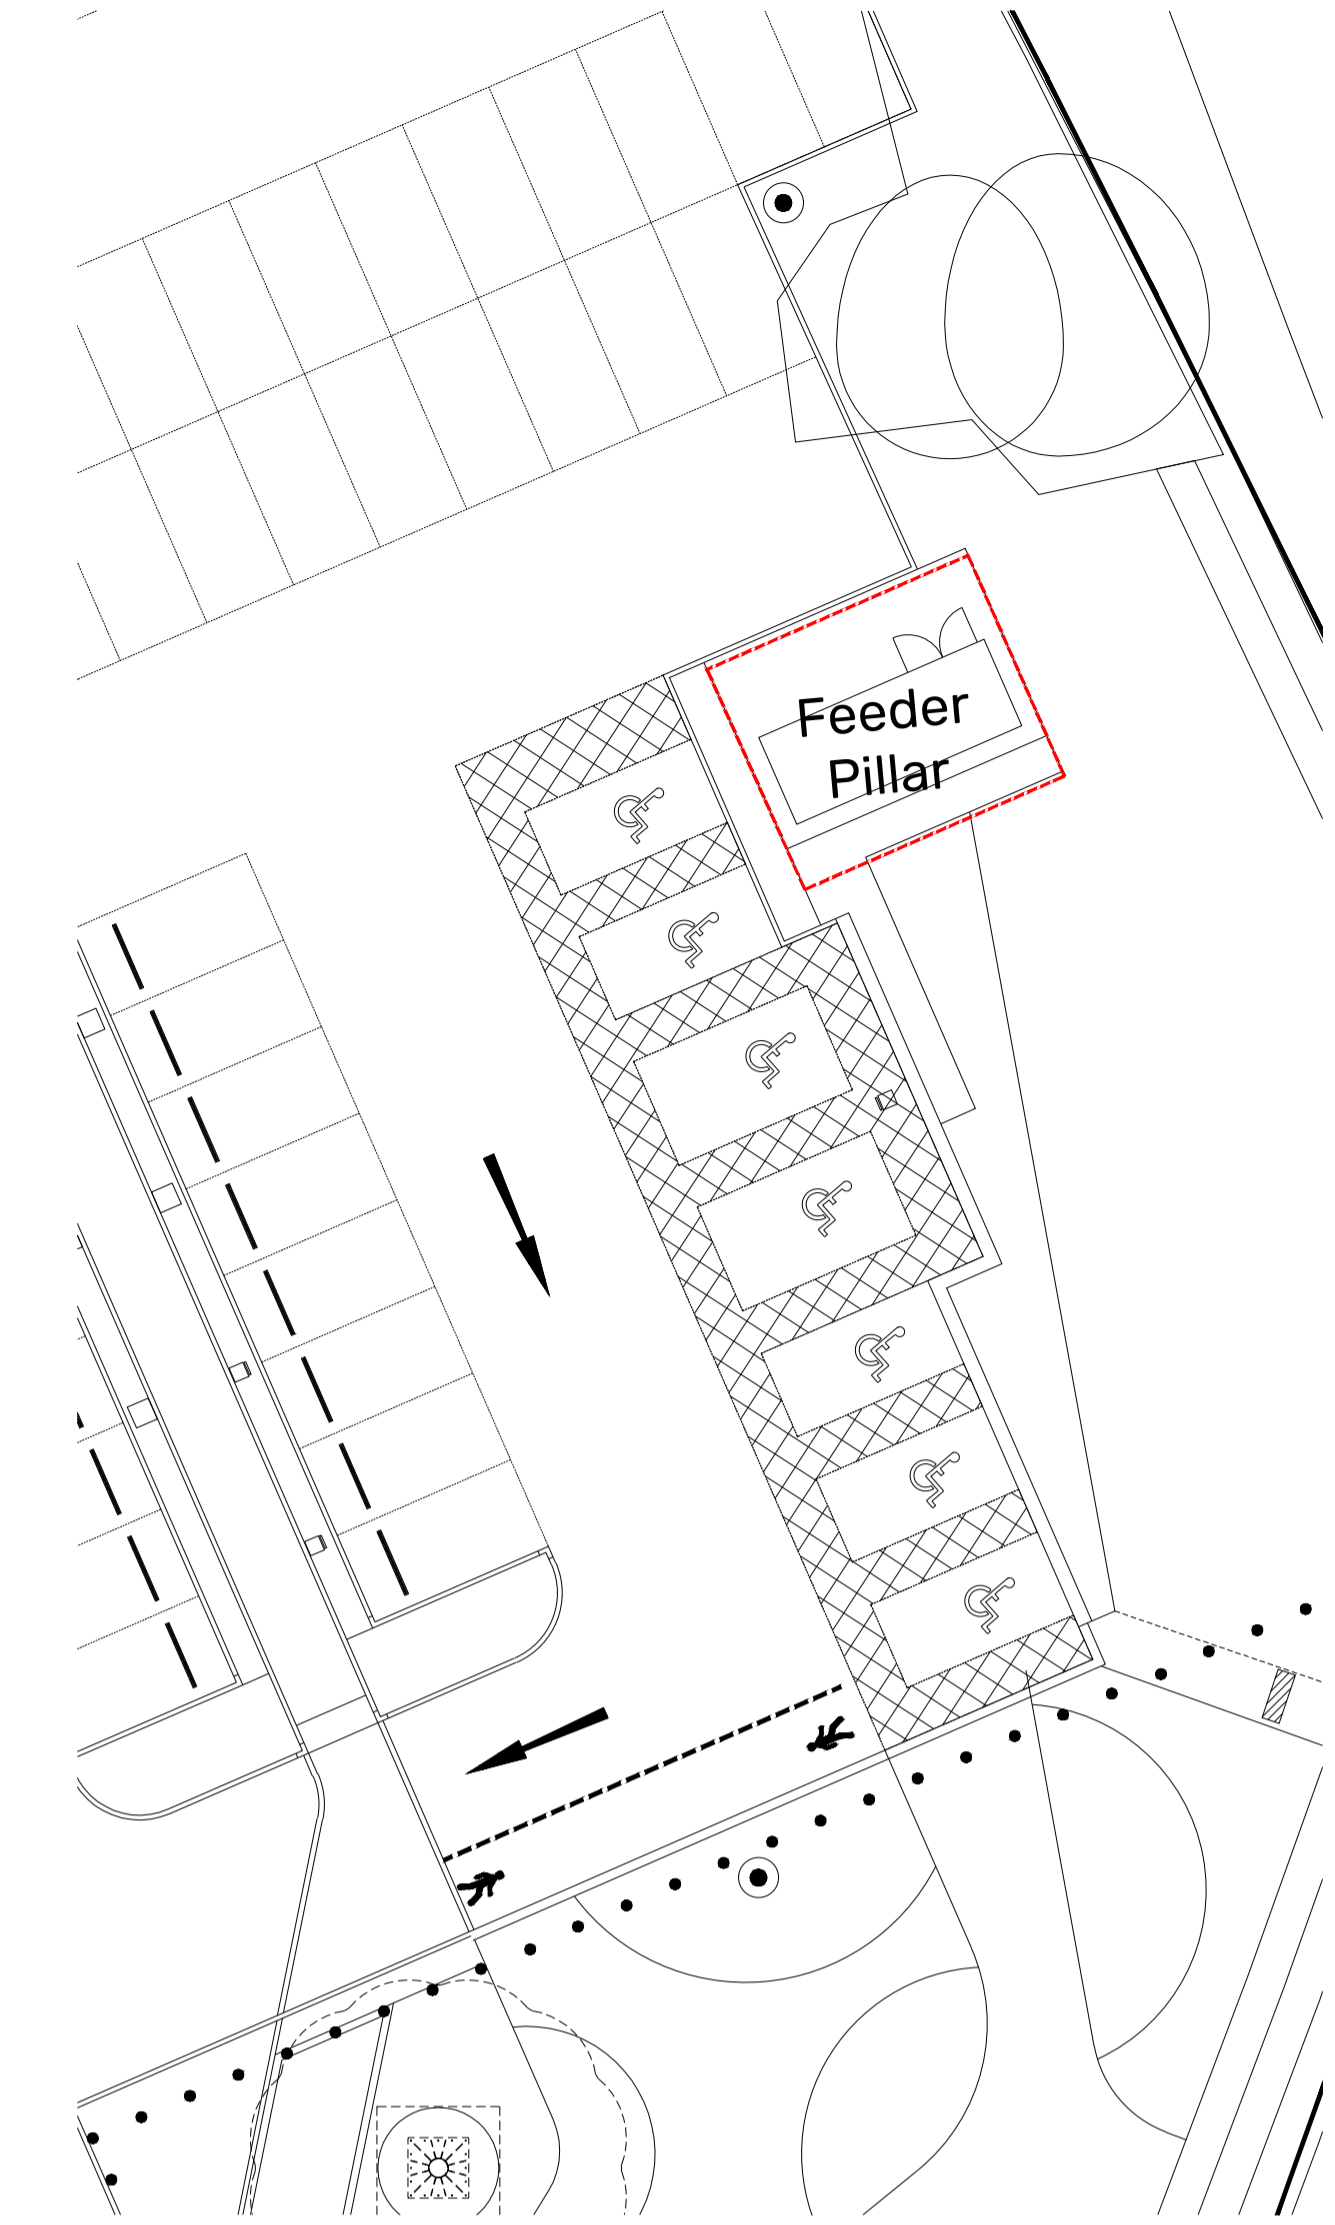

Timber Fence to Feeder Pillar - Elevation 01
Scale 1:25

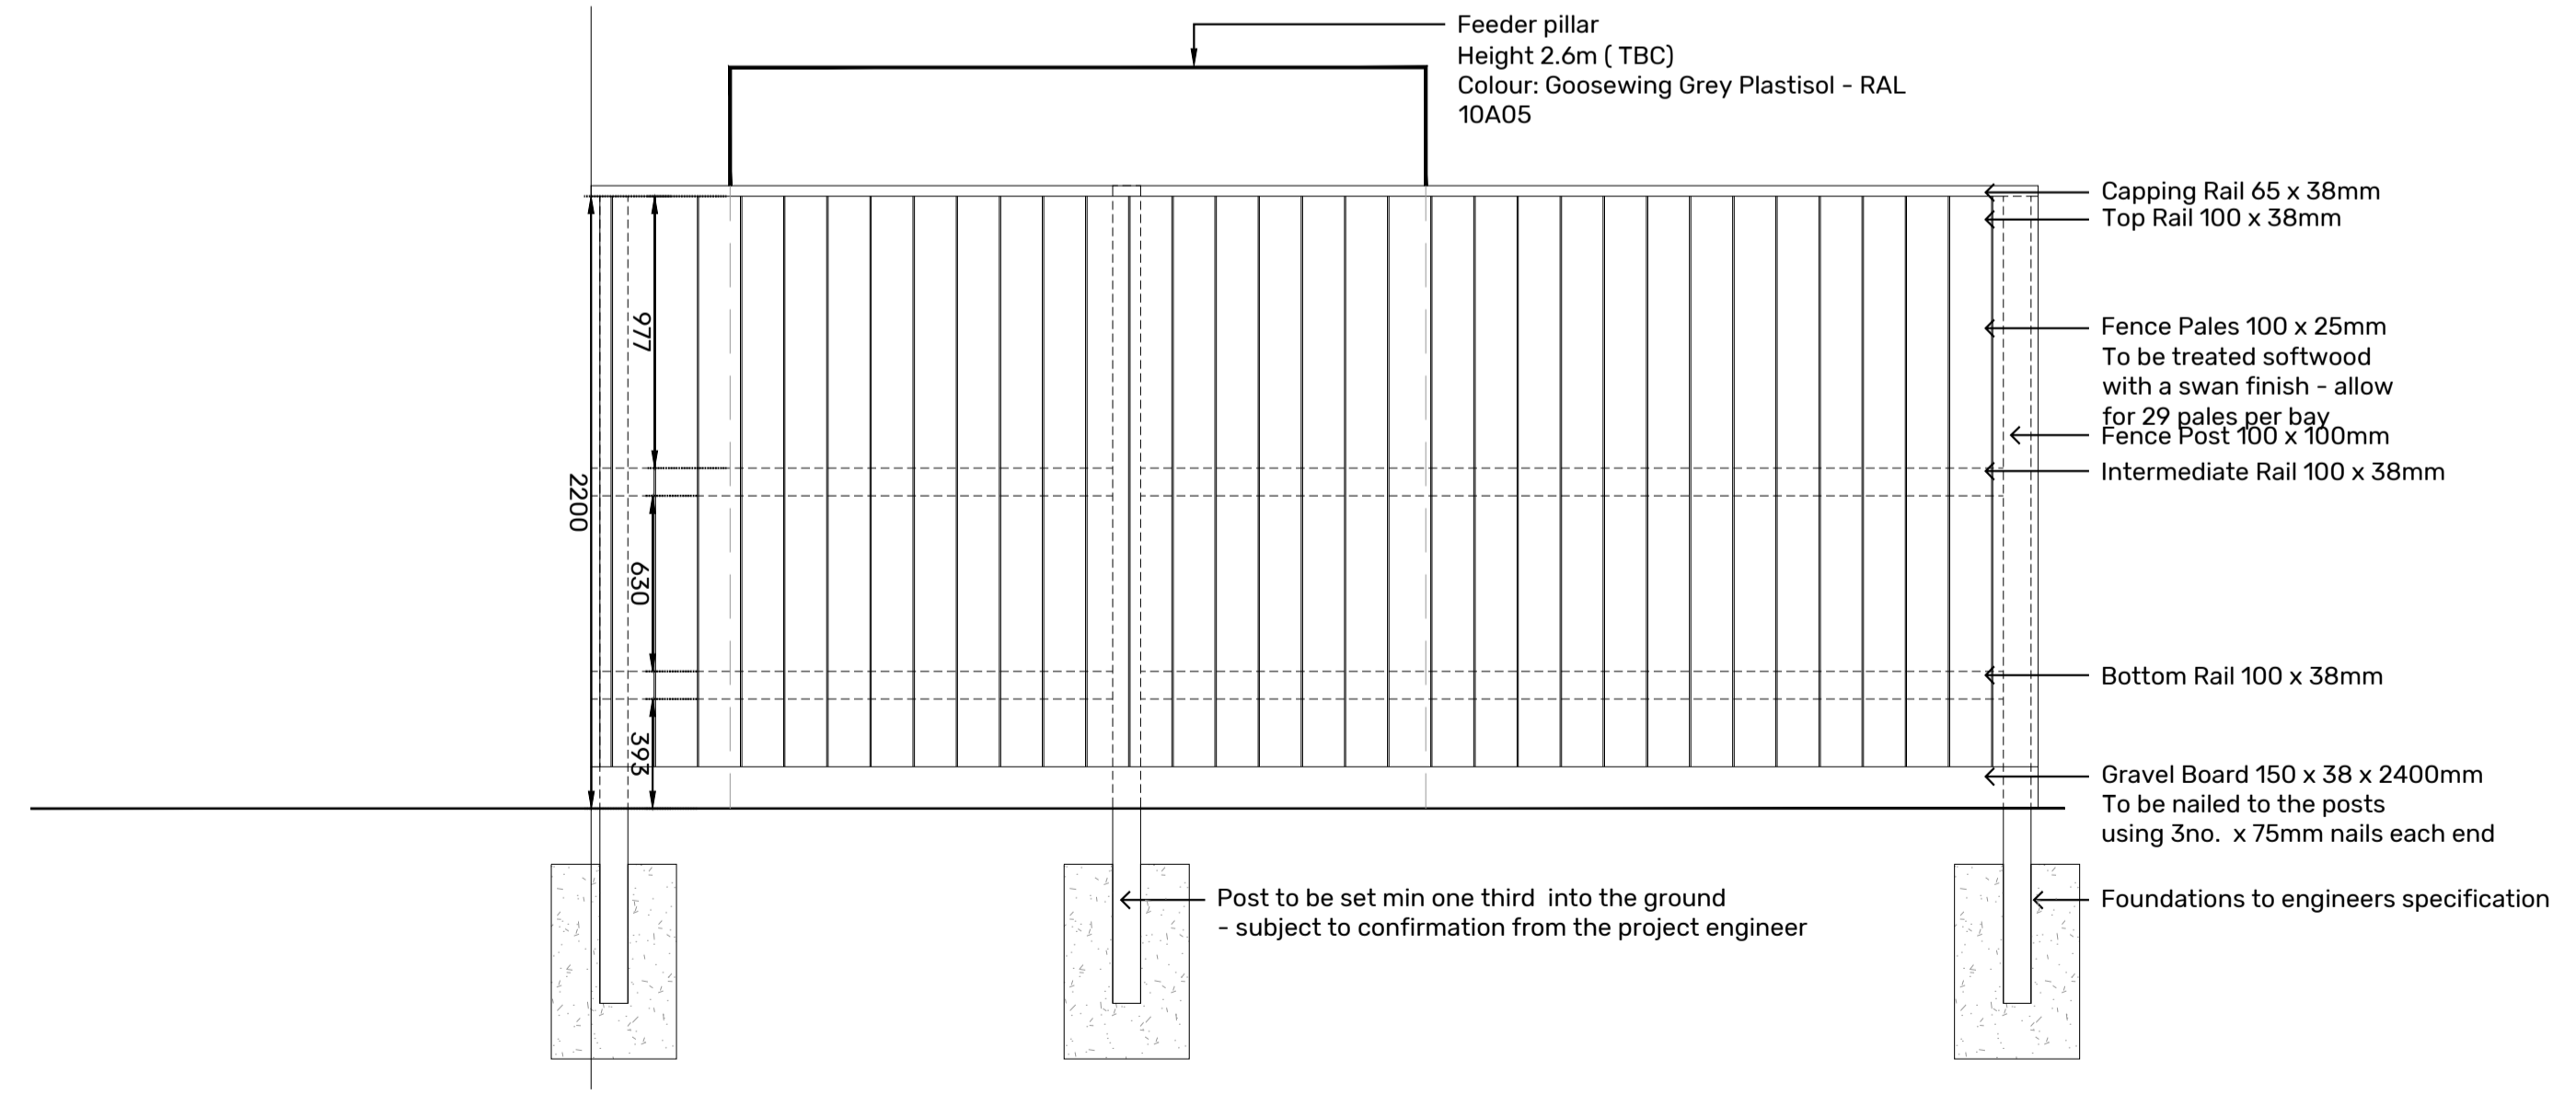

Timber Fence to Feeder Pillar - Elevation 02
Scale 1:25

NOTES

For specification details refer to SEAM-ONE-ZZ-XX-SP-L-00001

REVISION P04	DATE 17.02.25	BY YL	CHECKED PA
Fencing detail changed to louvred fence			
REVISION C01	DATE 01.05.25	BY YL	CHECKED PA
Fencing detail changed to closeboard timber fence: For Stage 5 Issue			
REVISION C02	DATE 11.12.25	BY YL	CHECKED PA
Updated to the latest feeder pillar layout			

REVISION P01	DATE 24.09.24	BY YL	CHECKED PA
First issue			
REVISION P02	DATE 16.10.24	BY YL	CHECKED PA
Site plan updated			
REVISION P03	DATE 20.12.24	BY YL	CHECKED PA
Fencing detail updated			

CLIENT	Willmott Dixon		
PROJECT	The Seam, Barnsley		
DRAWING TITLE	Fence Details		
DRAWING No.	SEAM-ONE-ZZ-XX-DR-L-00603	REVISION	C02
STATUS	CONSTRUCTION		
SCALE	1:25 @ A1	DATE	16.09.24
		DRAWN BY	YL

©One-Environments Ltd. This drawing is not to be scaled. All dimensions to be verified on site prior to commencement of works. Discrepancies, ambiguities and/or omissions between this drawing & information supplied by others must be reported immediately for clarification before proceeding