


© WCEC ARCHITECTS - DISCLAIMER:

This drawing is copyright and shall not be reproduced nor used for any other purpose without the written permission of the Architects. This drawing must be read in conjunction with all other related drawings and documentation. It is the contractor's responsibility to ensure full compliance with the Building Regulations. Do not scale from this drawing, use figured dimensions only. It is the contractor's responsibility to check and verify all dimensions on site. Any discrepancies to be reported immediately.  
IF IN DOUBT ASK.  
Materials not in conformity with relevant British or European Standards/Codes of practice or materials known to be deleterious to health & safety must not be used or specified on this project.

XREF'S IN THIS DRAWING

LEGEND:

- BLUE LINE INDICATES EXISTING SITE OWNERSHIP BOUNDARY.
- RED LINE INDICATES SITE AREA AFFECTED BY THE PROPOSALS.

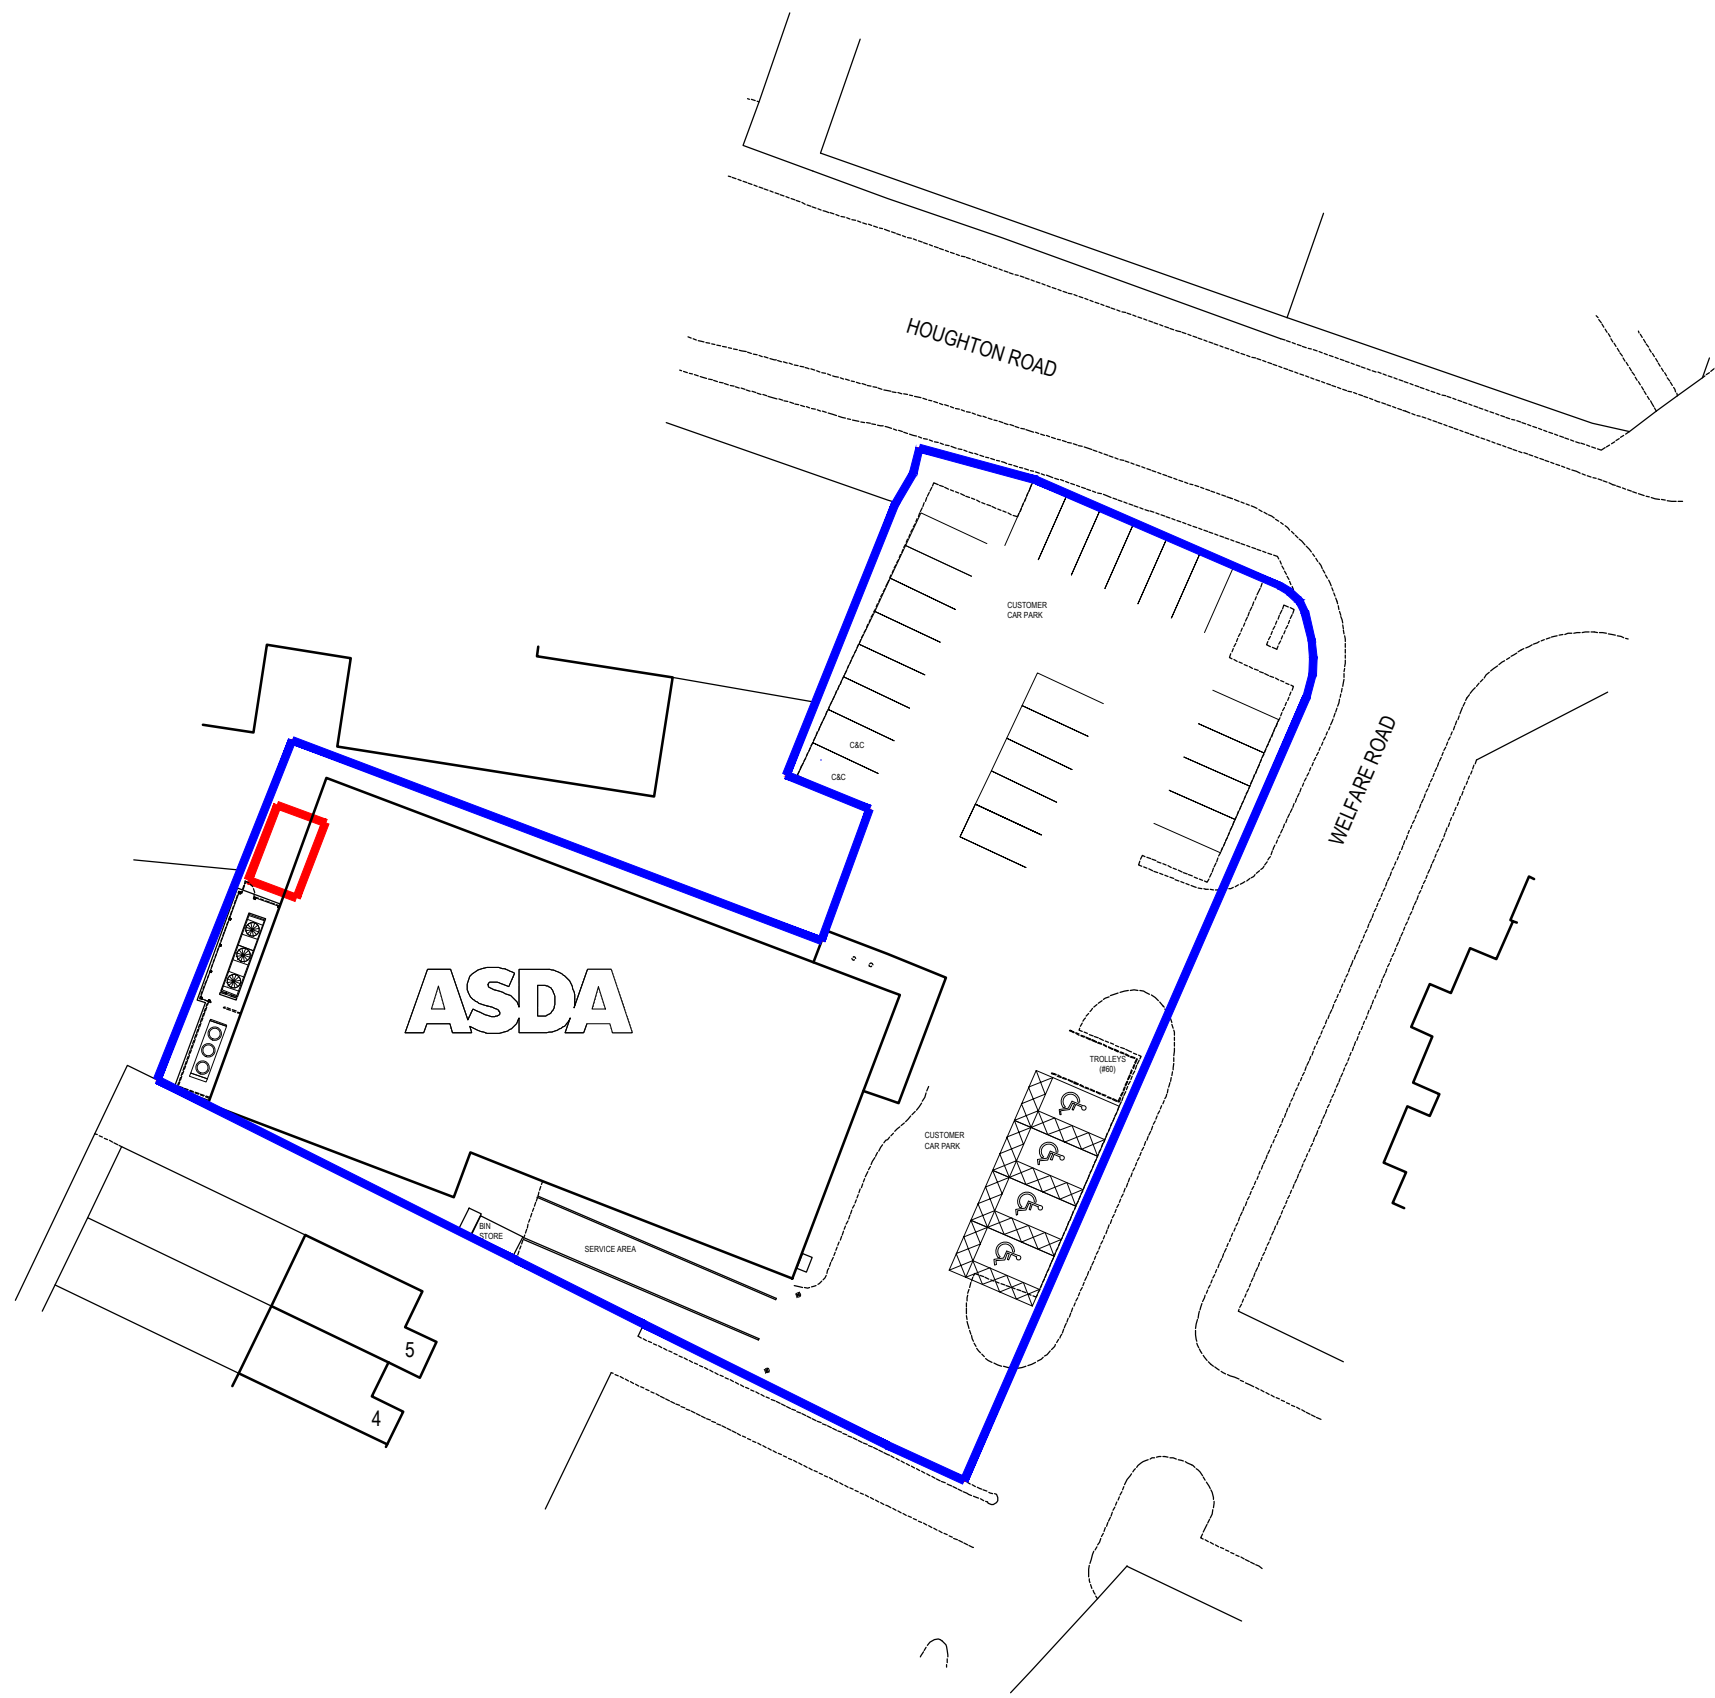

PLANNING

No.	Date	Description	Drwn/Chckd By
CLIENT			
<b>ASDA</b> SAVING YOU MONEY EVERY DAY			
PROJECT			
PROPOSED PLANT APPLICATION			
ASDA THURNSCOE			
TITLE			
EXISTING SITE PLAN			
DRAWING STATUS			
PLANNING			
DRAWN	P.A.B	CHECKED	J.L.H
SCALE	1:500 @ A3		
DATE	FEBRUARY 2015		
<b>WCEC architects</b>			
Carrwood Court, Carrwood Road			
Sheepbridge, Chesterfield, S41 9QB			
t: 01246 260261, e: email@wcec.co.uk, www.wcec.co.uk			
JOB NO.	DRAWING NUMBER	REV	
14-524	PL-02	-	

CLIENT



PROJECT

PROPOSED PLANT APPLICATION  
ASDA THURNSCOE

TITLE

EXISTING SITE PLAN

DRAWING STATUS

PLANNING

DRAWN	P.A.B	CHECKED	J.L.H
-------	-------	---------	-------

SCALE 1:500 @ A3

DATE FEBRUARY 2015

**WCEC architects**

Carrwood Court, Carrwood Road

Sheepbridge, Chesterfield, S41 9QB

t: 01246 260261, e: email@wcec.co.uk, www.wcec.co.uk

JOB NO.	DRAWING NUMBER	REV
14-524	PL-02	-

