




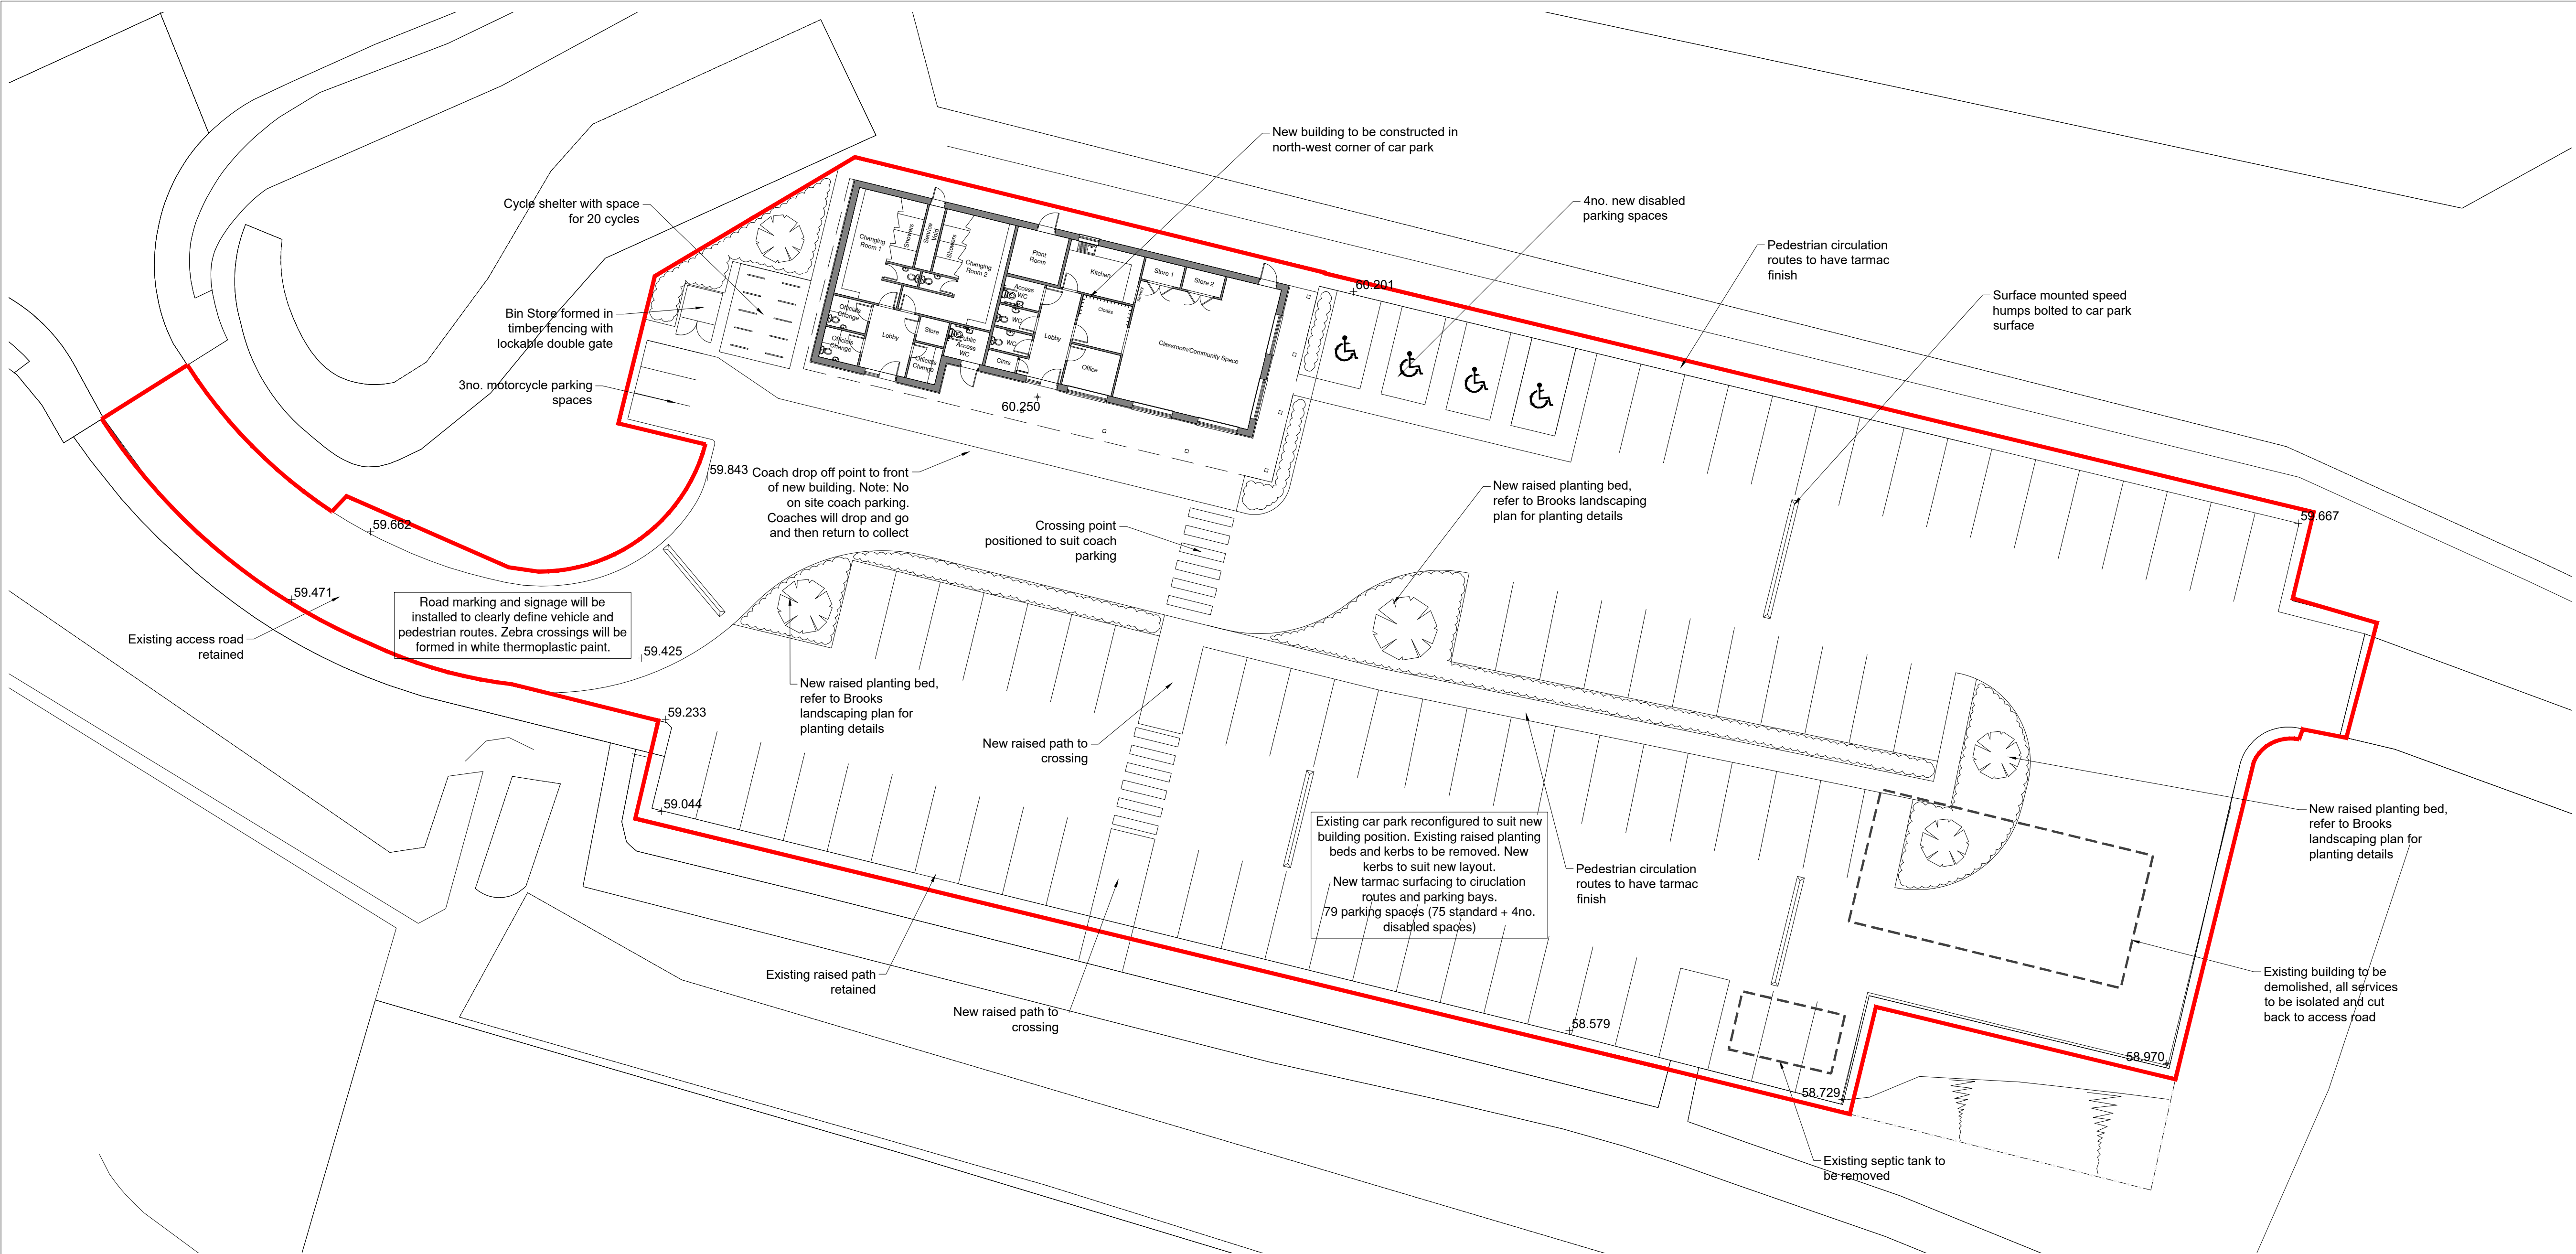

01 Site Plan

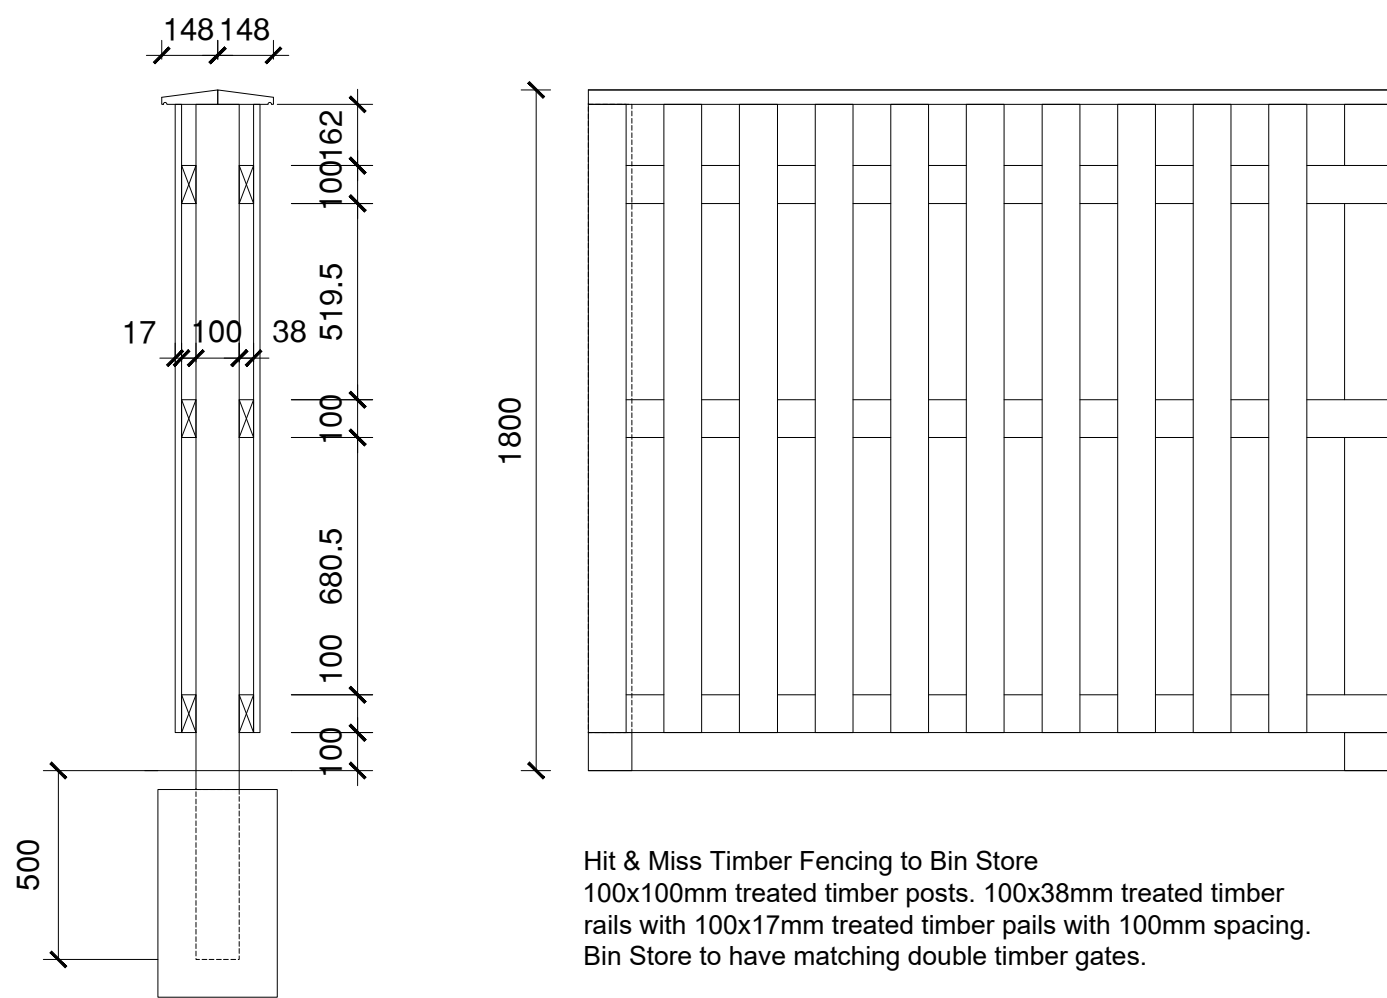

02 Bin Store Fencing Details

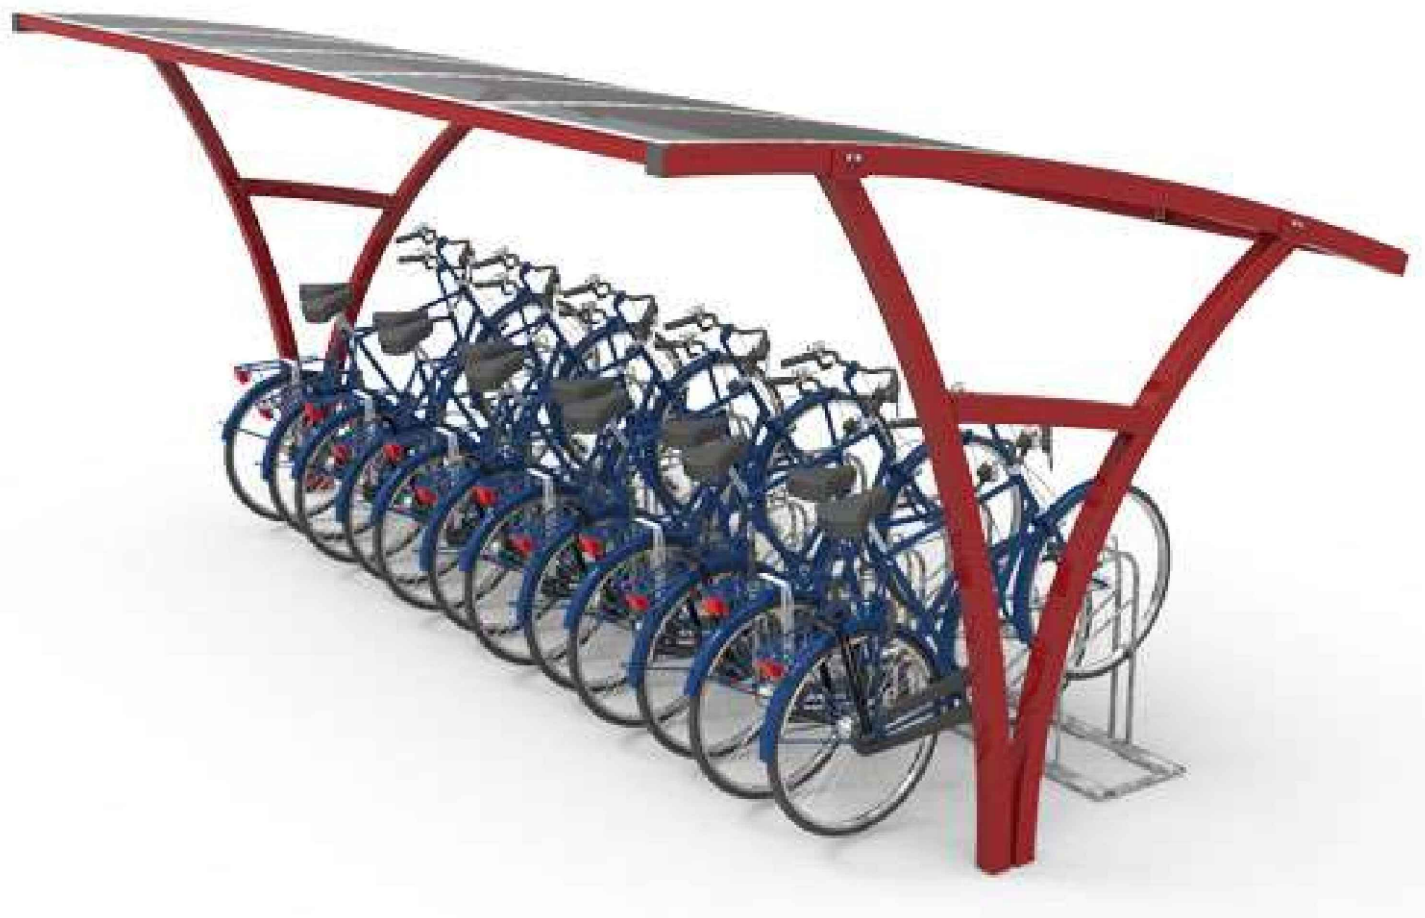

03 Cycle Shelter

DO NOT SCALE FROM THIS DRAWING. ALL DIMENSIONS TO BE CHECKED ON SITE BY CONTRACTOR. REPORT ANY DISCREPANCIES TO DRAWING AUTHOR AND PROPERTY SERVICES TEAM. DRAWING OR CONTENTS SHOULD NOT BE DUPLICATED WITHOUT PRIOR CONSENT.

DRAWING TO BE READ IN CONJUNCTION WITH ALL OTHER PROJECT DOCUMENTS INCLUDING BUT NOT LIMITED TO DRAWINGS, SPECIFICATIONS, SCHEDULES

0m 2 4 6 12m
1:200

NOTES

© Crown Copyright & Database Rights (2021). 100022264.

P5	Further amends made to kerblines. Parking space numbers amended to suit.	19/06/26	BST
P4	Kerblines amended to accommodate coach tracking. 2no. standard parking bays removed to suit.	10/06/26	BST
P3	Note added regarding pedestrian/vehicle route markings & coach parking.	21/05/26	BST
P2	Motorcycle bays increased from 2 to 3 spaces and Bin Store amended to suit. Zebra crossings relocated and raised paths amended to highways comments on coach parking.	18/05/26	BST
P1	First Issue.	17/03/26	BST
Rev	Notes	Date	Issued By

BARNSELEY
Metropolitan Borough Council
PROPERTY SERVICES

SERVICE

Economic Regeneration

PROJECT

Rabbit Ings Pavilion

TITLE

Proposed Site Plan

PROJECT REF CAP-24/25-003	DRAWING REFERENCE P05	REV P5
SCALE 1:200	DISCIPLINE ARCHITECTURE	SHEET SIZE A1
PURPOSE OF ISSUE	PLANNING APPROVAL	Drawn BST Checked