



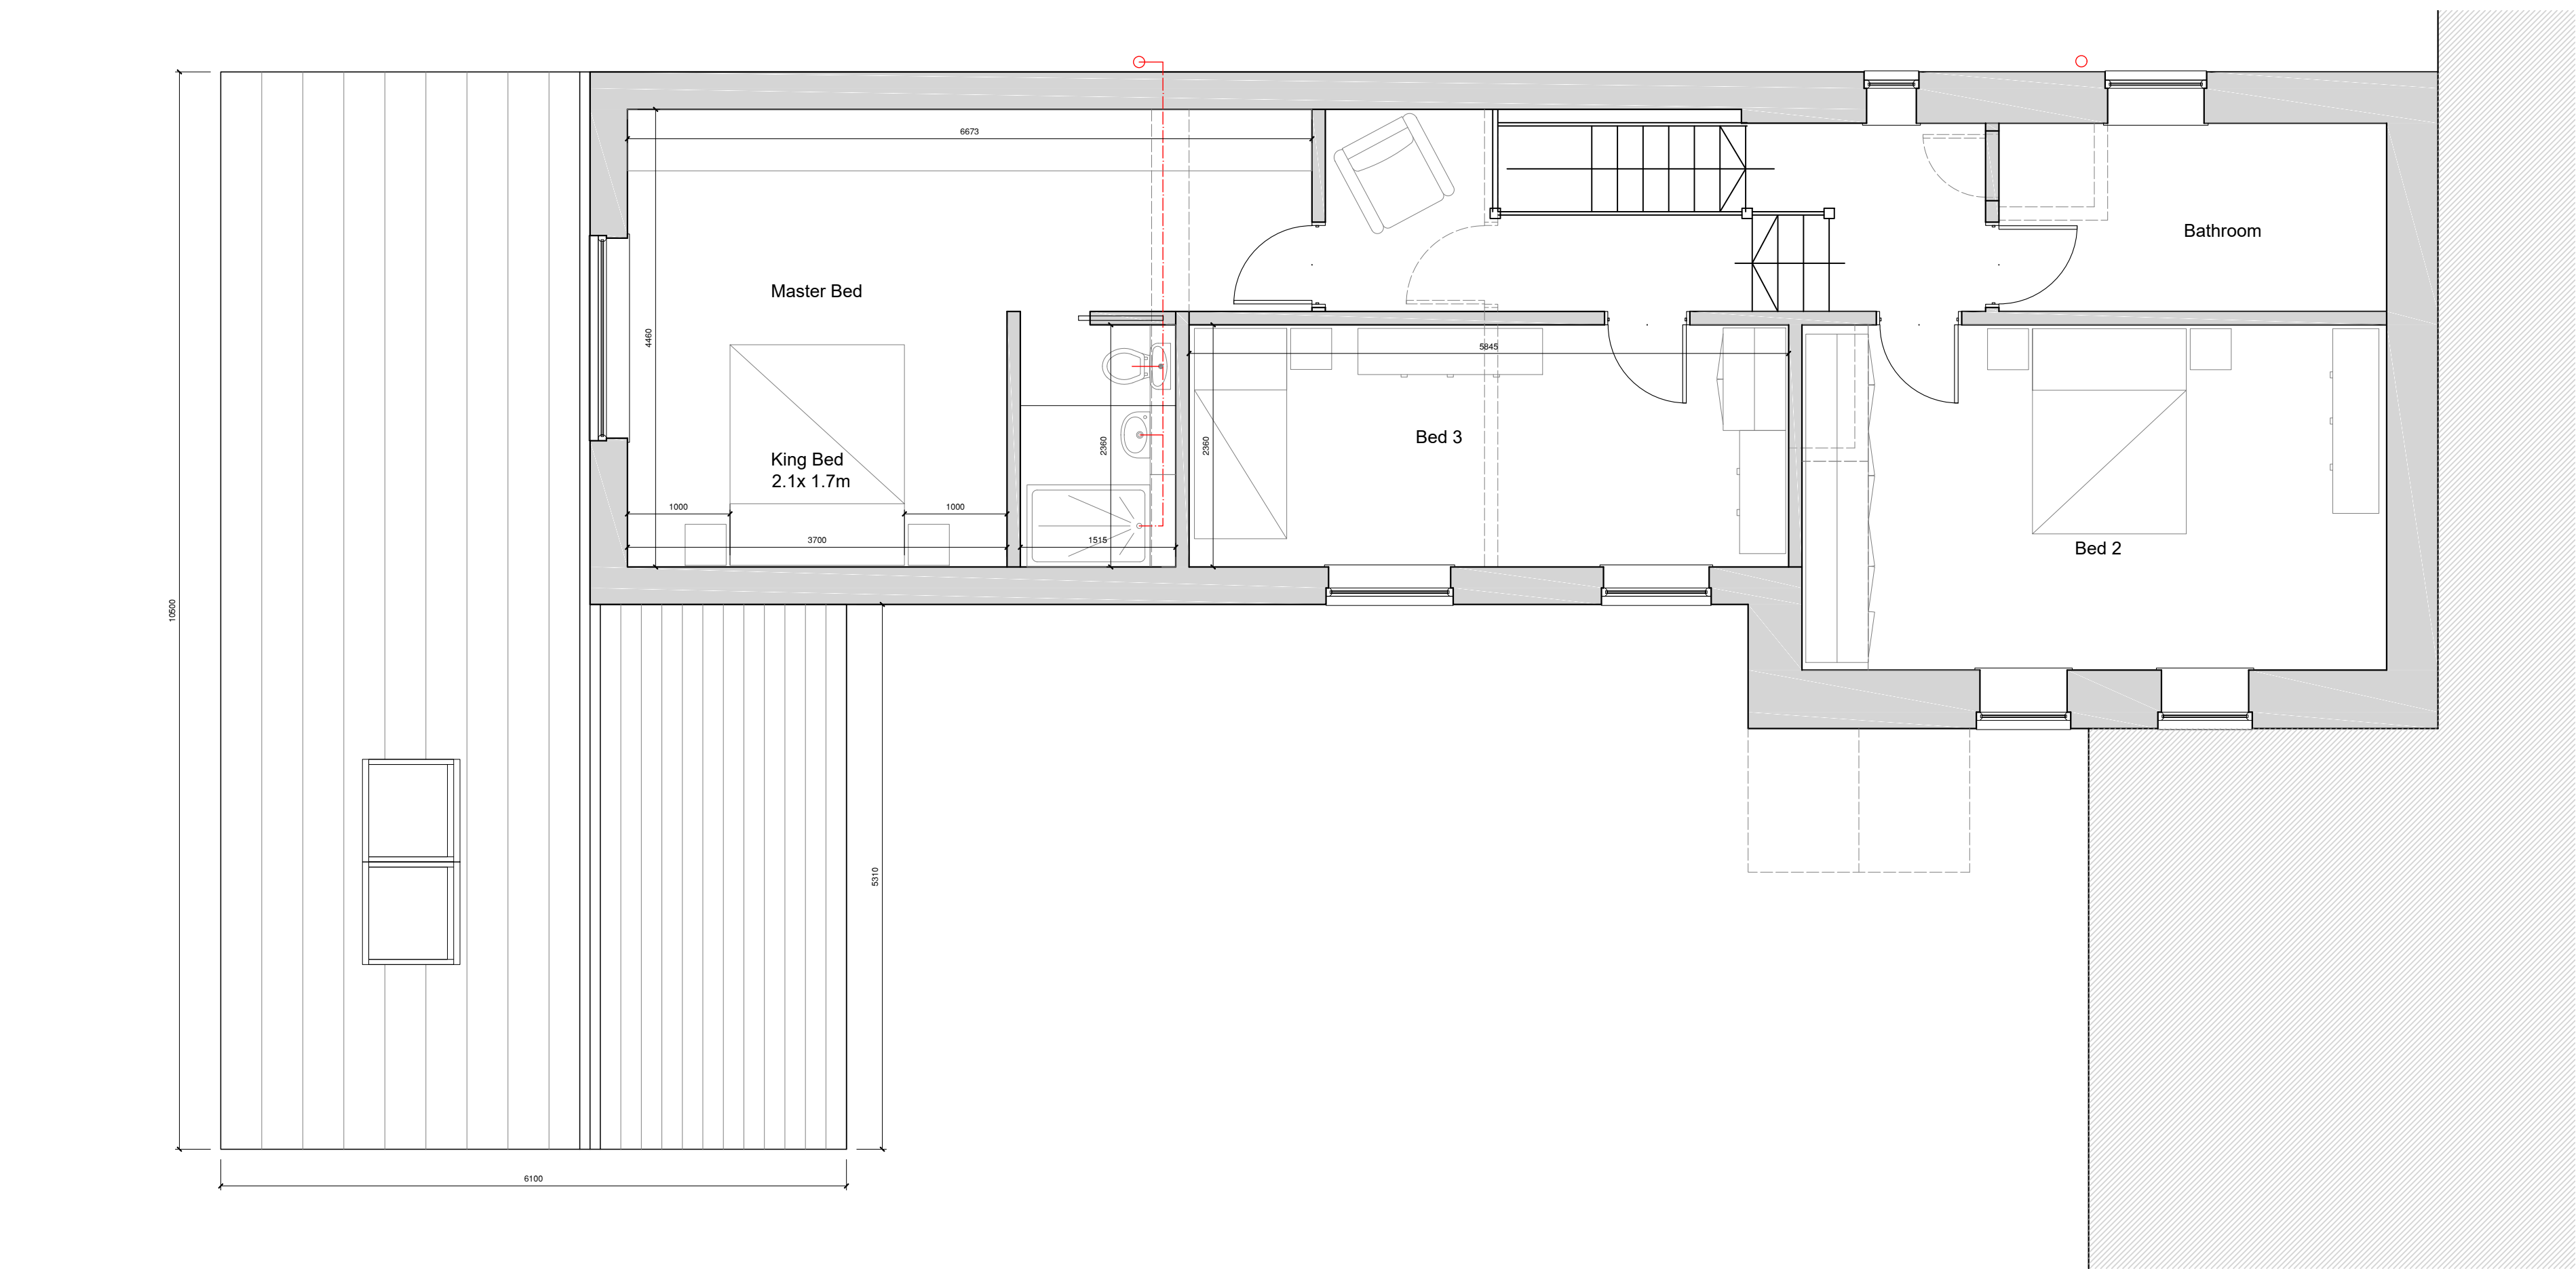


FIRST FLOOR PLAN - 1:50 @ A1

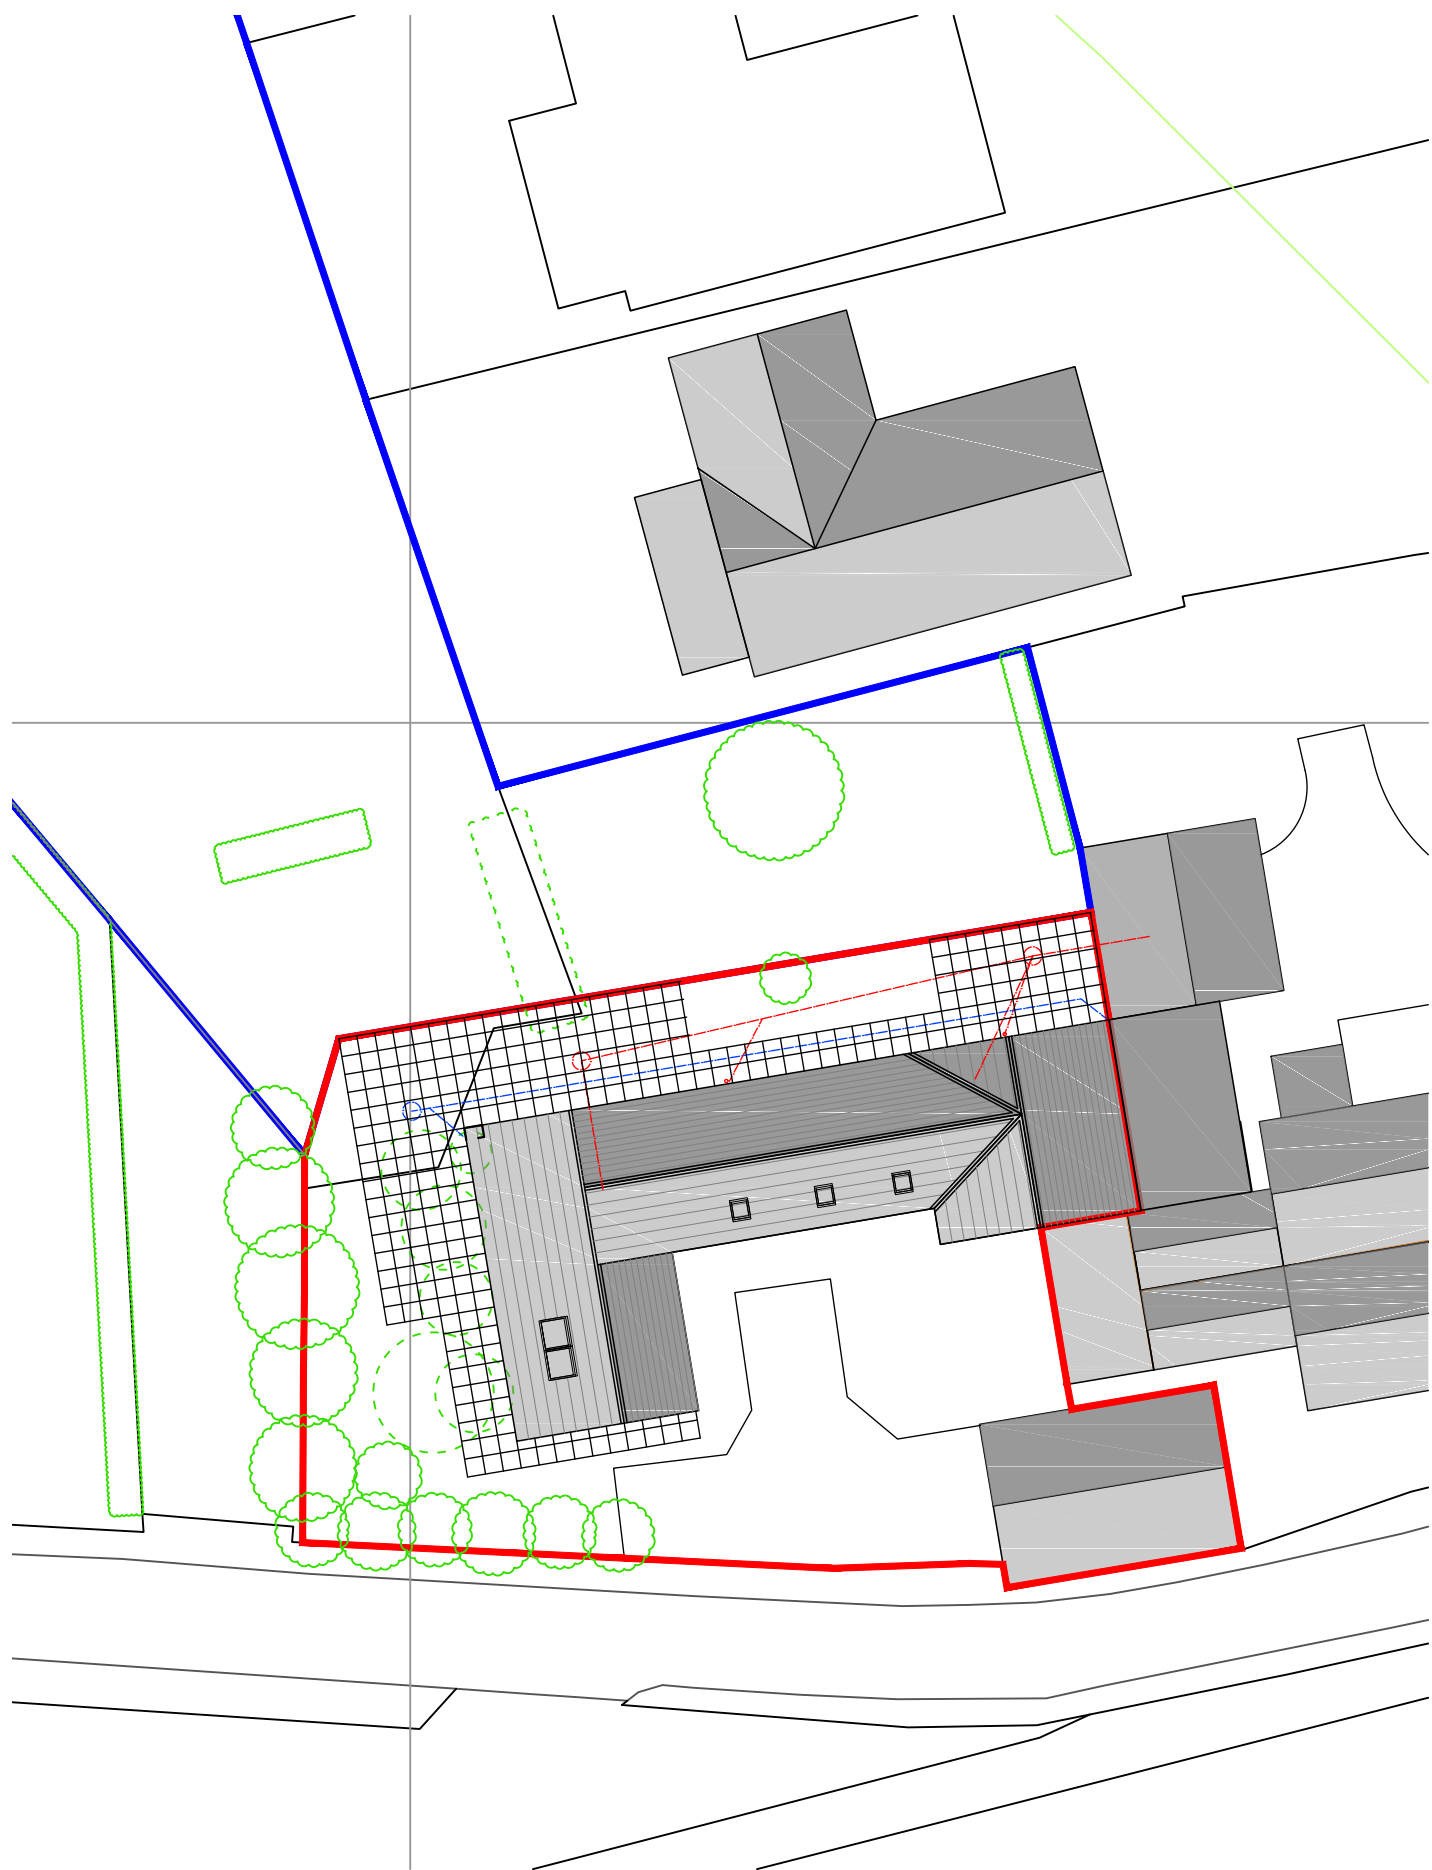

ROOF / SITE PLAN - 1:250 @ A1

General Notes:
This drawing must be used only for the intended purpose as identified within the drawing legend below.
Although a scale is identified, this drawing must not be scaled from for the purpose of construction or manufacture.
Project Specific Notes:

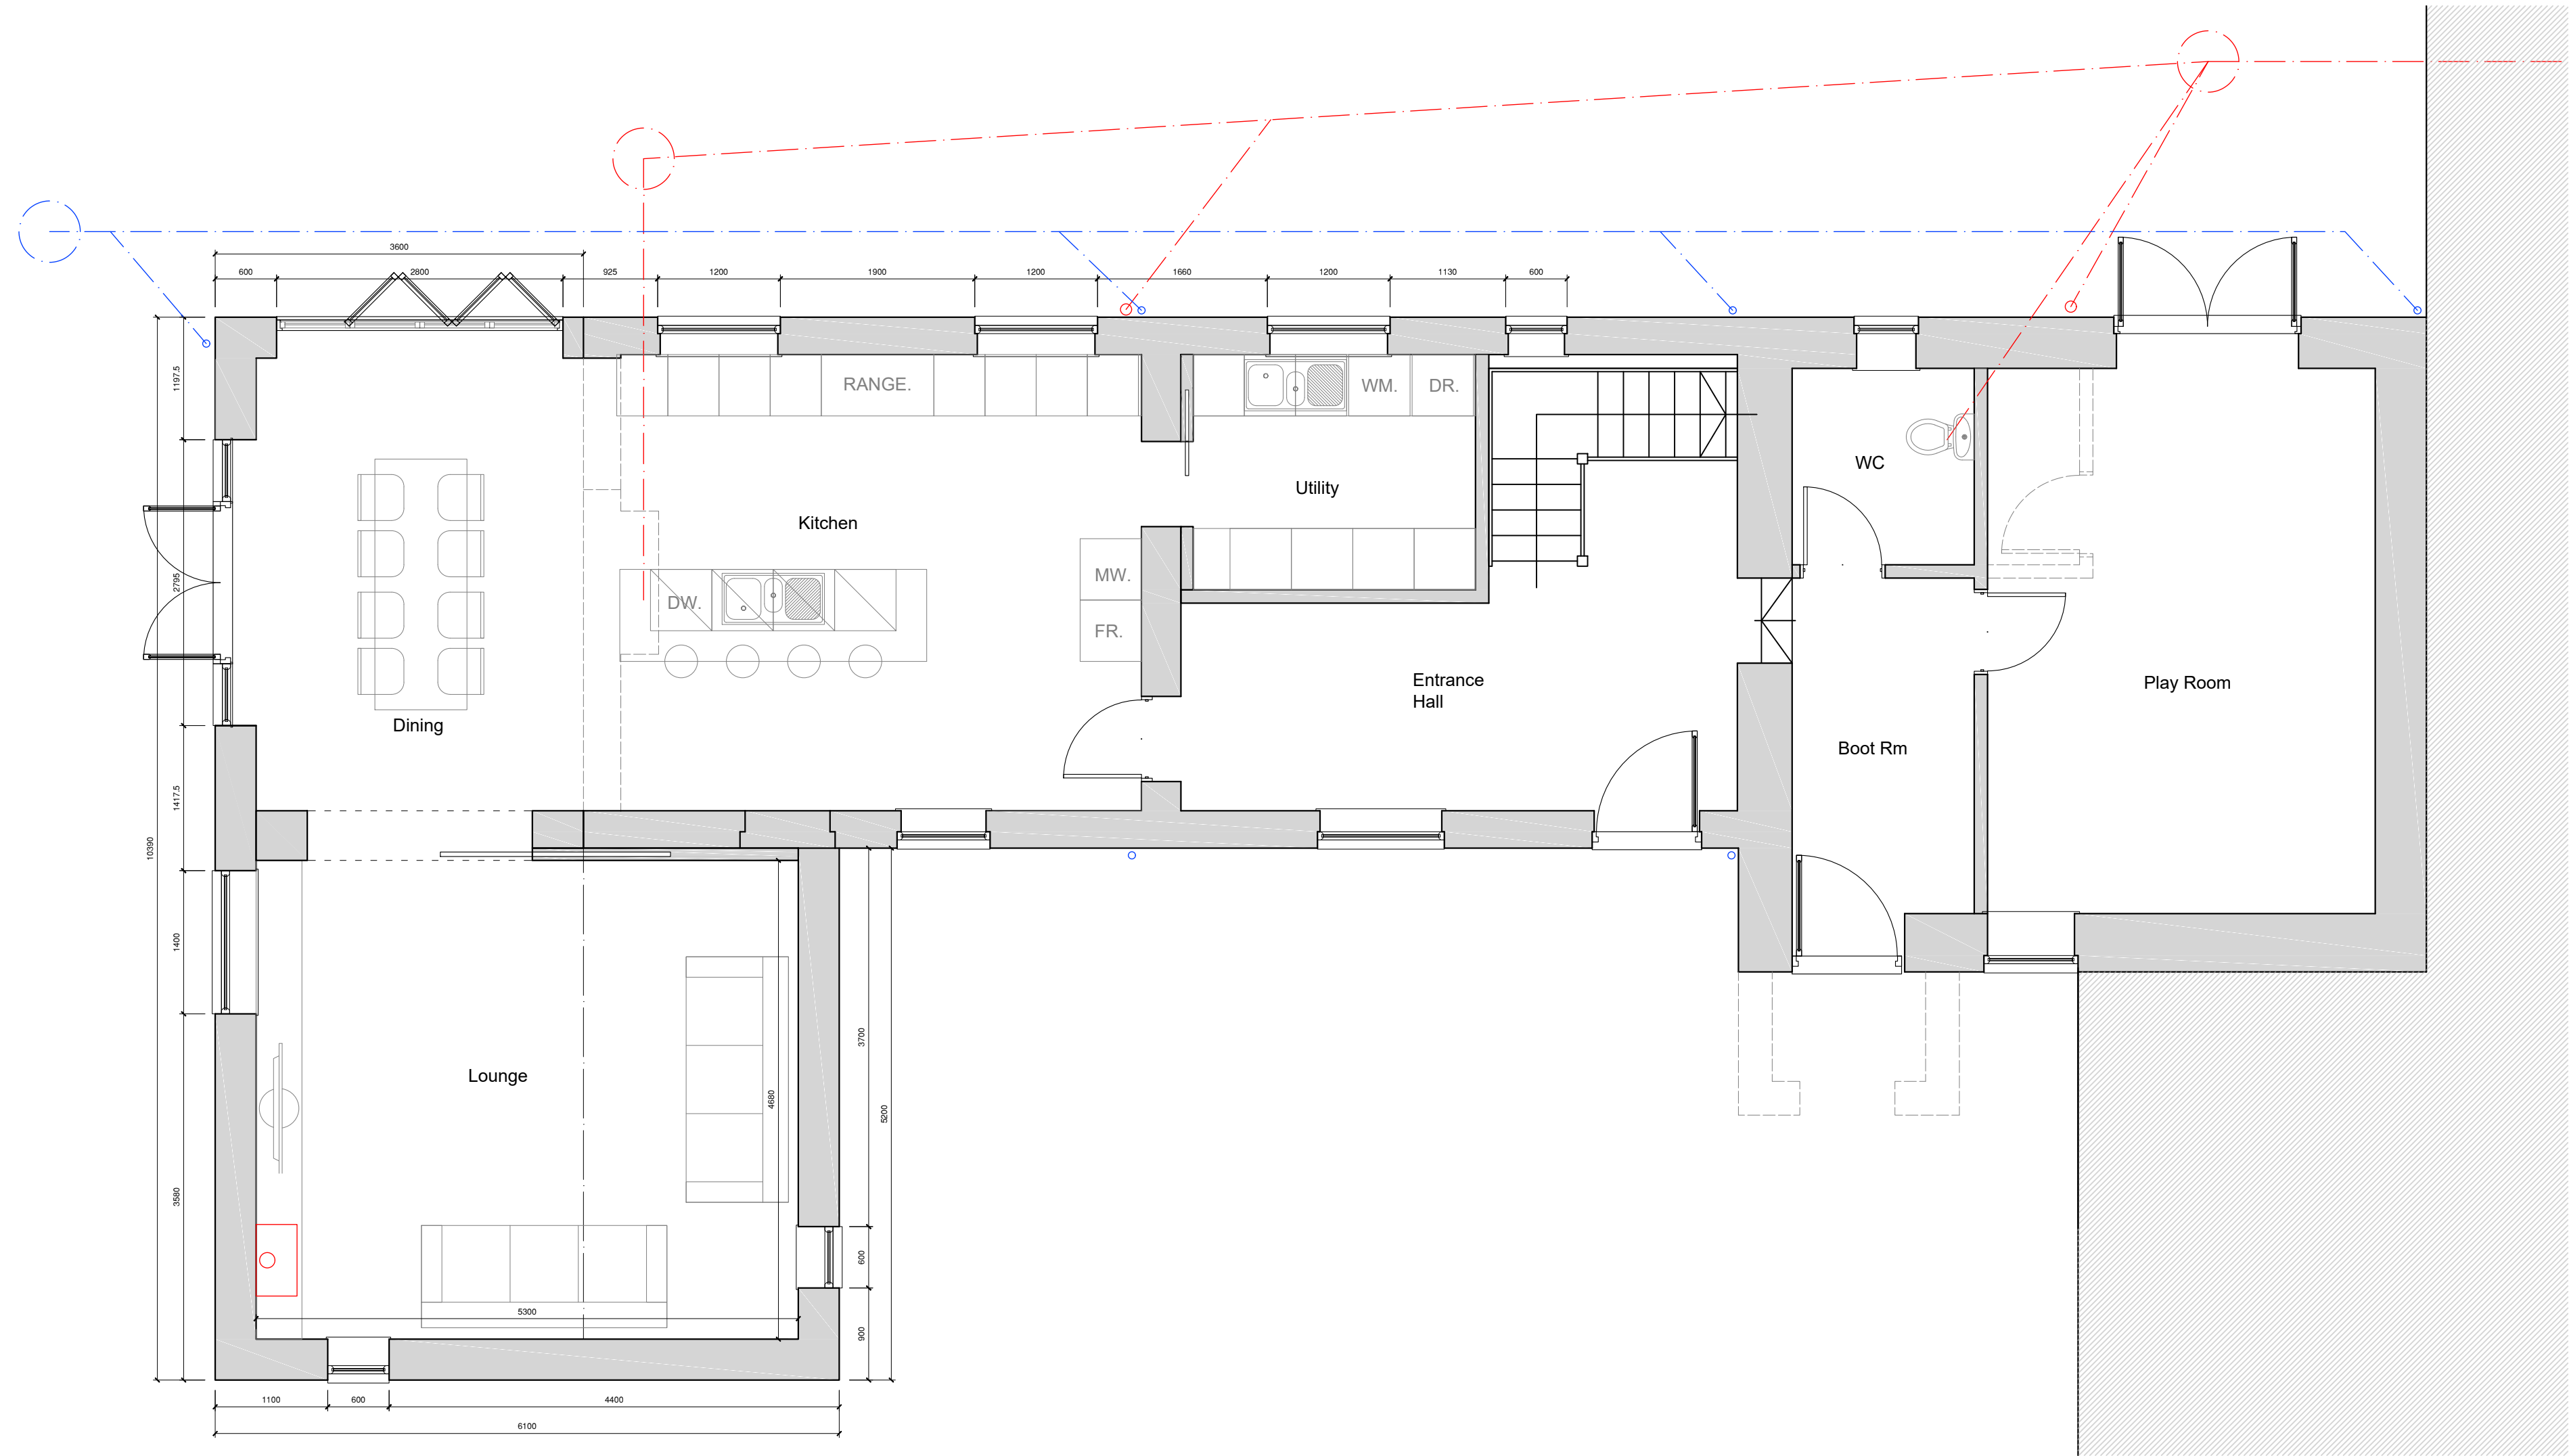

FIRST FLOOR PLAN - 1:50 @ A1
0m 0.5 1.0 1.5 3.0m
1:50

Revision: P2 Date: 05.12.18
Amended Lounge / kitchen layout. Bi-fold doors omitted to east elev for french doors. Rooflight added over lounge. Window added to stair half landing. kitchen window split into two and range cooker indicated.

Purpose of Issue :
PLANNING CONSENT

Client Reference :
MR & MRS P CLARKE

Project :
**OLD ANNA LANE, PENISTONE
S36 7BW**

Drawing Title :
PROPOSED GA PLANS

Scale :	Date :	Size :
1:50	NOV 18	A1
Drawing No :		Rev:
PC_18_03		P2