


2 Bungalow 1 - East Elevation
1 : 100




3 Bungalow 1 - North Elevation
1 : 100

Supply and install at 1.2m cc 30x5mm by 1.2m long galvanised steel anchor ties fixed to blockwork inner skin of the external cavity wall and taken across 3No roof joists at roof level and 3No floor joists at first floor level all to be screw fixed in place.

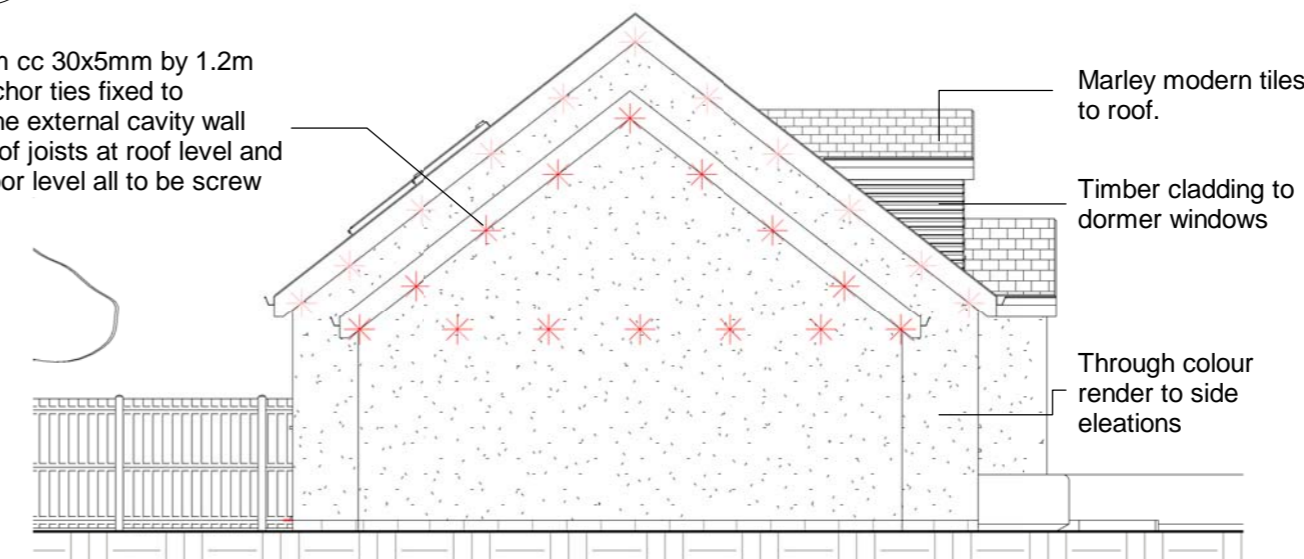

4 Bungalow 1 - South Elevation
1 : 100

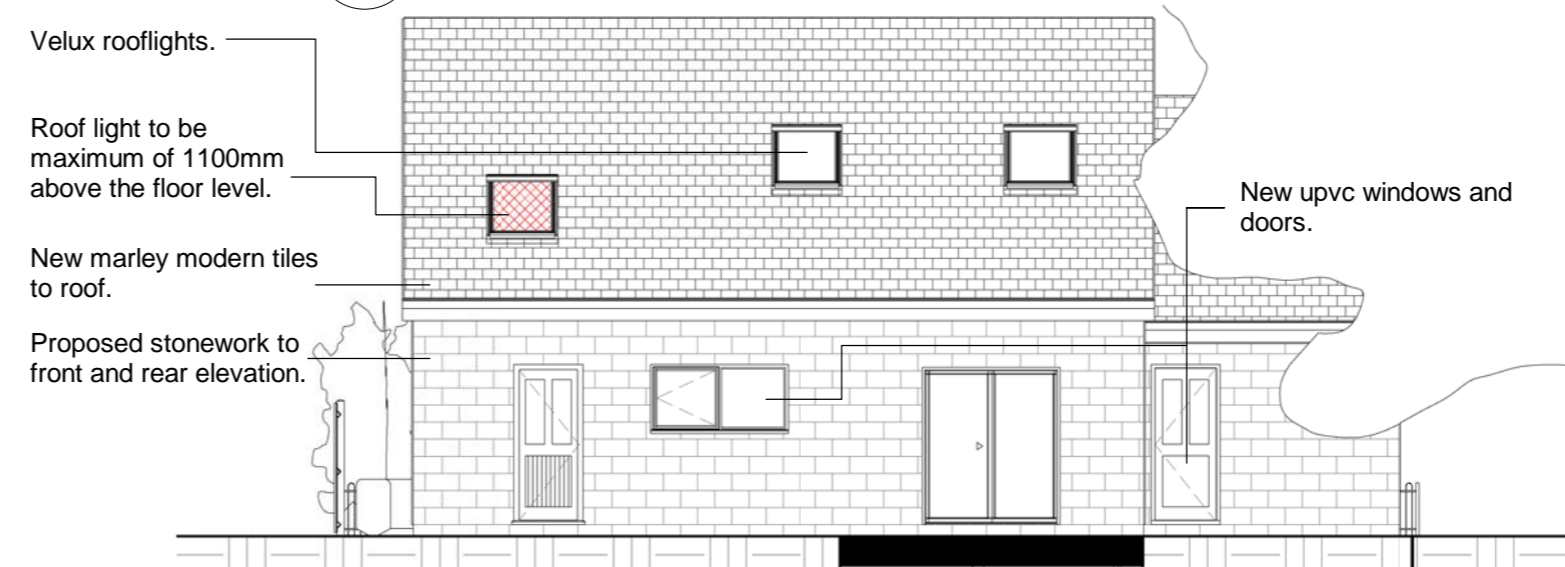

5 Bungalow 1 - West Elevation
1 : 100

1 01 - Proposed - FF Working Plan
1 : 100



6 3D View 1

Rev	Description	Date
A	Drainage added to Plan	02.02.2016
B	Updated following comments from Environment & Transport.	29.06.16
C	Brickwork changed to stonework following planners comments.	29.07.16
D	Updated building reg notes.	10.10.16
E	Updated following comments from building control.	18.01.17



www.kdesignuk.com

PROJECT
Proposed Erection of Four Bedroom
Dormer Bungalow

CLIENT
Mr R Holmes

ADDRESS
Land Adg 9 High Street
Thurnscoe, Rotherham
S63 0ST

TITLE
First Floor Plan, Elevations and 3D

DRAWN BY
-
CHECKED BY
-
DATE
17.12.2015

SCALE (@ A2)
1 : 100
PROJECT NUMBER
Q39

DRAWING NUMBER
Q39-03
REV
E