


GENERAL NOTES:


1. THIS DRAWING IS THE PROPERTY OF A.T. DESIGN AND DRAUGHTING AND REPRODUCTION IN ANY FORM IS PROHIBITED.
2. ALL DIMENSIONS ARE TO FACE UNLESS OTHERWISE SPECIFIED.
3. DO NOT SCALE OFF DIMENSIONS FROM THIS DRAWING.
4. ALL DIMENSIONS ARE TO BE CHECKED ON SITE AND ANY DISCREPANCIES TO BE REPORTED TO A.T. DESIGN AND DRAUGHTING.
5. CONTRACTORS, SUB-CONTRACTORS AND SUPPLIERS MUST VERIFY ALL DIMENSIONS ON SITE BEFORE COMMENCING ANY WORK OR PRODUCING ANY SHOP DRAWINGS.
6. FINAL AS BUILT DIMENSIONS TO SUIT BRICK DIMENSIONS.
7. ALL SITE BOUNDARIES ARE TO BE CONFIRMED ON SITE WITH THE APPLICANT AND CHOSEN CONTRACTOR.
8. A PARTY WALL SURVEYOR SHOULD BE CONSULTED WHERE ANY WORKS ARE WITHIN 2.0M OF ADJOINING BUILDING FOUNDATIONS & GRASS BEYOND THE LEVEL OF ROAD FOOTPATHS OR OF ANY ADJOINING WALLS ARE AFFECTED THERE AND NO SOILS OWNED BY THE APPLICANT.

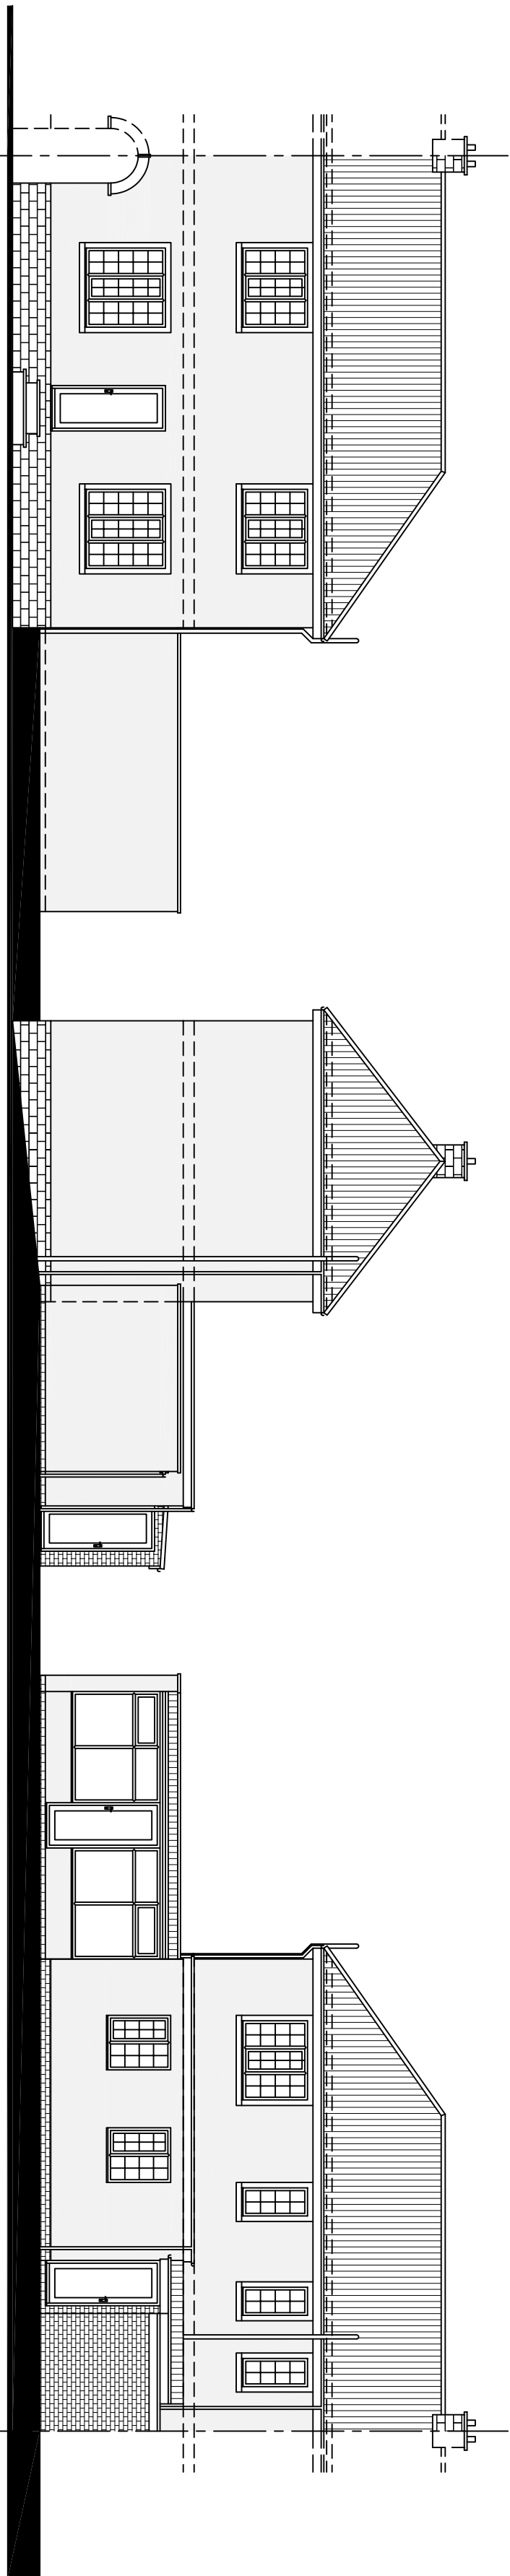

EXISTING FRONT ELEVATION

EXISTING SIDE ELEVATION

EXISTING REAR ELEVATION

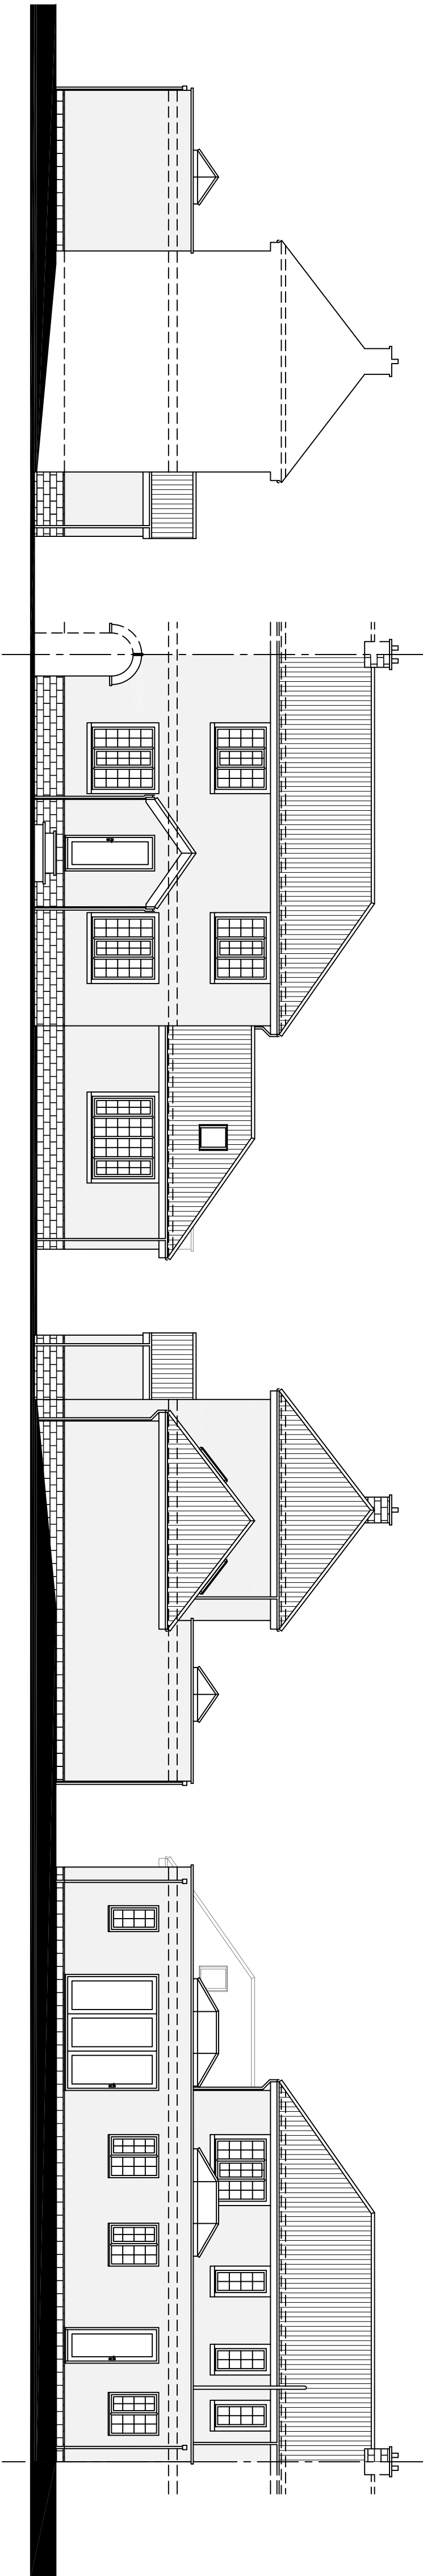


PROPOSED FRONT ELEVATION

PROPOSED SIDE ELEVATION

PROPOSED SIDE ELEVATION

PROPOSED REAR ELEVATION

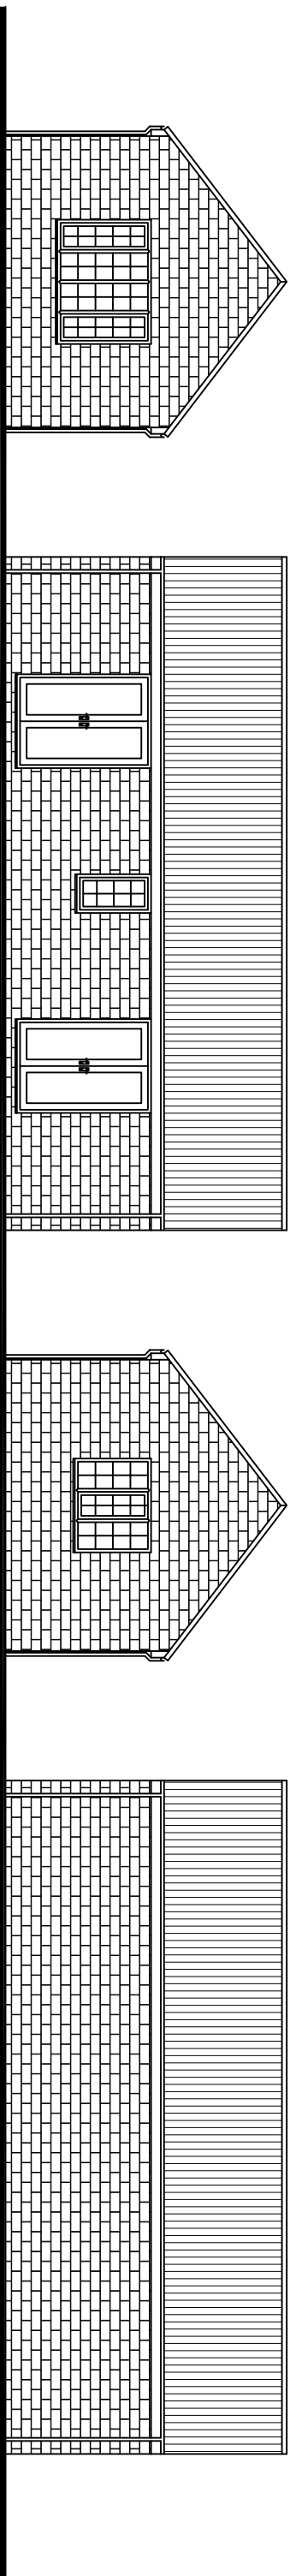



PROPOSED FRONT ELEVATION

PROPOSED SIDE ELEVATION


PROPOSED REAR ELEVATION

PROPOSED SIDE ELEVATION

PROPOSED OUTBUILDING FLOOR FLOOR

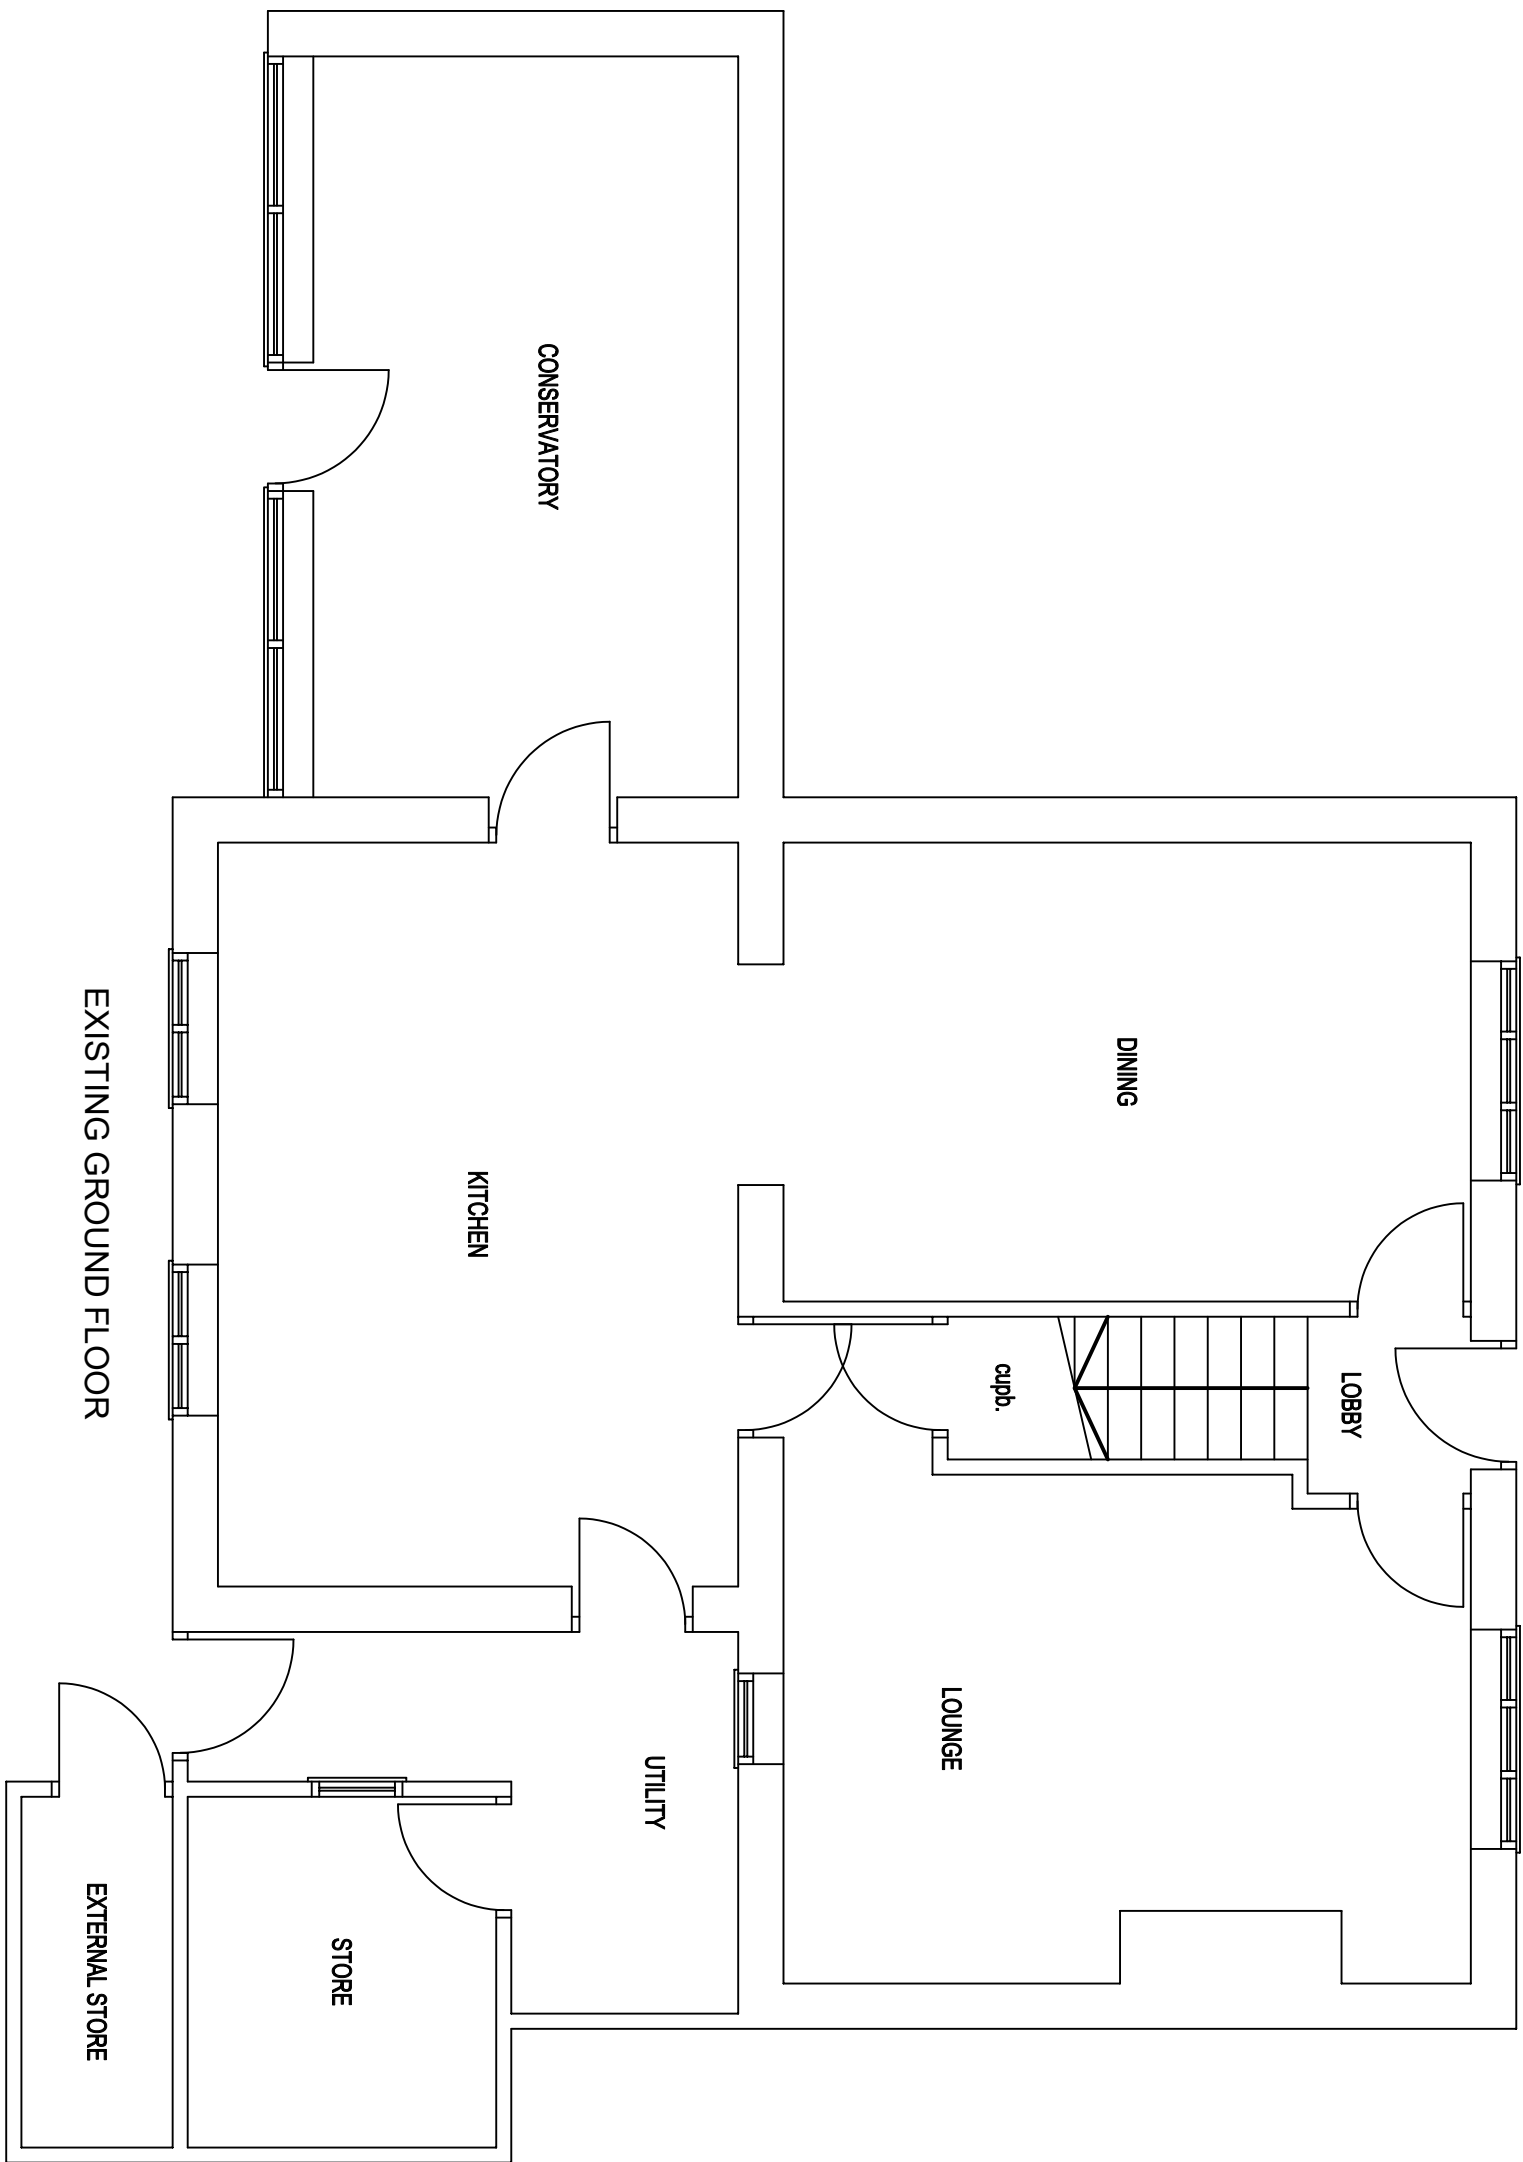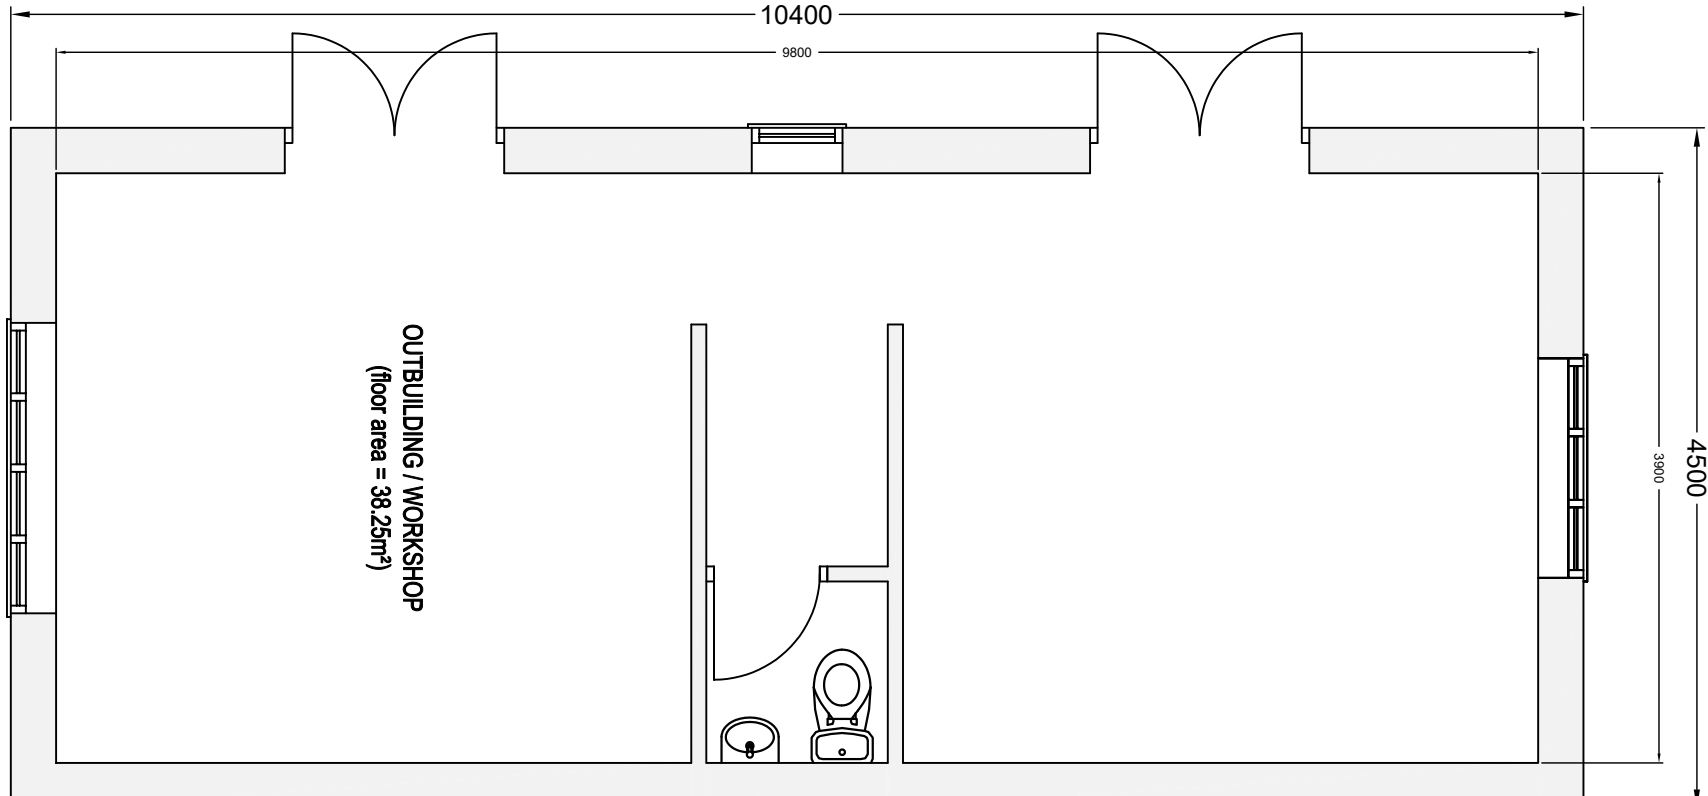

EXISTING GROUND FLOOR

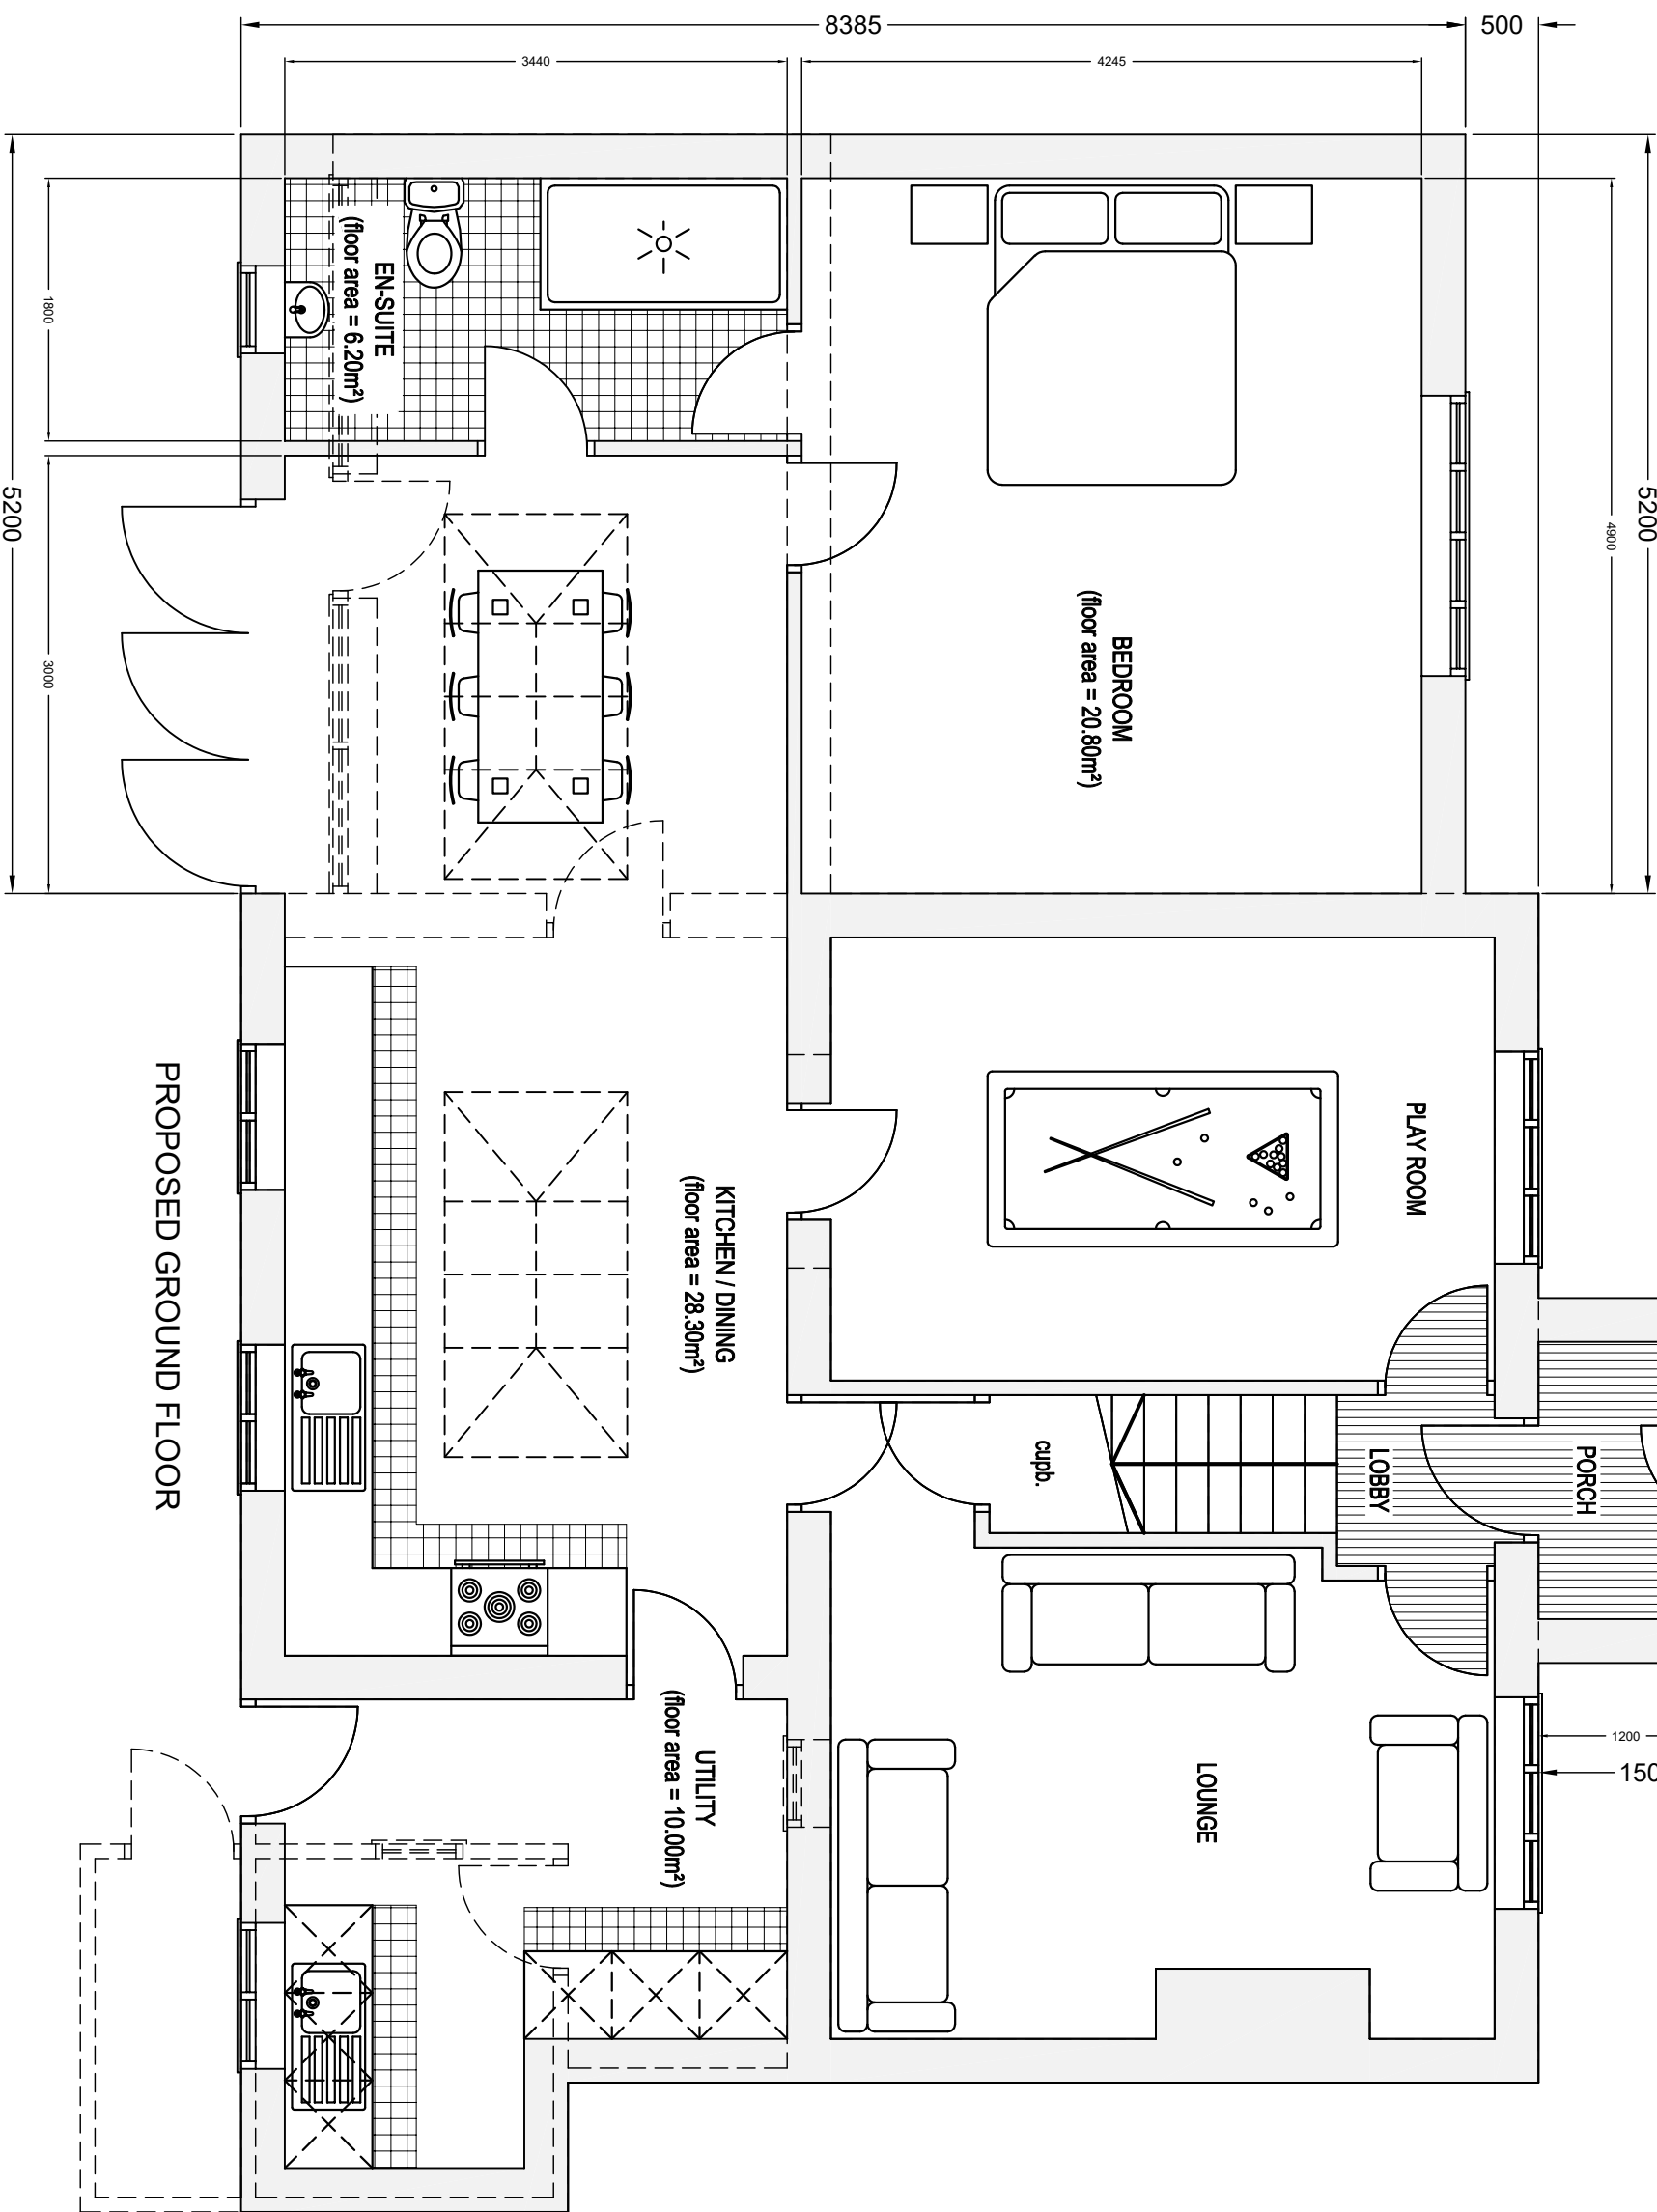

PROPOSED GROUND FLOOR

A.T.

DESIGN & DRAUGHTING

47 Chapelfield Crescent | Thorne Hesley | Rotherham | South Yorkshire | S61 2TF

tel: 01142 453116 | 07739 807580

e-mail: alan@atdesignanddraughting.com

for

Mr. & Mrs. PAUL LINDSAY

Client Scheme
SINGLE STOREY SIDE & REAR EXTENSION WITH DETACHED OUTBUILDING
6 Castle View | Green Moor | Sheffield | S35 7DQ

EXISTING & PROPOSED DETAILS

1:50 & 1:100 @ A1

Drawing No.

25/21/Y17-01a

Drawn: Alan Thomas - March 2021

Designed: Client Approval

Sheet No. 1 of 1

FOR PLANNING PERMISSION