



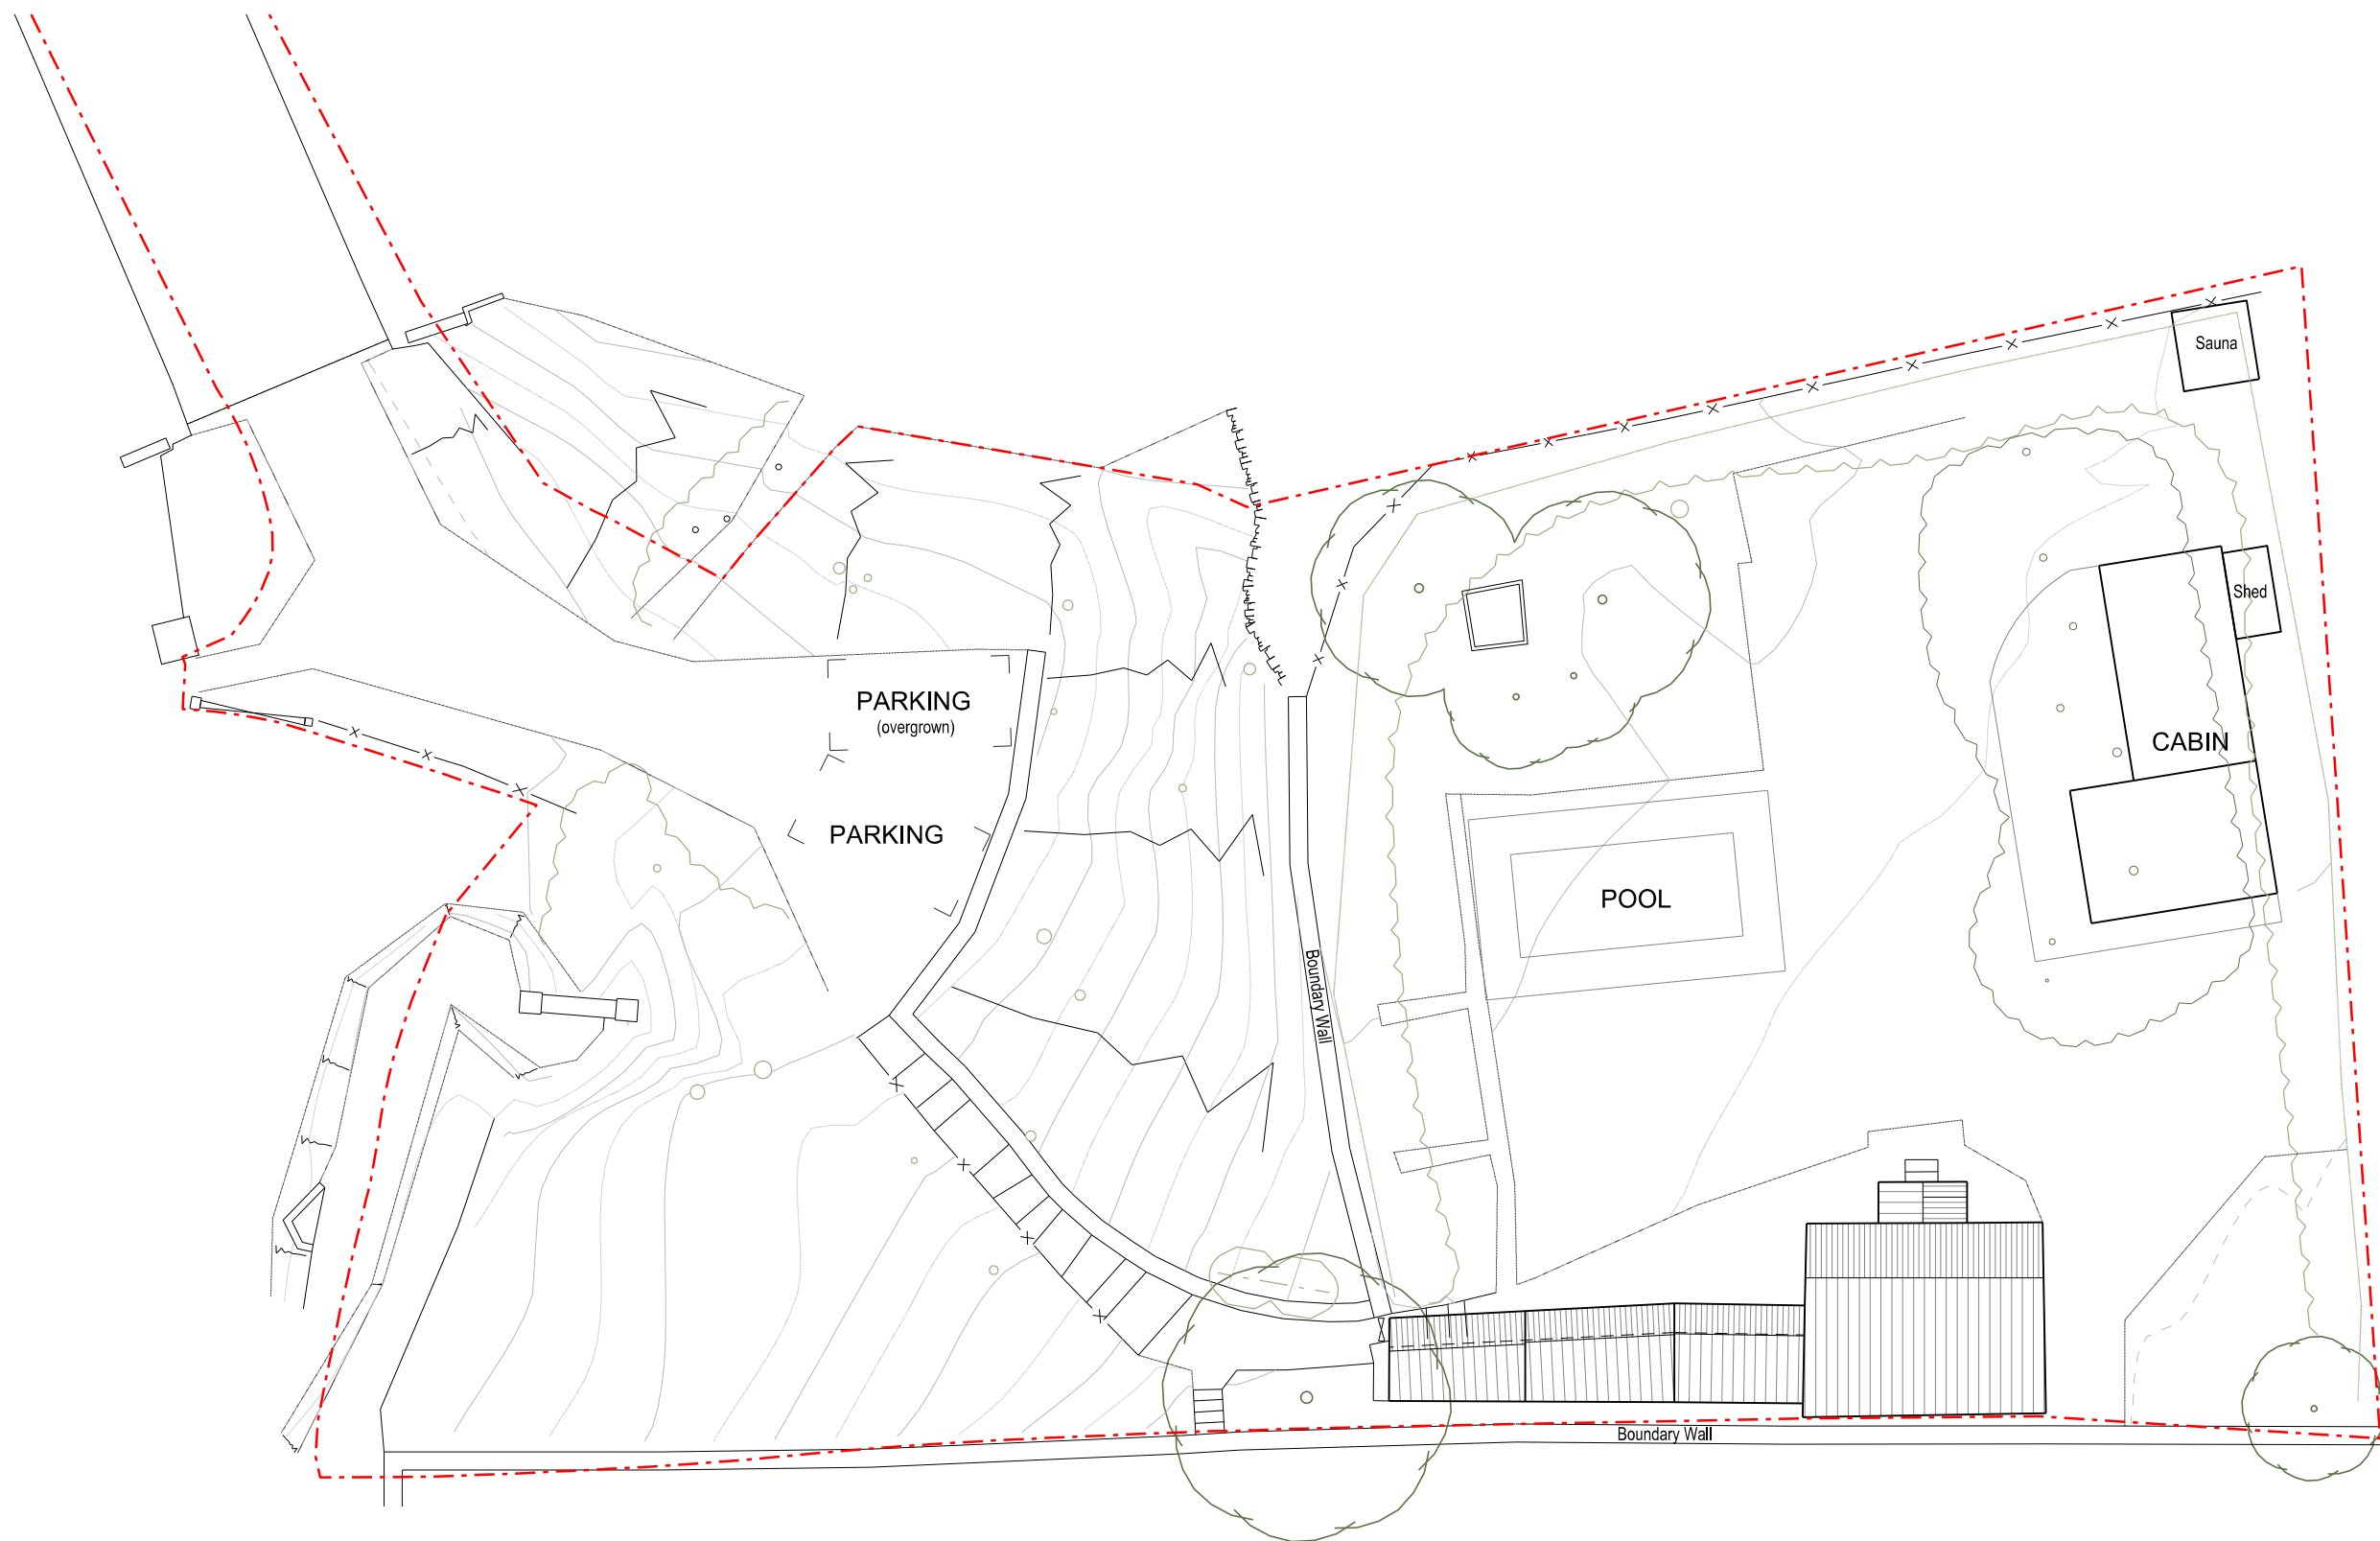

Rev - 23.01.26 Submitted for Planning

 

more
architecture

41 Storrs Hall Road
Sheffield S6 5AW

m. 07968778807

PROJECT TITLE
**Berry Well,
Penistone**

DRAWING TITLE
Existing Site Plan

STATUS
PLANNING

DRAWING No.
(PL)A101

DATE
23.01.26

SCALE
1:200@ A3

REVISION
-