



HOUSE TYPE 303B
3 Bed Semi Detached
93.0 sq.m / 1000 sq.ft

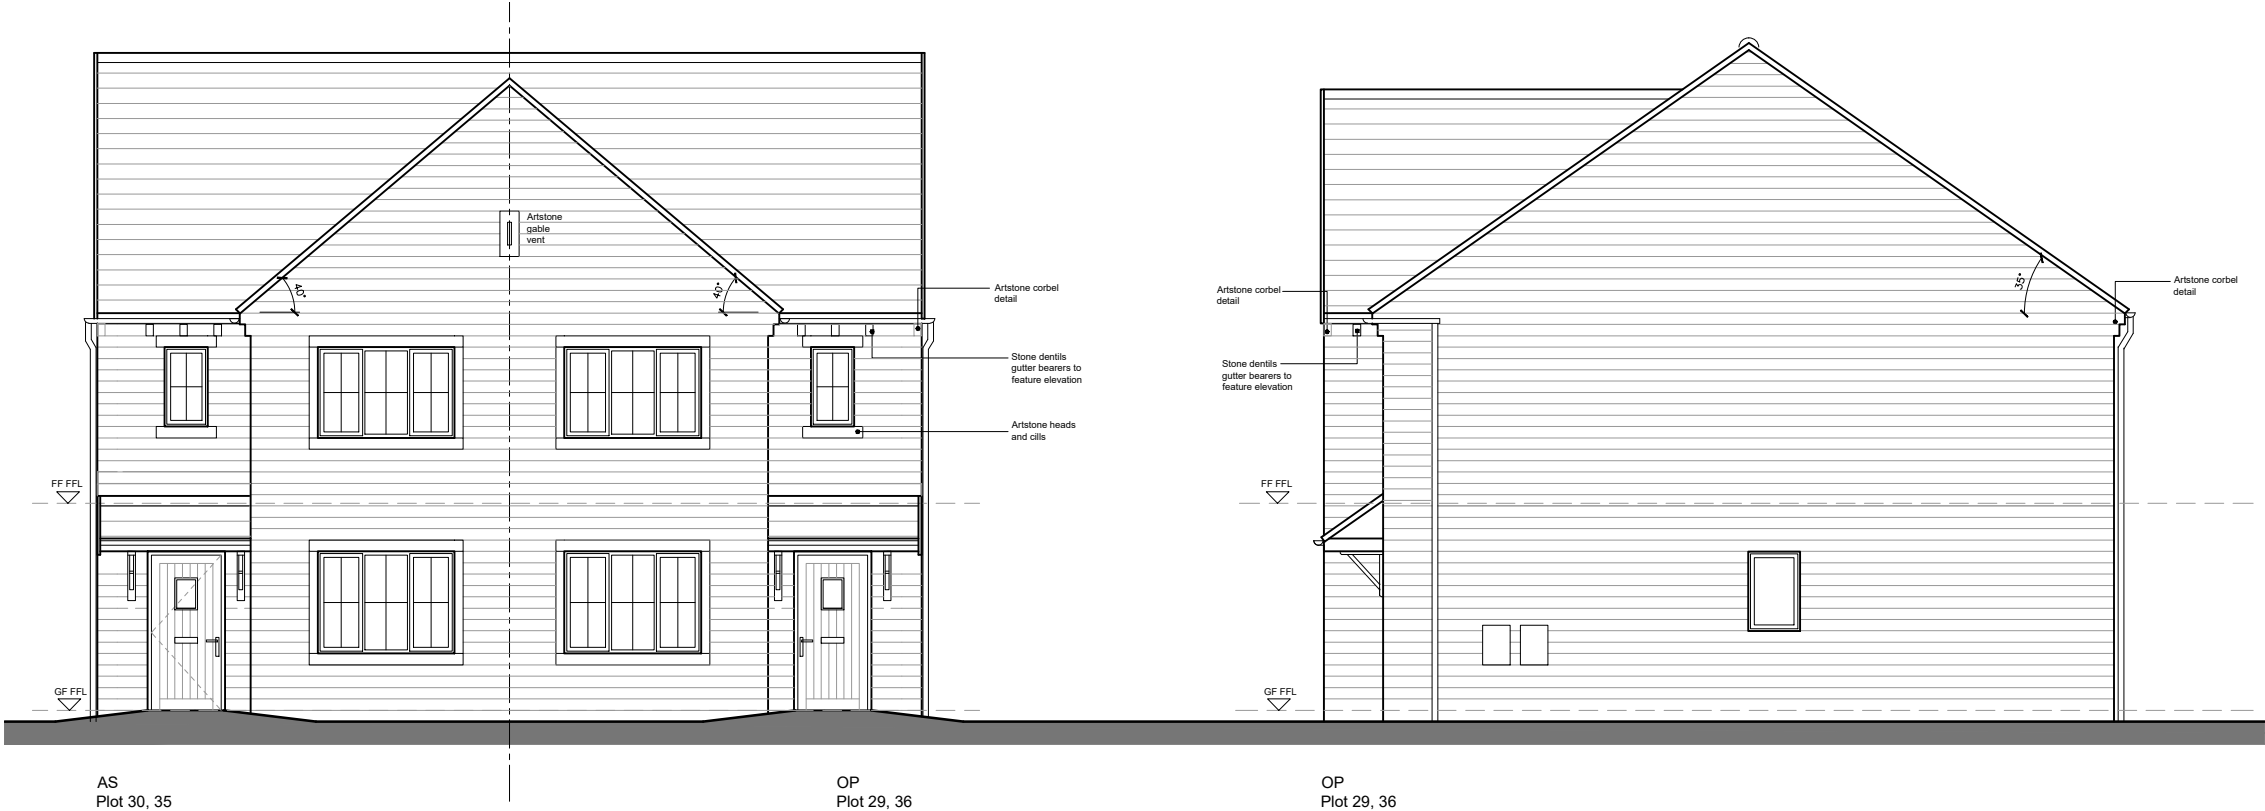

FRONT ELEVATION

SIDE ELEVATION

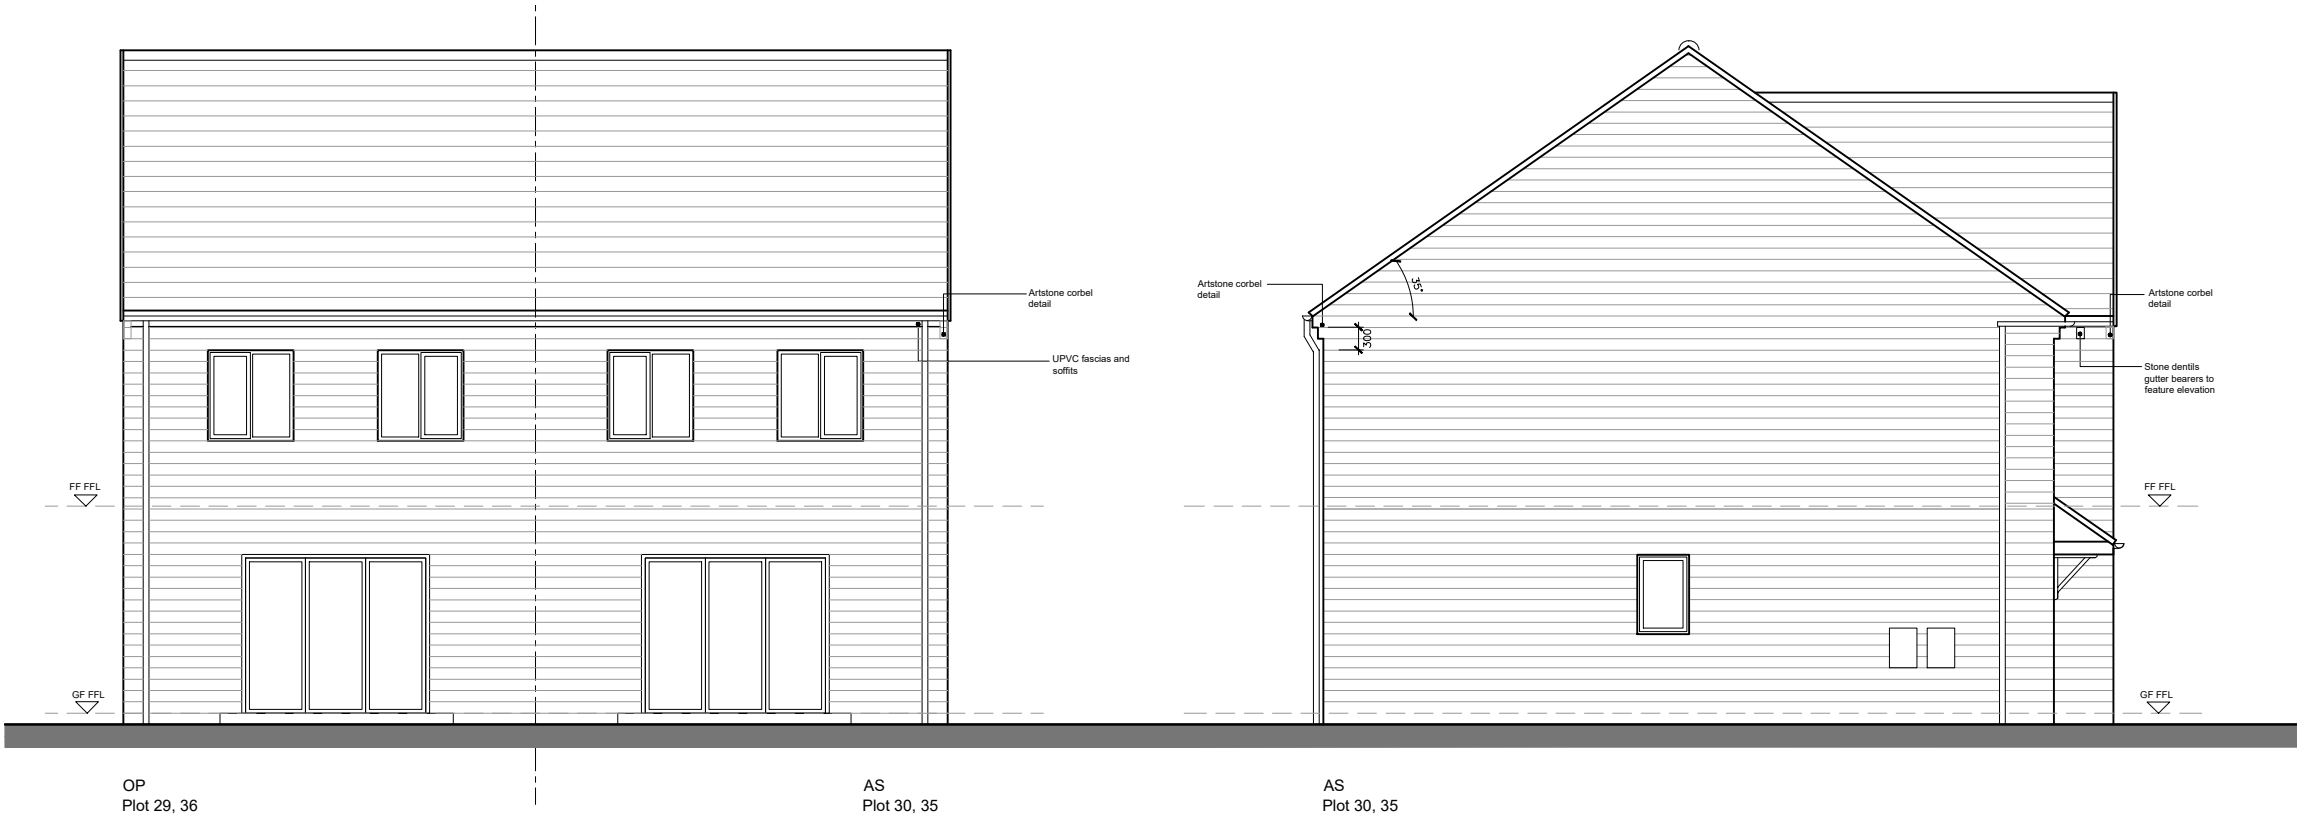

REAR ELEVATION

SIDE ELEVATION

Rev	By	Note	Date



NEWETT
HOMES

Thorp Arch GrangeWalton RoadThorp ArchWetherby
T: 01937 543 595F: 01937 582 333E: info@berkeley.co.uk

PROJECT	New Smithy Avenue, Thurlstone		
TITLE	N303B Elevations		
DATE	29.07.20	SCALE	1:100@A3
DWG. NO	N303B.03	REVISION	—
DRAWN	JL	CHECKED	JL

DO NOT SCALE FROM DRAWINGS. ANY DISCREPANCIES TO BE NOTIFIED TO THE ARCHITECTS. COPYRIGHT RESERVED