



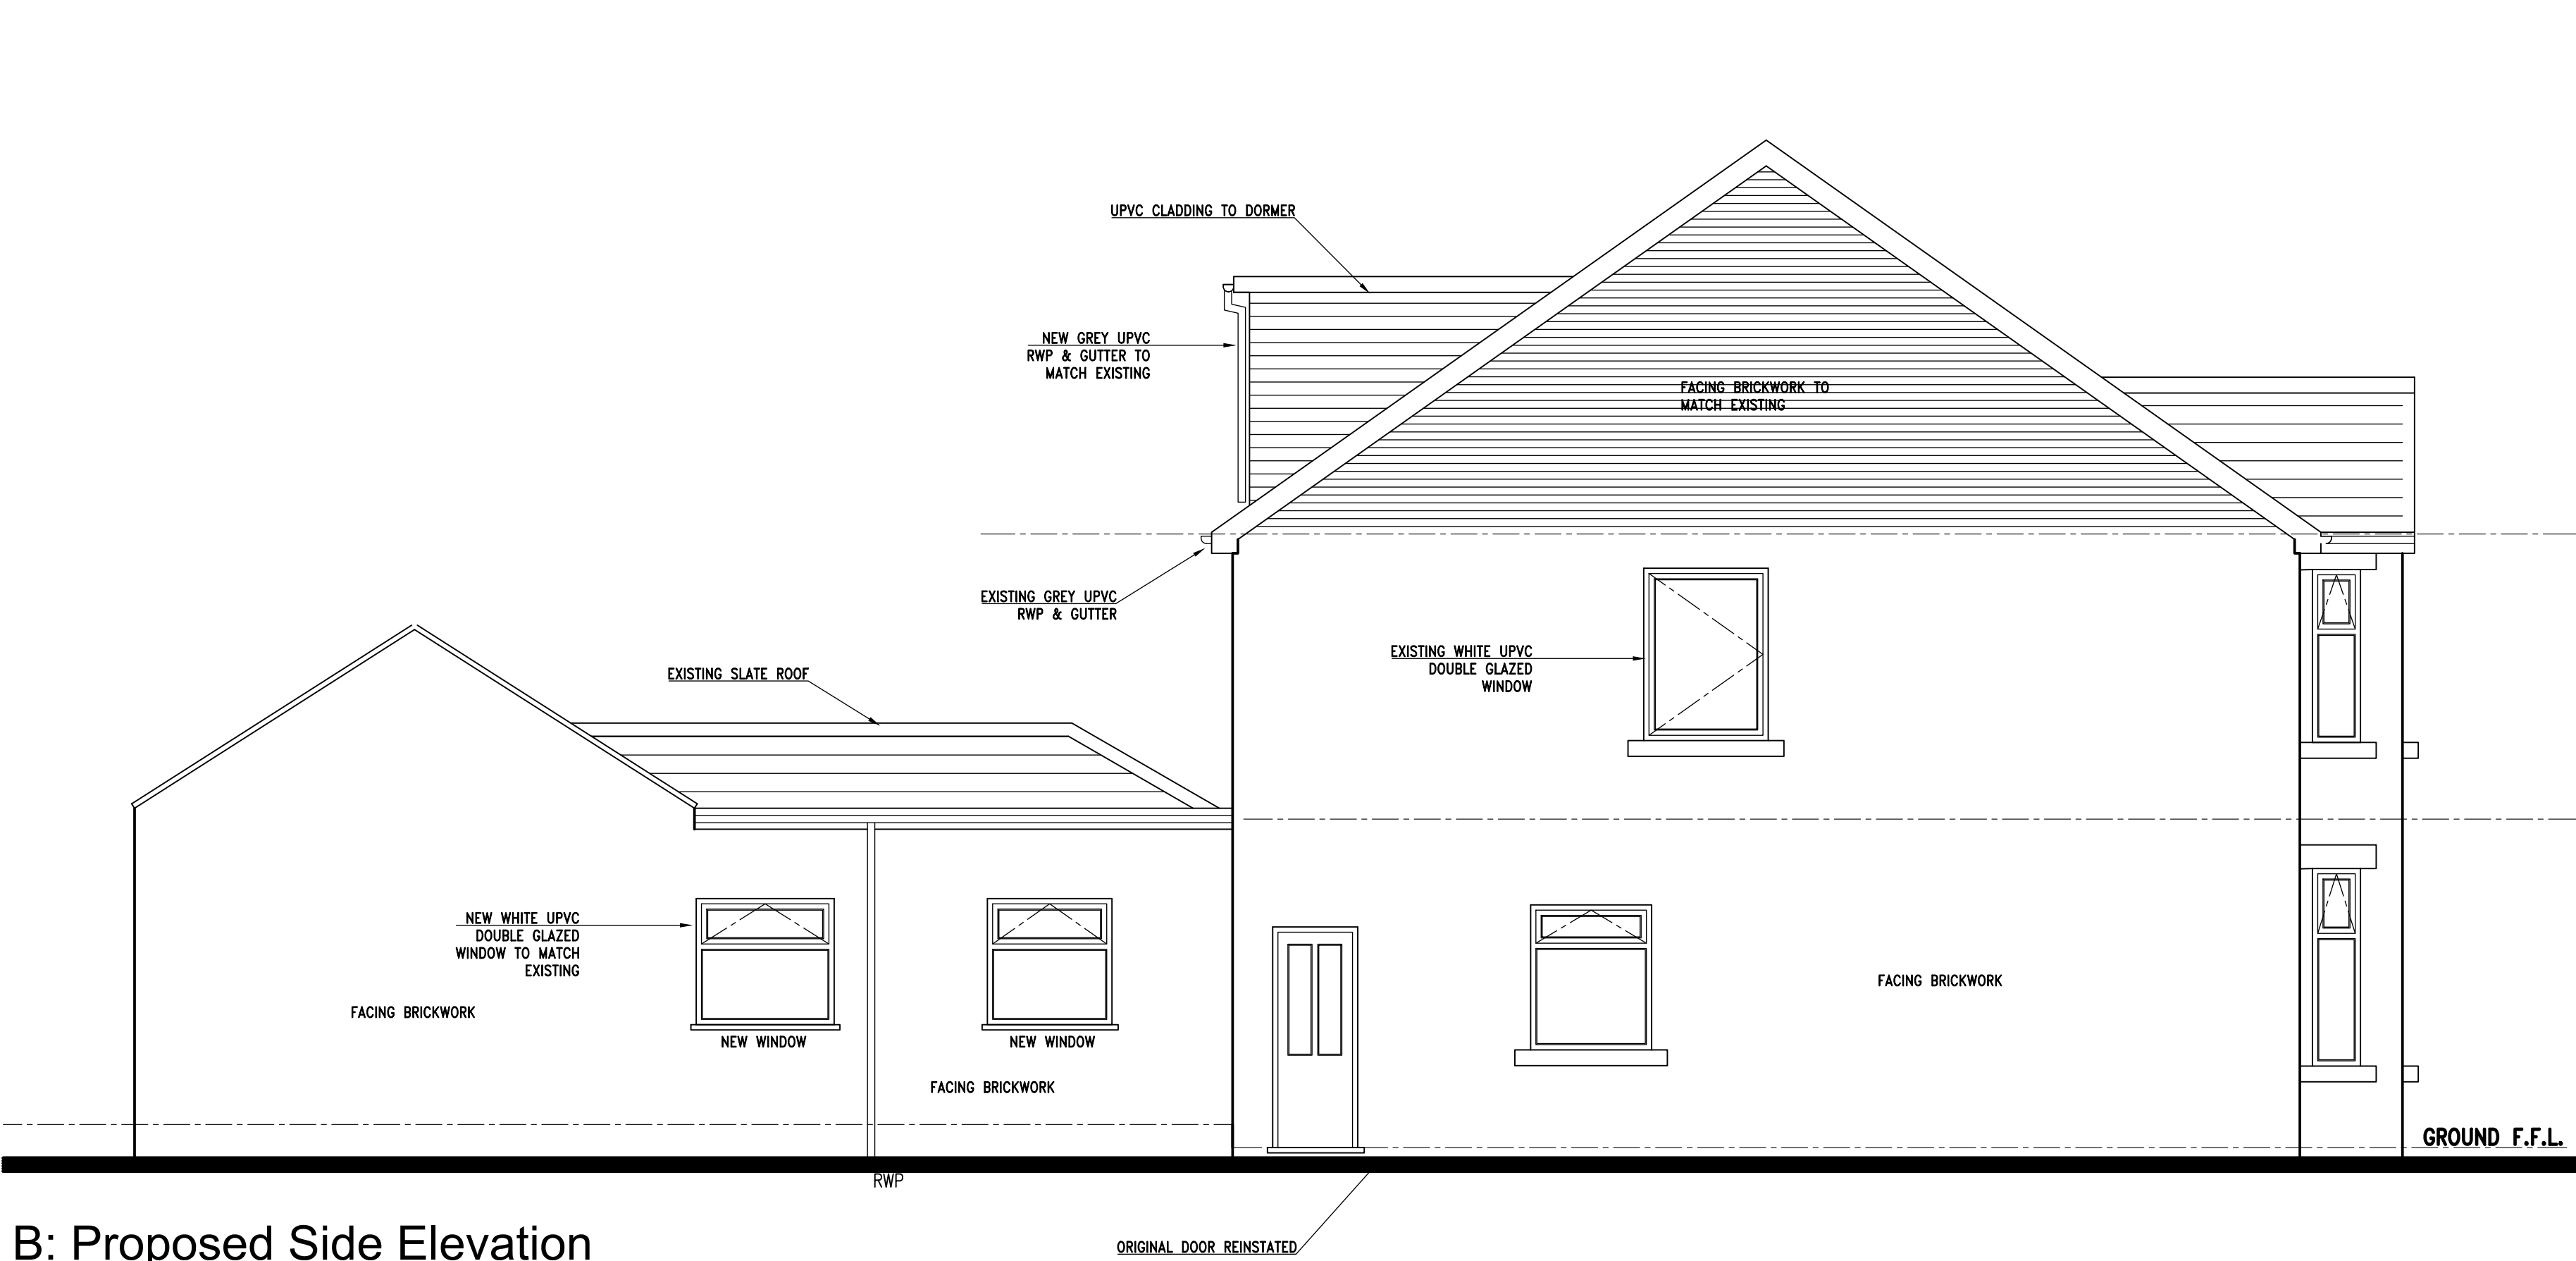


B: Proposed Side Elevation




A: Proposed Front Elevation

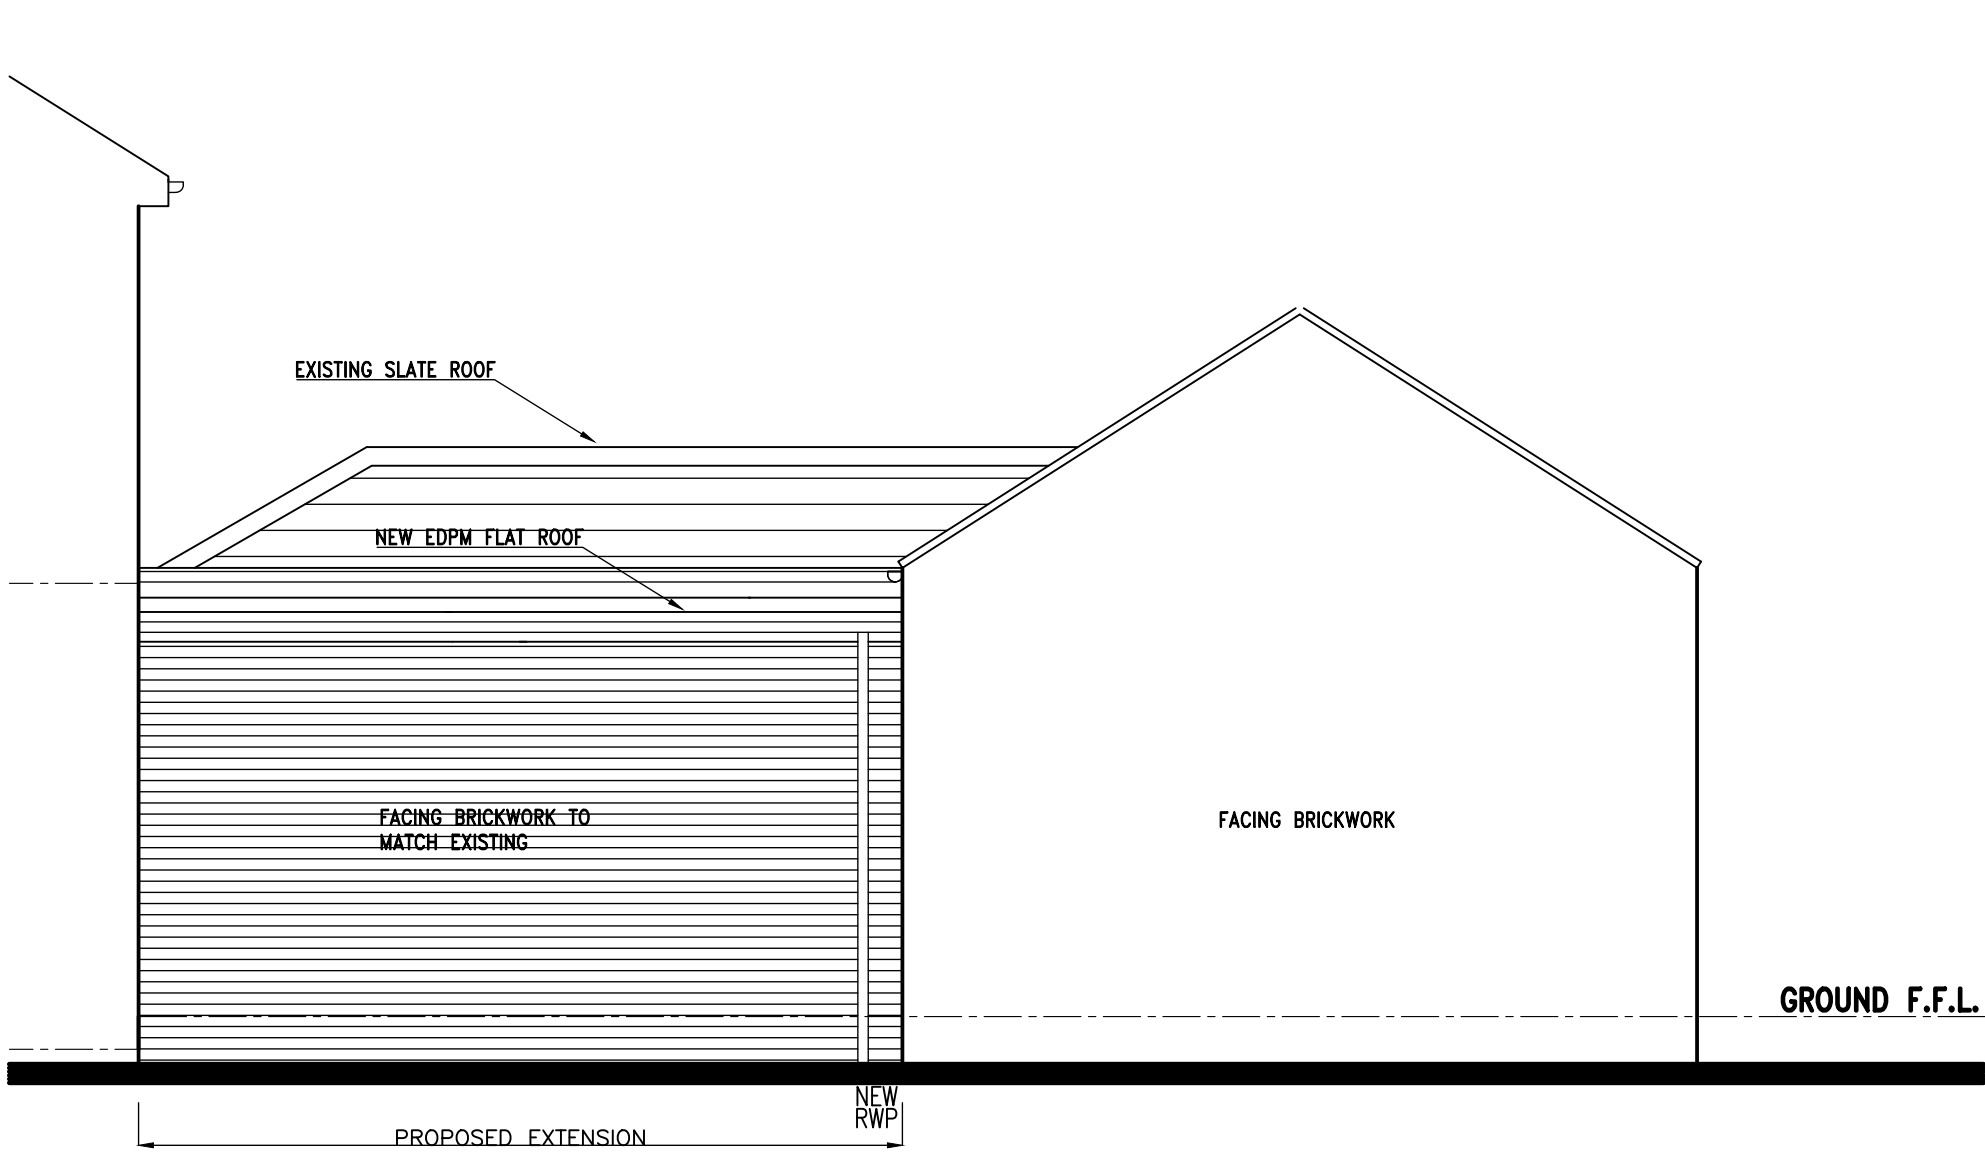

E: Proposed Rear Side Elevation

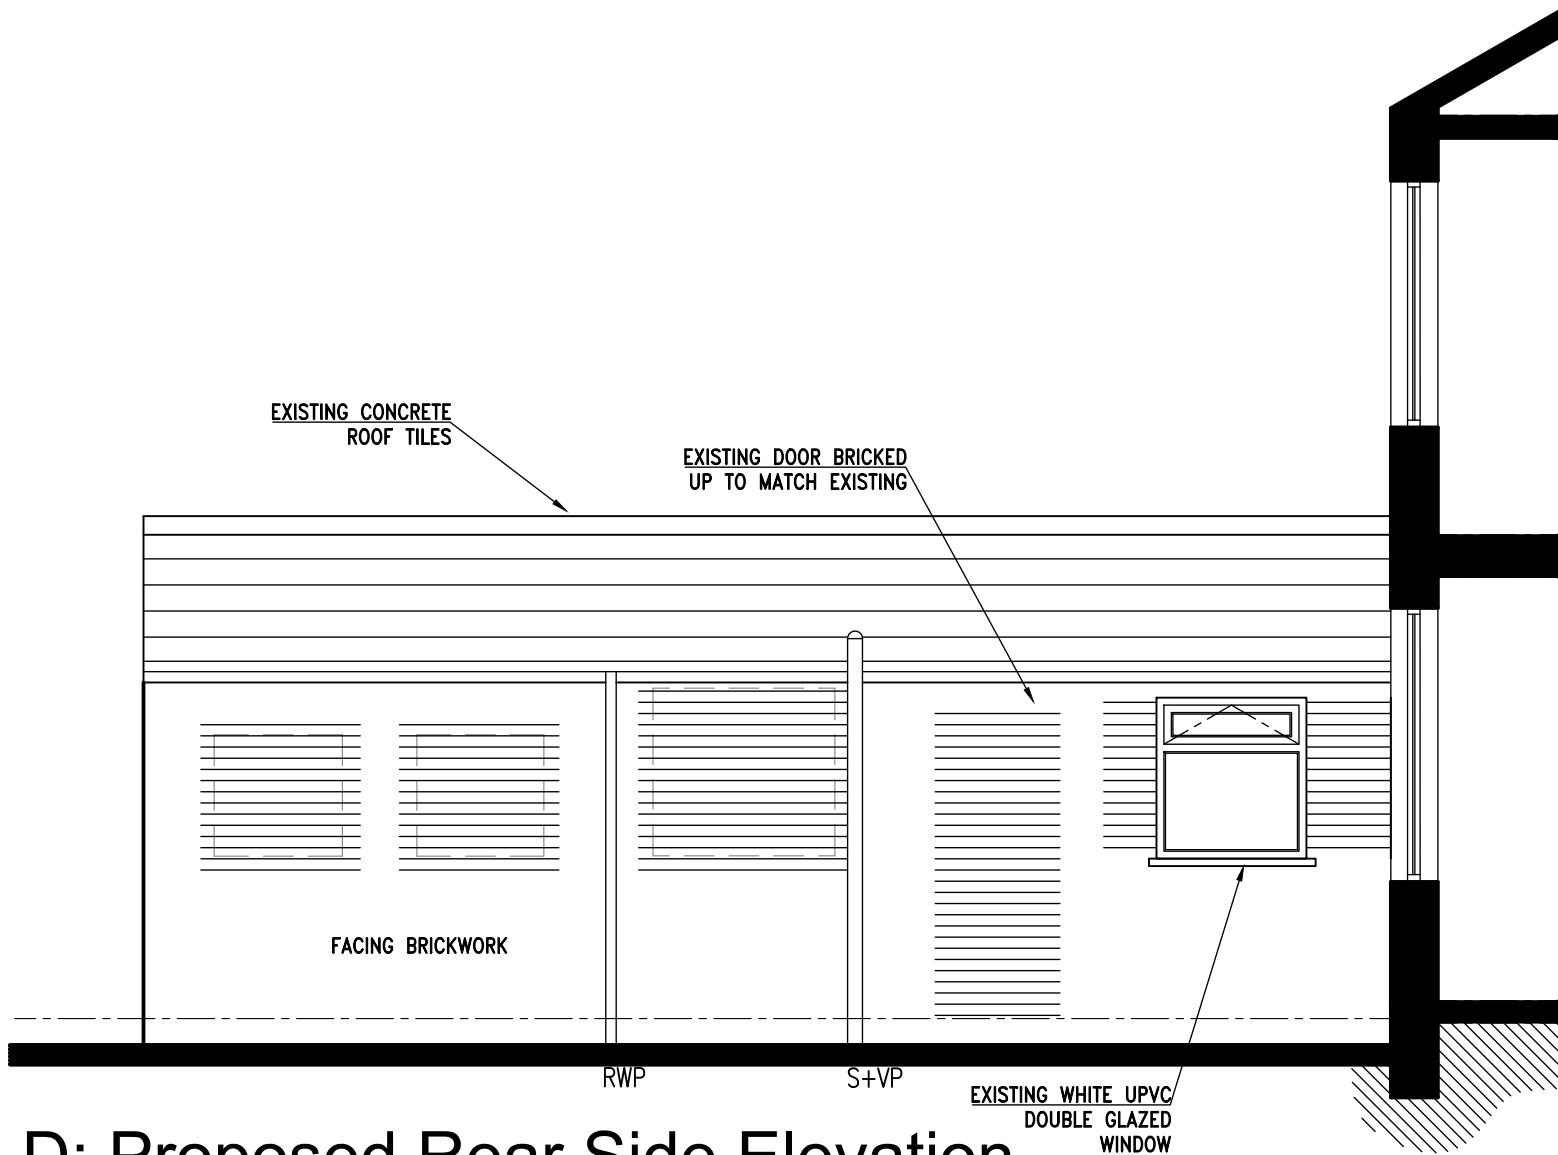

D: Proposed Rear Side Elevation

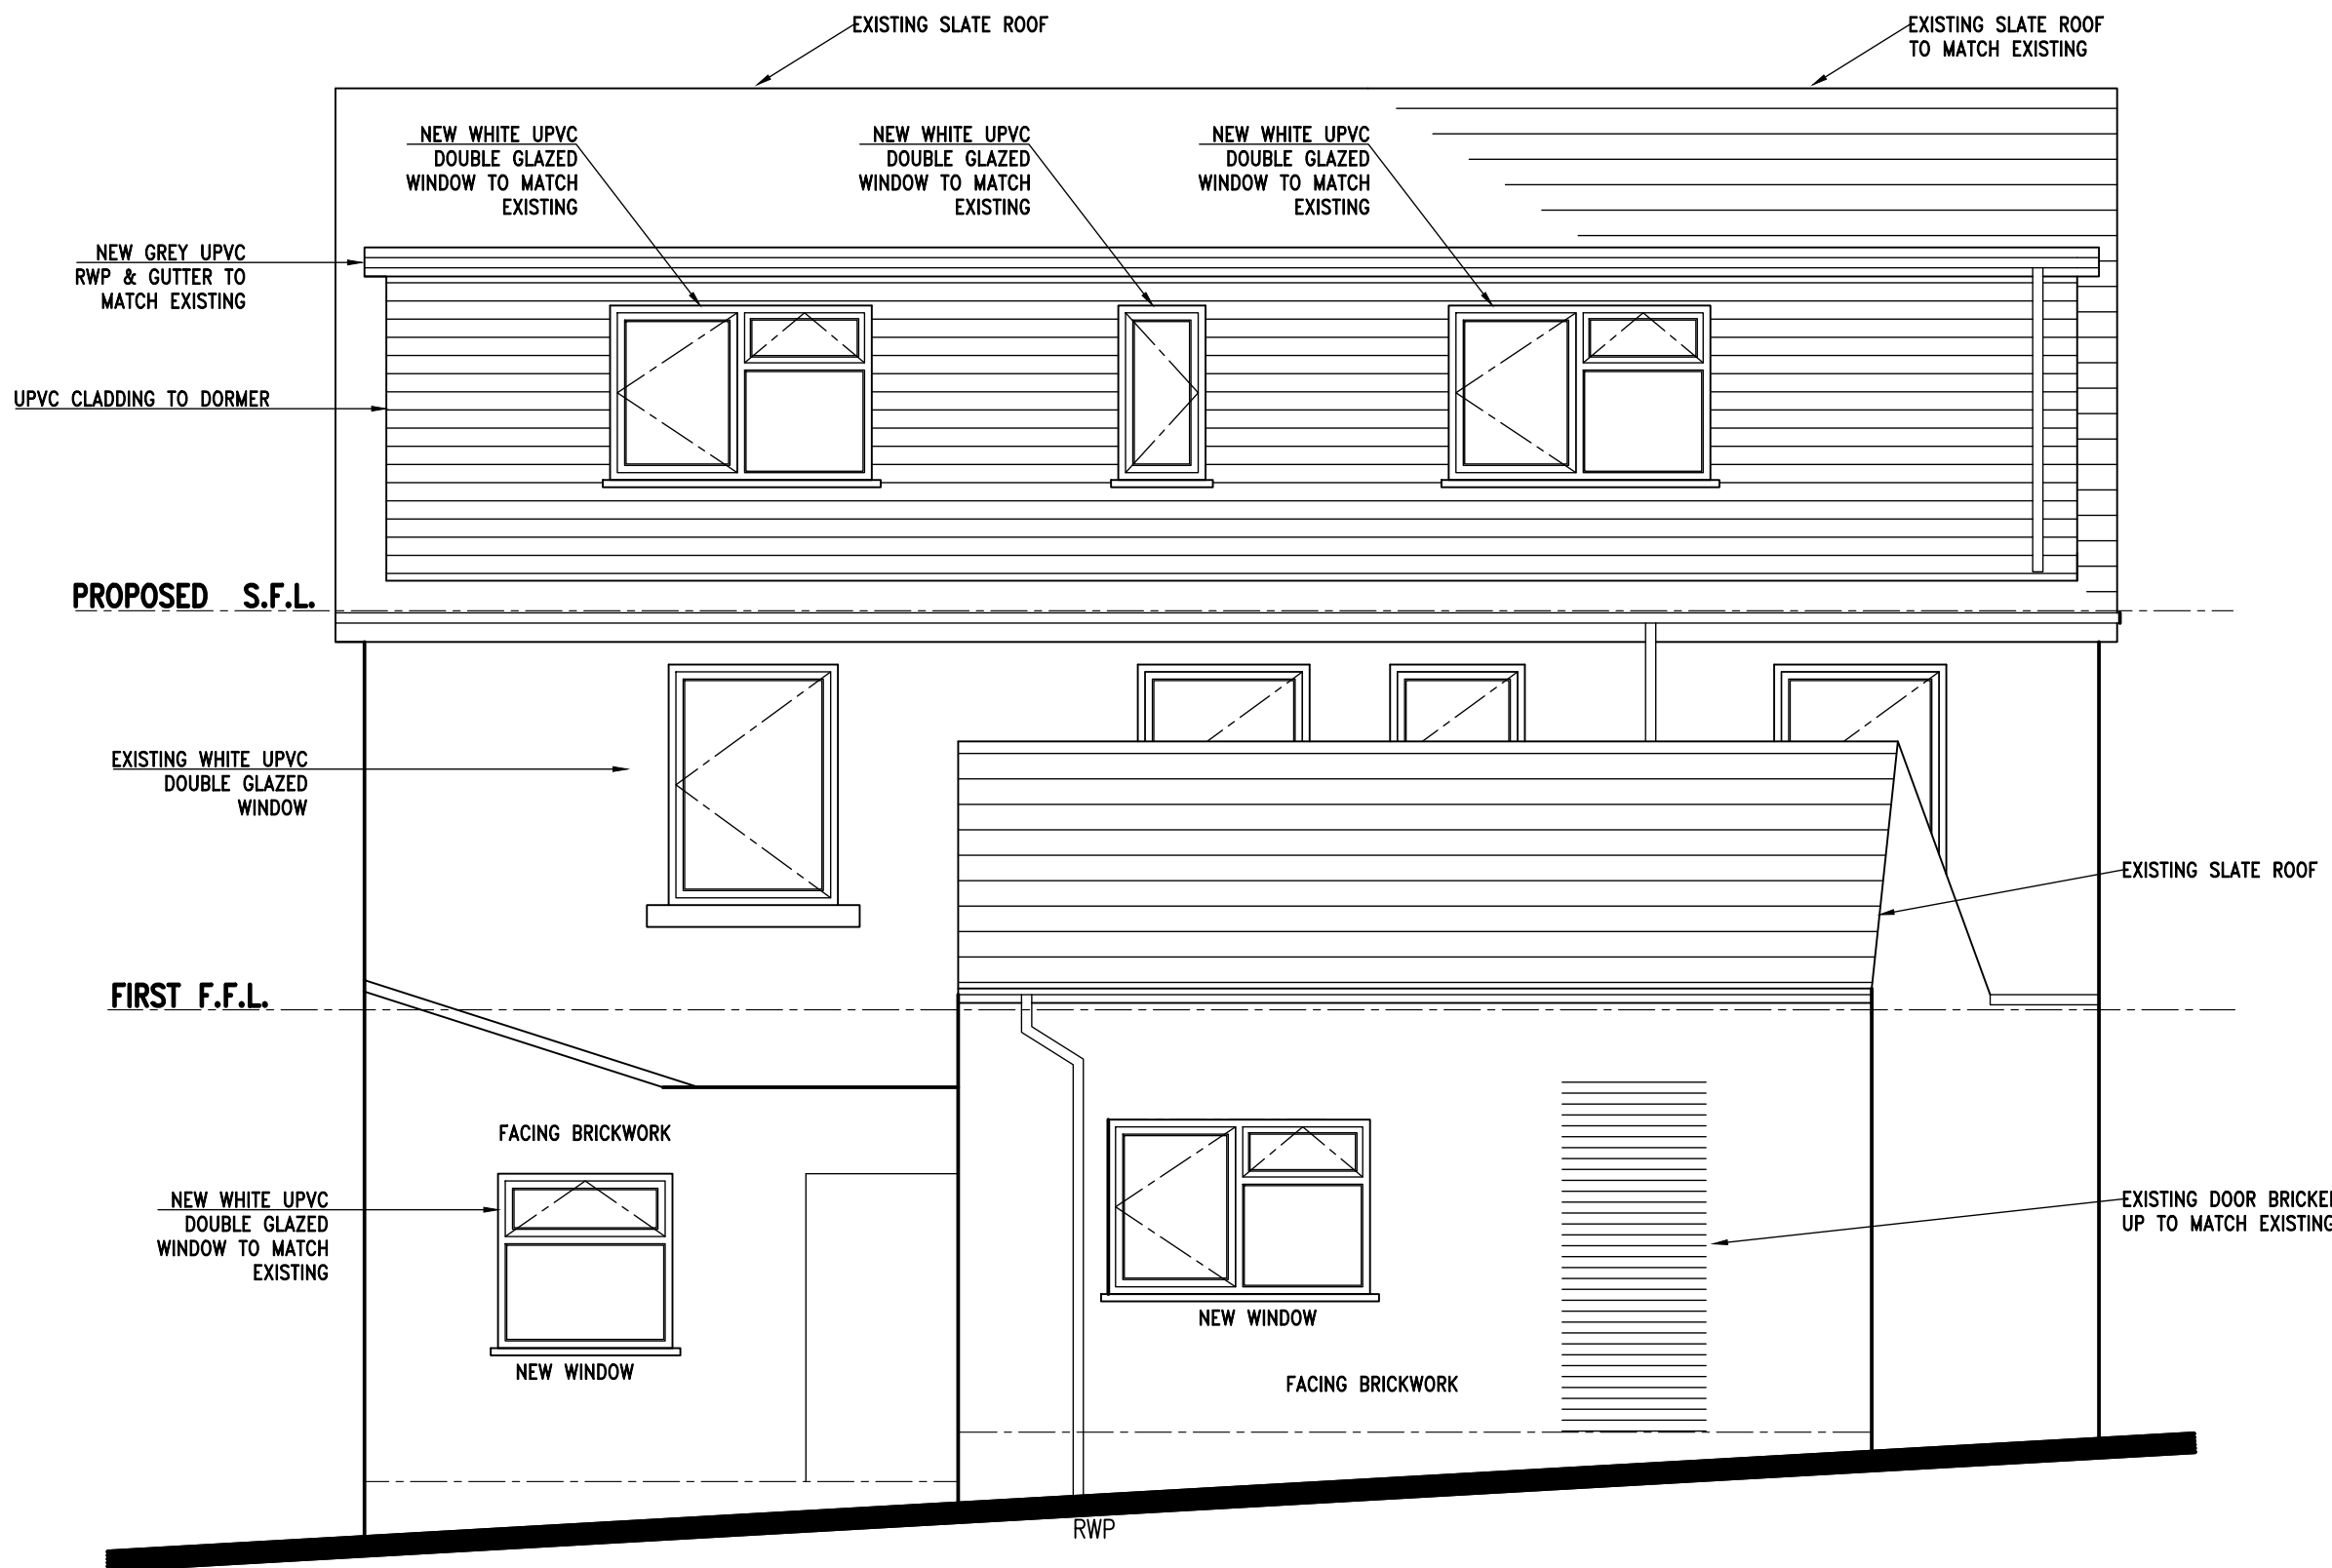

C: Existing Rear Elevation



Rev.	Description	By	Date
Project	53 High Street Grimethorpe Barnsley		
Drawing Title	S72 7BB Proposed Elevations		
Drawn by	J.S.	Scale	1:50@A1
Date	Jul '22		