




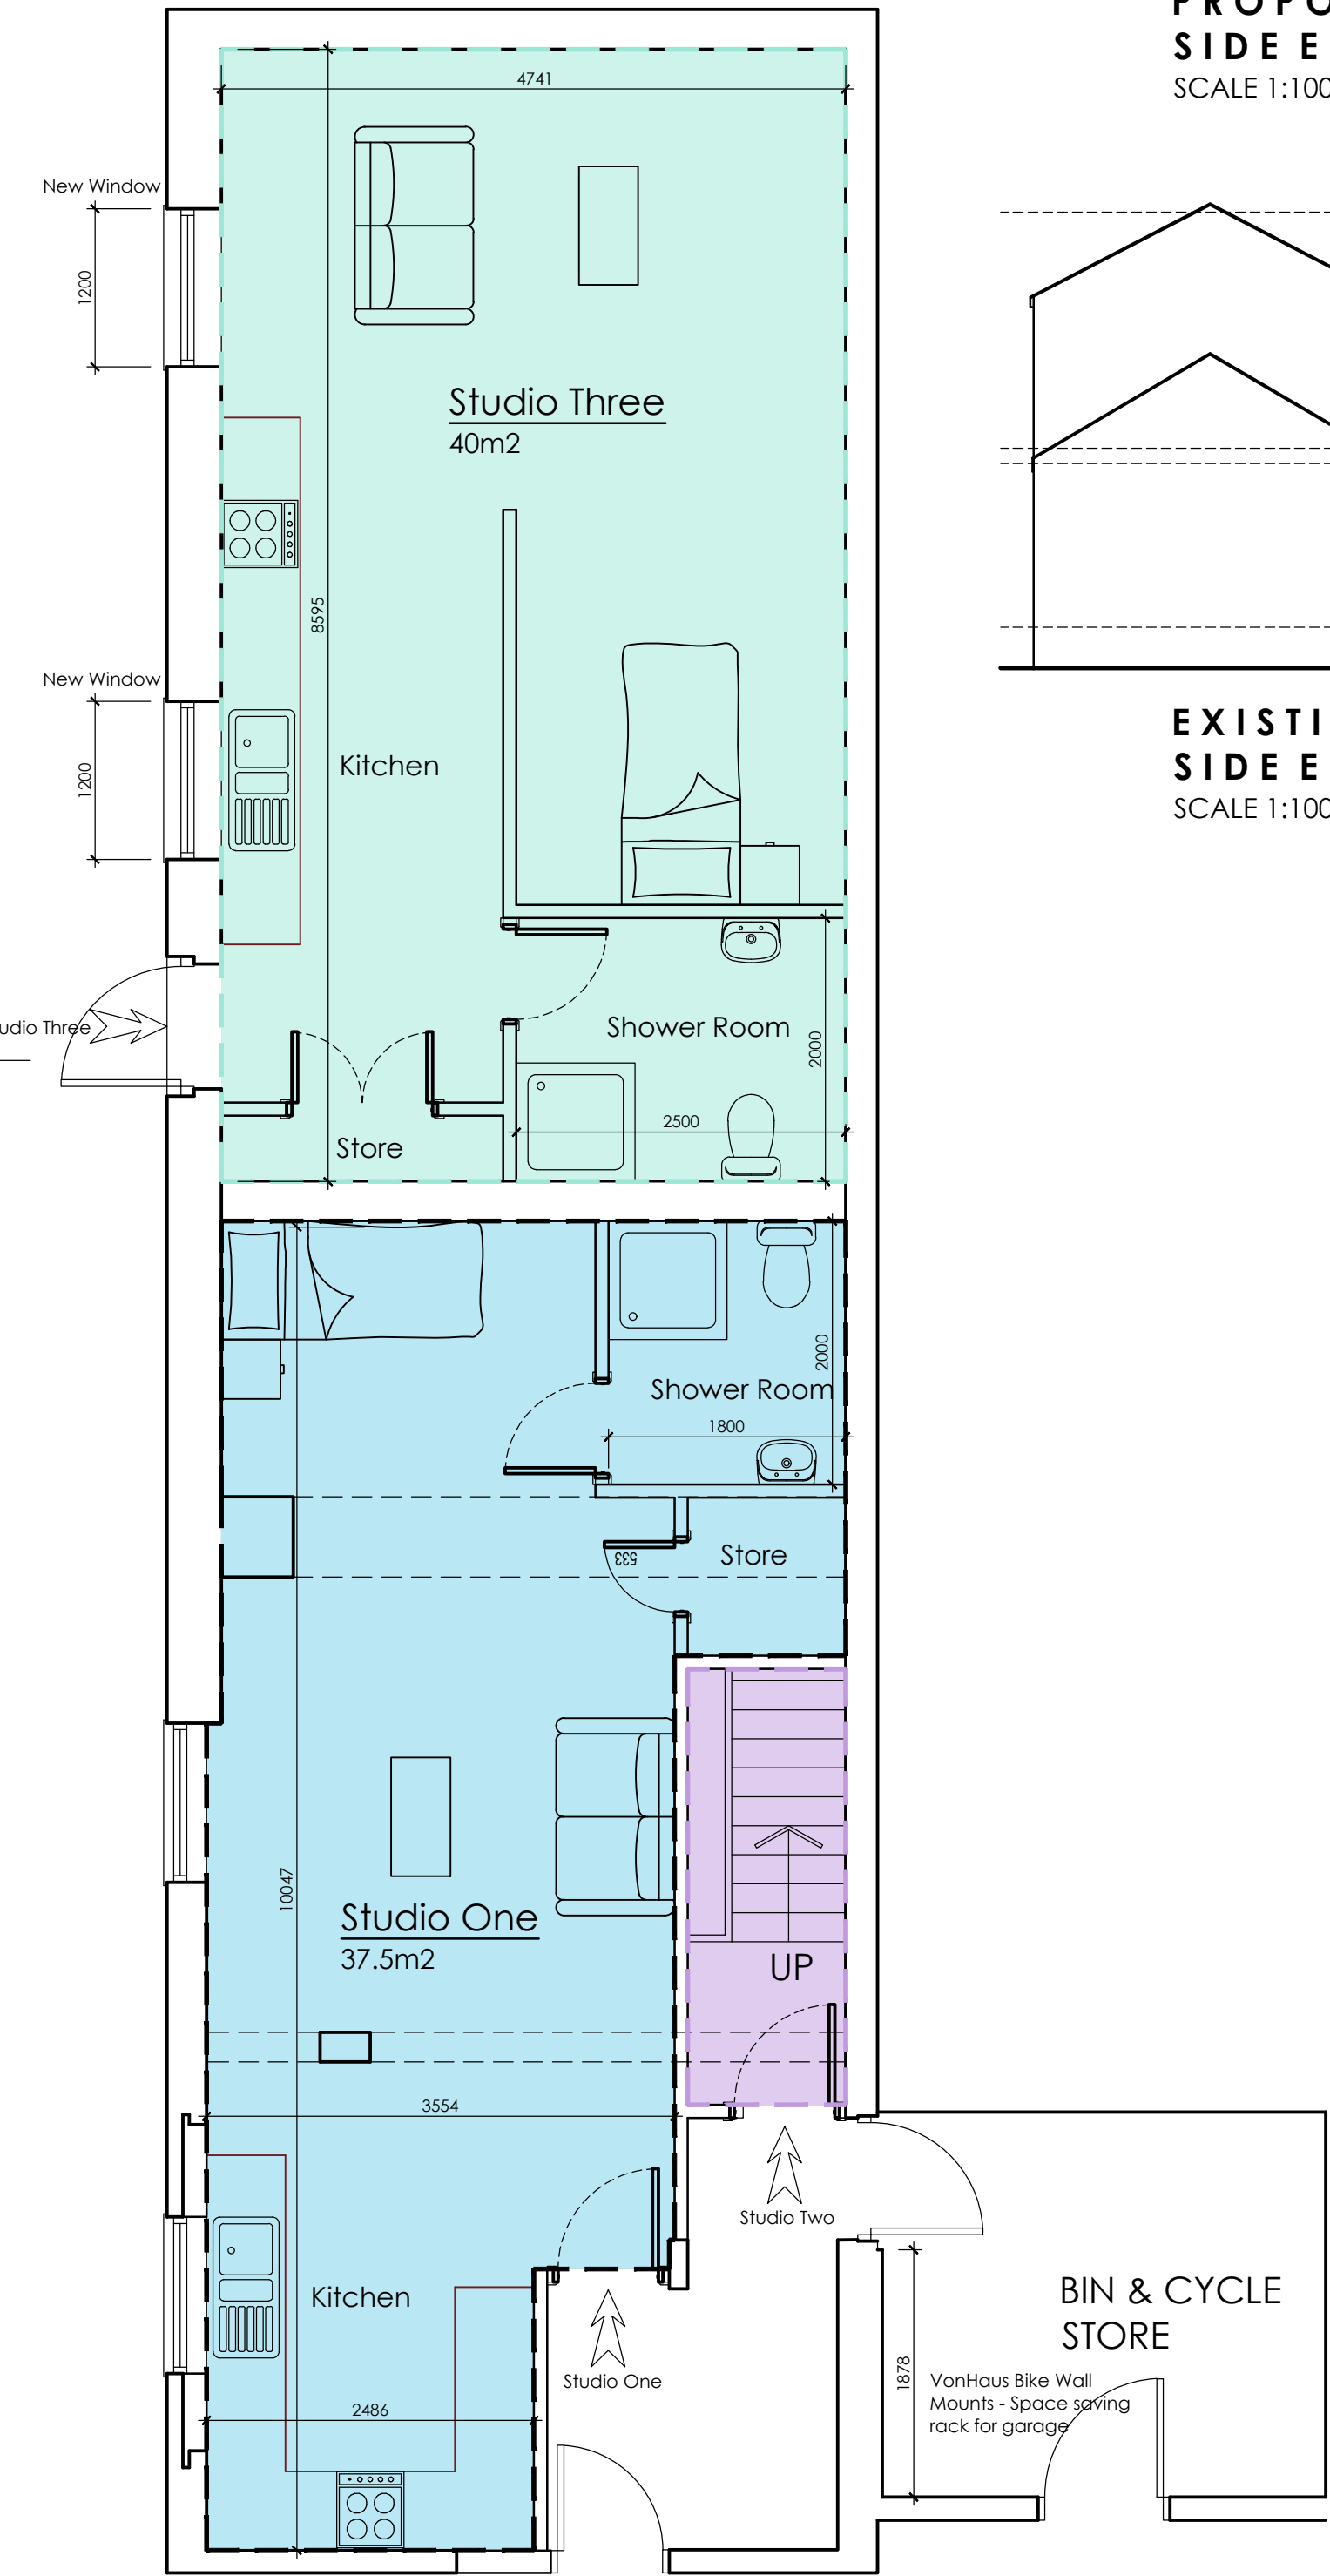


PROPOSED GROUND FLOOR PLAN  
SCALE 1:50

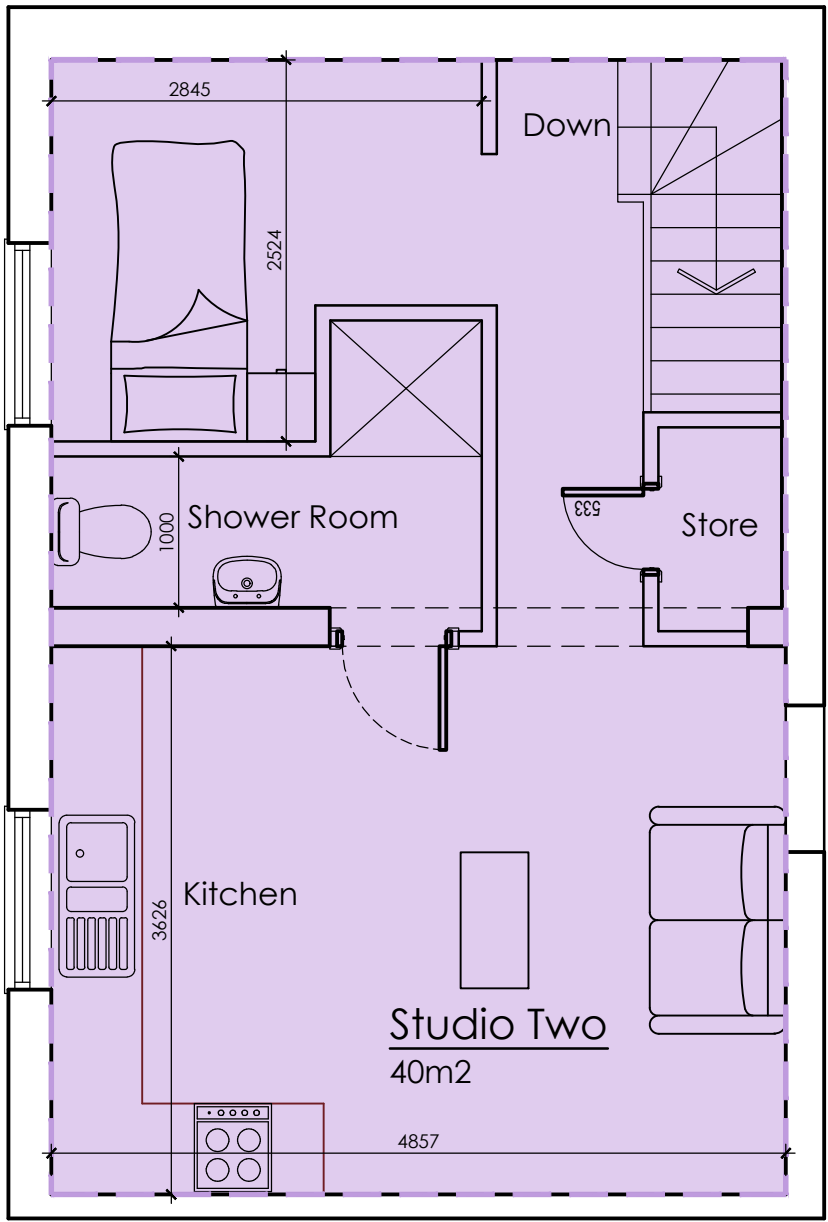


PROPOSED FIRST FLOOR PLAN  
SCALE 1:50

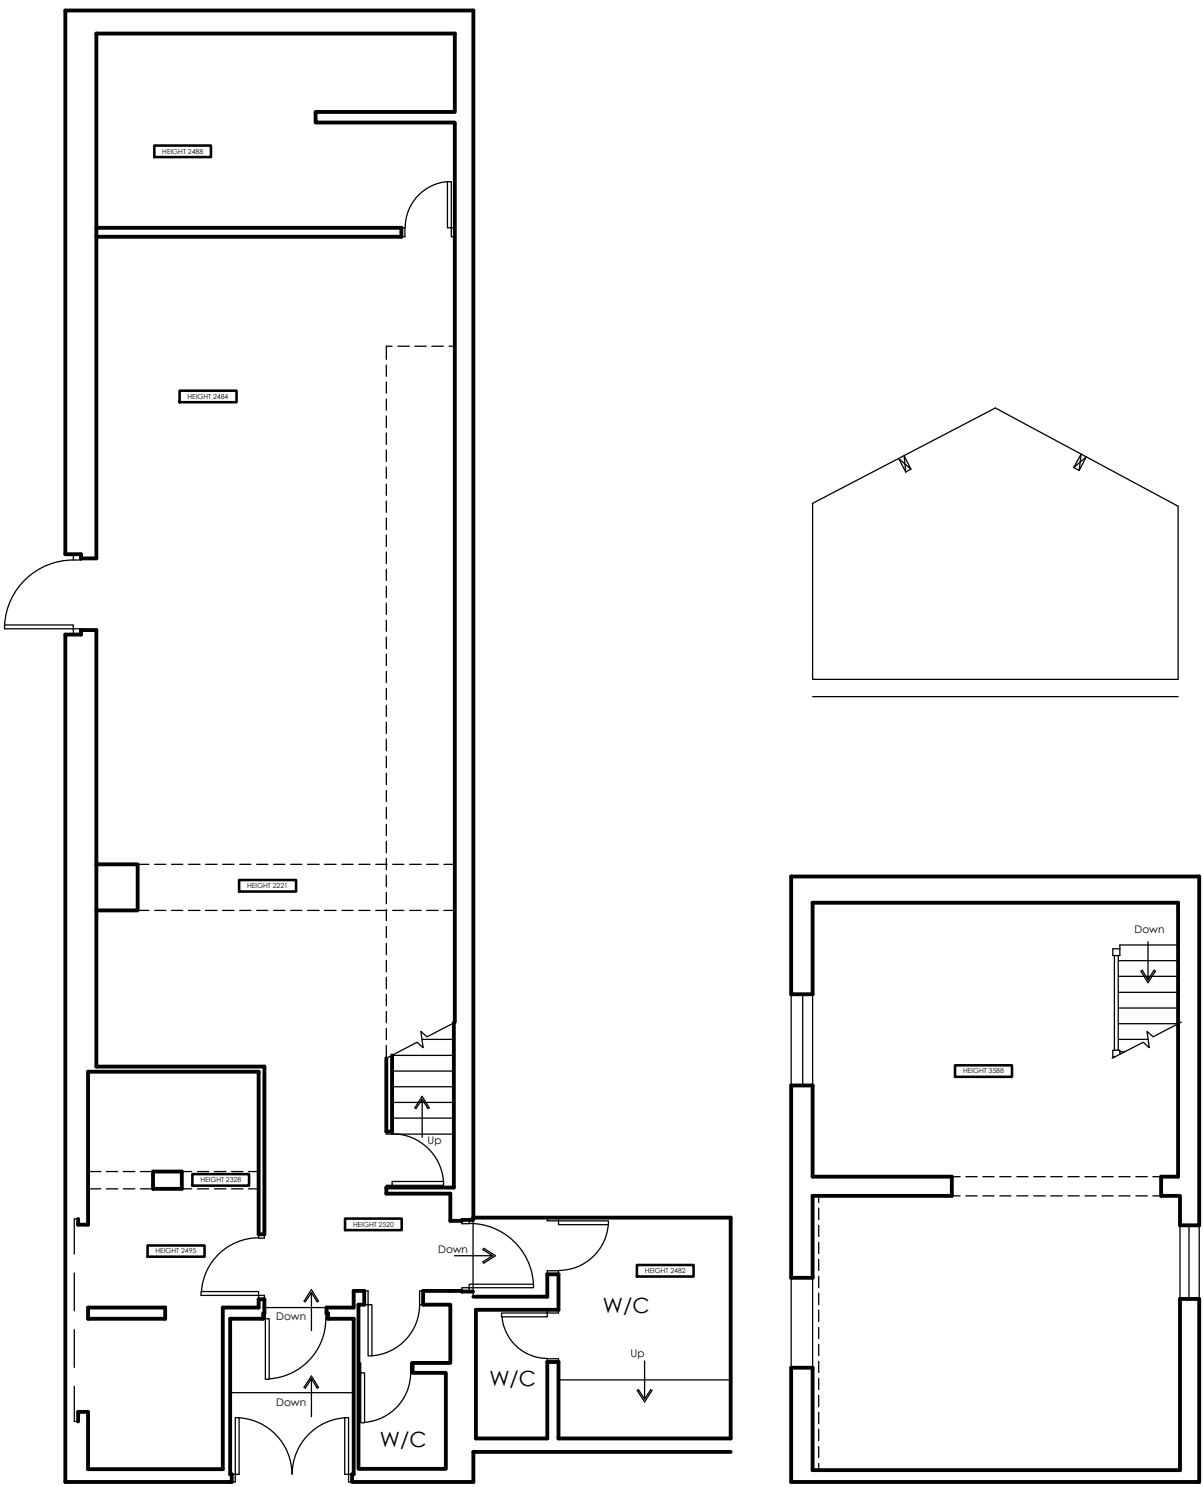


EXISTING GROUND FLOOR PLAN  
SCALE 1:100

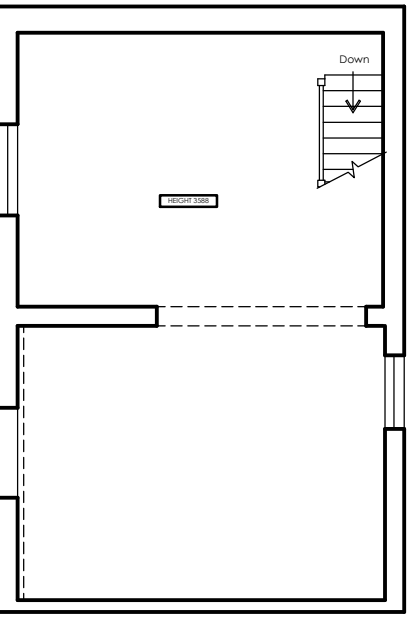


EXISTING FIRST FLOOR PLAN  
SCALE 1:100

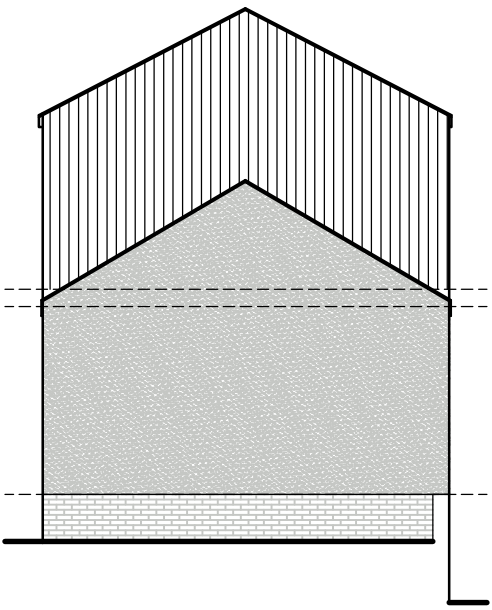


PROPOSED SIDE ELEVATION  
SCALE 1:100

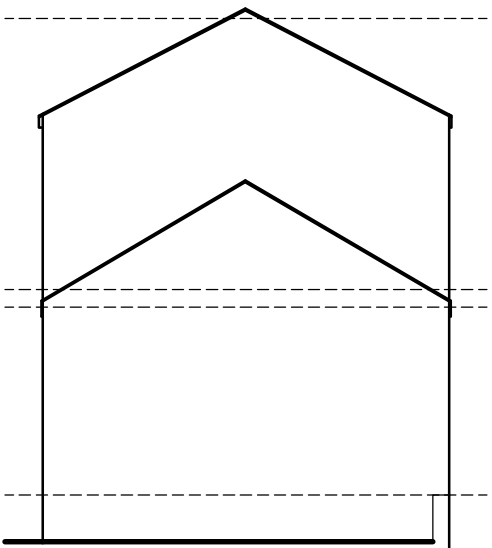


EXISTING SIDE ELEVATION  
SCALE 1:100

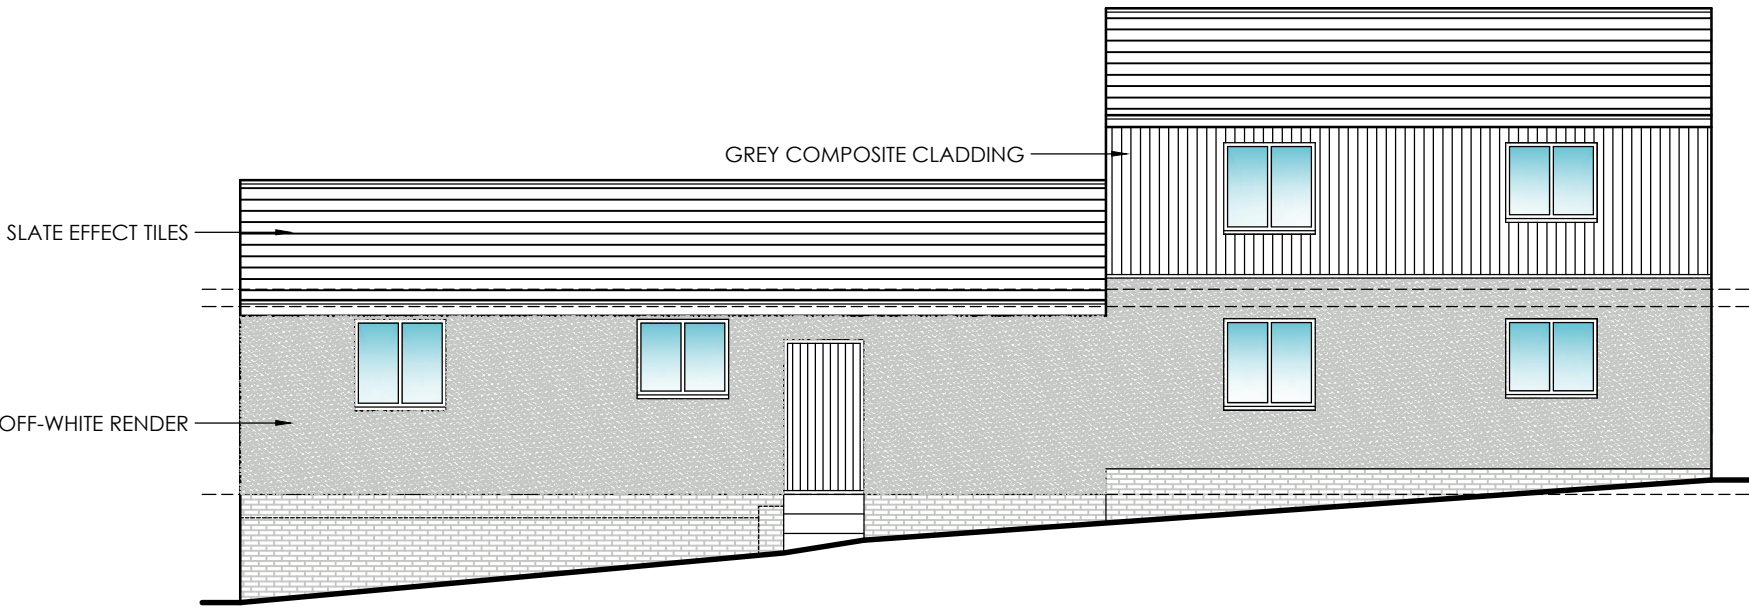


PROPOSED FRONT ELEVATION  
SCALE 1:100

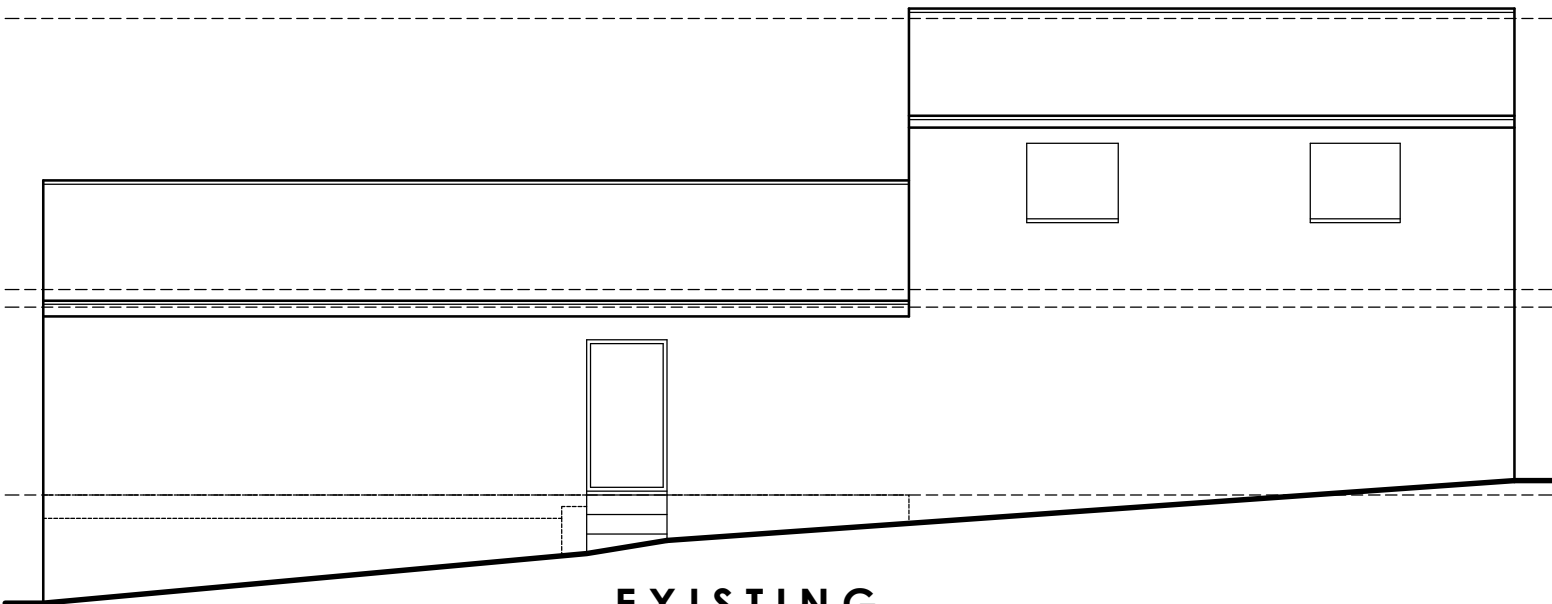


EXISTING FRONT ELEVATION  
SCALE 1:100

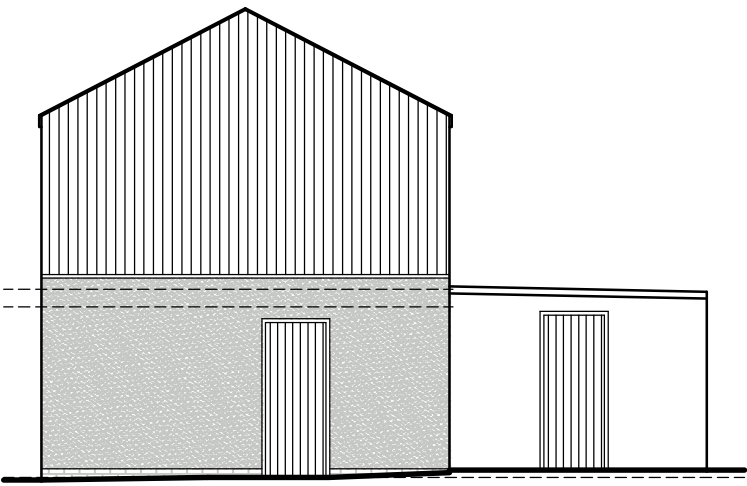


PROPOSED SIDE ELEVATION  
SCALE 1:100

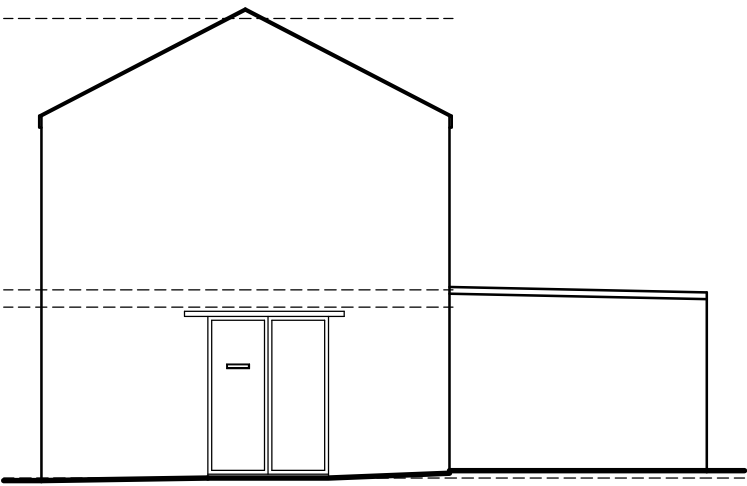

EXISTING SIDE ELEVATION  
SCALE 1:100

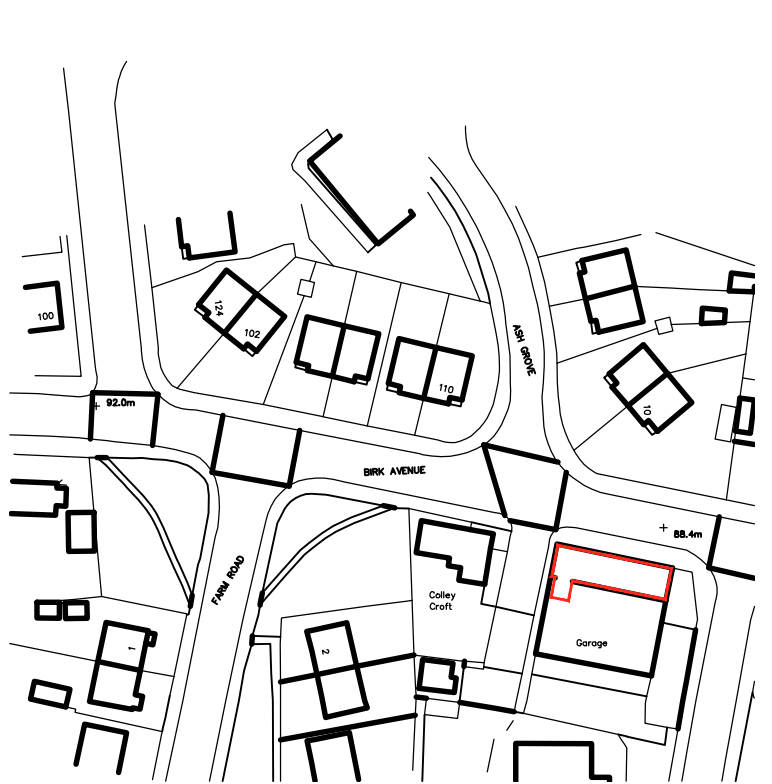

LOCATION PLAN  
SCALE 1:1250

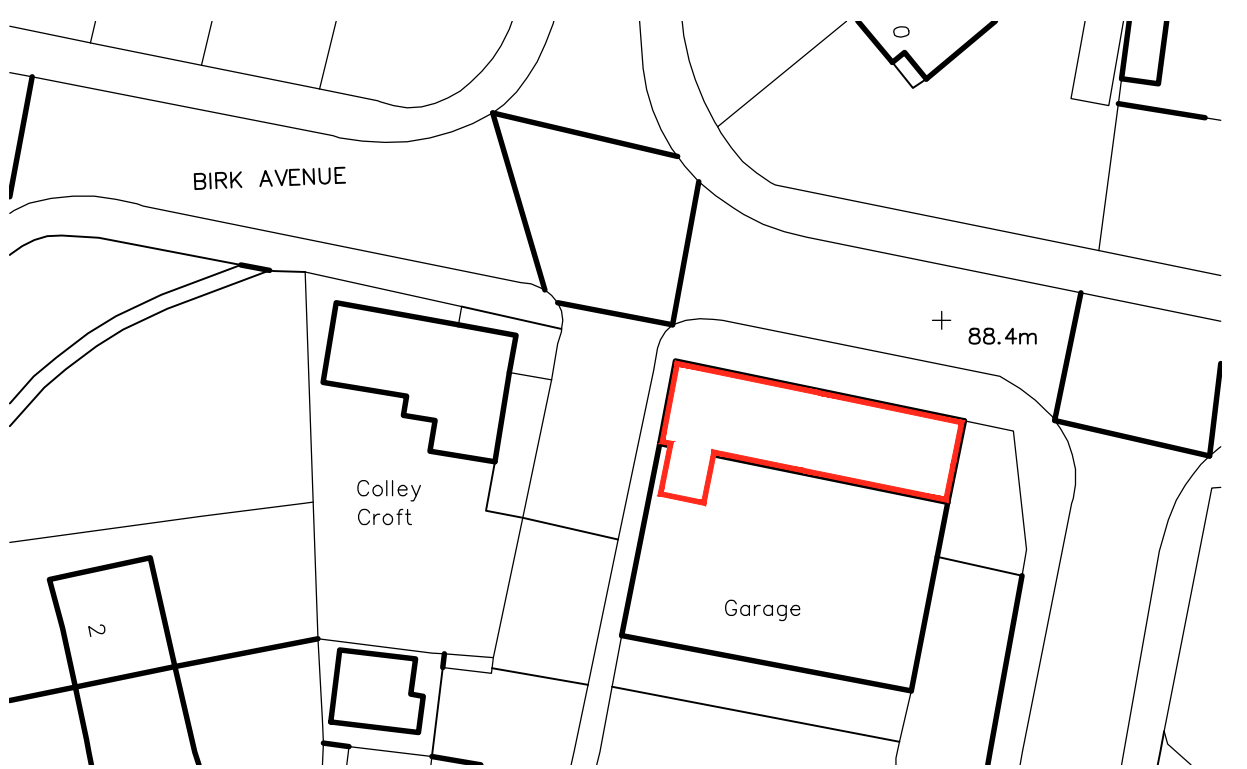

BLOCK PLAN  
SCALE 1:500

|   |        |                                                |   |        |                                 |
|---|--------|------------------------------------------------|---|--------|---------------------------------|
| <div>WhiteAgus</div> <div>Architectural Services</div> |        |                                                | <div>OFFICE ONE,<br/>DRILL HALL,<br/>11 EASTGATE,<br/>BARNSELEY,<br/>S70 2EU</div> <div>Phone: 01226 208482<br/>Email: info@whiteagus.co.uk<br/>Web: www.whiteagus.co.uk</div> |        |                                 |
| Project.<br><br>PROPOSED WORKS AT<br>TOTE BOOKMAKERS, BIRK AVENUE<br>KENDRAY, S70 3AL                                                       |        |                                                | Client.<br><br>MR ALDAN IBBETSON   |        |                                 |
| Drawing<br>Title.<br><br>PLANS AND ELEVATIONS                                                                                               |        |                                                | Date.<br><br>JULY 2024   |        | Scale.<br><br>1:50 & 1:100 @ A1 |
|   |        |                                                | Ref.<br><br>24-041   |        | Dwg. No.<br><br>01              |
|   |        |                                                | Rev.<br><br>B   |        |                                 |
| Date   | Suffix | Description                                    | Date   | Suffix | Description                     |
| 24/07/2024<br>20/11/2024   | A<br>B | BIN STORE & GATE ADDED<br>REVISED FOR PLANNING |   |        |                                 |