

KEY

- PROPOSED SURFACE WATER DRAIN
- PROPOSED FOUL WATER DRAIN
- PROPOSED LAND DRAINAGE & CATCHPIT
- PROPOSED ROOF DRAIN/OVERFLOW
- EXISTING SURFACE DRAIN
- EXISTING FOUL DRAIN
- ROAD GULLY
- DRAINAGE CHANNEL
- WASTE PIPE
- SOIL VENT PIPE
- FLOOR GULLY
- RAIN WATER PIPE
- SITE BOUNDARY
- PHASE 1/2 BOUNDARY
- PERMEABLE PAVING
- IMPERMEABLE AREAS
- PROPOSED BUILDING
- PROPOSED GRASSED PITCHES
- PROPOSED PERMEABLE MUGA
- PROPOSED SOFT AREAS

DRAINAGE STRATEGY SUBJECT TO APPROVAL FROM UNITED UTILITIES AND THE ENVIRONMENT AGENCY

NUMBER AND LOCATIONS OF RAINWATER PIPES AND SOIL VENT PIPES/WASTE PIPES SUBJECT TO CHANGE DURING DESIGN DEVELOPMENT

GULLY POSITIONS ARE SHOWN INDICATIVELY TO SUIT LANDSCAPE PLAN

1000 PERFORATED LAND DRAINAGE AT 10m CENTRES TO GRASSED PITCHES TO AGREE WITH SPORTS ENGLAND REQUIREMENTS

PIPE SIZES SHOWN LIKELY TO CHANGE DURING DESIGN DEVELOPMENT

MANHOLE SCHEDULE

MH No.	ESTIMATED DEPTH BGL (m)	MH No.	ESTIMATED DEPTH BGL (m)
F1	-0.650	R4	-1.300
F2	-1.100	R5	-0.900
F3	-1.200	R6	-1.000
F4	-0.650	R7	-1.350
F5	-0.850	CP1	-0.650
F6	-1.200	CP2	-1.100
F7	-1.500	CP3	-1.200
F8	-1.600	CP4	-0.650
R1	-0.700	CP5	-0.850
R2	-0.950	S1	-1.200
R3	-1.150	S2	-1.500

BUILDING DESIGN PARTNERSHIP SHALL HAVE NO RESPONSIBILITY FOR ANY USE MADE OF THIS DOCUMENT OTHER THAN FOR THAT WHICH IT WAS PREPARED AND ISSUED

ALL DIMENSIONS SHOULD BE CHECKED ON SITE.

DO NOT SCALE FROM THIS DRAWING.

ANY DRAWING ERRORS OR DIVERGENCES SHOULD BE BROUGHT TO THE ATTENTION OF BUILDING DESIGN PARTNERSHIP AT THE ADDRESS SHOWN.

REVISION/DESCRIPTION	DRAWN	CHECKED	DATE	REVISION/DESCRIPTION	DRAWN	CHECKED	DATE	REVISION/DESCRIPTION	DRAWN	CHECKED	DATE	REVISION/DESCRIPTION	DRAWN	CHECKED	DATE
				AMENDED TO LATEST LANDSCAPE PLAN			25.08.09								
				FIRST ISSUE			12.06.09								


LAING O'ROURKE


11 Ducie Street
P.O. Box 85, Piccadilly Basin
Manchester M60 3JA
United Kingdom
T +44 (0)161 828 2200
F +44 (0)161 828 2235
www.bdp.com




PROJECT FILE Springwell SEN	
PROJECT NUMBER P2003100	
DRAWING FILE DRAINAGE STRATEGY	SCALE 1:500
DRAWING NUMBER BP4L_SPR_BDP_DR_93_BW_LL_001	DATE JUNE'09
	REVISION P02

Barnsley Metropolitan Borough Council
23 OCT 2009

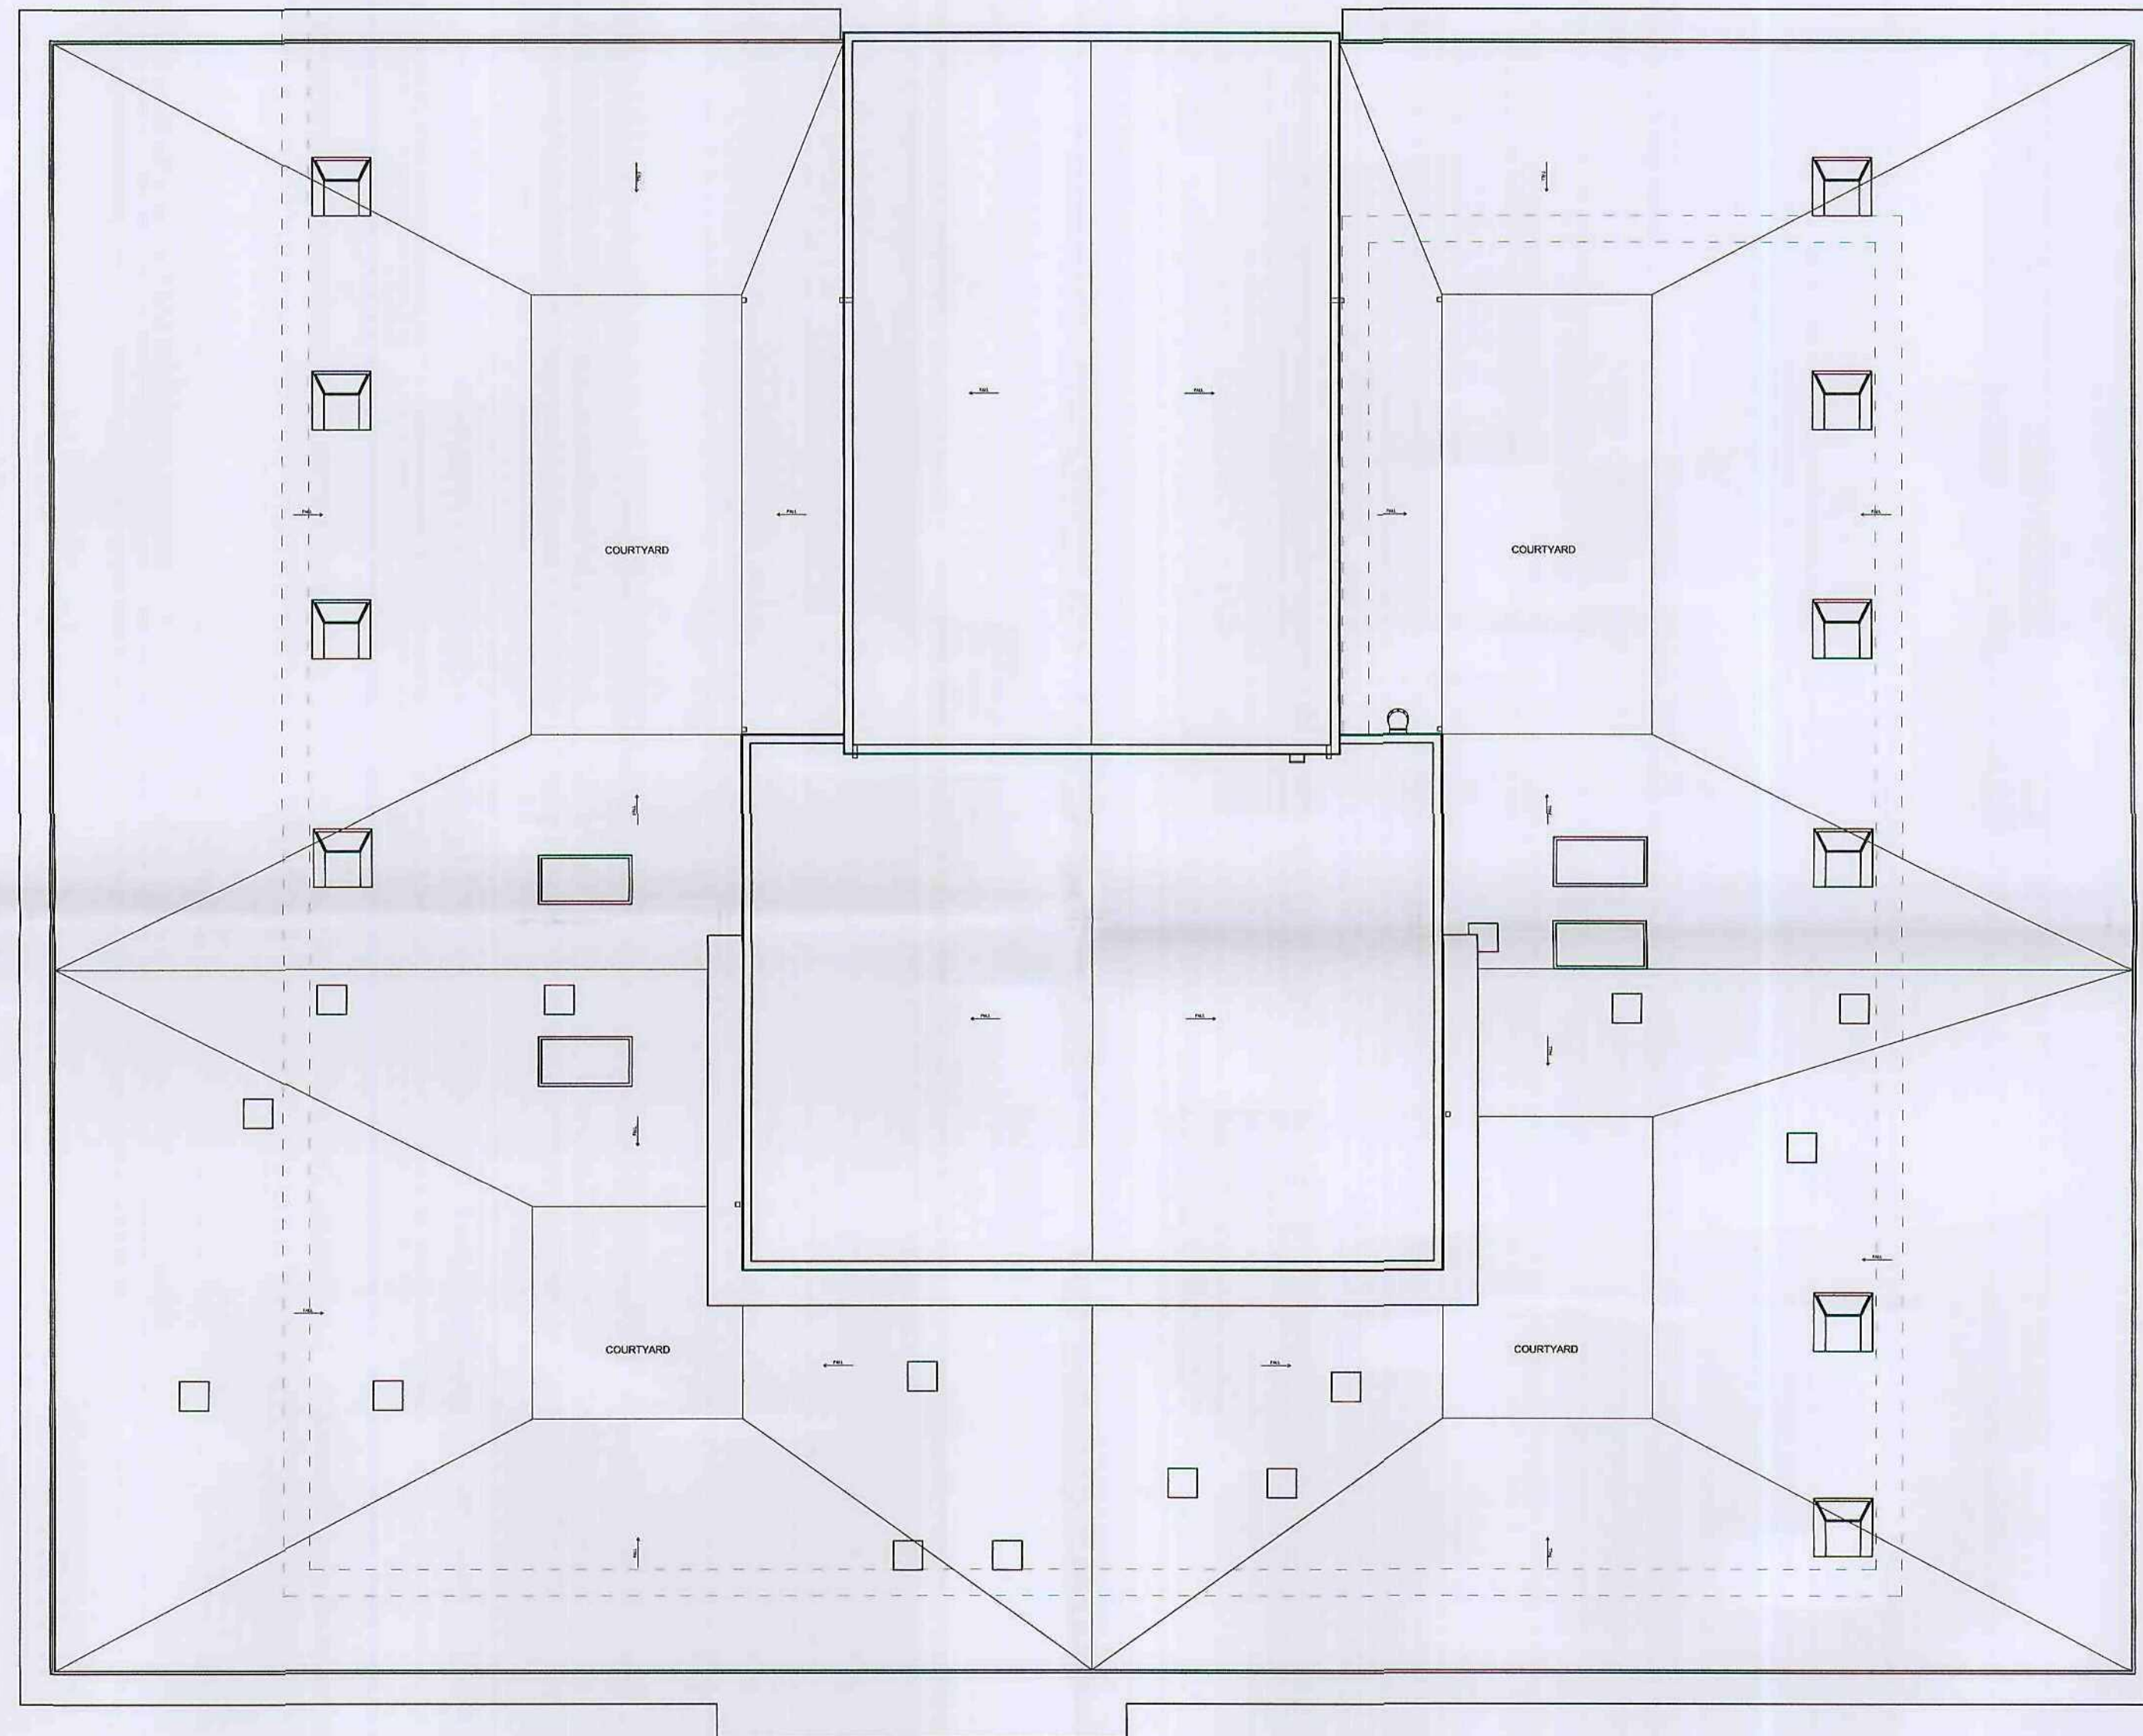


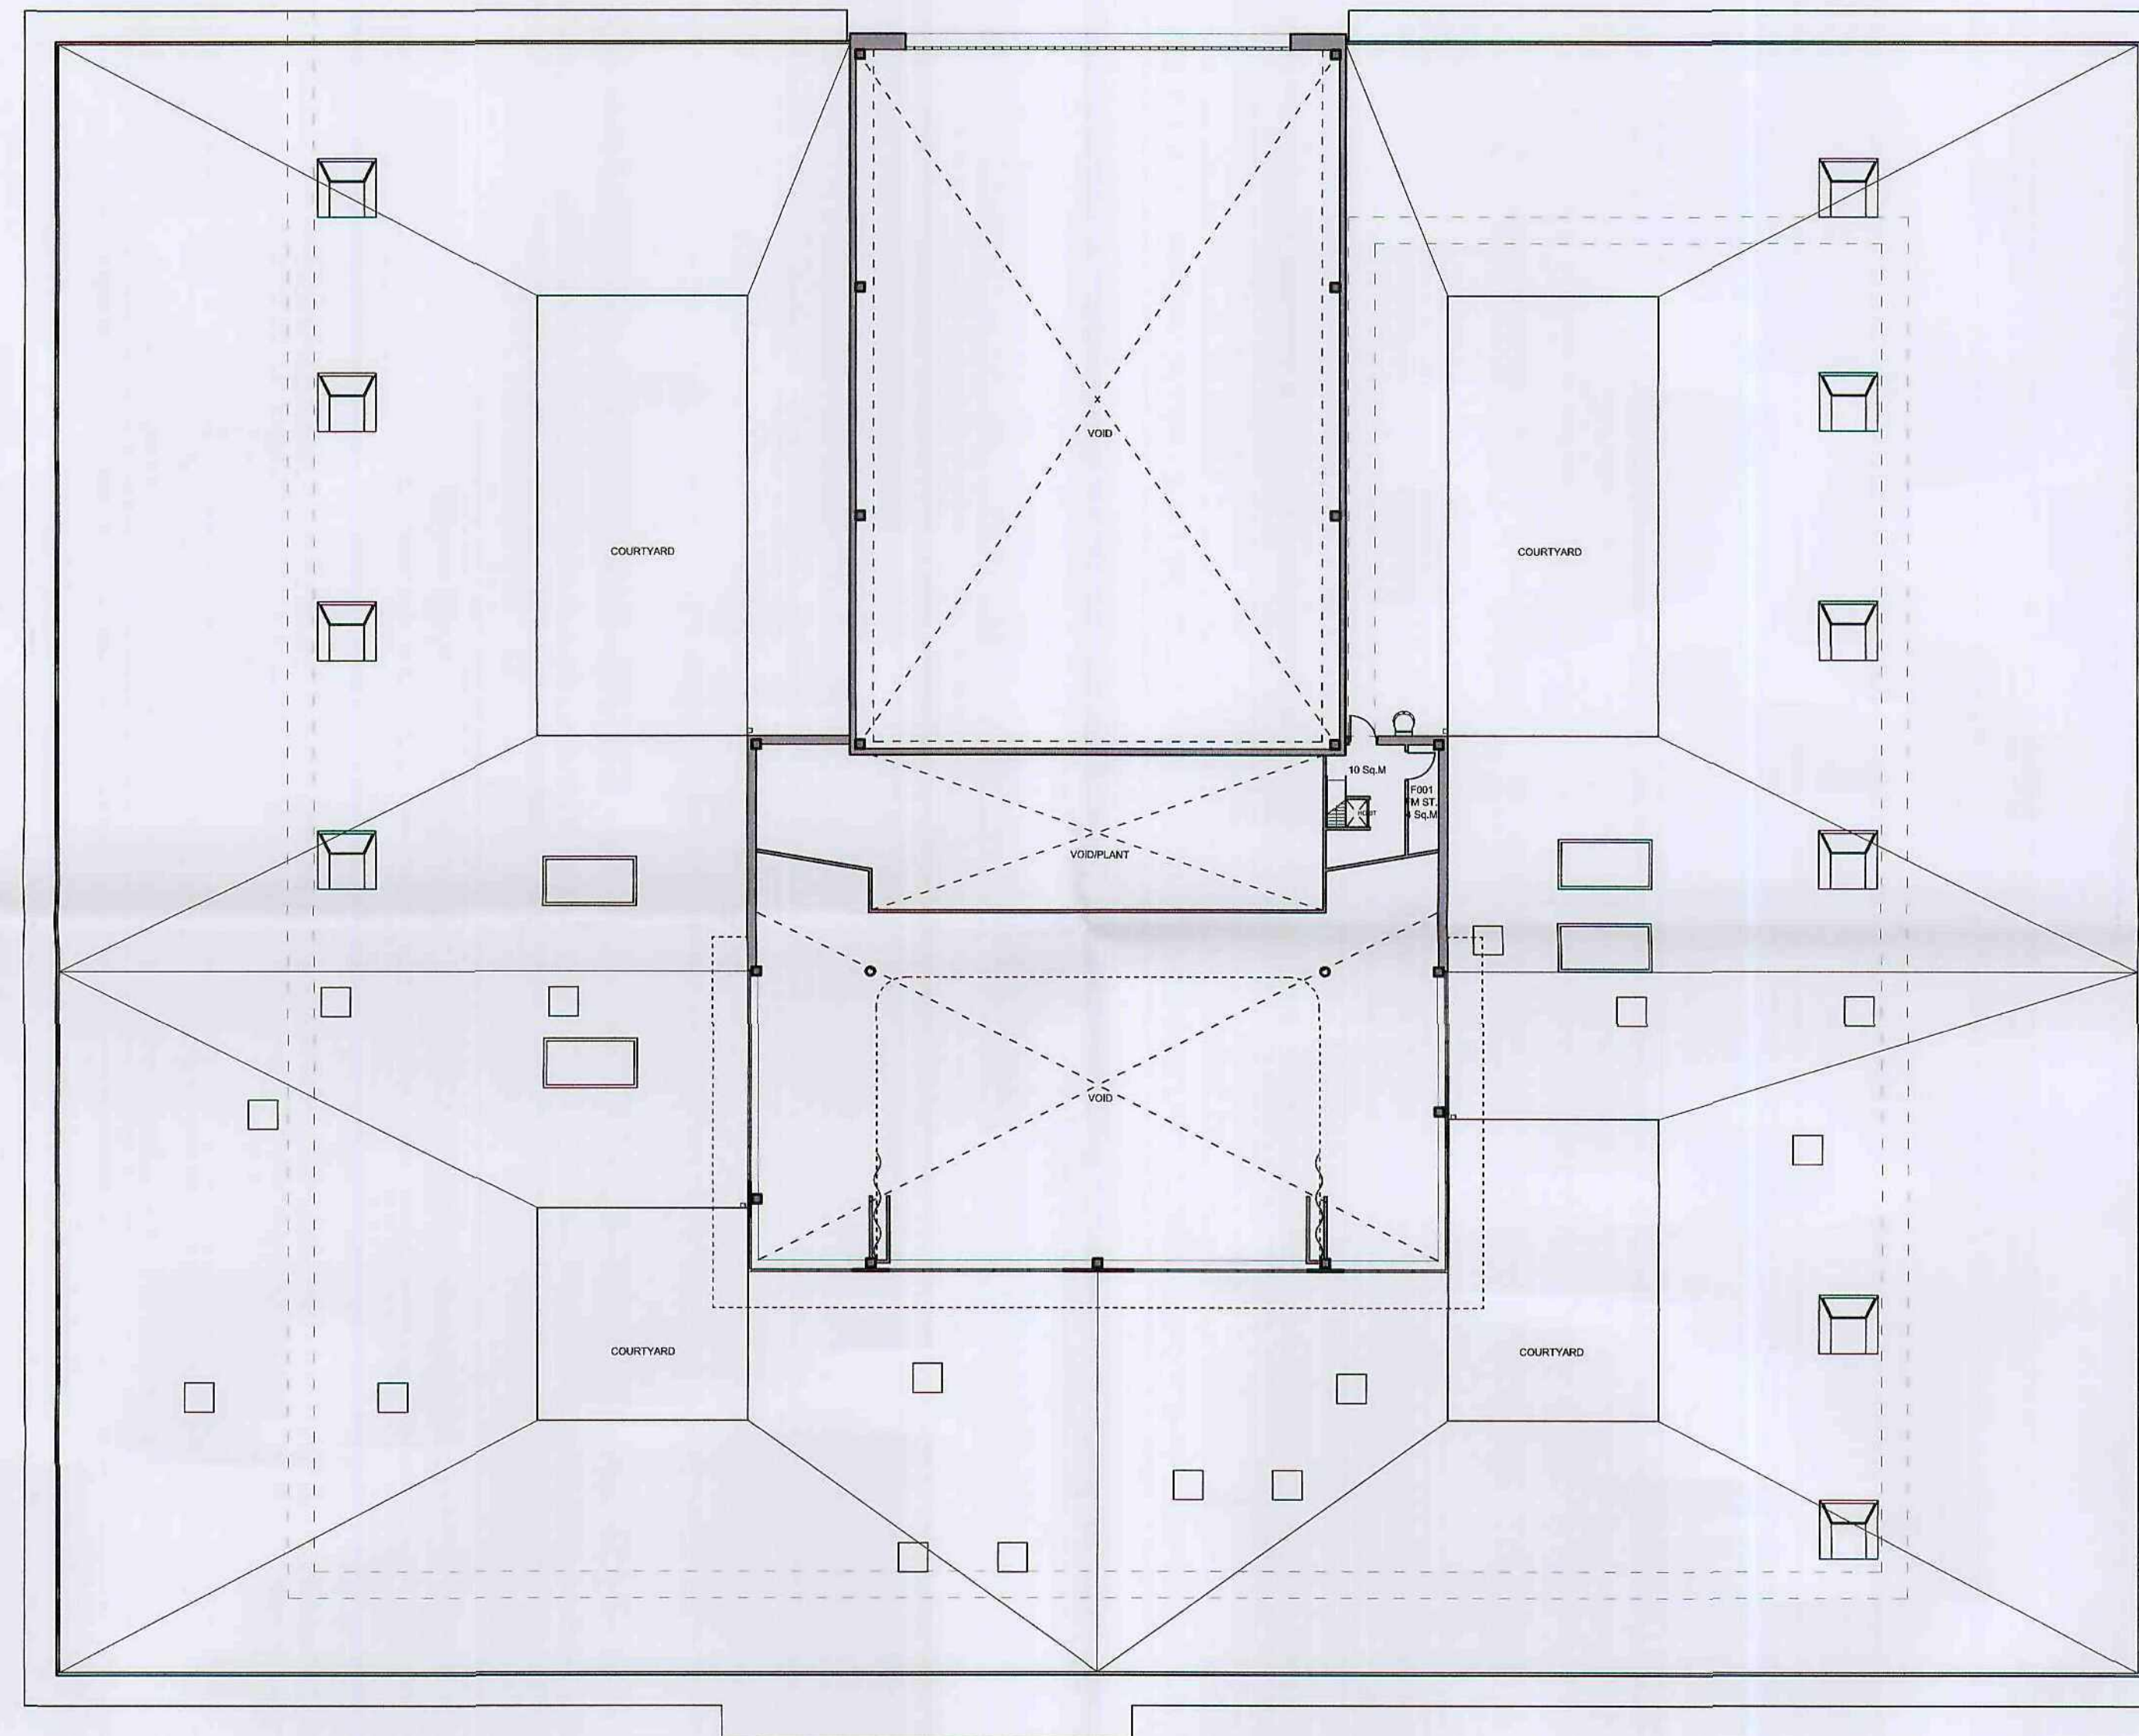

0 10 100
Millimetres

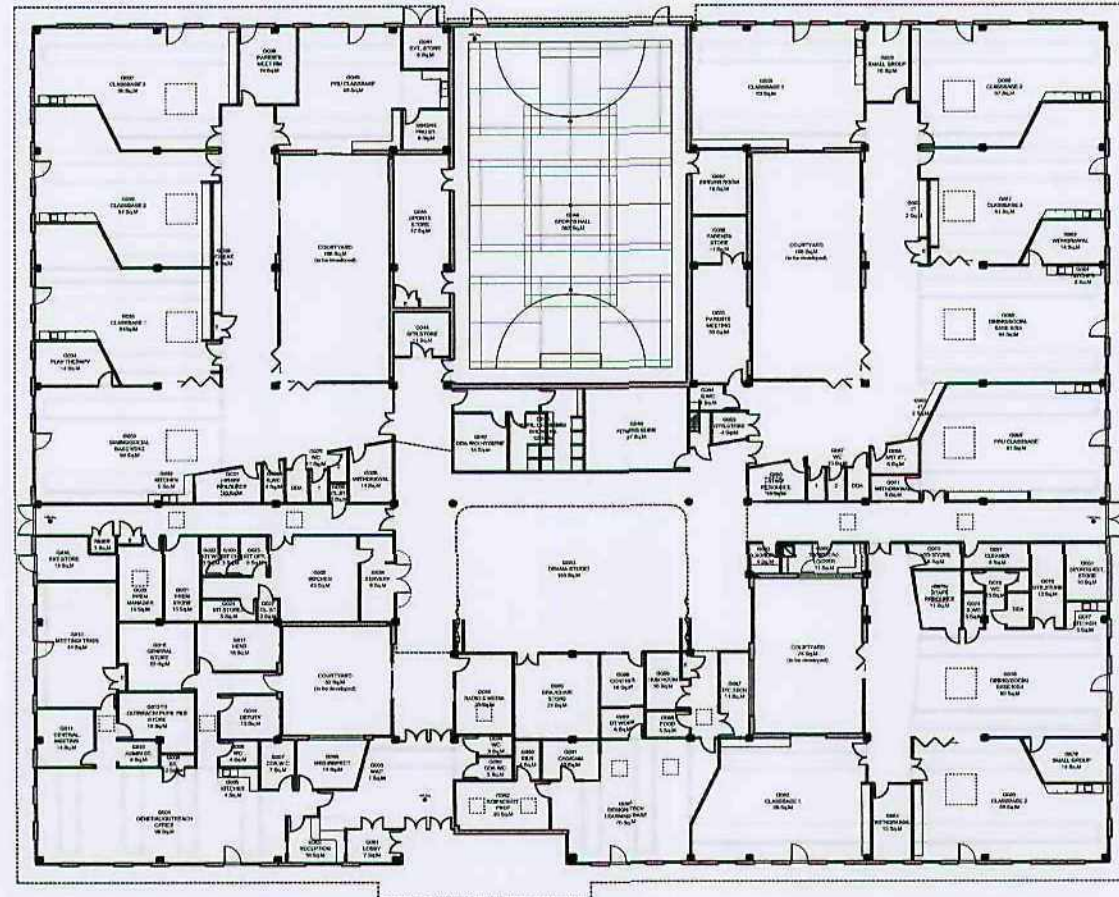

south elevation

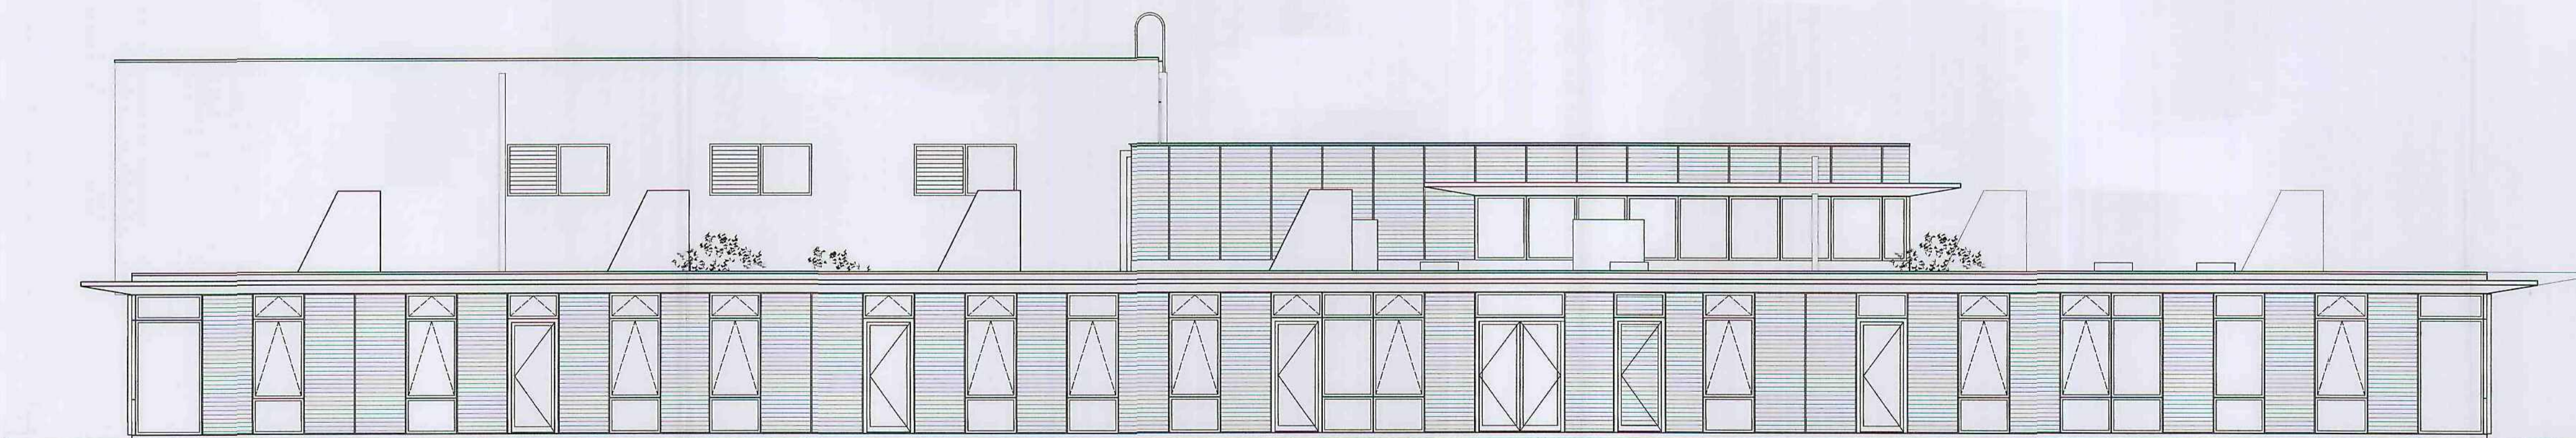

west elevation



Barnsley Metropolitan
Borough Council
23 OCT 2009
Corporate Information

BP4L_SPR_ATK_DR_05_BW_LL_030
Rev. P04


ELEVATIONS SOUTH & WEST
(1:100 @A1)

SPRINGWELL SCHOOL

0 10 100
Millimetres

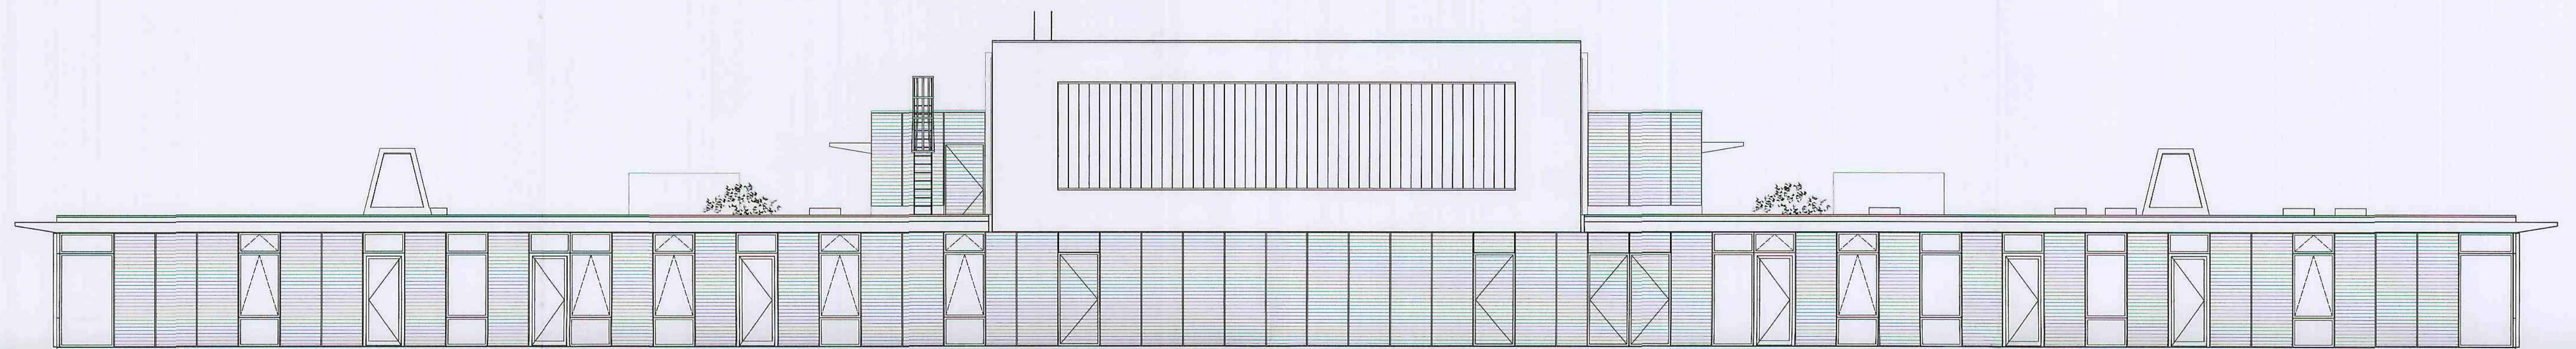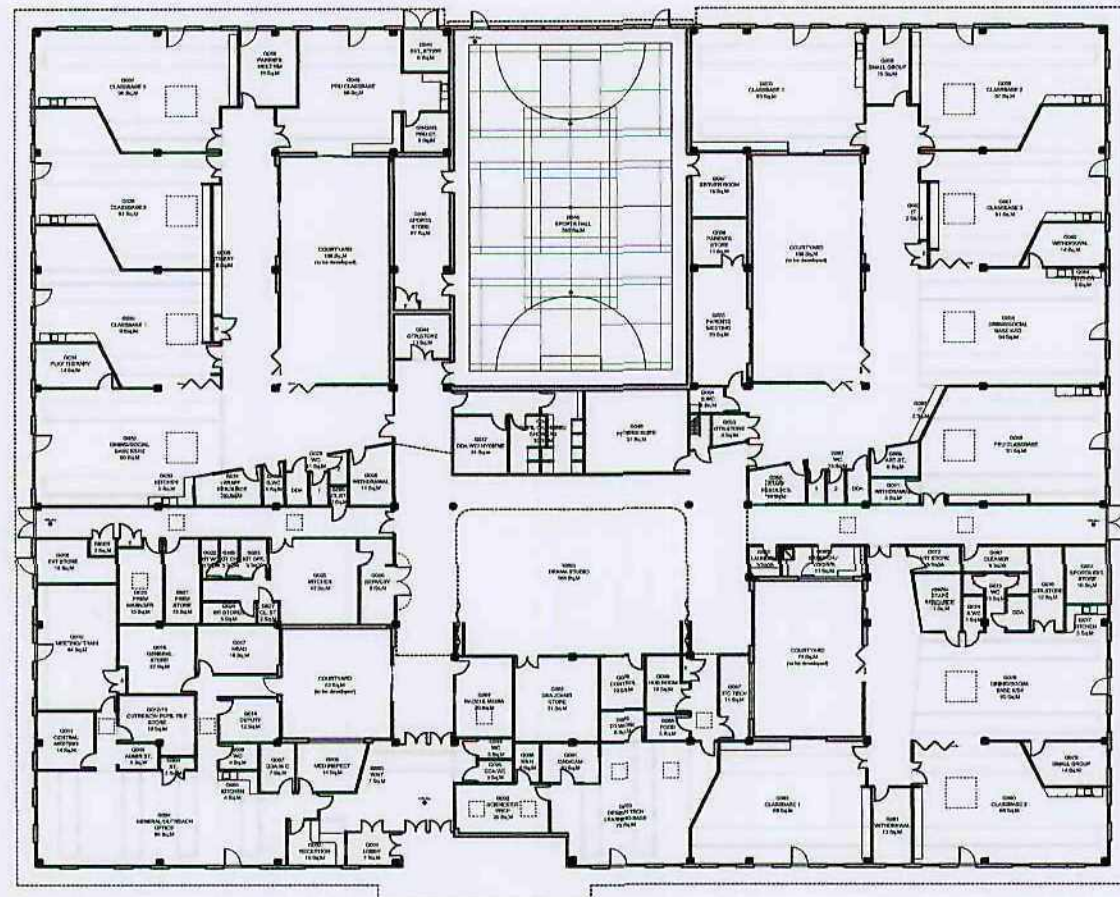

north elevation

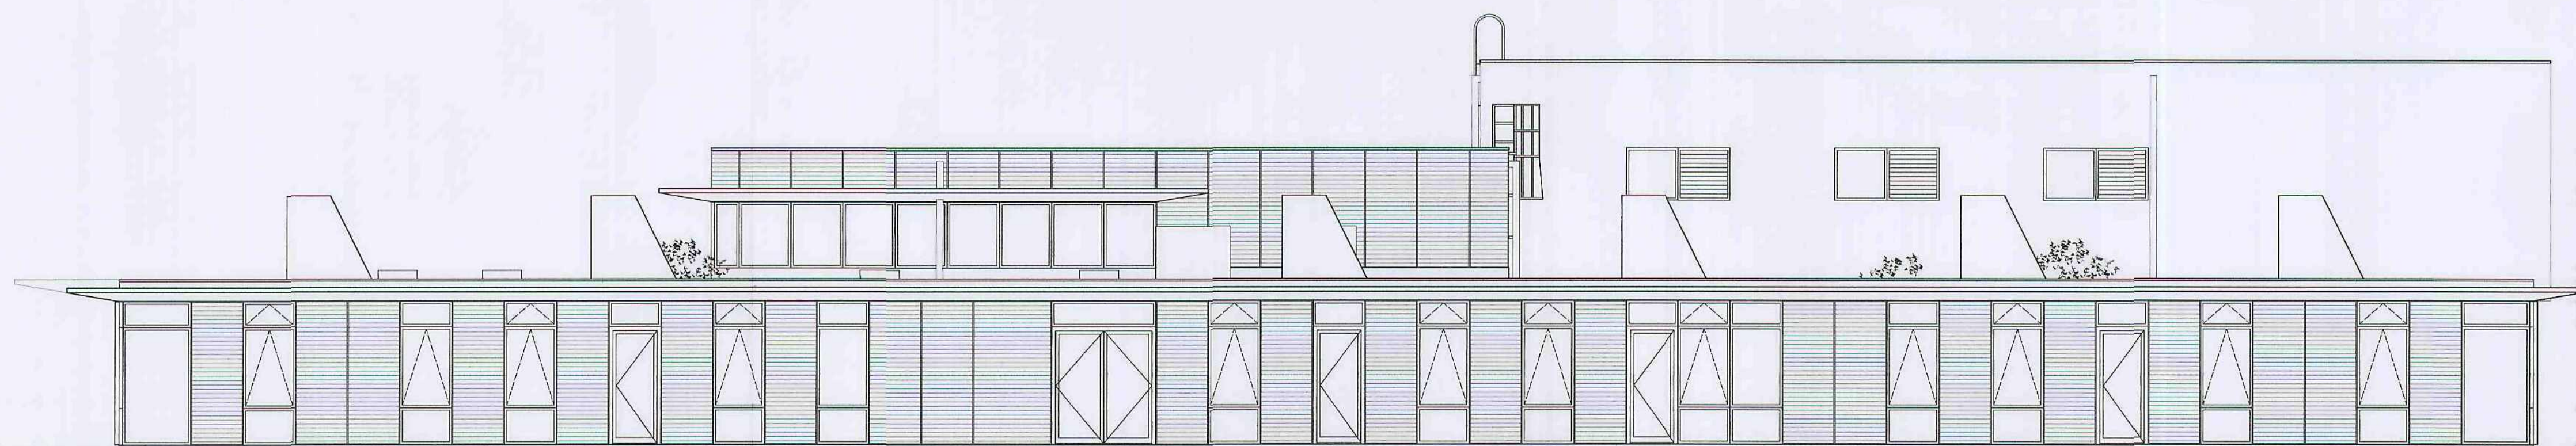

east elevation


Barnsley Metropolitan
Borough Council
23 OCT 2009
Corporate main 150011





south elevation




west elevation

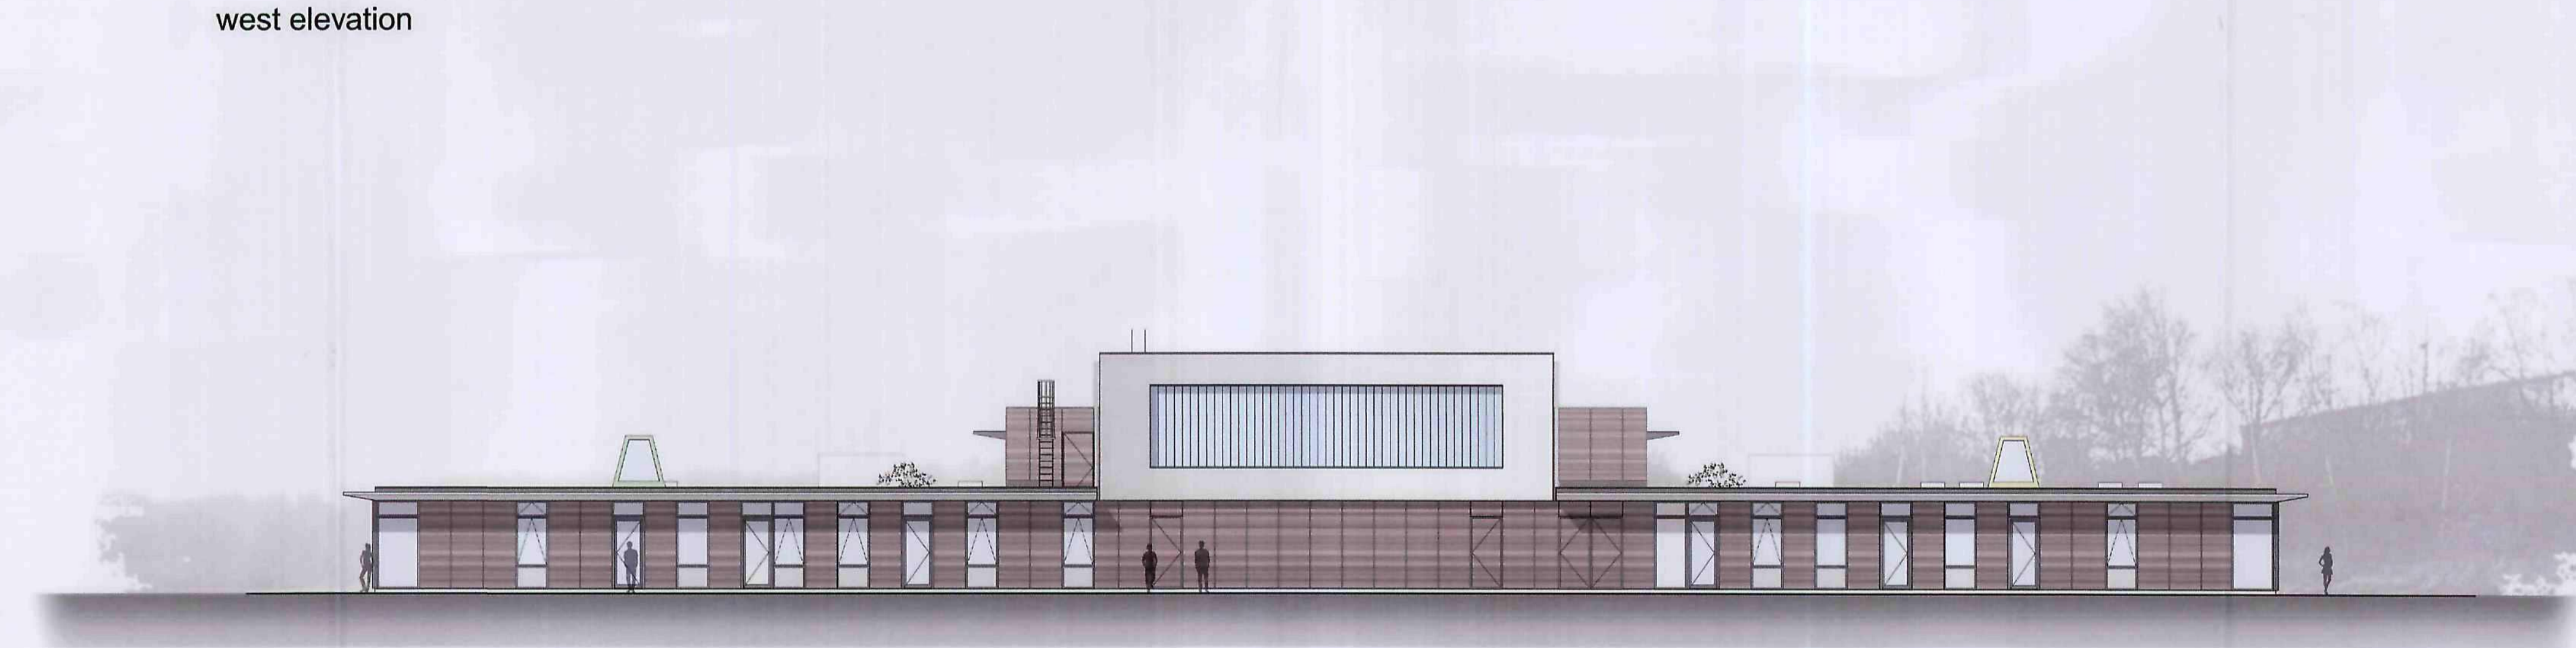

north elevation

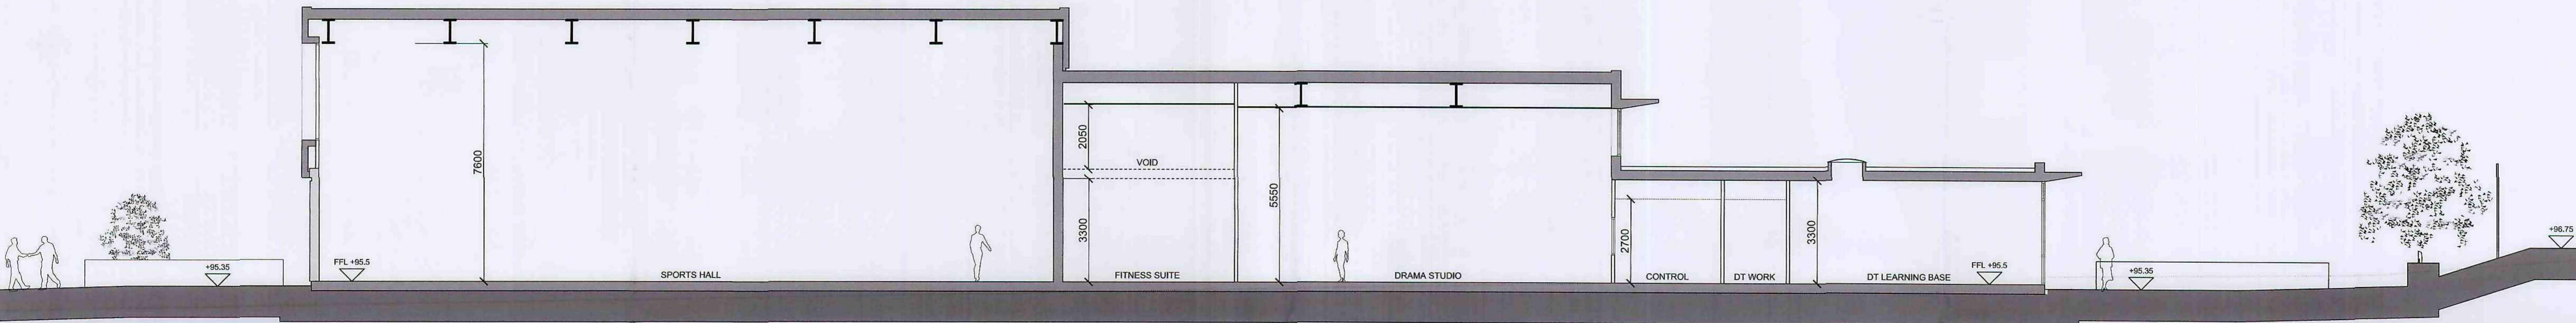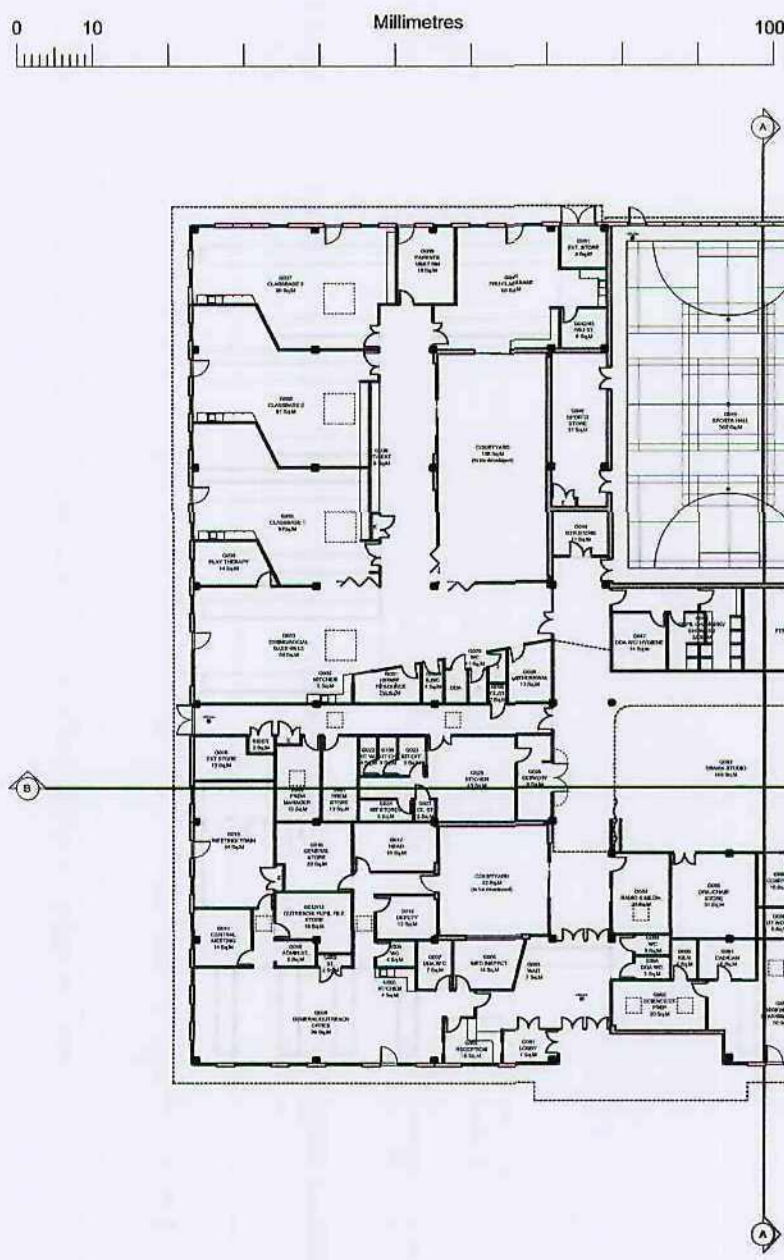

section AA

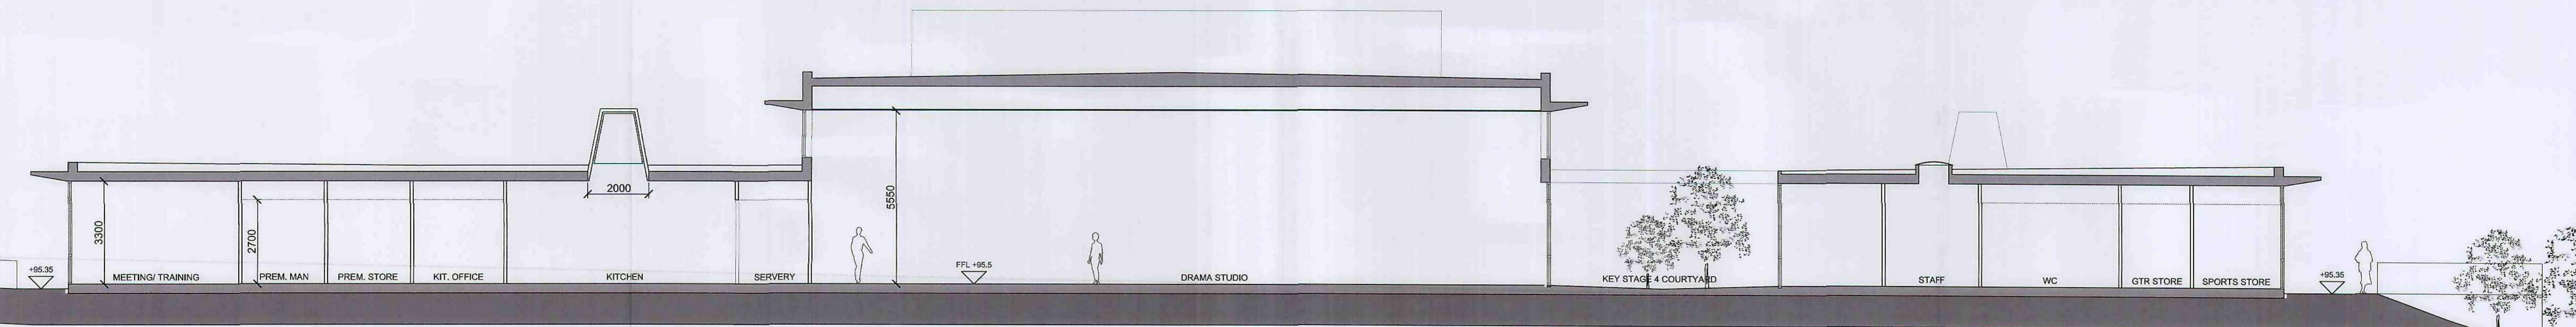

section BB



Barnsley Metropolitan
Borough Council
23 OCT 2009
Corporate Plan 2009-11

BP4L_SPR_ATK_DR_06_BW_LL_020
Rev. P01


SECTION AA BB
(1:100 @A1)

SPRINGWELL SCHOOL

0 10 100
Millimetres

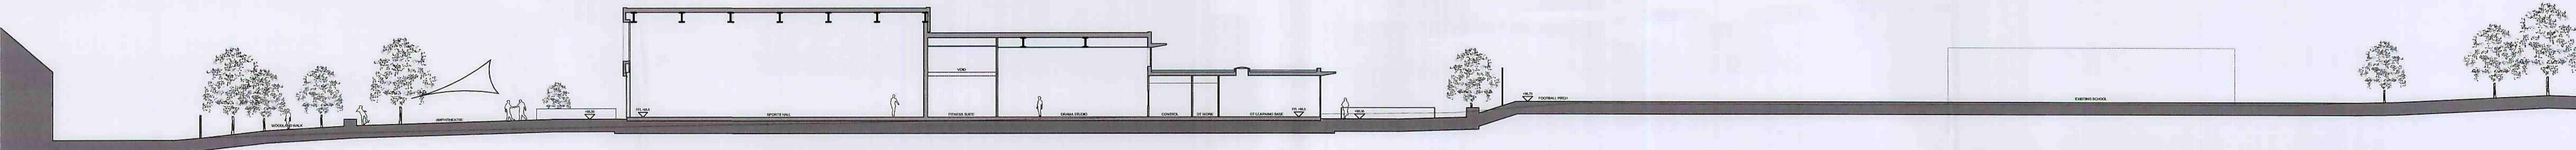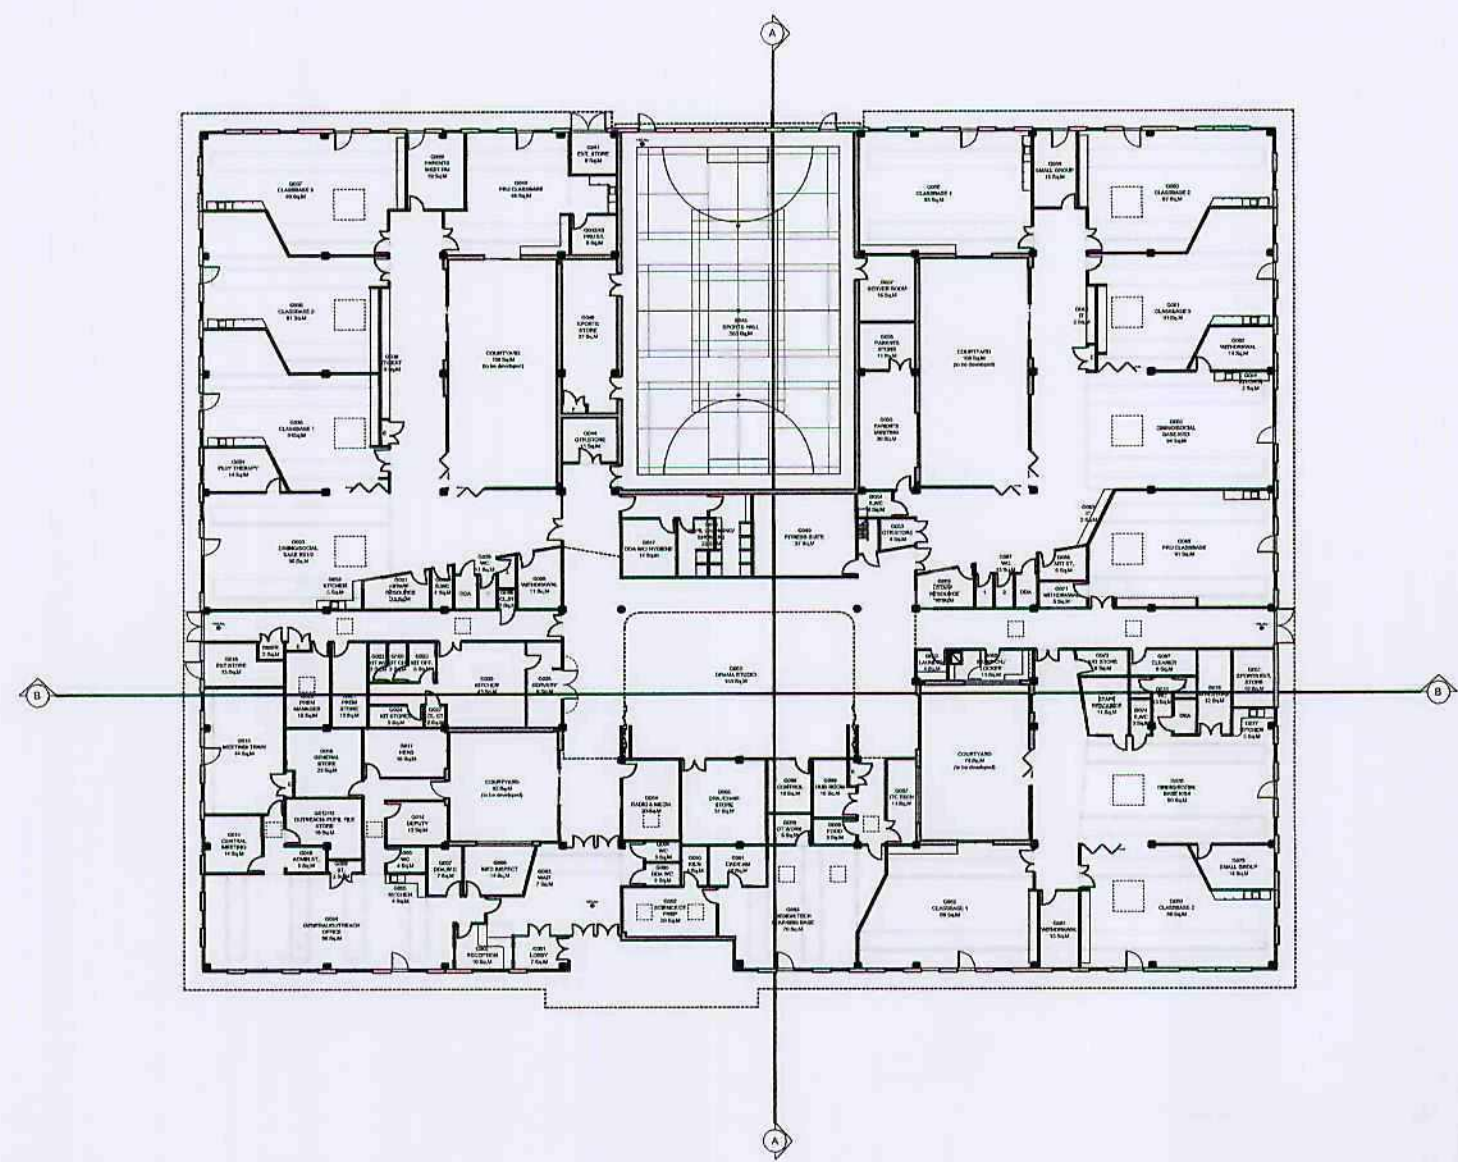

section AA

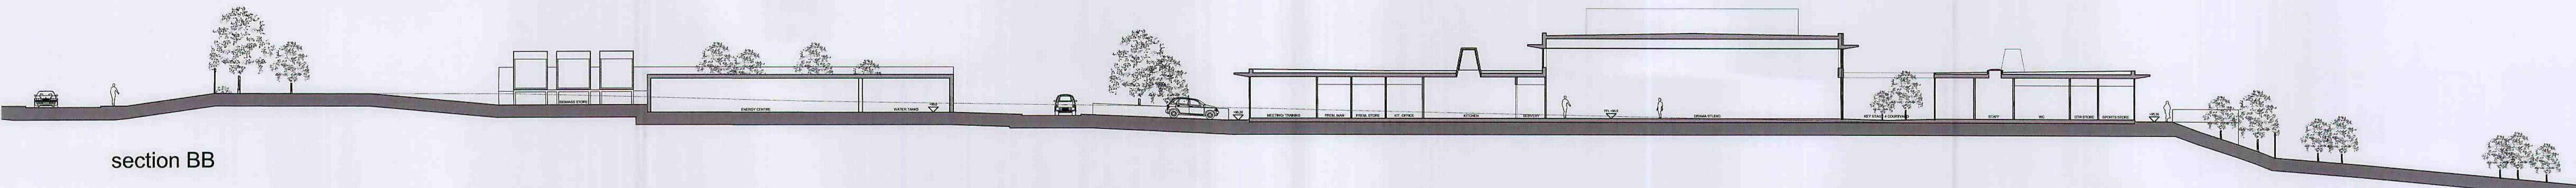



section BB

Barnsley Metropolitan
Borough Council
23 OCT 2009
Corporate Information

BP4L_SPR_ATK_DR_06_BW_LL_021
Rev. P02

SITE SECTIONS AA BB
(1:250 @A1)

SPRINGWELL SCHOOL

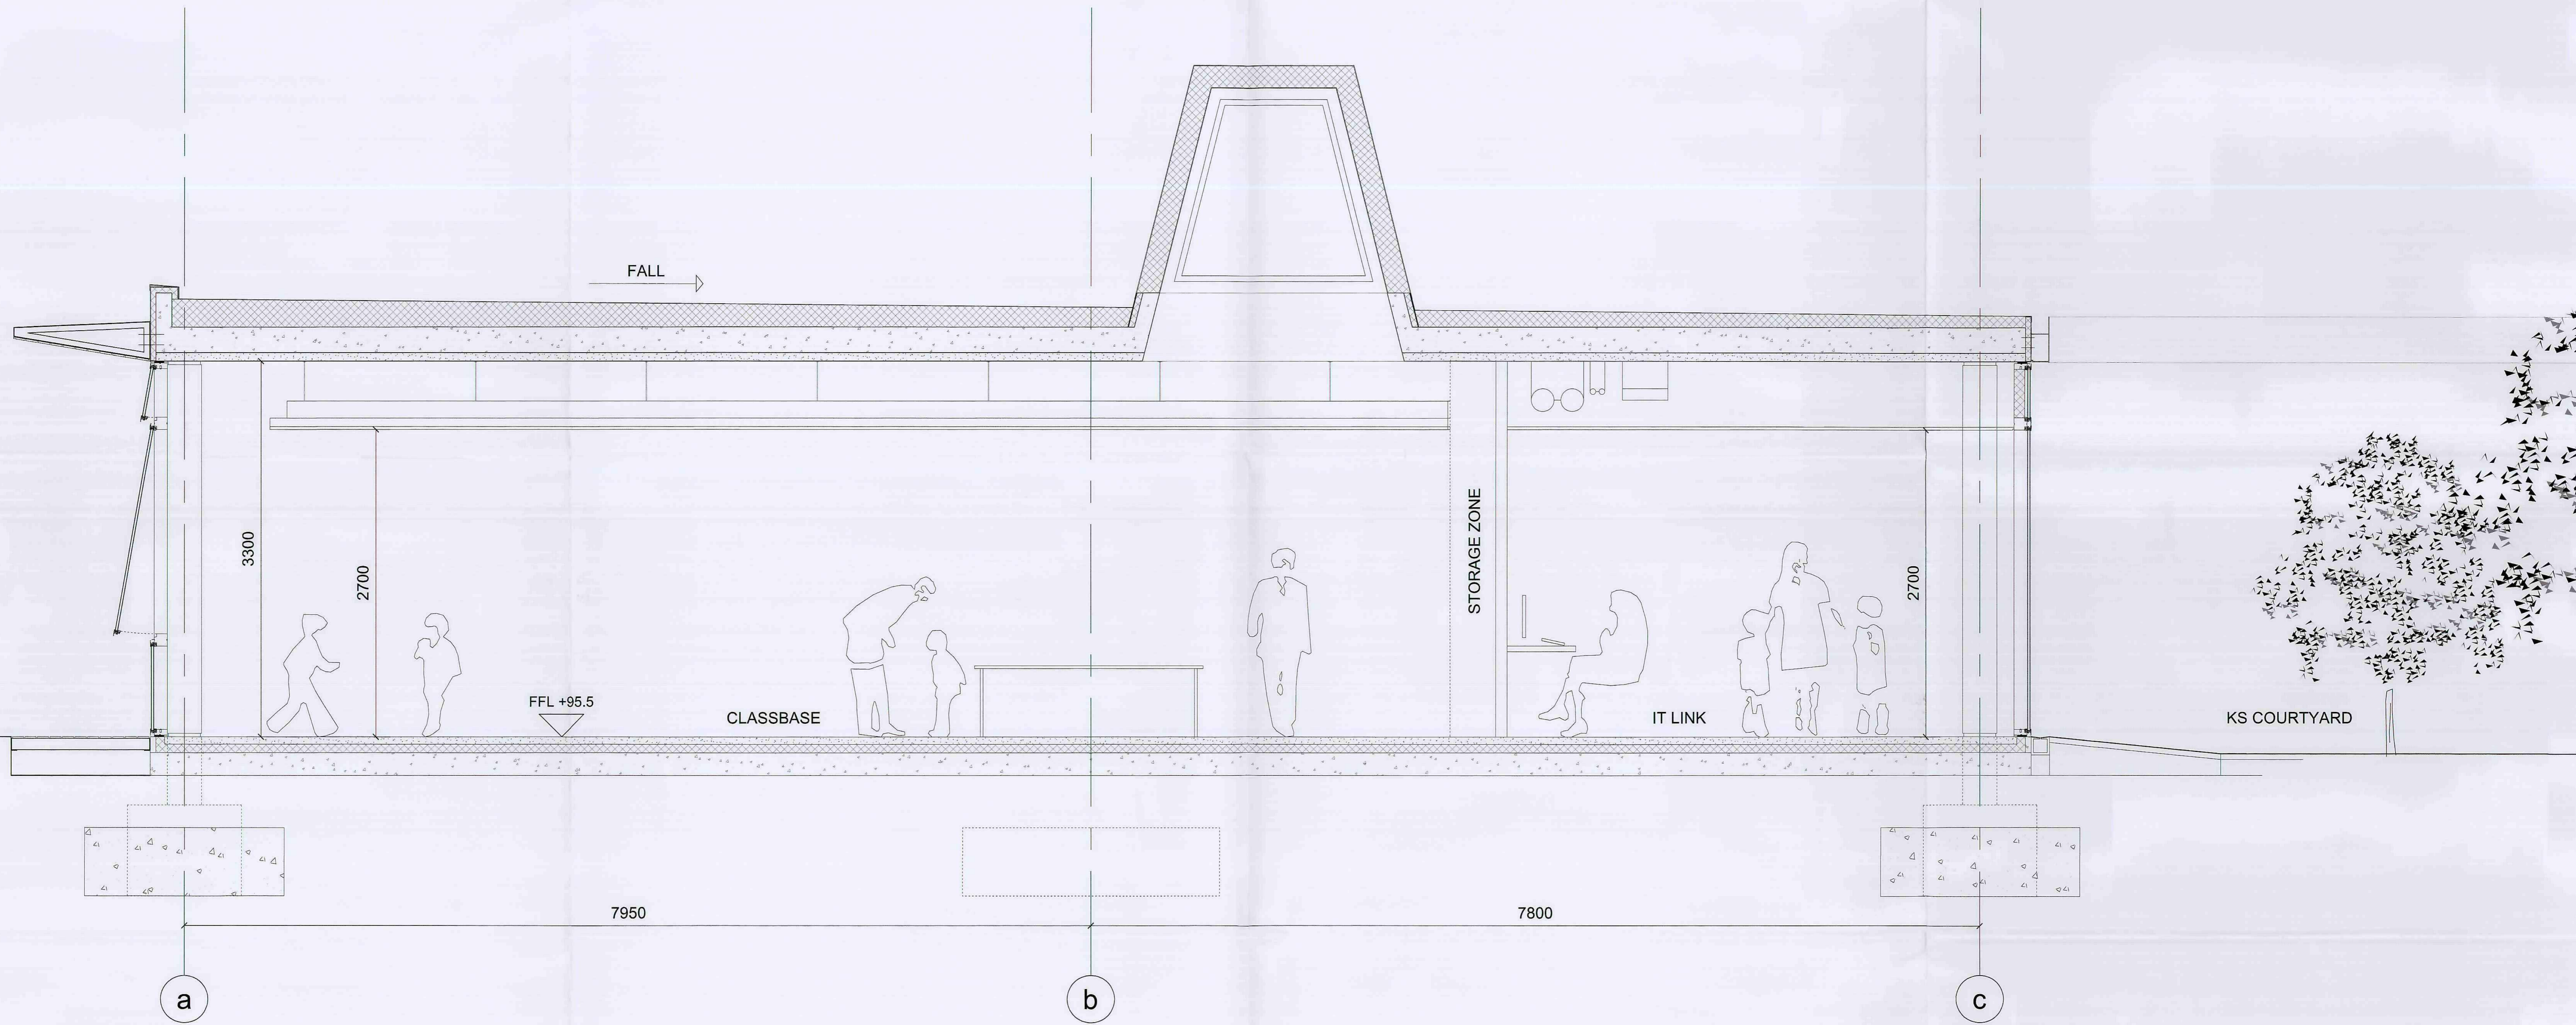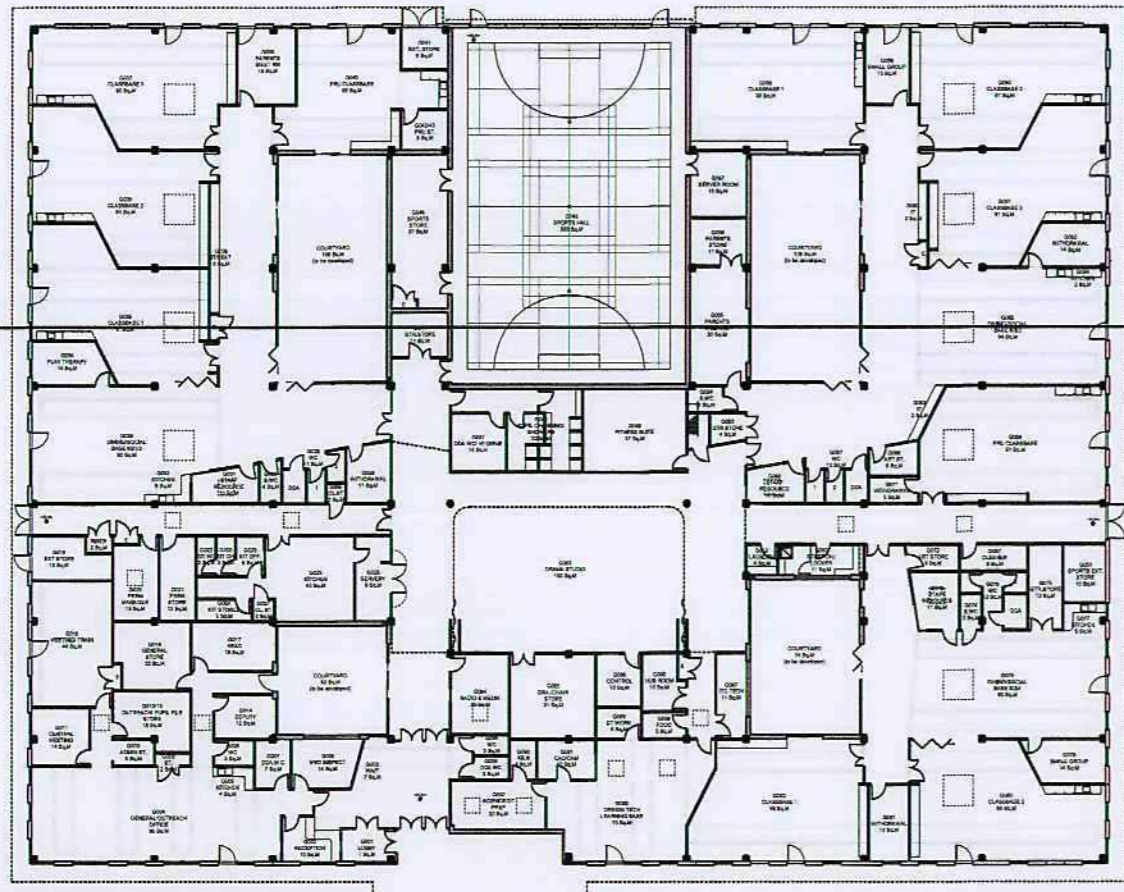

Bamsley Metropolitan
2 3 OCT 2009
Corporate main room

BP4L_SPR_ATK_DR_06_BW_LL_025
Rev. P01

STAGE 1 - SECTION BB
(1:20 @A1)

SPRINGWELL SCHOOL