




|    | Revision                      | Date     | By | Chk. |
|----|-------------------------------|----------|----|------|
| -- | First Issue                   | 11.02.21 | DH | PT   |
| A  | Amendments following feedback | 01.03.21 | DH | PT   |
| B  | Fence enclosure               | 02.03.21 | DH | PT   |

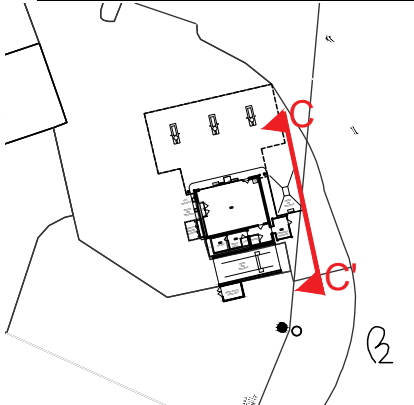

LOCATION PLAN  
1:1250 @ A3

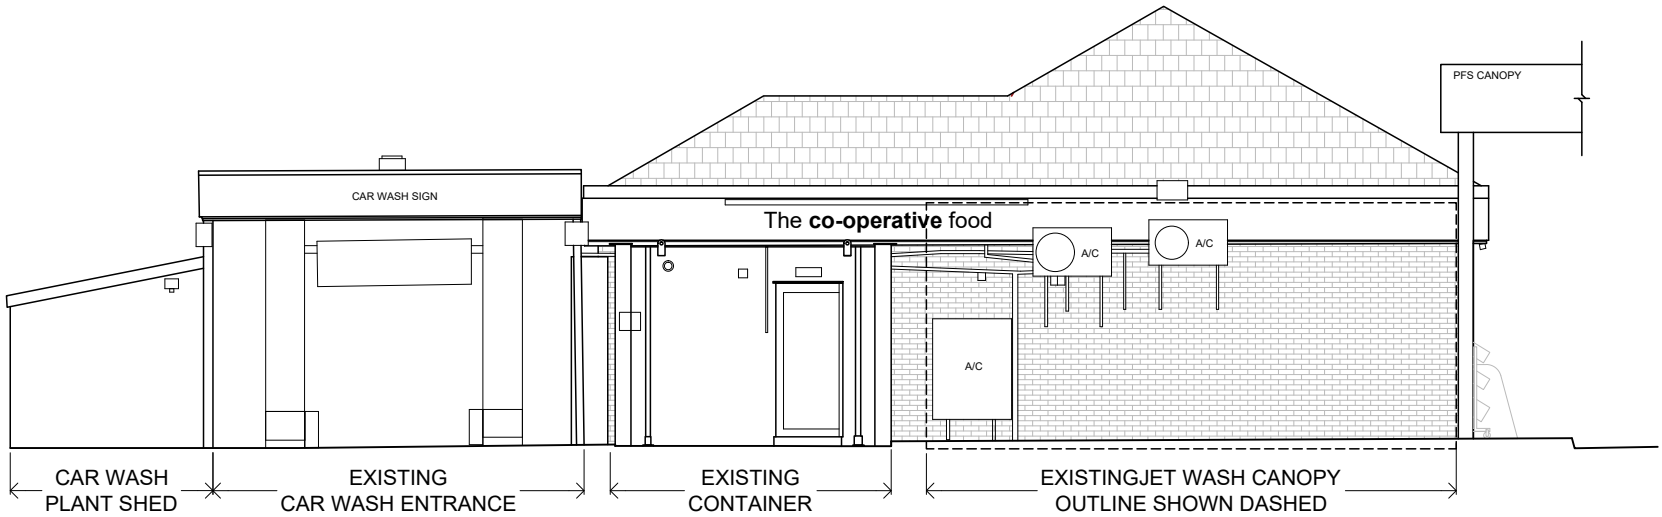

EXISTING EAST ELEVATION C-C' 1:100 @A3

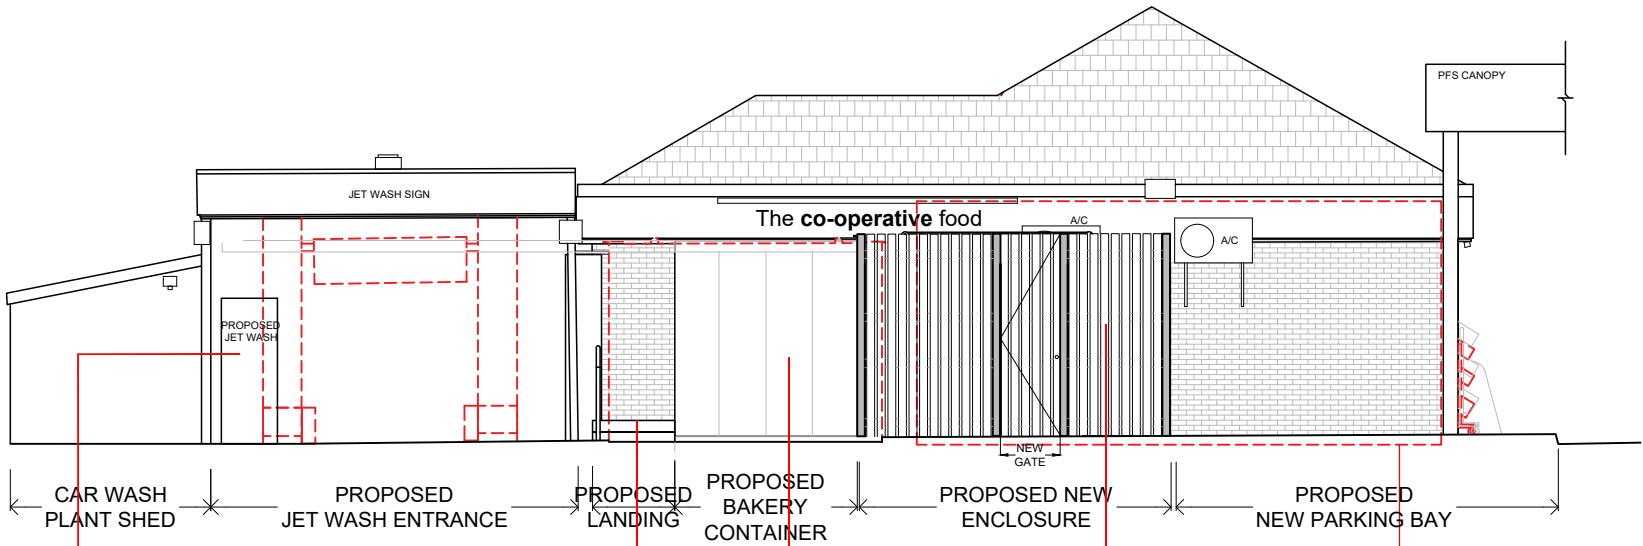

PROPOSED LANDING  
WITH METAL HANDRAIL  
AND DISABLED REFUGE

PROPOSED NEW 2.7m  
HIGH TIMBER 'HIT AND  
MISS' FENCE ENCLOSURE

EXISTING CAR WASH TO  
BE REPLACED WITH NEW  
PROPOSED JET WASH

PROPOSED CONTAINER  
WITH BAKERY. TRAFFIC  
GREY RAL 7042 FINISH

PROPOSED 2 PARKING  
BAYS TO REPLACE  
DEMOLISHED JET WASH

PROPOSED EAST ELEVATION C-C' 1:100 @A3



|   |                                                                               |             |          |
|---|-------------------------------------------------------------------------------|-------------|----------|
| Status   | PLANNING                                                                      |             |          |
| Client   |                                                                               |             |          |
| Project Title   | PETROL FILLING STATION,<br>DONCASTER ROAD,<br>DARFIELD,<br>BARNSELEY, S73 9JG |             |          |
| Drawing Title   | EXISTING AND PROPOSED<br>EAST ELEVATIONS C-C'                                 |             |          |
| Project Number   | Drawing Number                                                                | Revision    |          |
| A800103-P   | 105                                                                           | B           |          |
| Drawn   | Checked                                                                       | Scale       | Date     |
| DH   | PT                                                                            | AS SHOWN@A3 | 11.02.21 |
| The content of this drawing is the property of RPM Consult and may not be copied in whole or part without formal consent. |                                                                               |             |          |