



GROUND FLOOR PLAN
1:50

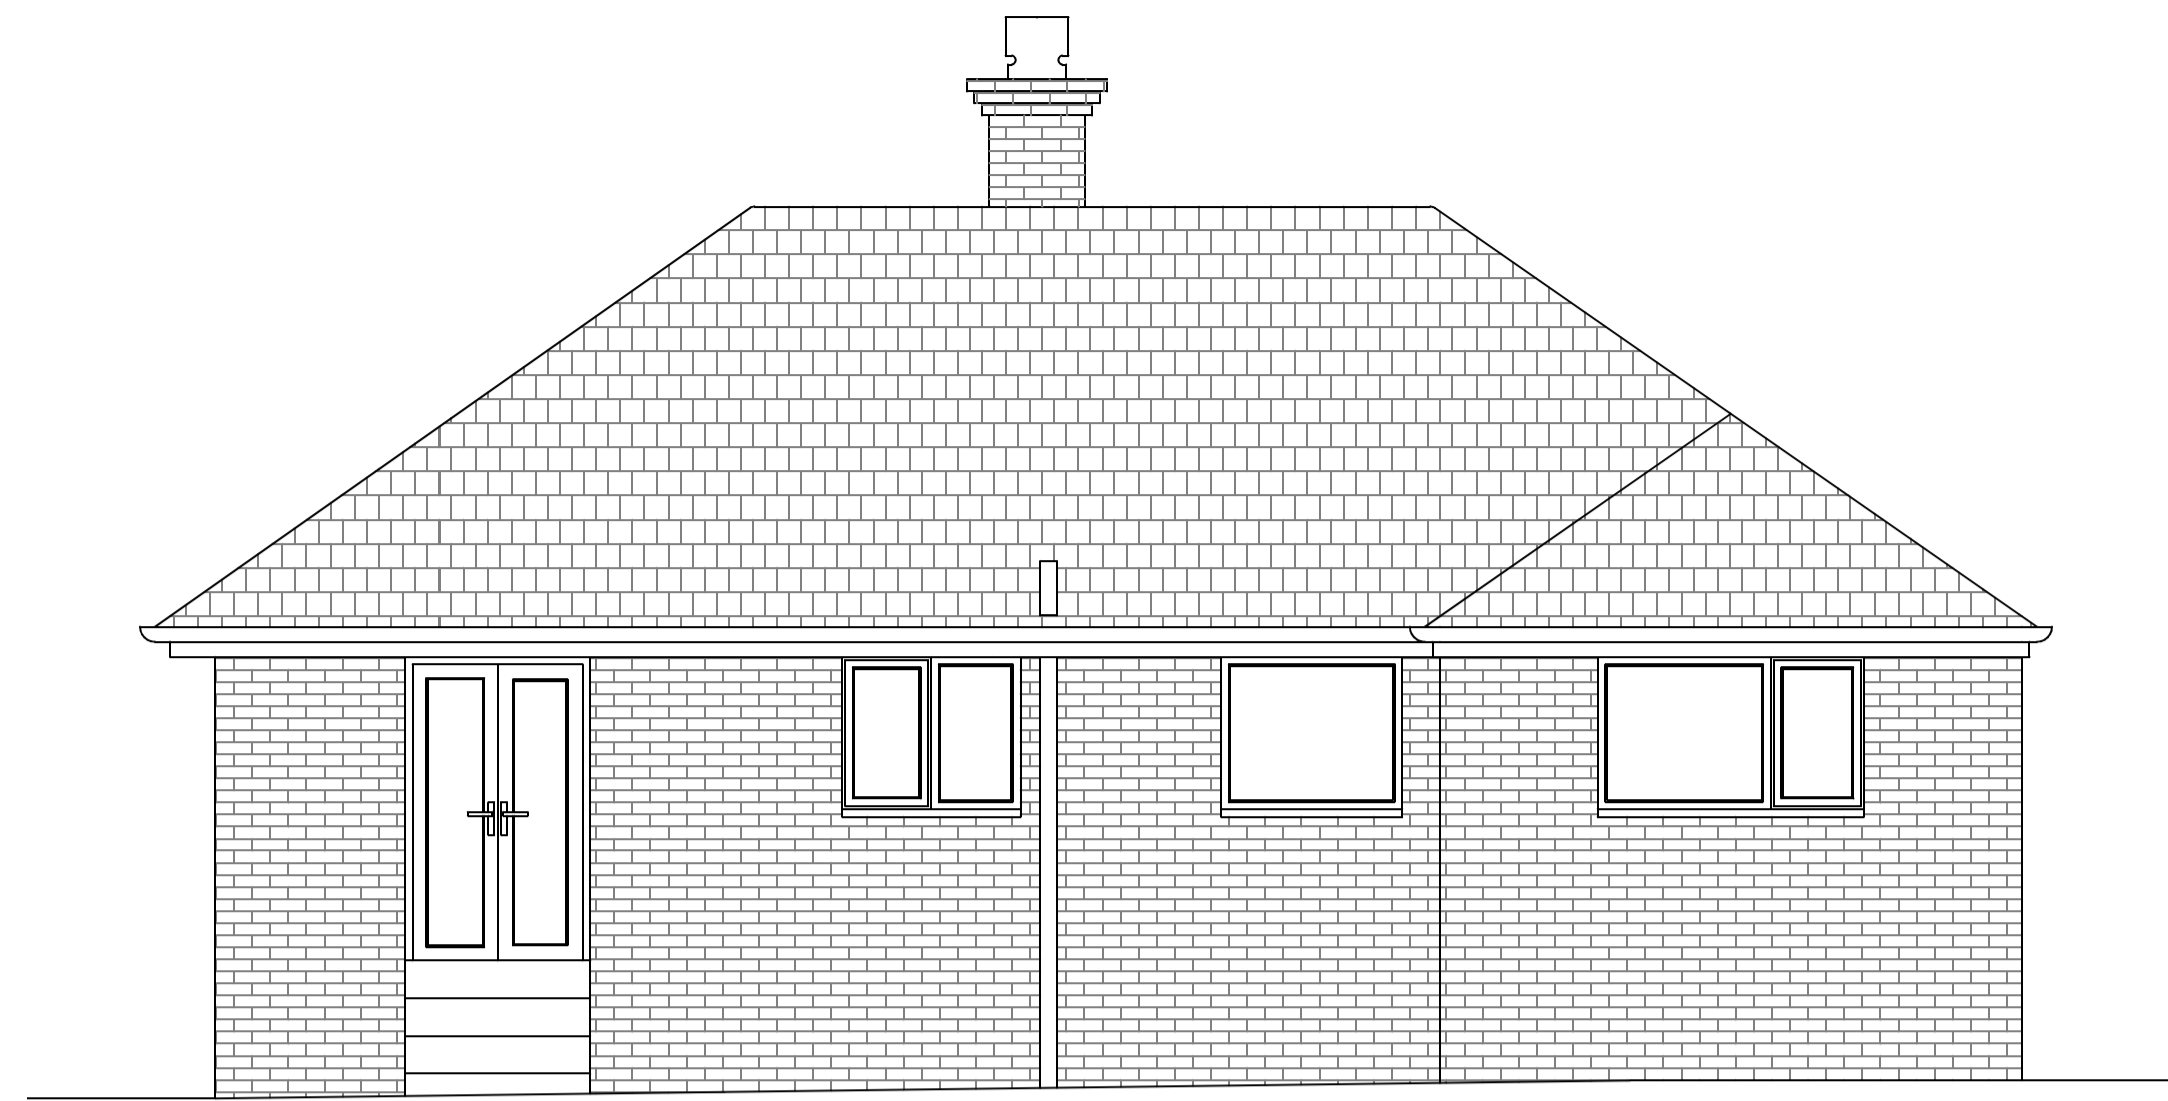


REAR ELEVATION
1:50

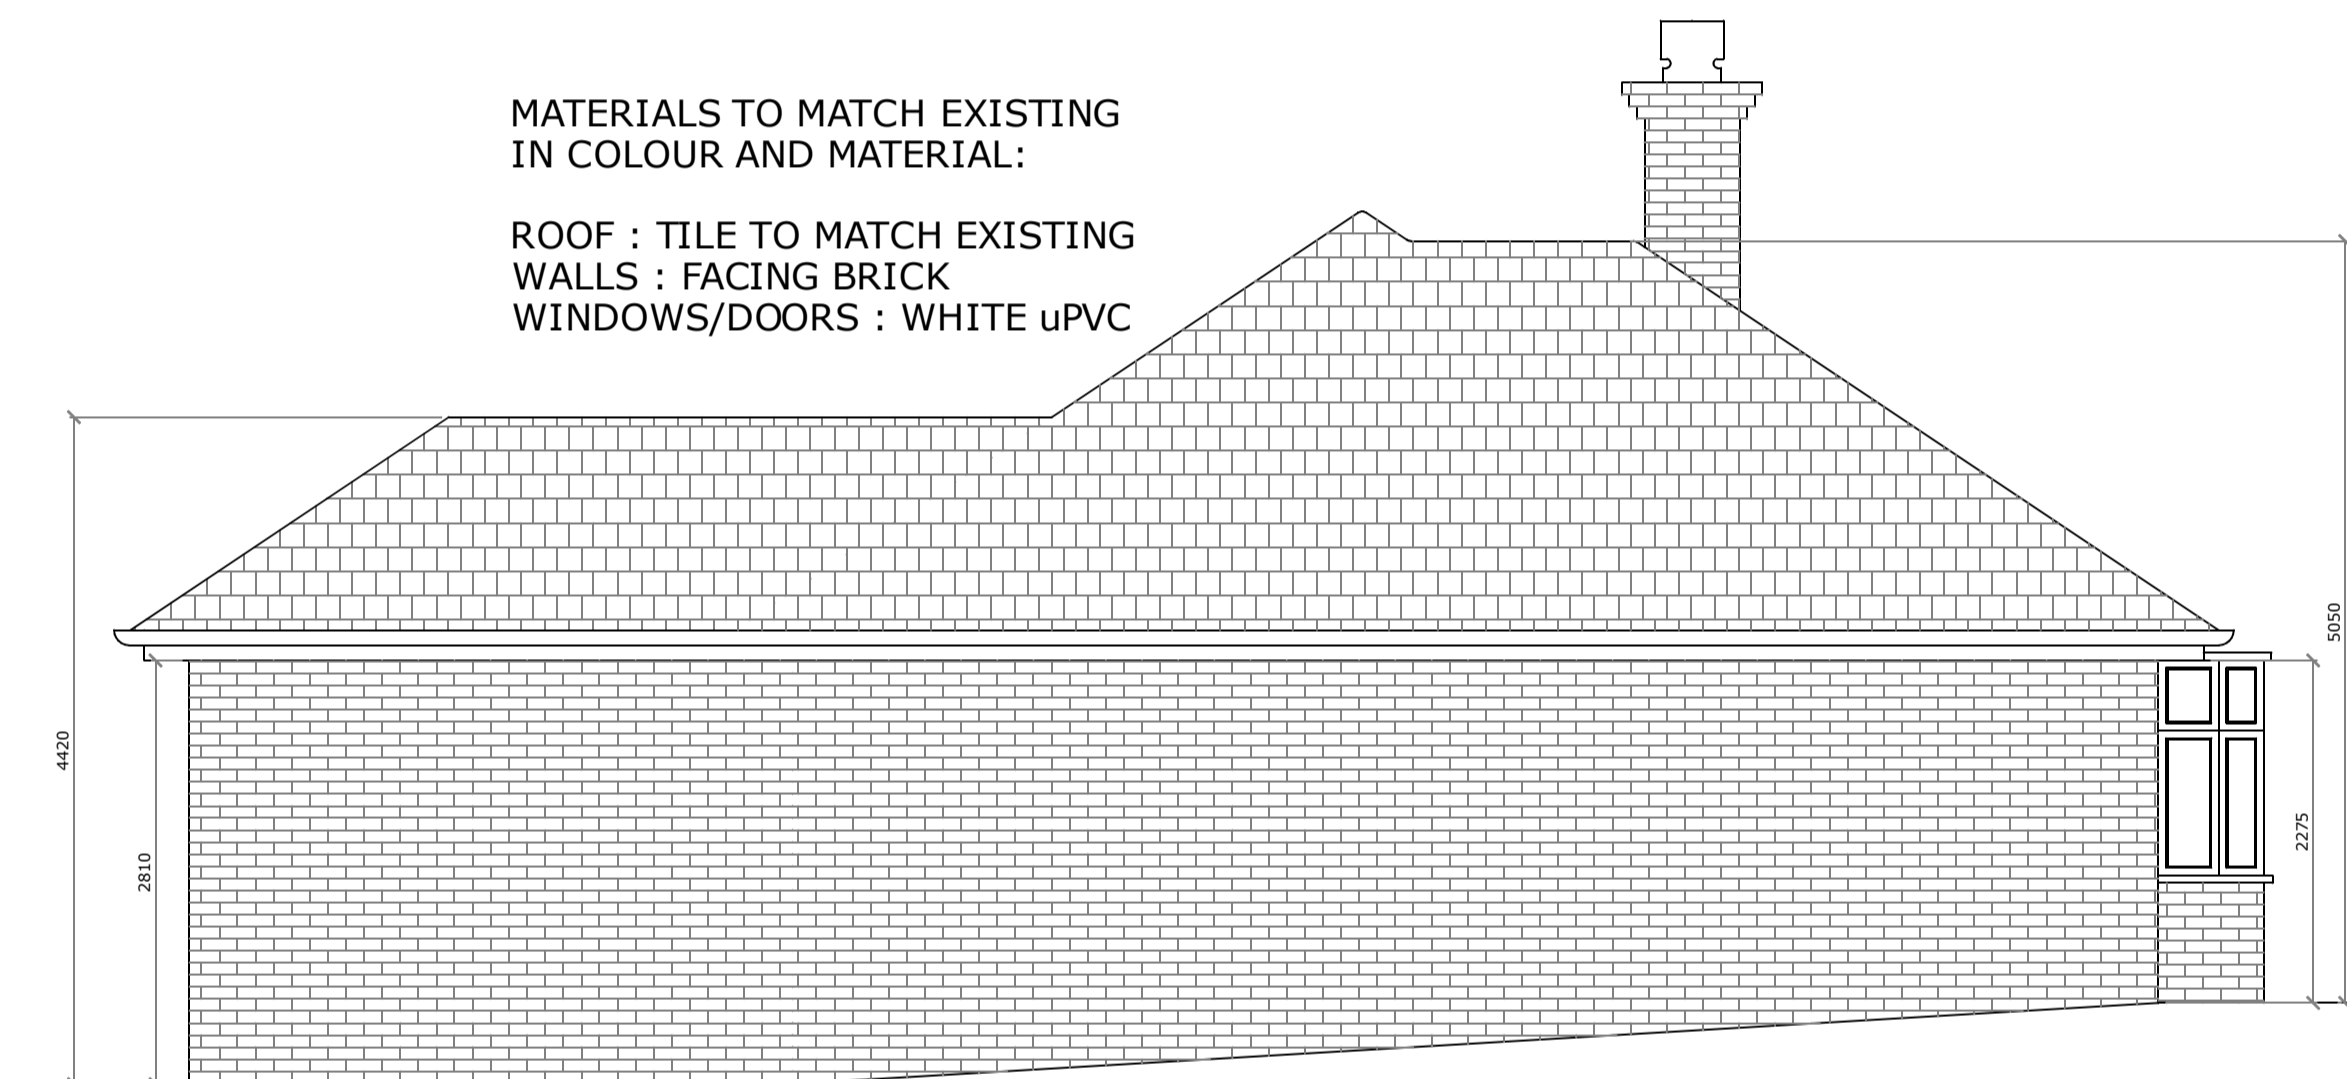

SIDE ELEVATION
1:50


MATERIALS TO MATCH EXISTING
 IN COLOUR AND MATERIAL:
 ROOF : TILE TO MATCH EXISTING
 WALLS : FACING BRICK
 WINDOWS/DOORS : WHITE uPVC

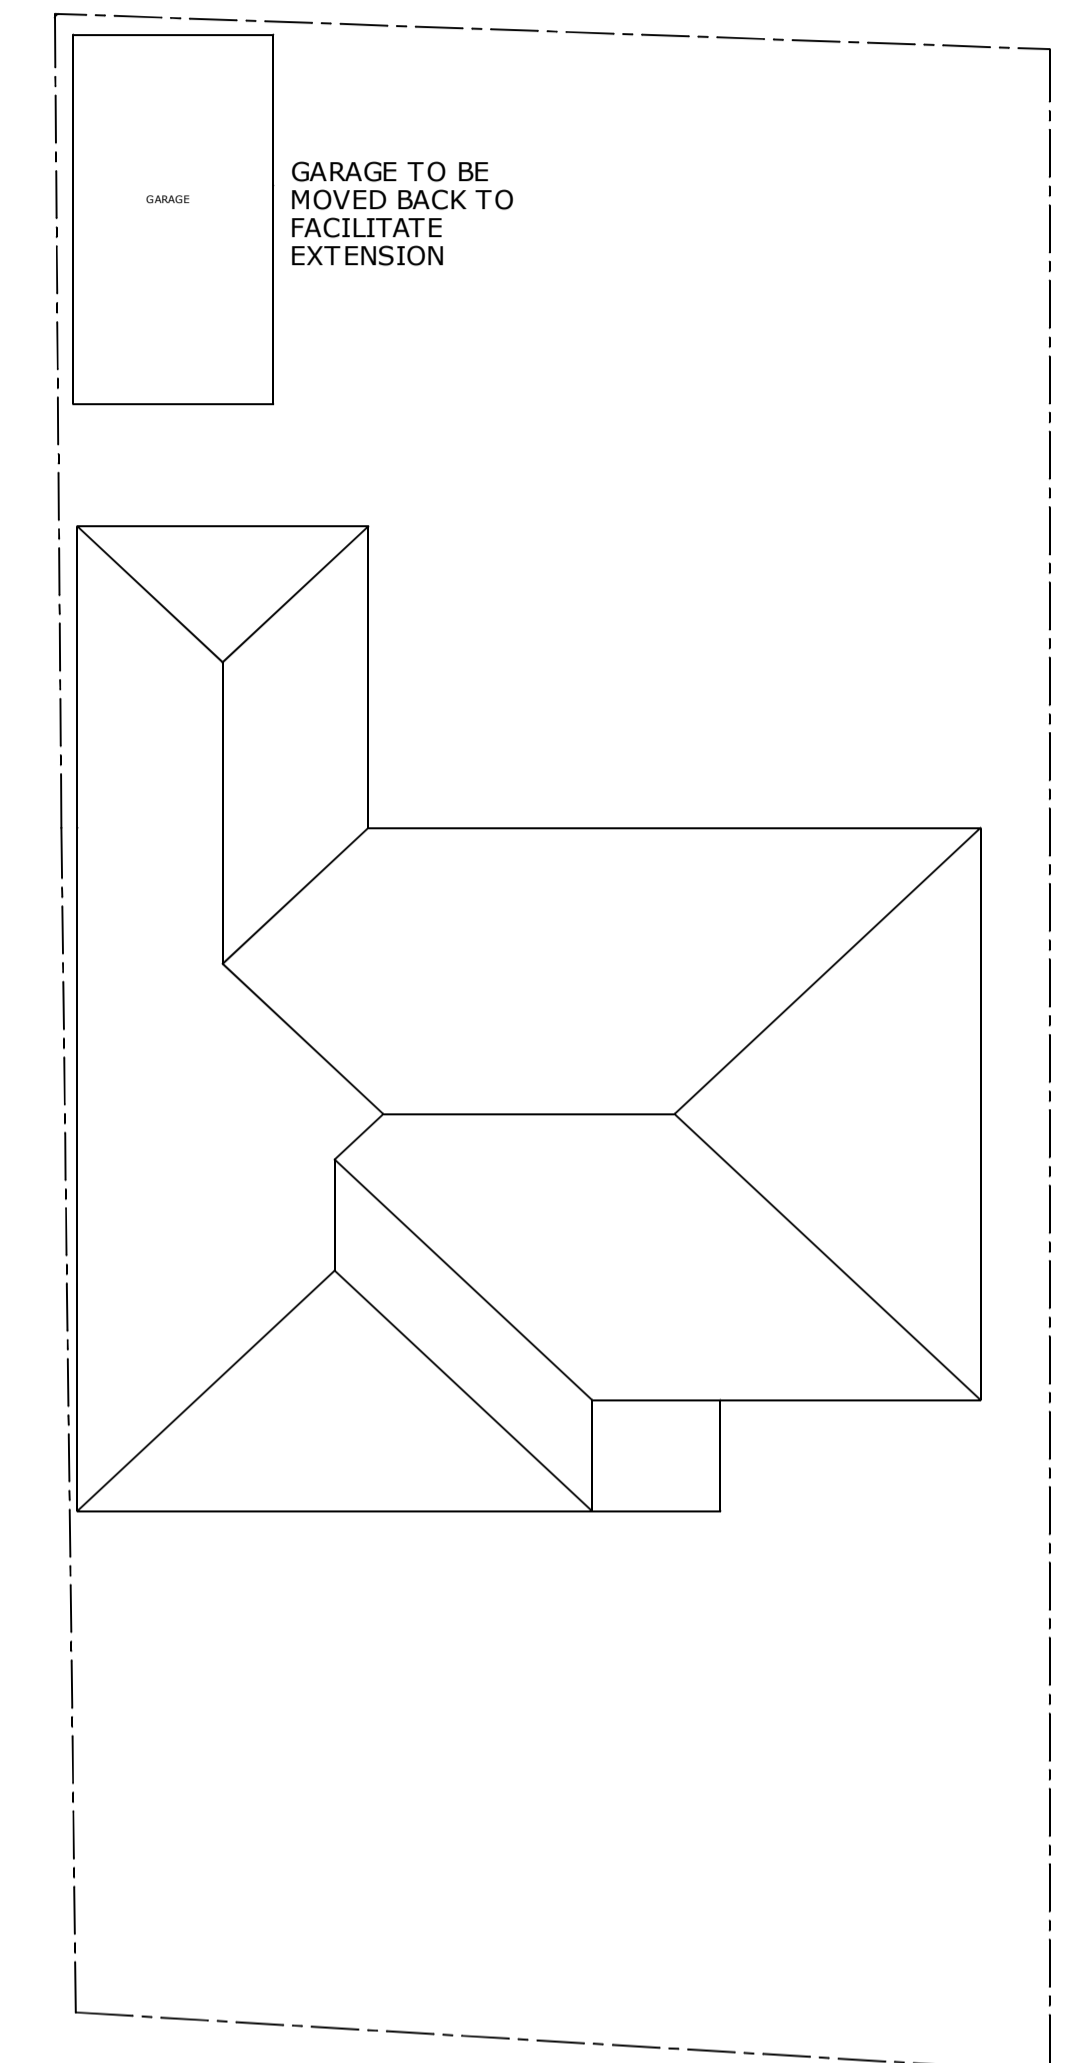

PROPOSED SITE PLAN
1:100



FRONT ELEVATION
1:50

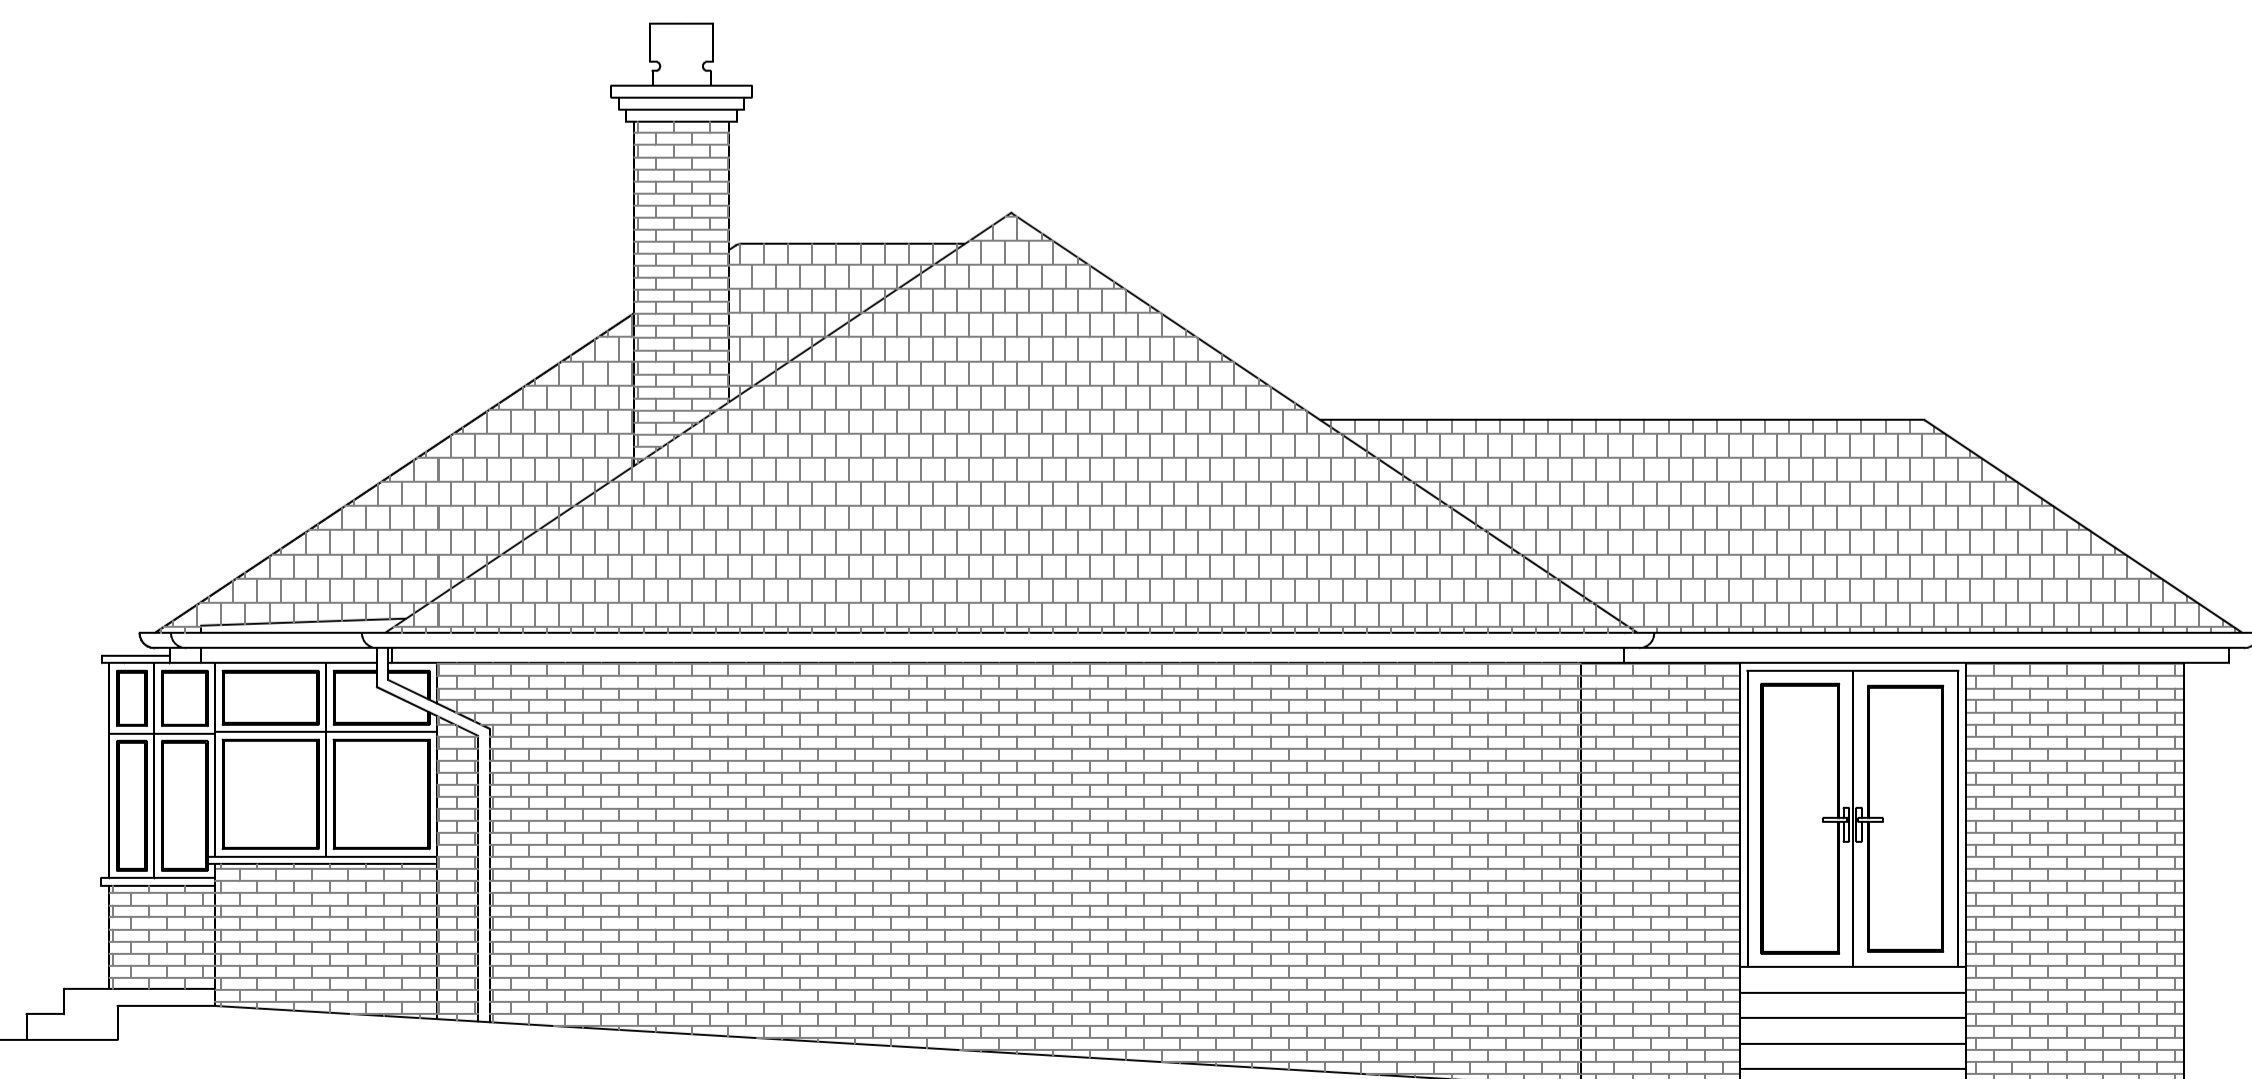

SIDE ELEVATION
1:50

FOR PLANNING ONLY

P2	HEIGHTS ADDED TO ELEVATIONS FOR PLANNING	3 NOV 2020
P1	FOR PLANNING SUBMISSION	27 OCT 2020
rev	description	date
wireframe studio Ltd		
Studio One, Menzels Court, 301 Ecclesall Road, S11 8NX tel - 0114 266 9903 mail- studio@wireframestudio.co.uk		
project title	project no	rev
9 High Ridge, Barnsley, S70 5HL	1835	P2
scale	1:50 @A1	
drawing title	drawing no	date
PROPOSED FLOOR PLANS AND ELEVATIONS	02	22 SEP 2020
		drawn
		LG