




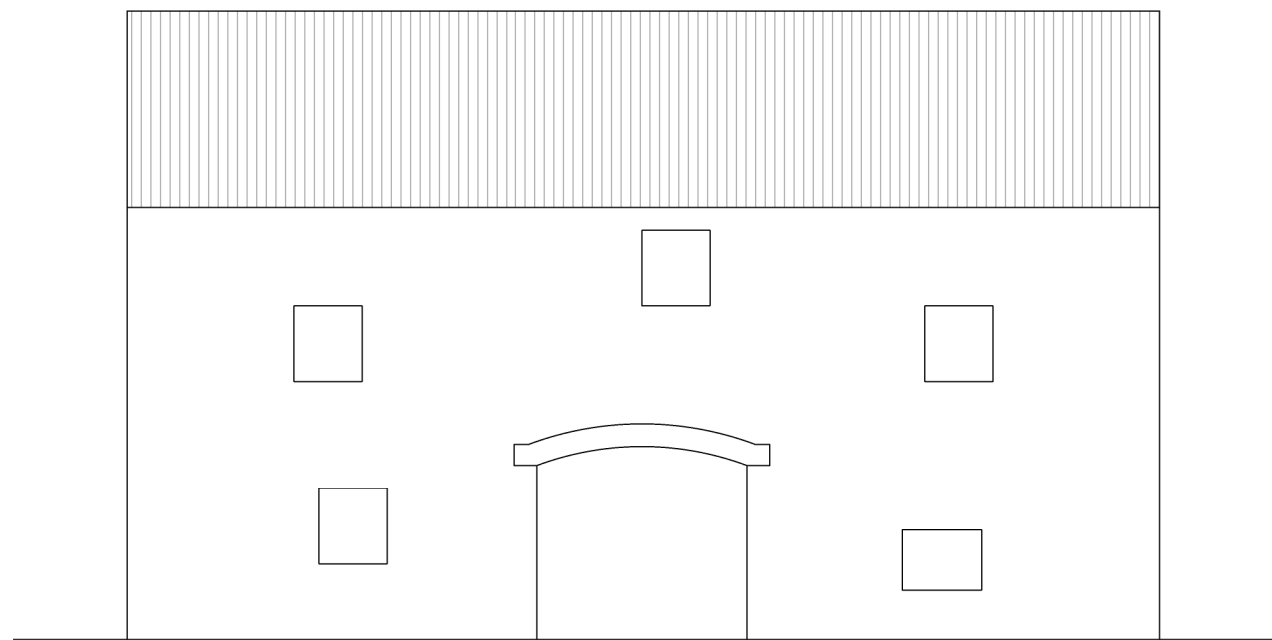


Existing Front Elevation

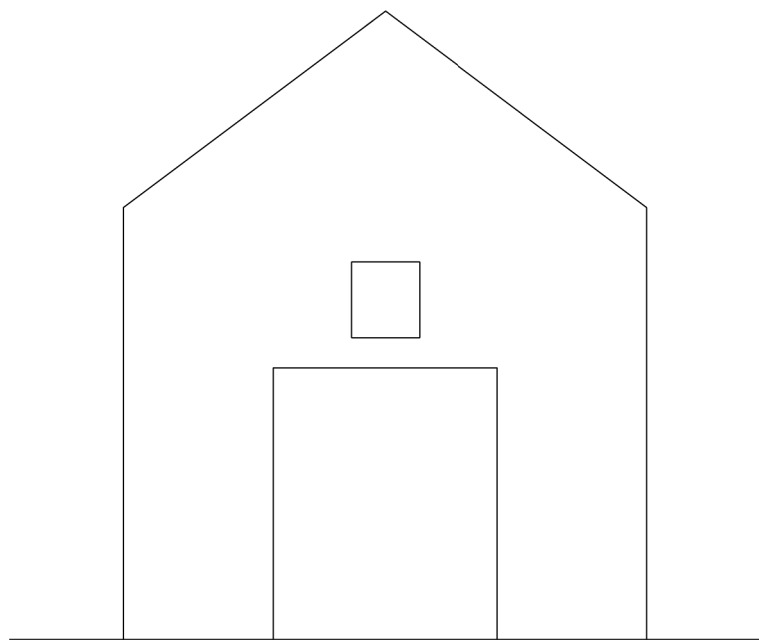


Existing Side Elevation

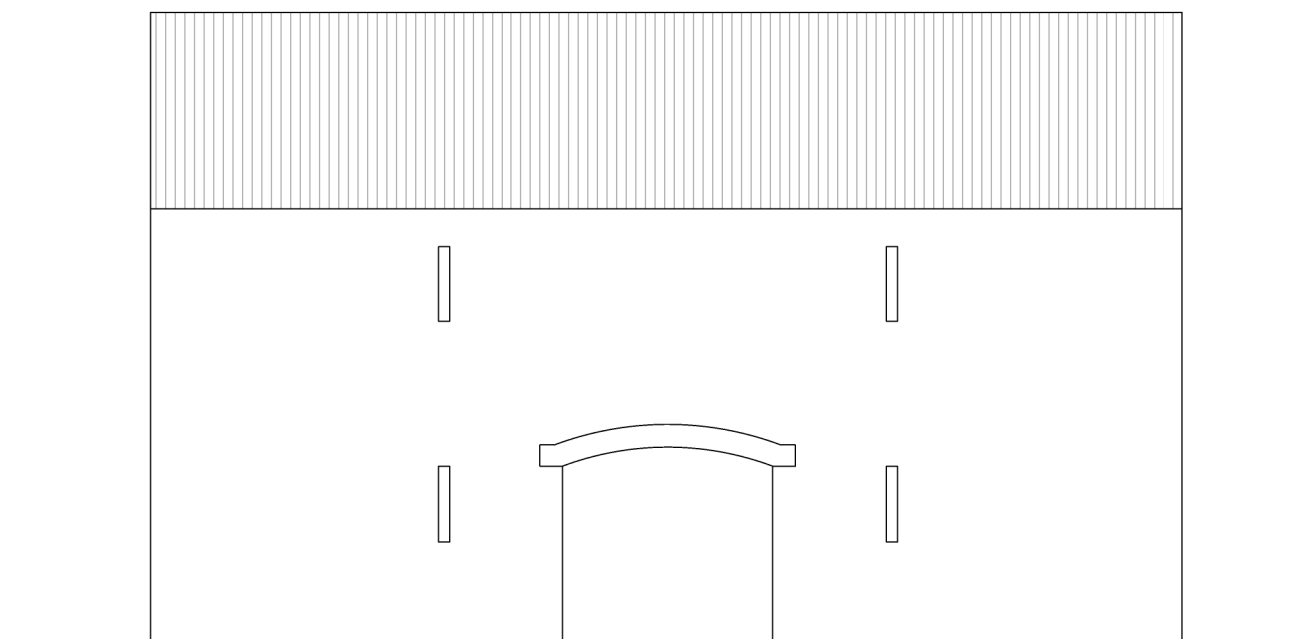


Existing Side Elevation

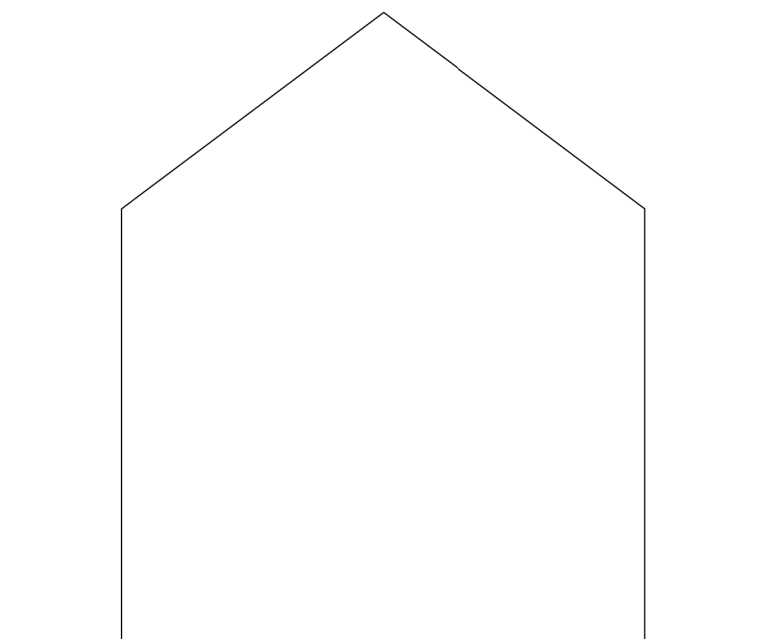


Existing Side Elevation

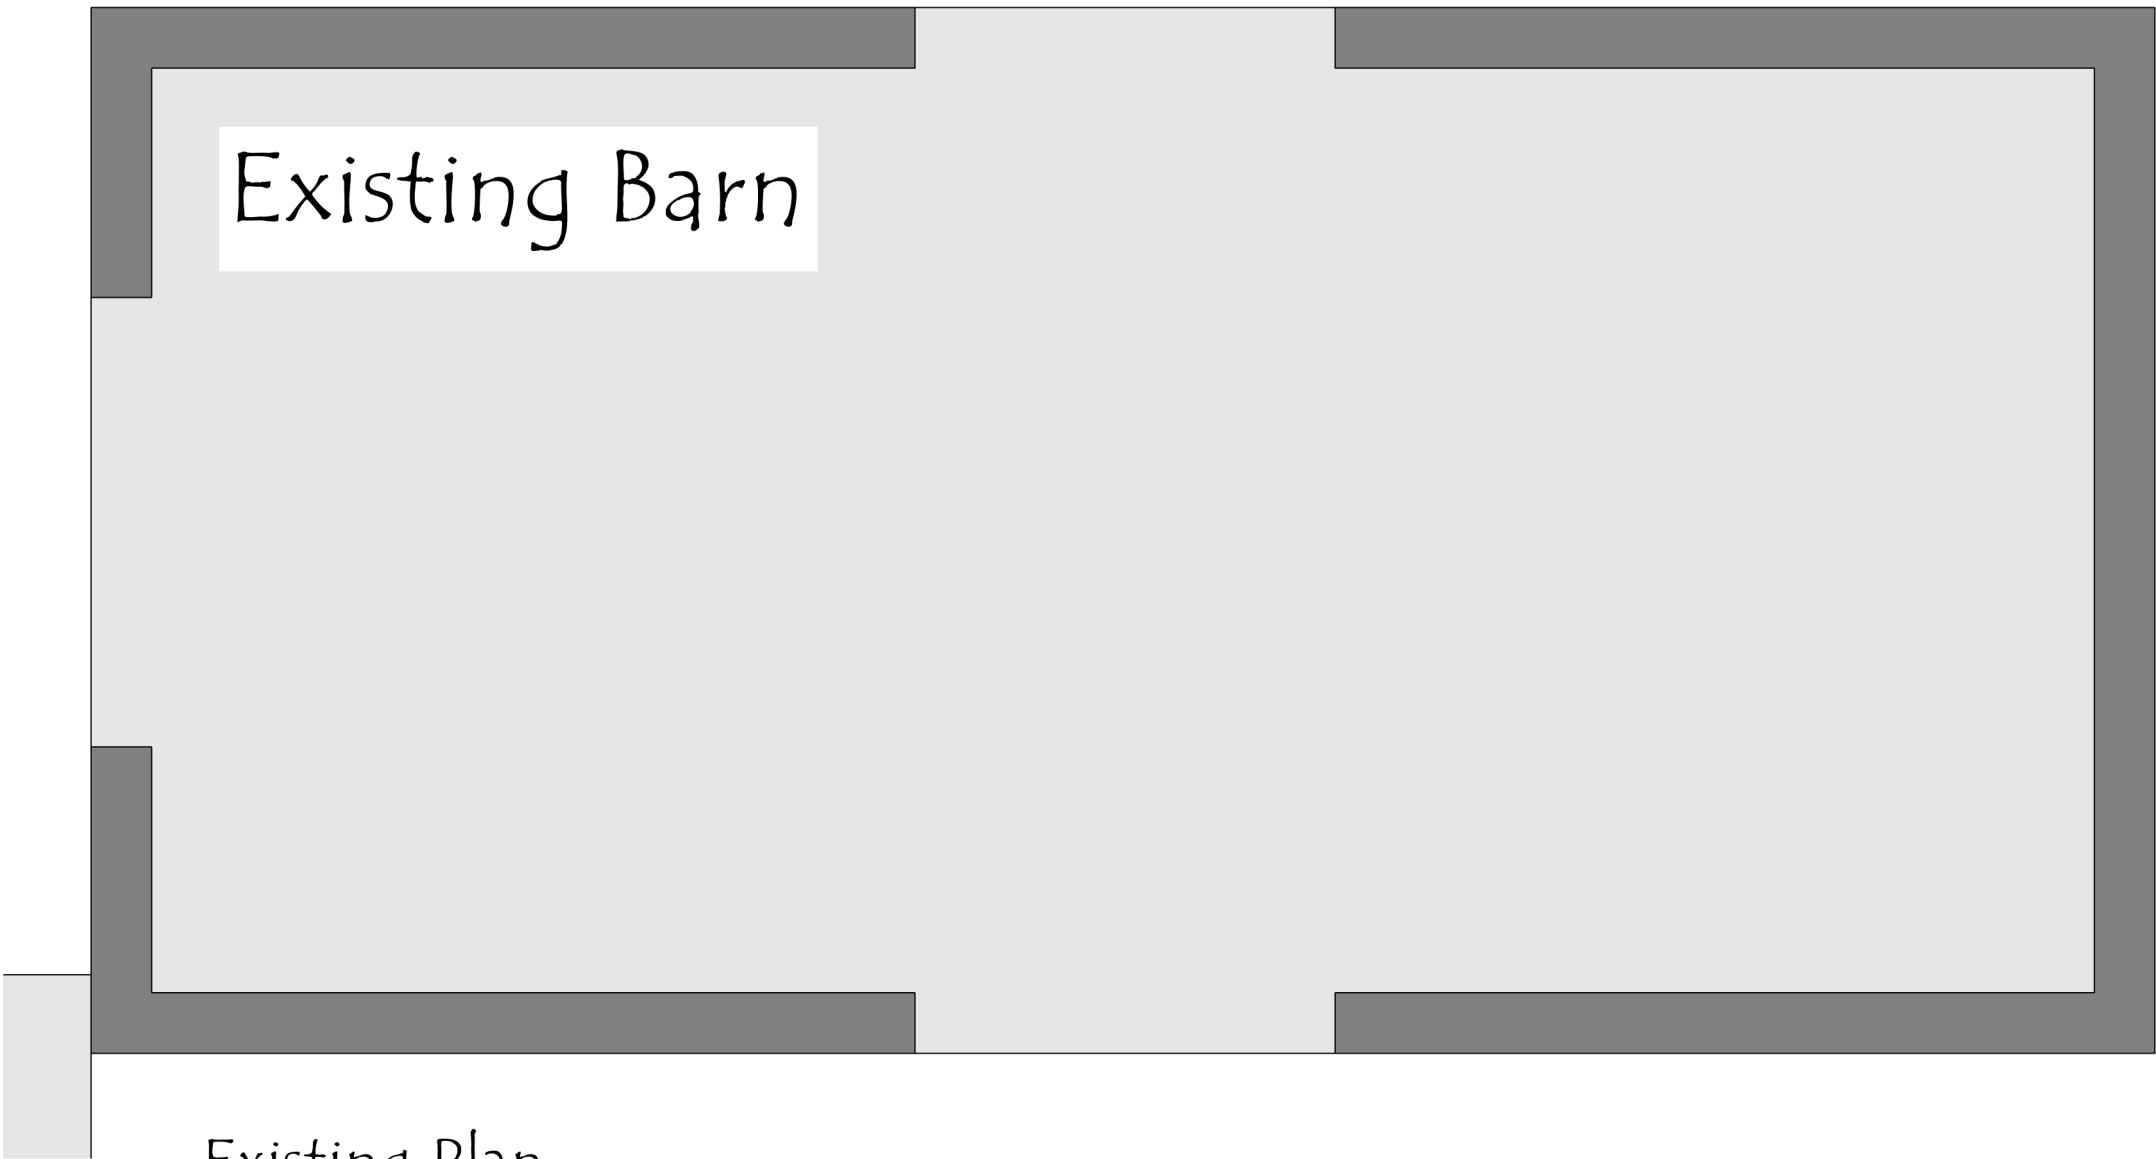


Existing Plan

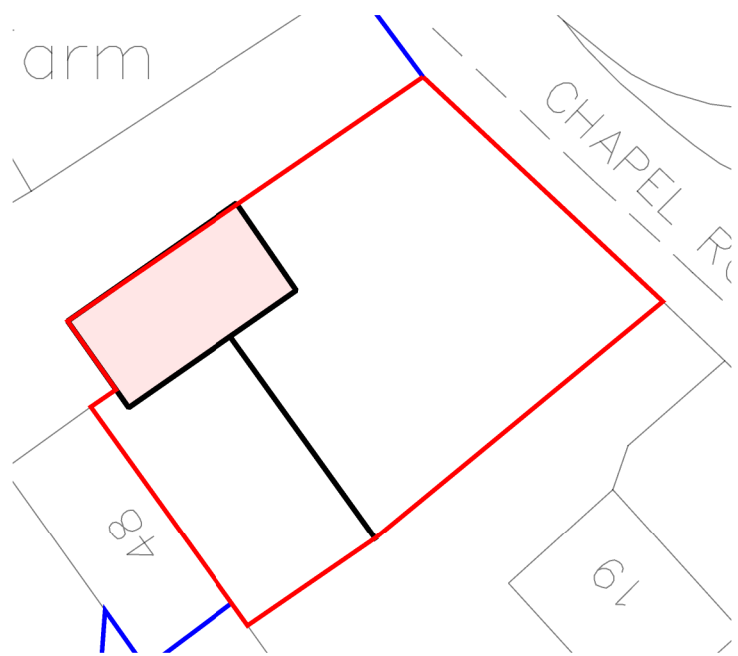

Site Plan 1:500

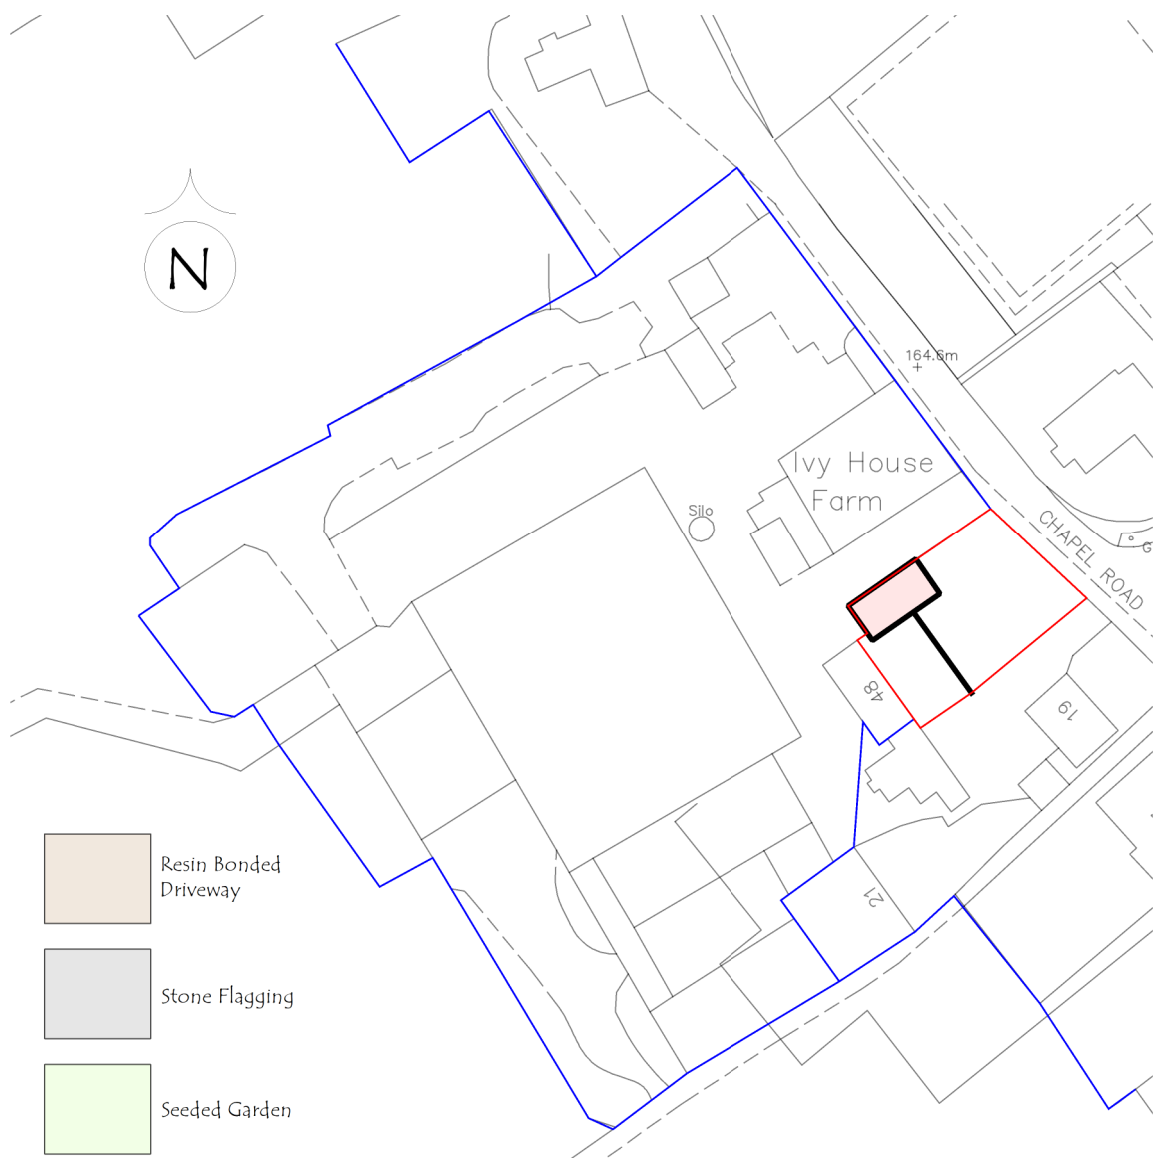

Location Plan 1:1250

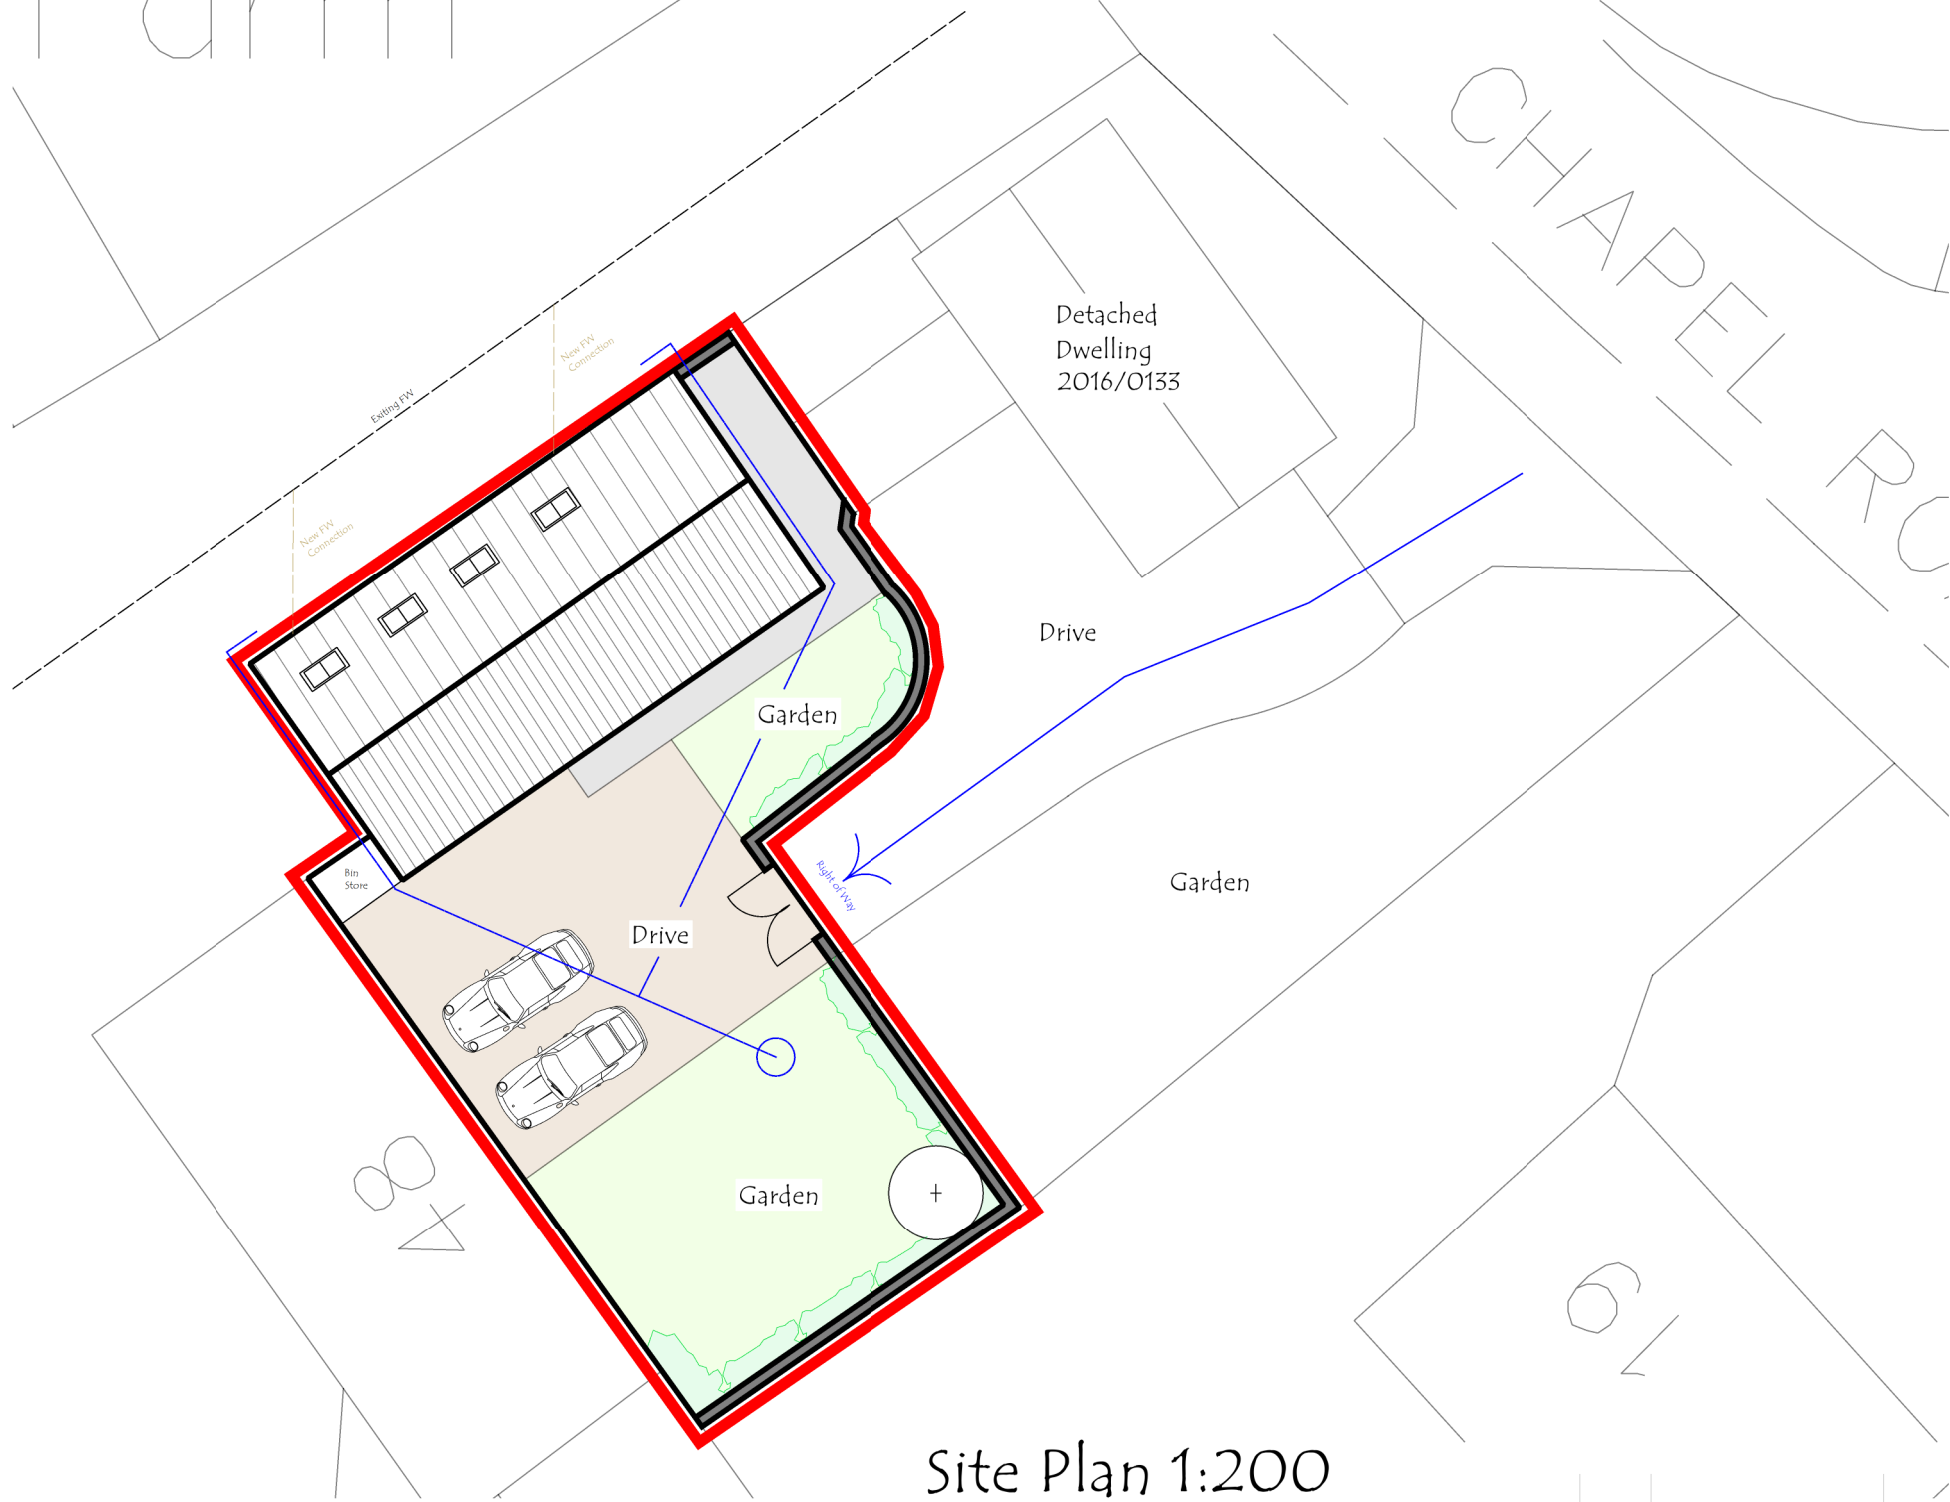

Site Plan 1:200

REV	DESCRIPTION	DATE	DRAWN
PROJECT NO.	2023.0018.000.000	DWG NO.	PLOD
SCALE	1:50 / 100	REV.	-