




Front

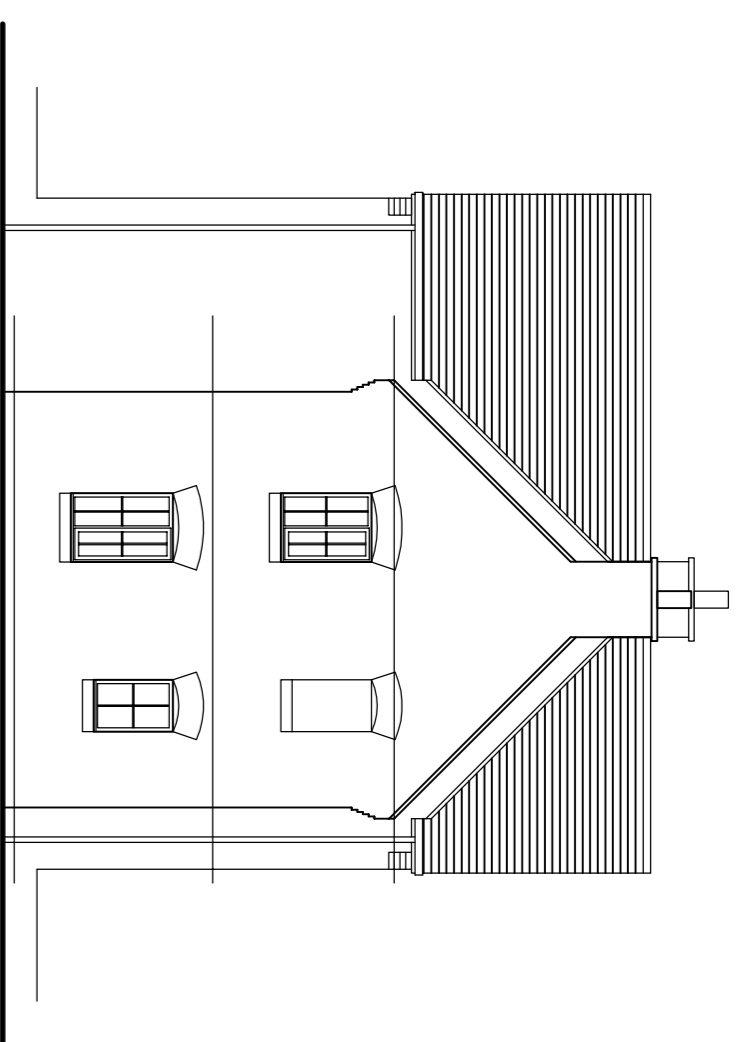


Side

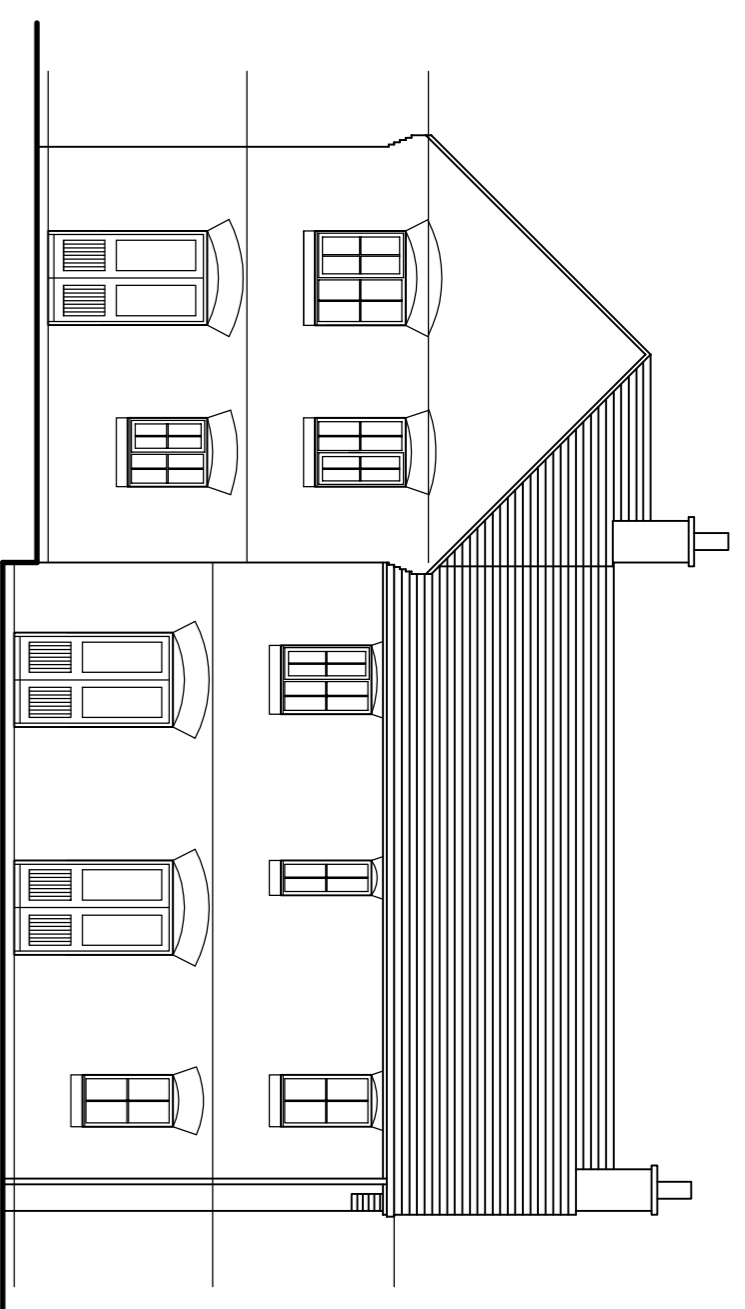


Rear

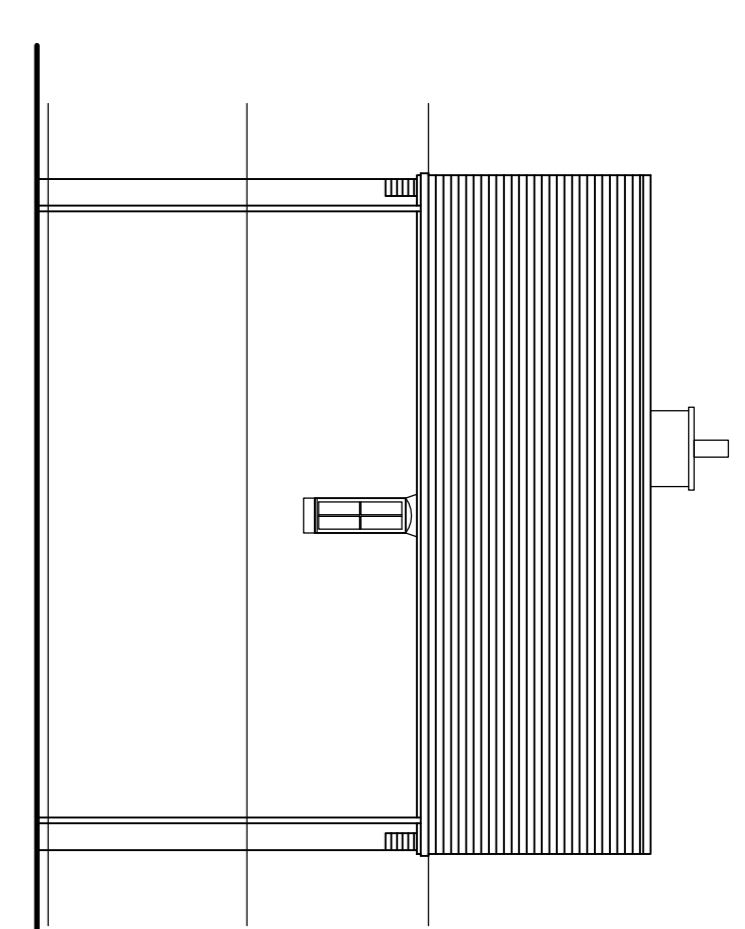

Side

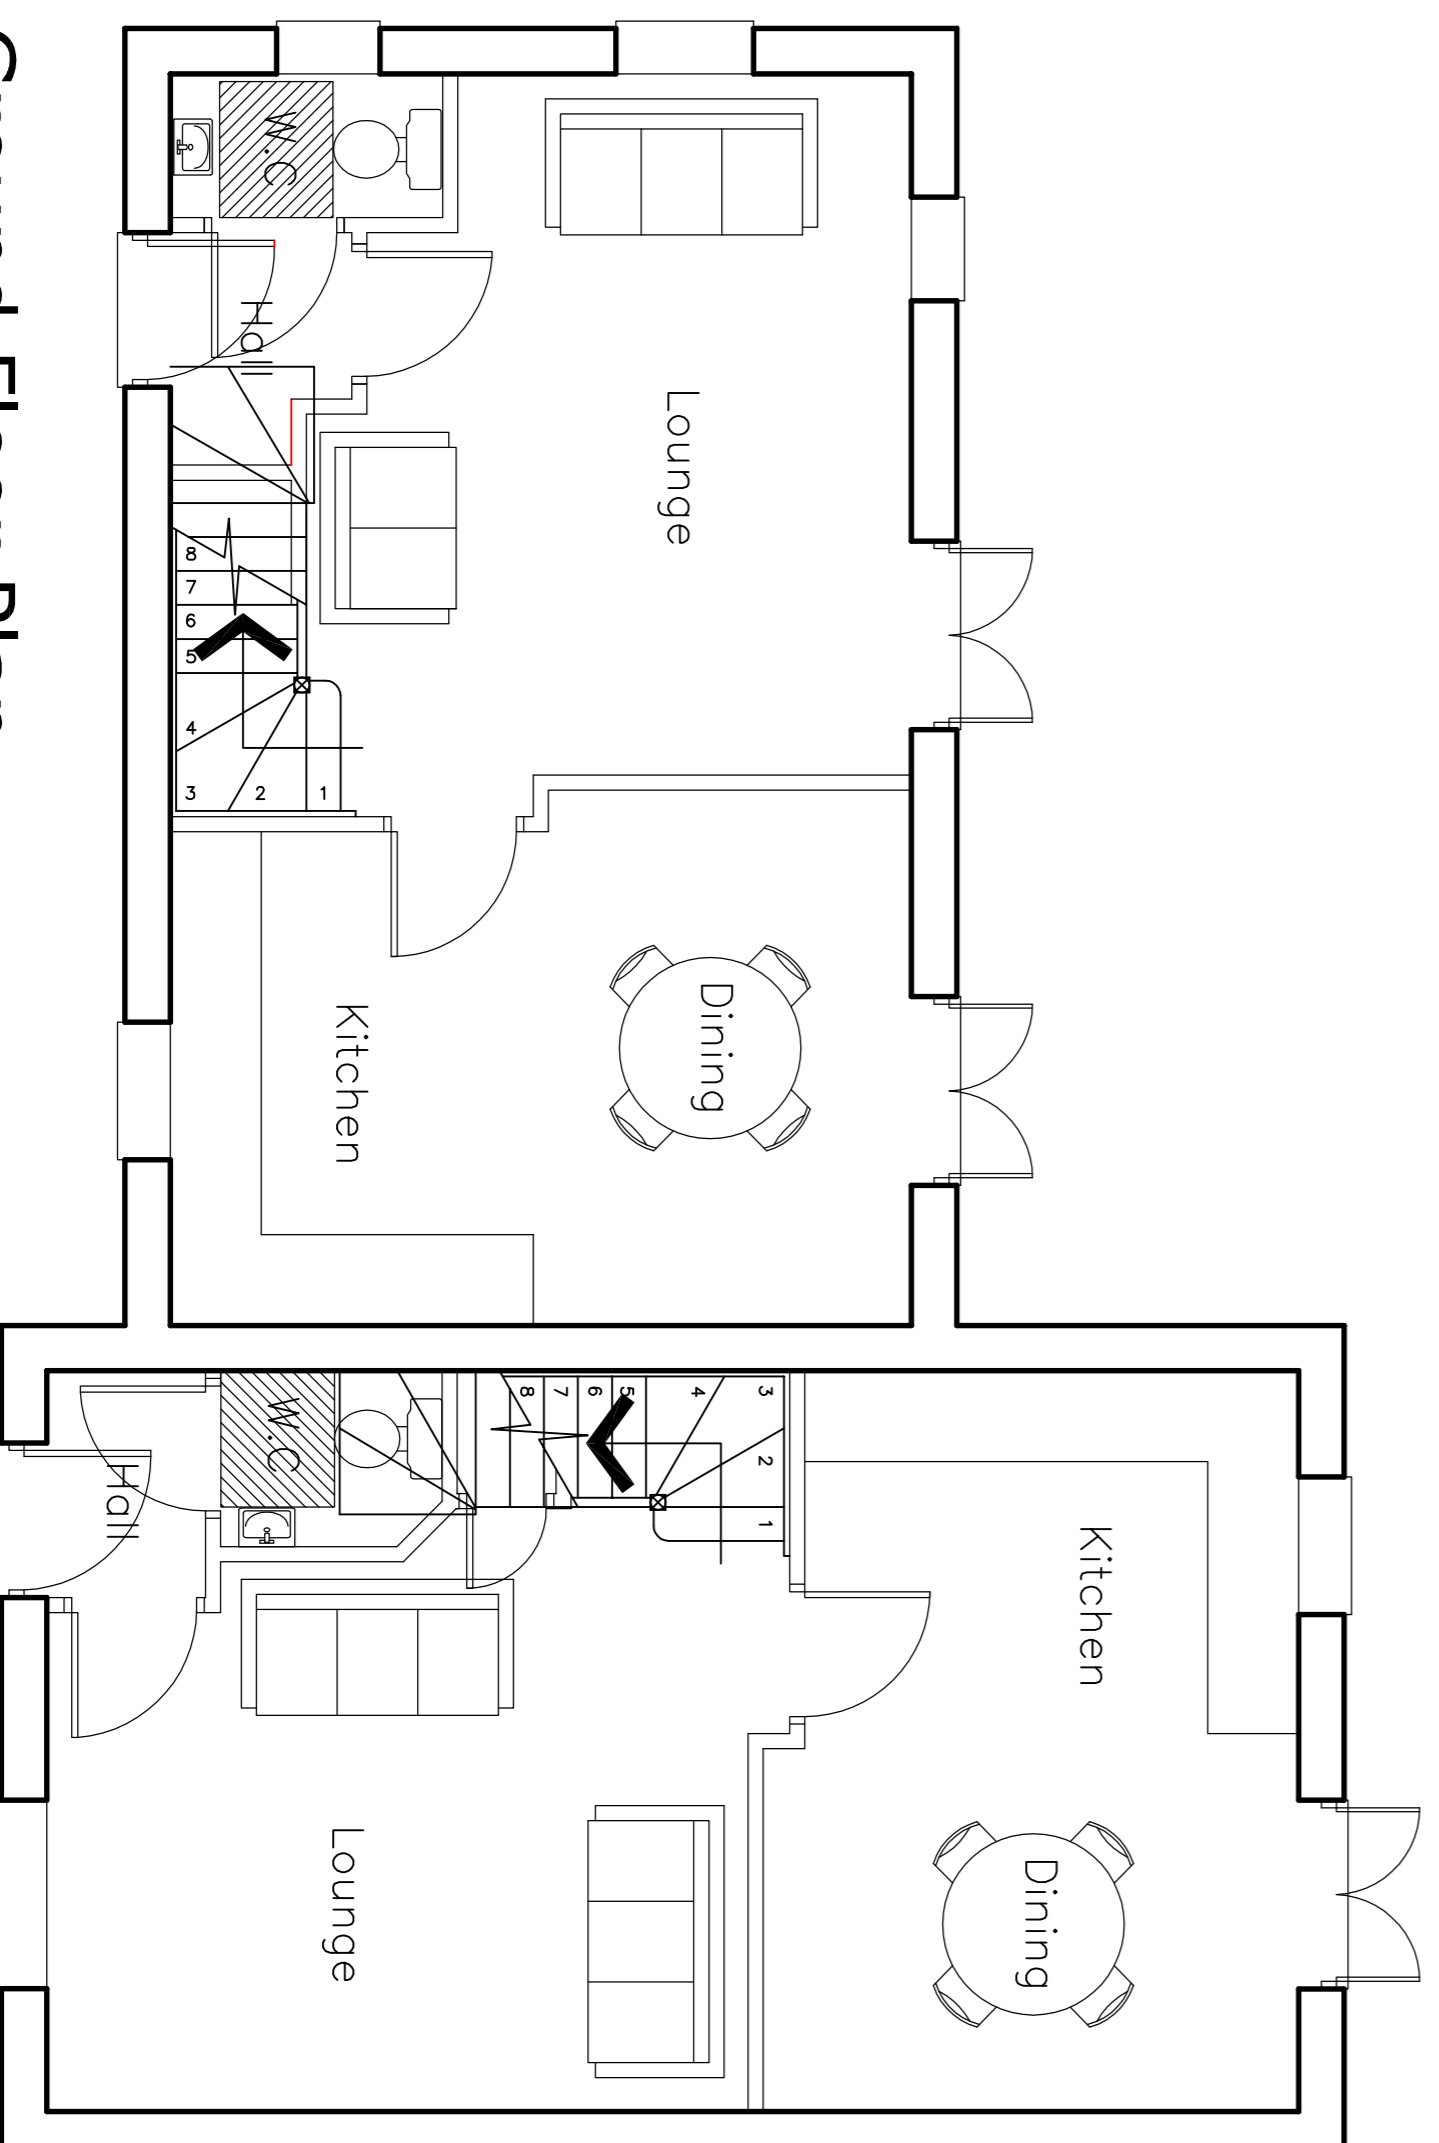

Ground Floor Plan

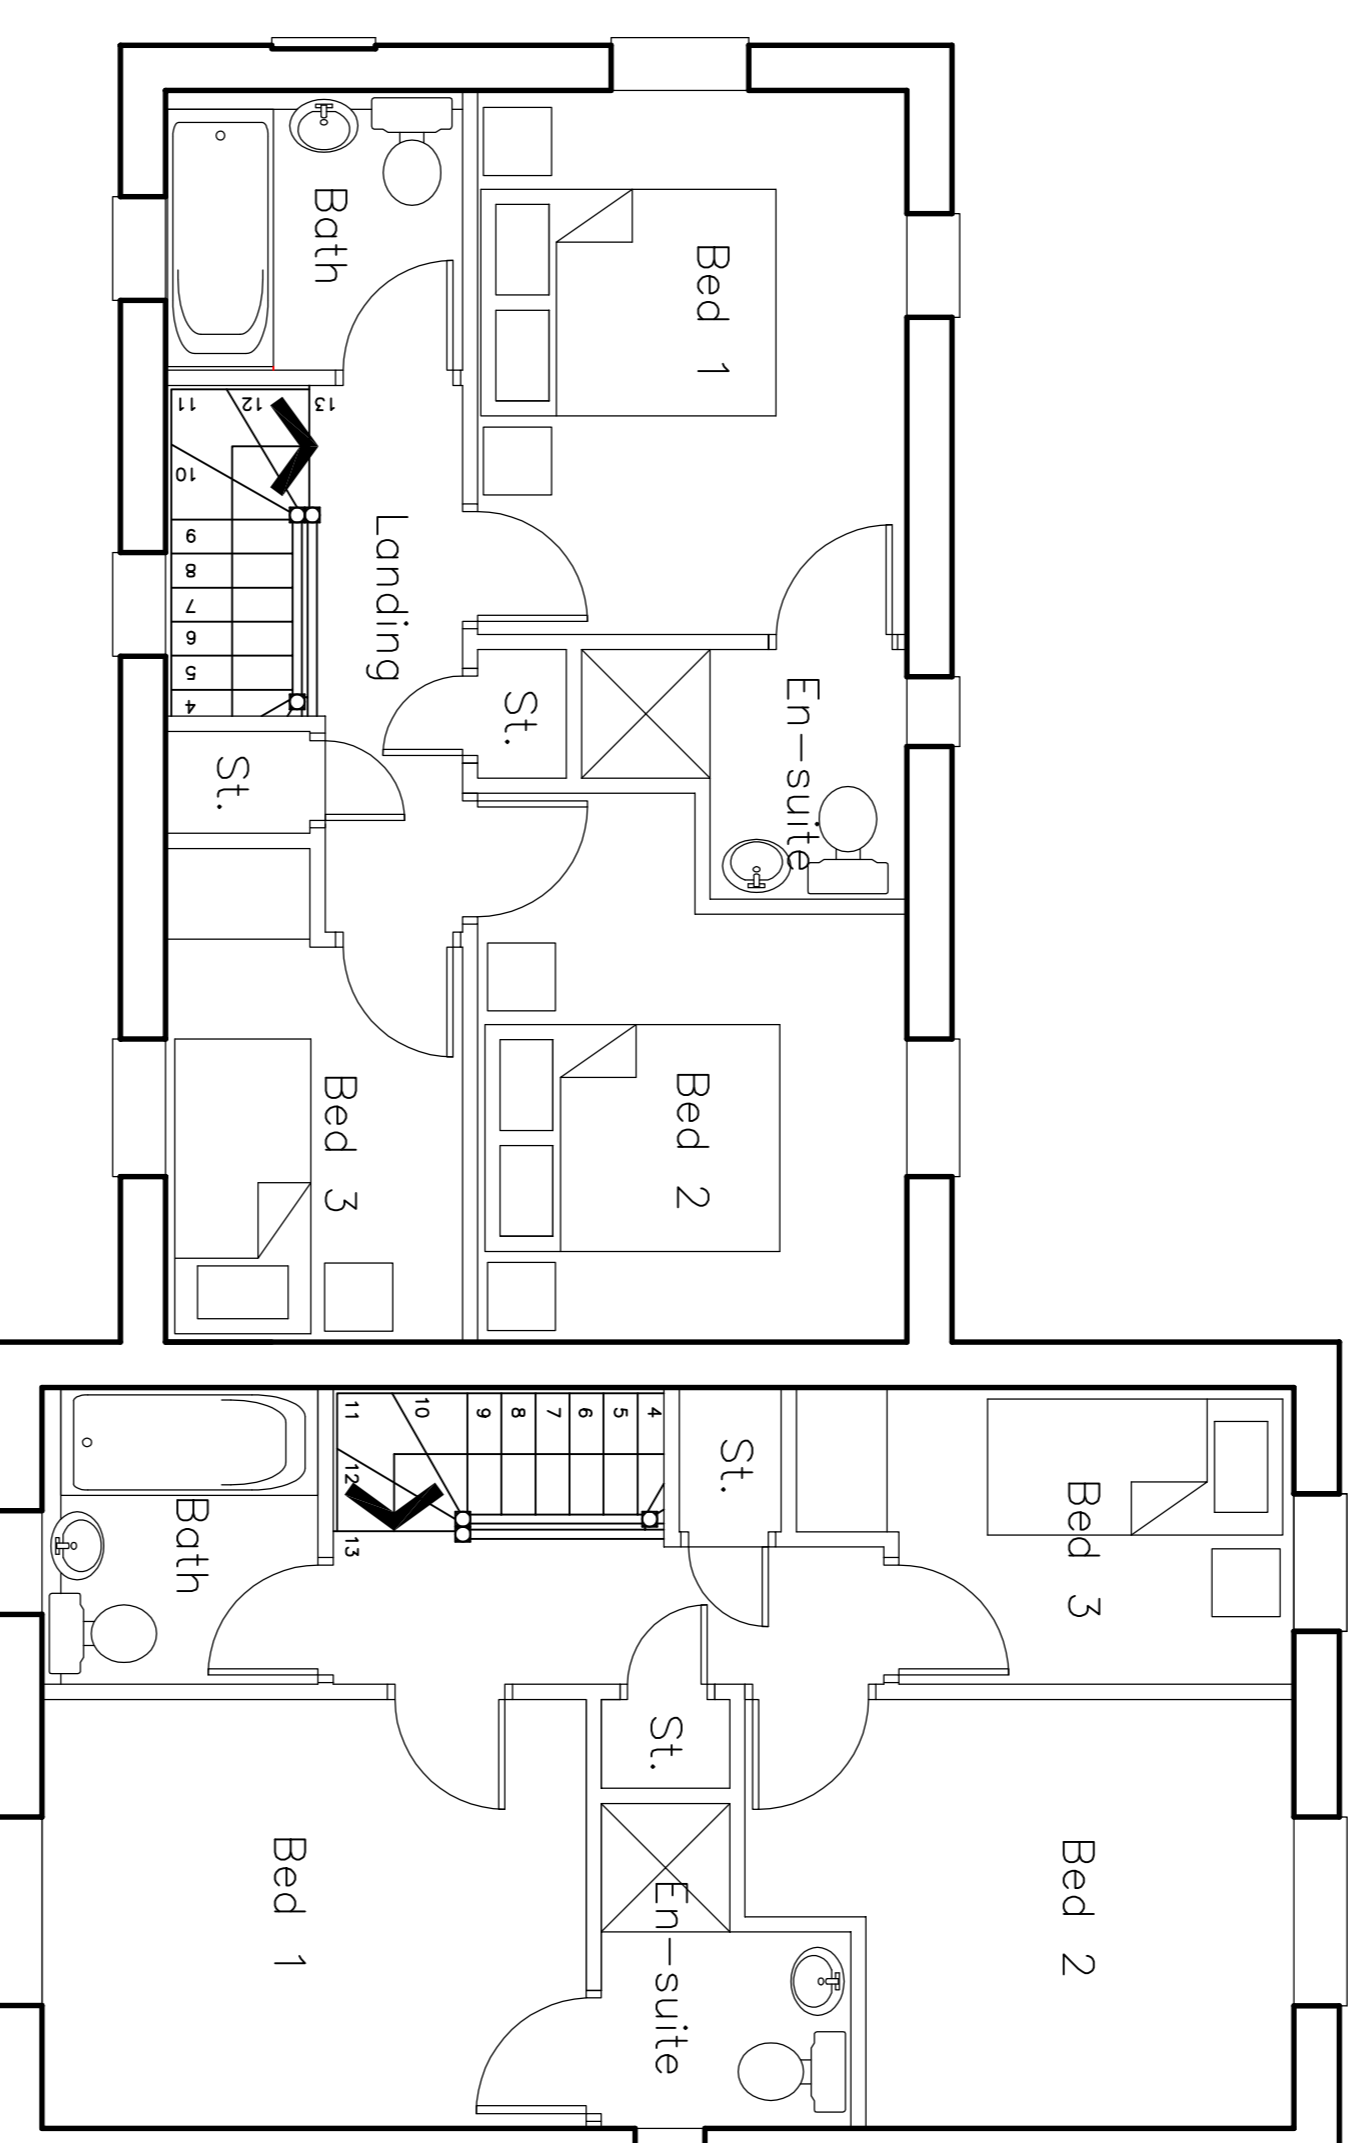

First Floor Plan

A.29-11-17 Amended to Historic England comments

Rev.

Client: **MR M MONFREDI**

Project: **HILL STREET
ELSECAR
NR BARNSLEY**

Drawing Title: **TYPE D**

Scale: 1:50 @ A1

Drawn: M.N. Checked: G.D.P. Date: NOV 17

Project no: 05 Rev: A