



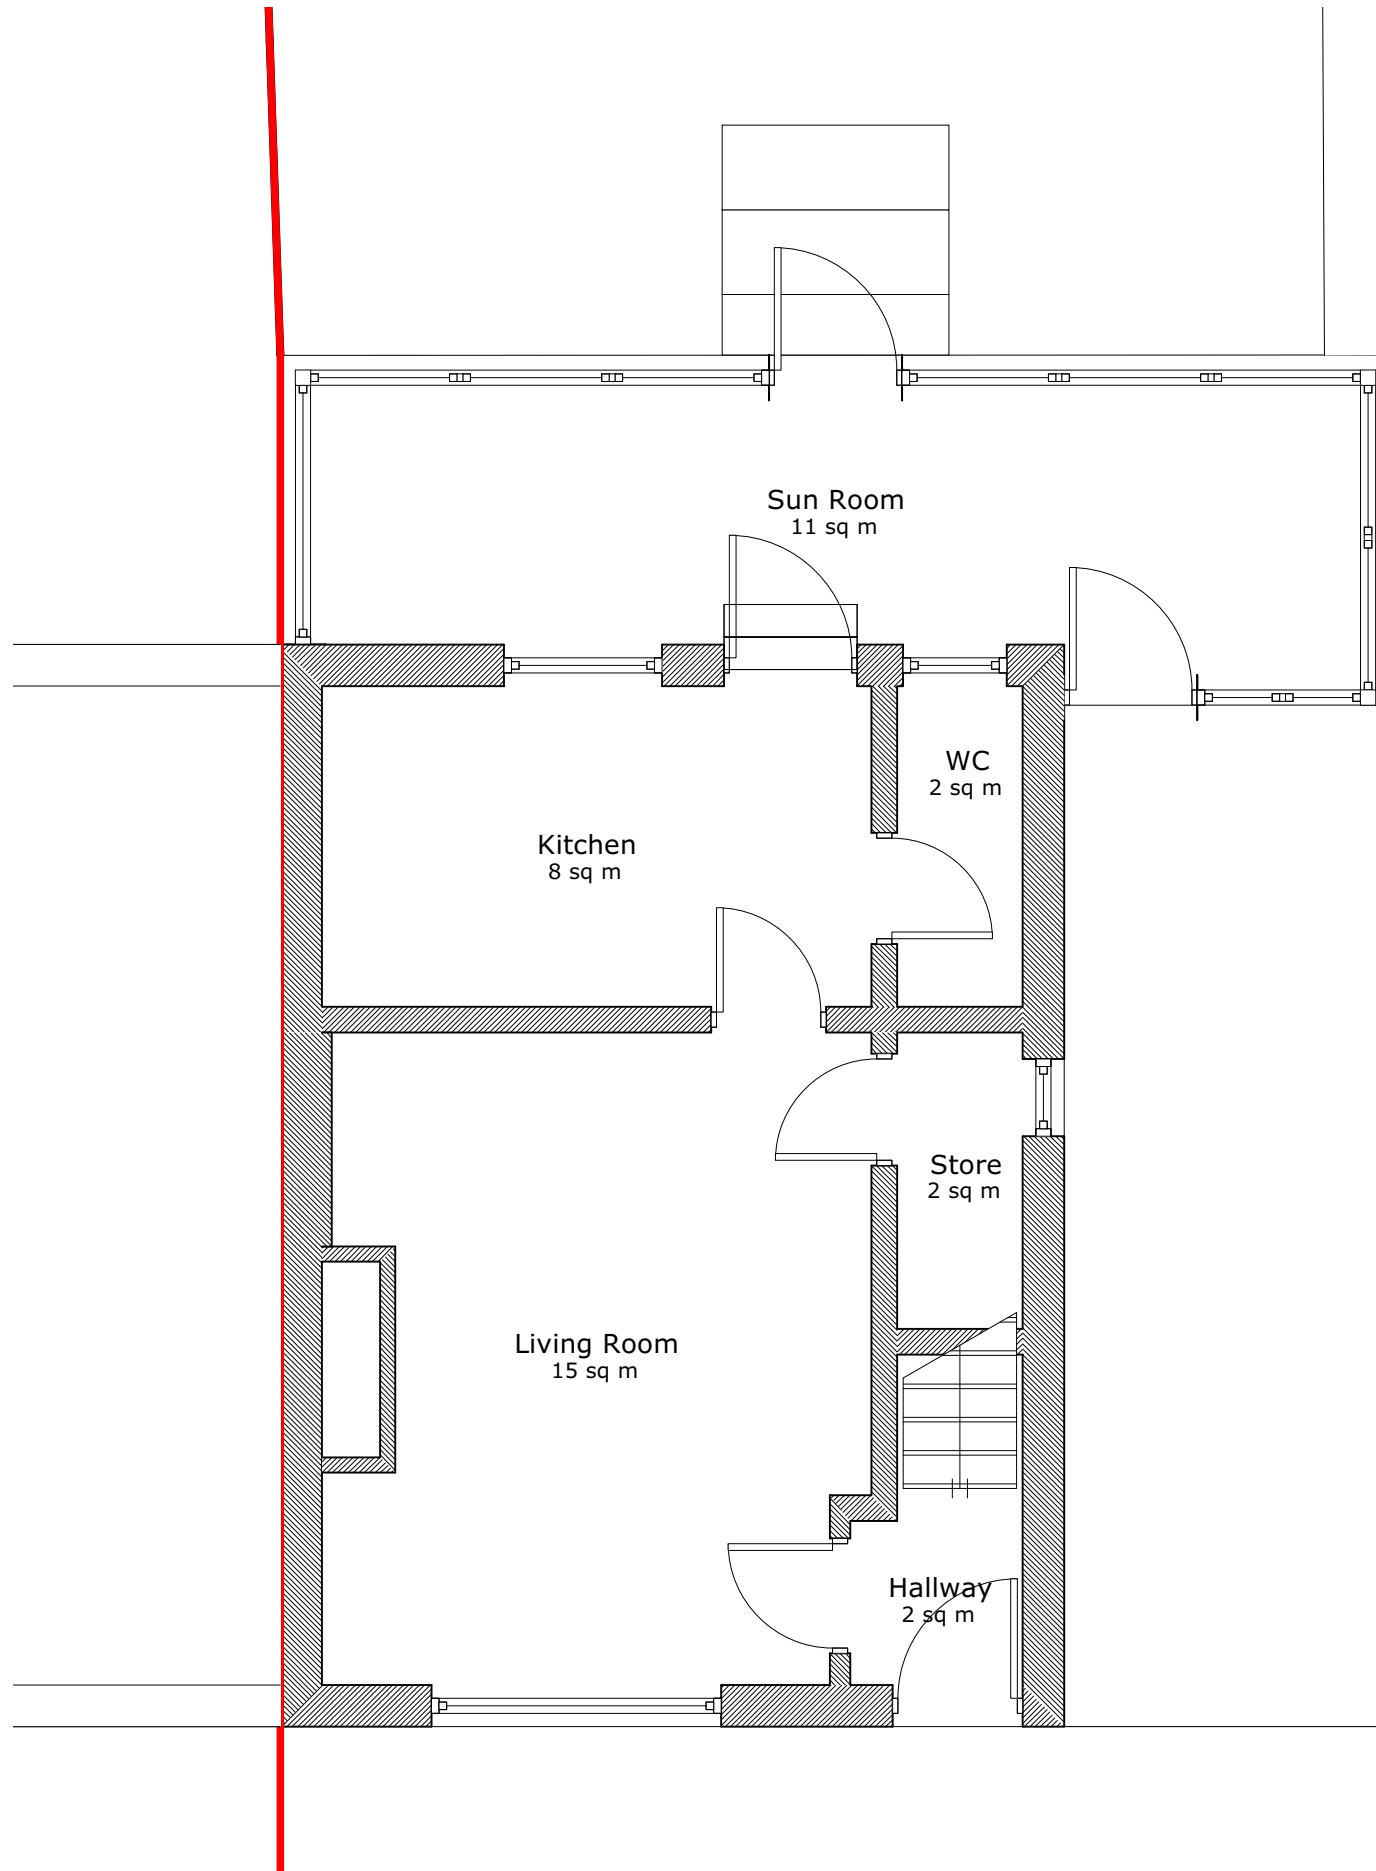

DO NOT SCALE FROM DRAWINGS.

Project:  
Single storey rear and  
side extension

Drawing:  
Existing Ground Floor Plan

 

**Client:**  
Mr and Mrs Ainsworth  
**Address:**  
2 Park Avenue,  
Penistone,  
Sheffield, S36 6DN

|                                   |
|-----------------------------------|
| Scale:<br>1:50 @ A3               |
| Date:<br>25/10/2023               |
| Dwg No:<br>2301-LEA-00-DR-B-00100 |
| Rev:                              |