




EXISTING GROUND FLOOR PLAN

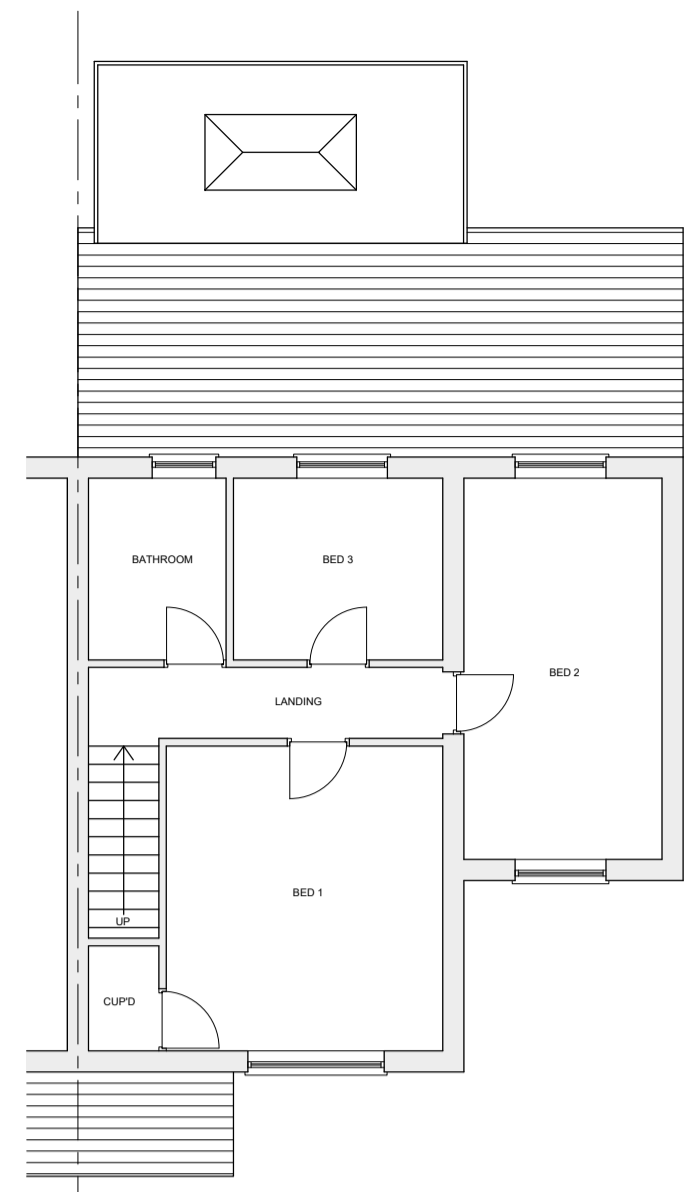

EXISTING FIRST FLOOR PLAN

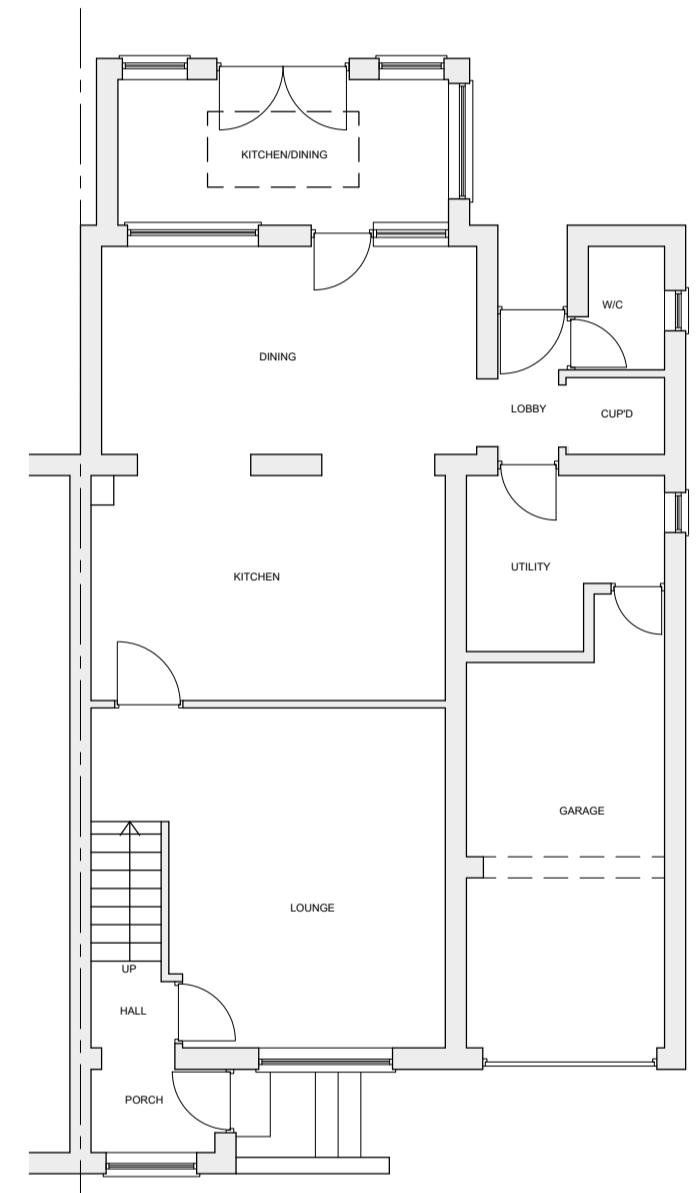


PROPOSED GROUND FLOOR PLAN

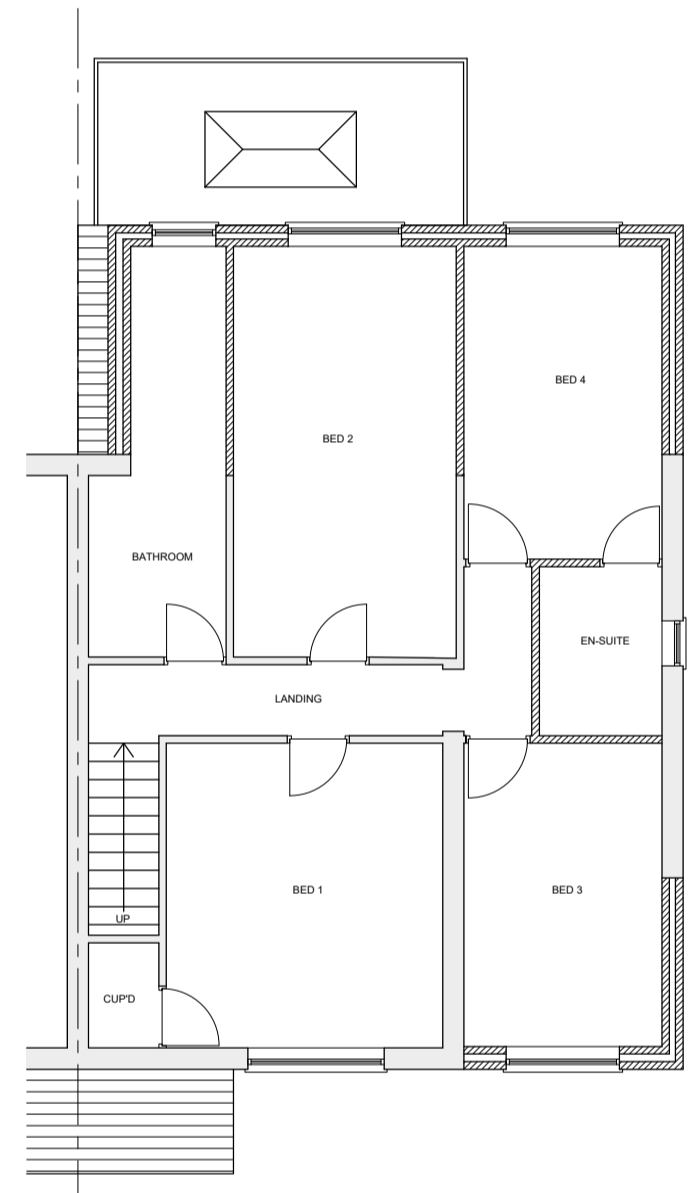

PROPOSED FIRST FLOOR PLAN



EXISTING FRONT ELEVATION

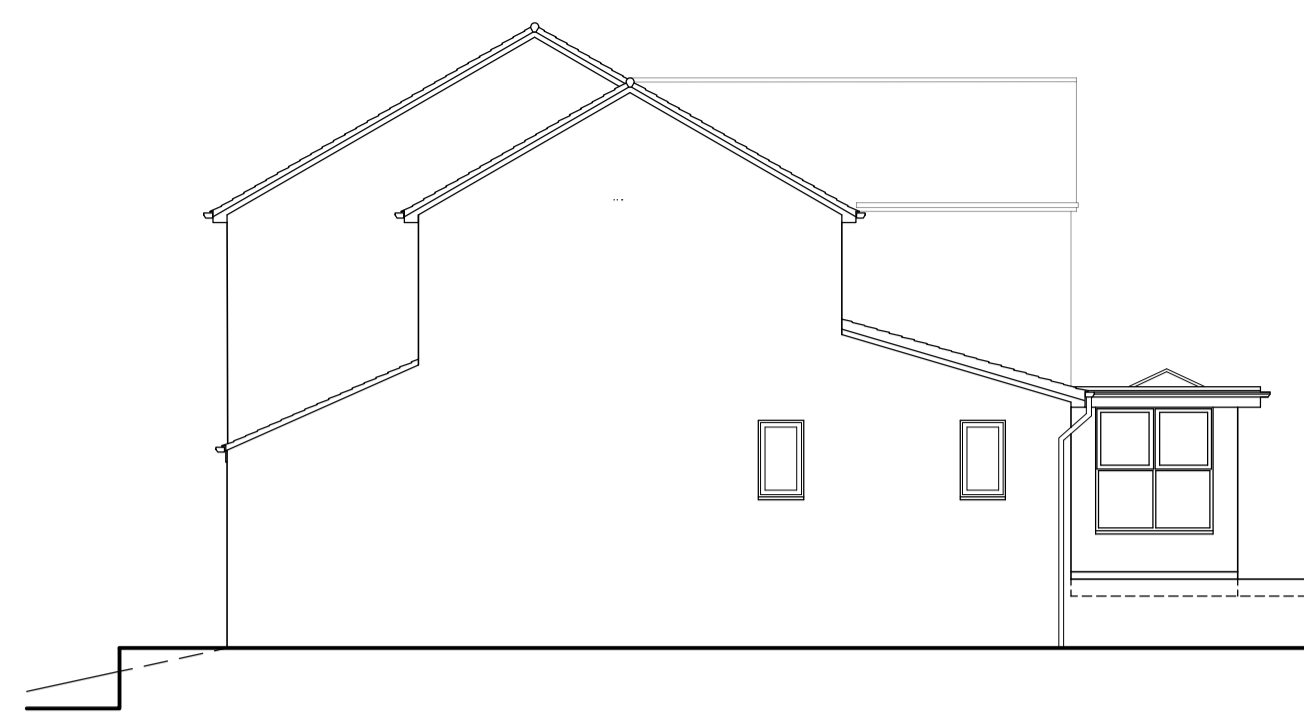


EXISTING SIDE ELEVATION



EXISTING REAR ELEVATION



PROPOSED FRONT ELEVATION (OPTION 2)

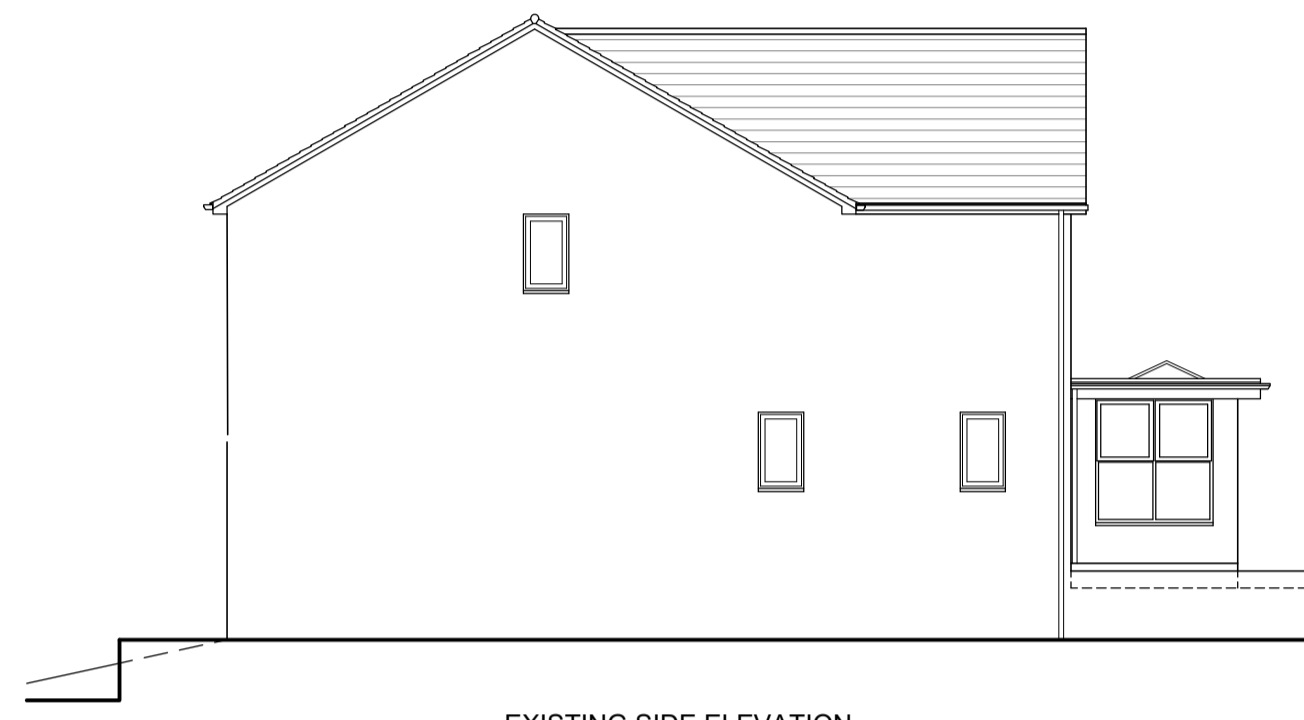

EXISTING SIDE ELEVATION (OPTION 2)






EXISTING REAR ELEVATION (OPTION 2)



LOCATION PLAN (1:1250)

Produced on 10 June 2025 from the Ordnance Survey National Geographic Database and incorporating surveyed revision available at this date. This map shows the area bounded by 439005 407961 439147 407961 439147 408133 439005 408133 439005 407961. Crown copyright and database rights © OS 1000041135. Supplied to you by us as a licensed Ordnance Survey partner (OS 1000041135). Data licence expires 10 June 2027. Unique plan reference: v2g114307601915841

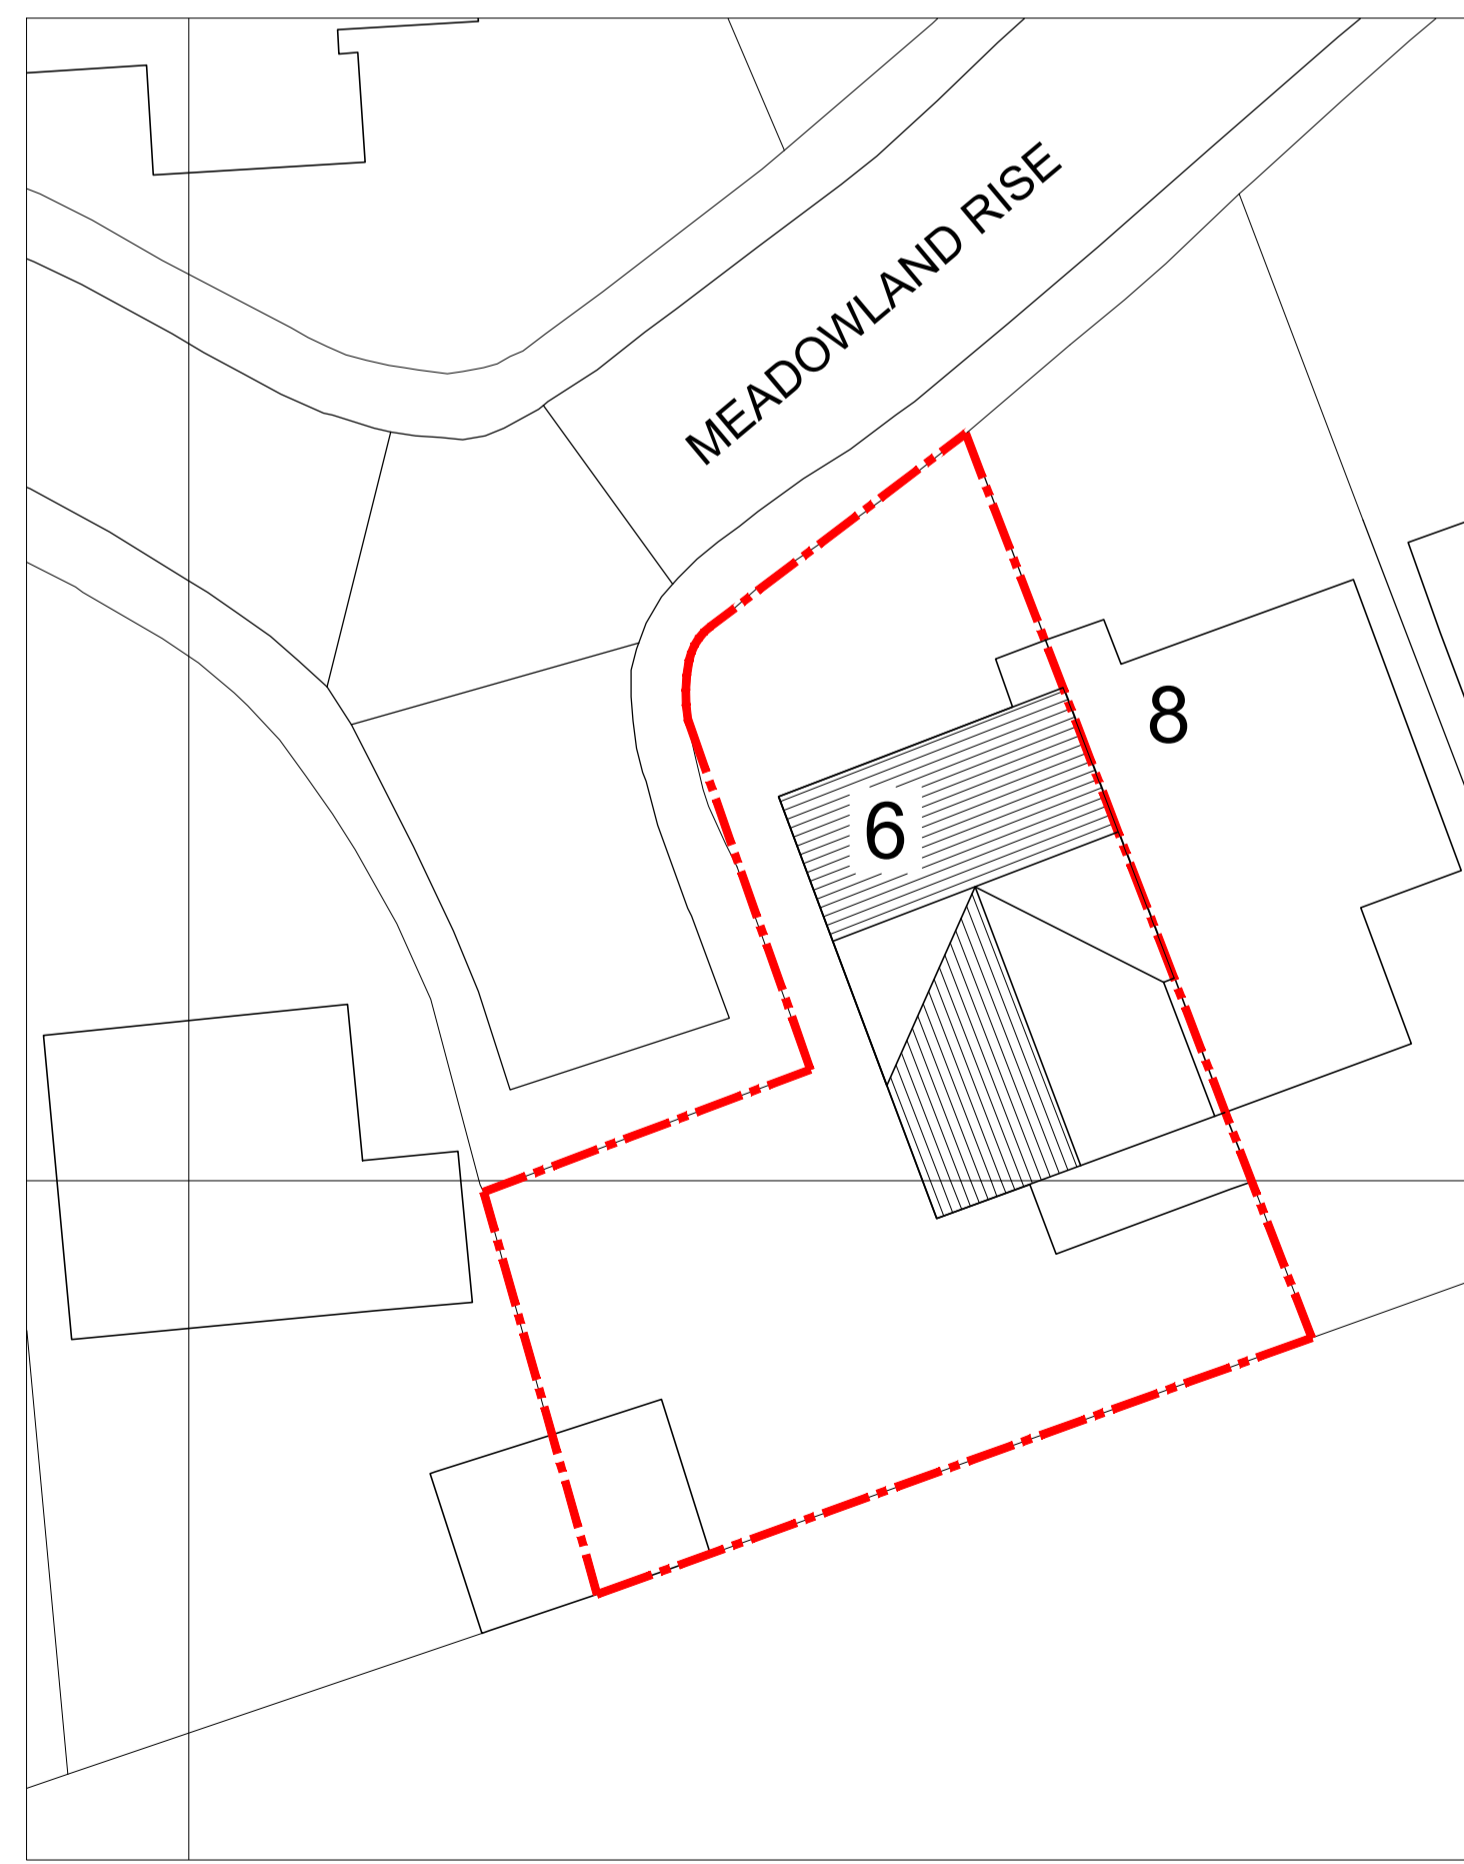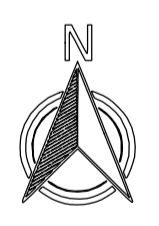 

SITE PLAN (1:200)

- NOTES**
- ROOF COVERING TO BE INTERLOCKING TILES TO MATCH EXISTING
 - WINDOWS AND DOORS TO BE GREY UPVC.
 - WINDOWS TO BATHROOMS & EN-SUITES TO HAVE OBSCURE GLAZING

Rev	Description

Longsight Design Consultancy Ltd
 LONGSIGHT HOUSE, 25B BACKUP LANE, STAINCROSS
 BARNSELY S75 5AX
 TEL/FAX 01225 387123
 EMAIL TONY.HUBING@LONGSIGHTDESIGN.CO.UK

Client Mr C Beckett	Client Project Ref. 6 Meadowland Rise
Site Address 6 Meadowland Rise Cudworth Barnsley S72 8JQ	
Title Existing and Proposed Plans and Elevations for Rear Extension	
Scale @ A1 1:100	Drawn by AR
Drawing Number LDC25-123-01	Version -