


FRONT ELEVATION (S) SCALE 1:100

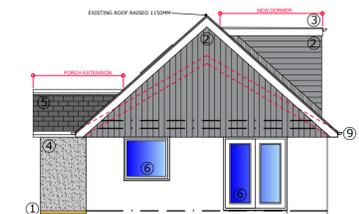

REAR ELEVATION (N) SCALE 1:100




SIDE ELEVATION 1 (E) SCALE 1:100




SIDE ELEVATION 2 (W) SCALE 1:100


- MATERIALS:**
1. BRICKWORK TO MATCH EXISTING
  2. VERTICAL/HORIZONTAL BOARDING GREY
  3. FLAT ROOF CONSTRUCTION (GREY)
  4. RENDER (LIGHT GREY)
  5. NEW ROOF TILES TO MATCH EXISTING (GREY)
  6. UPVC WINDOWS / DOORS (DARK GREY)
  7. BI-FOLD DOORS (DARK GREY)
  8. VELUX / FLAT ROOF LIGHTS
  9. UPVC FASCIA & SOFFIT (DARK GREY)

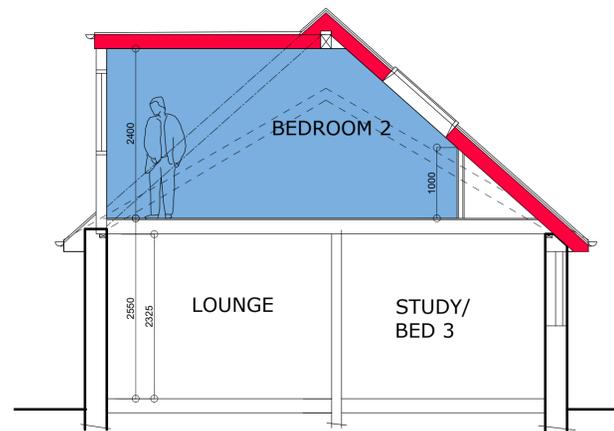


TYPICAL SECTION 1 SCALE 1:50

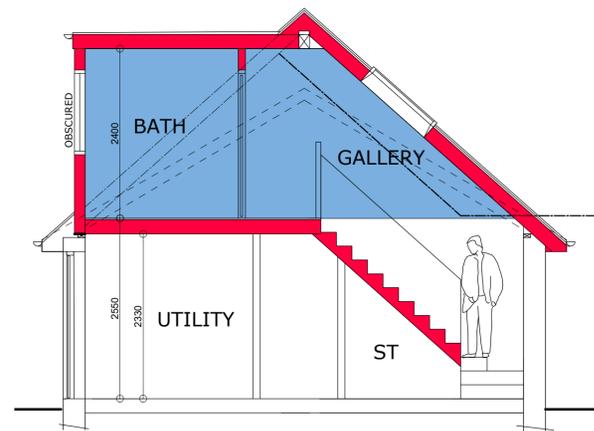


TYPICAL SECTION 2 SCALE 1:50

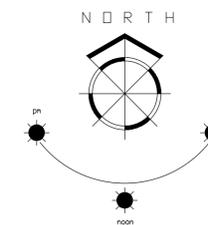


LOCATION PLAN SCALE 1:1250

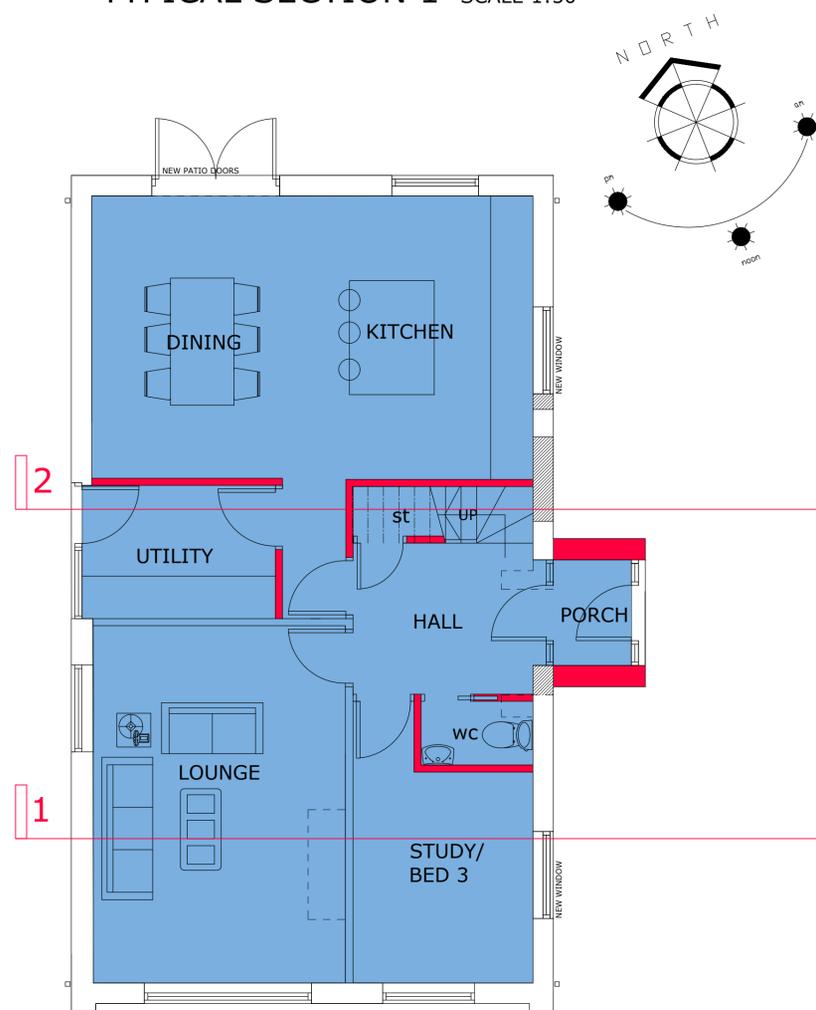

GROUND FLOOR PLAN SCALE 1:50

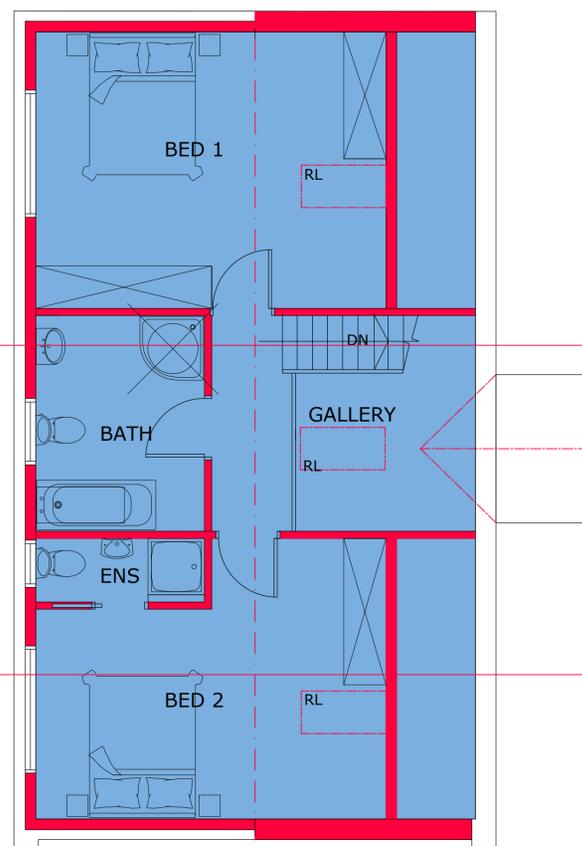

FIRST FLOOR PLAN SCALE 1:50

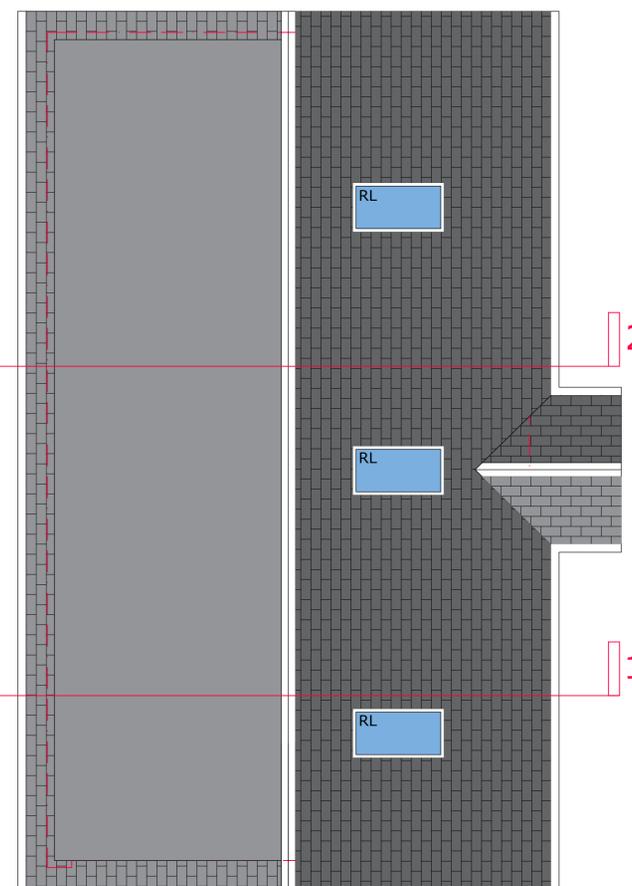

ROOF PLAN SCALE 1:50



1. THIS DRAWING AND THE COPYRIGHTS AND PATENTS THEREIN ARE THE PROPERTY OF NYP ARCHITECTURAL LTD REGISTERED IN ENGLAND AND WALES No. PENDING AND MAY BE USED OR REPRODUCED ONLY UNDER CONTRACT.
2. CONTRACTORS AND SUB-CONTRACTORS MUST CHECK AND AGREE ALL DIMENSIONS BEFORE PREPARING SHOP DRAWINGS OR COMMENCING WORK ON SITE
3. CONTRACTORS ARE RESPONSIBLE FOR INFORMING THE DESIGNER OF ANY DISCREPANCY DISCOVERED ON THIS DRAWING OR BETWEEN THIS DRAWING AND ANY OTHER RELATED DOCUMENT ISSUED UNDER THE STANDARD FORM OF CONTRACT IN RESPECT OF THE WORK.
4. WRITTEN DIMENSIONS ONLY ARE TO BE USED FROM THIS DRAWING. IF IN ANY DOUBT ASK FOR CLARIFICATION.

**Revisions.**

Date	Suffix	Description

**Notes.**

**NYP ARCHITECTURAL LTD**

BBIC, INNOVATION WAY, BARNSELY, S75 1JL.  
Tel: 01226 200989. E: scott@nypas.co.uk

Project.

**19 RIMINI RISE  
DARFIELD  
BARNSELY  
S73-9PU**

Drawing Title.

**PLANS, ELEVATIONS,  
SECTION & SITE PLAN  
AS PROPOSED**

Client.  
**MR J. MARKS**

Date.  
**FEB 2026**

Scale.  
**AS INDICATED**

Ref. Dwg. No. Rev.  
**2026/04 02 A**